


 DWELLING NO
 HOUSE TYPE
 BIN STORE
 RETAINING WALLS

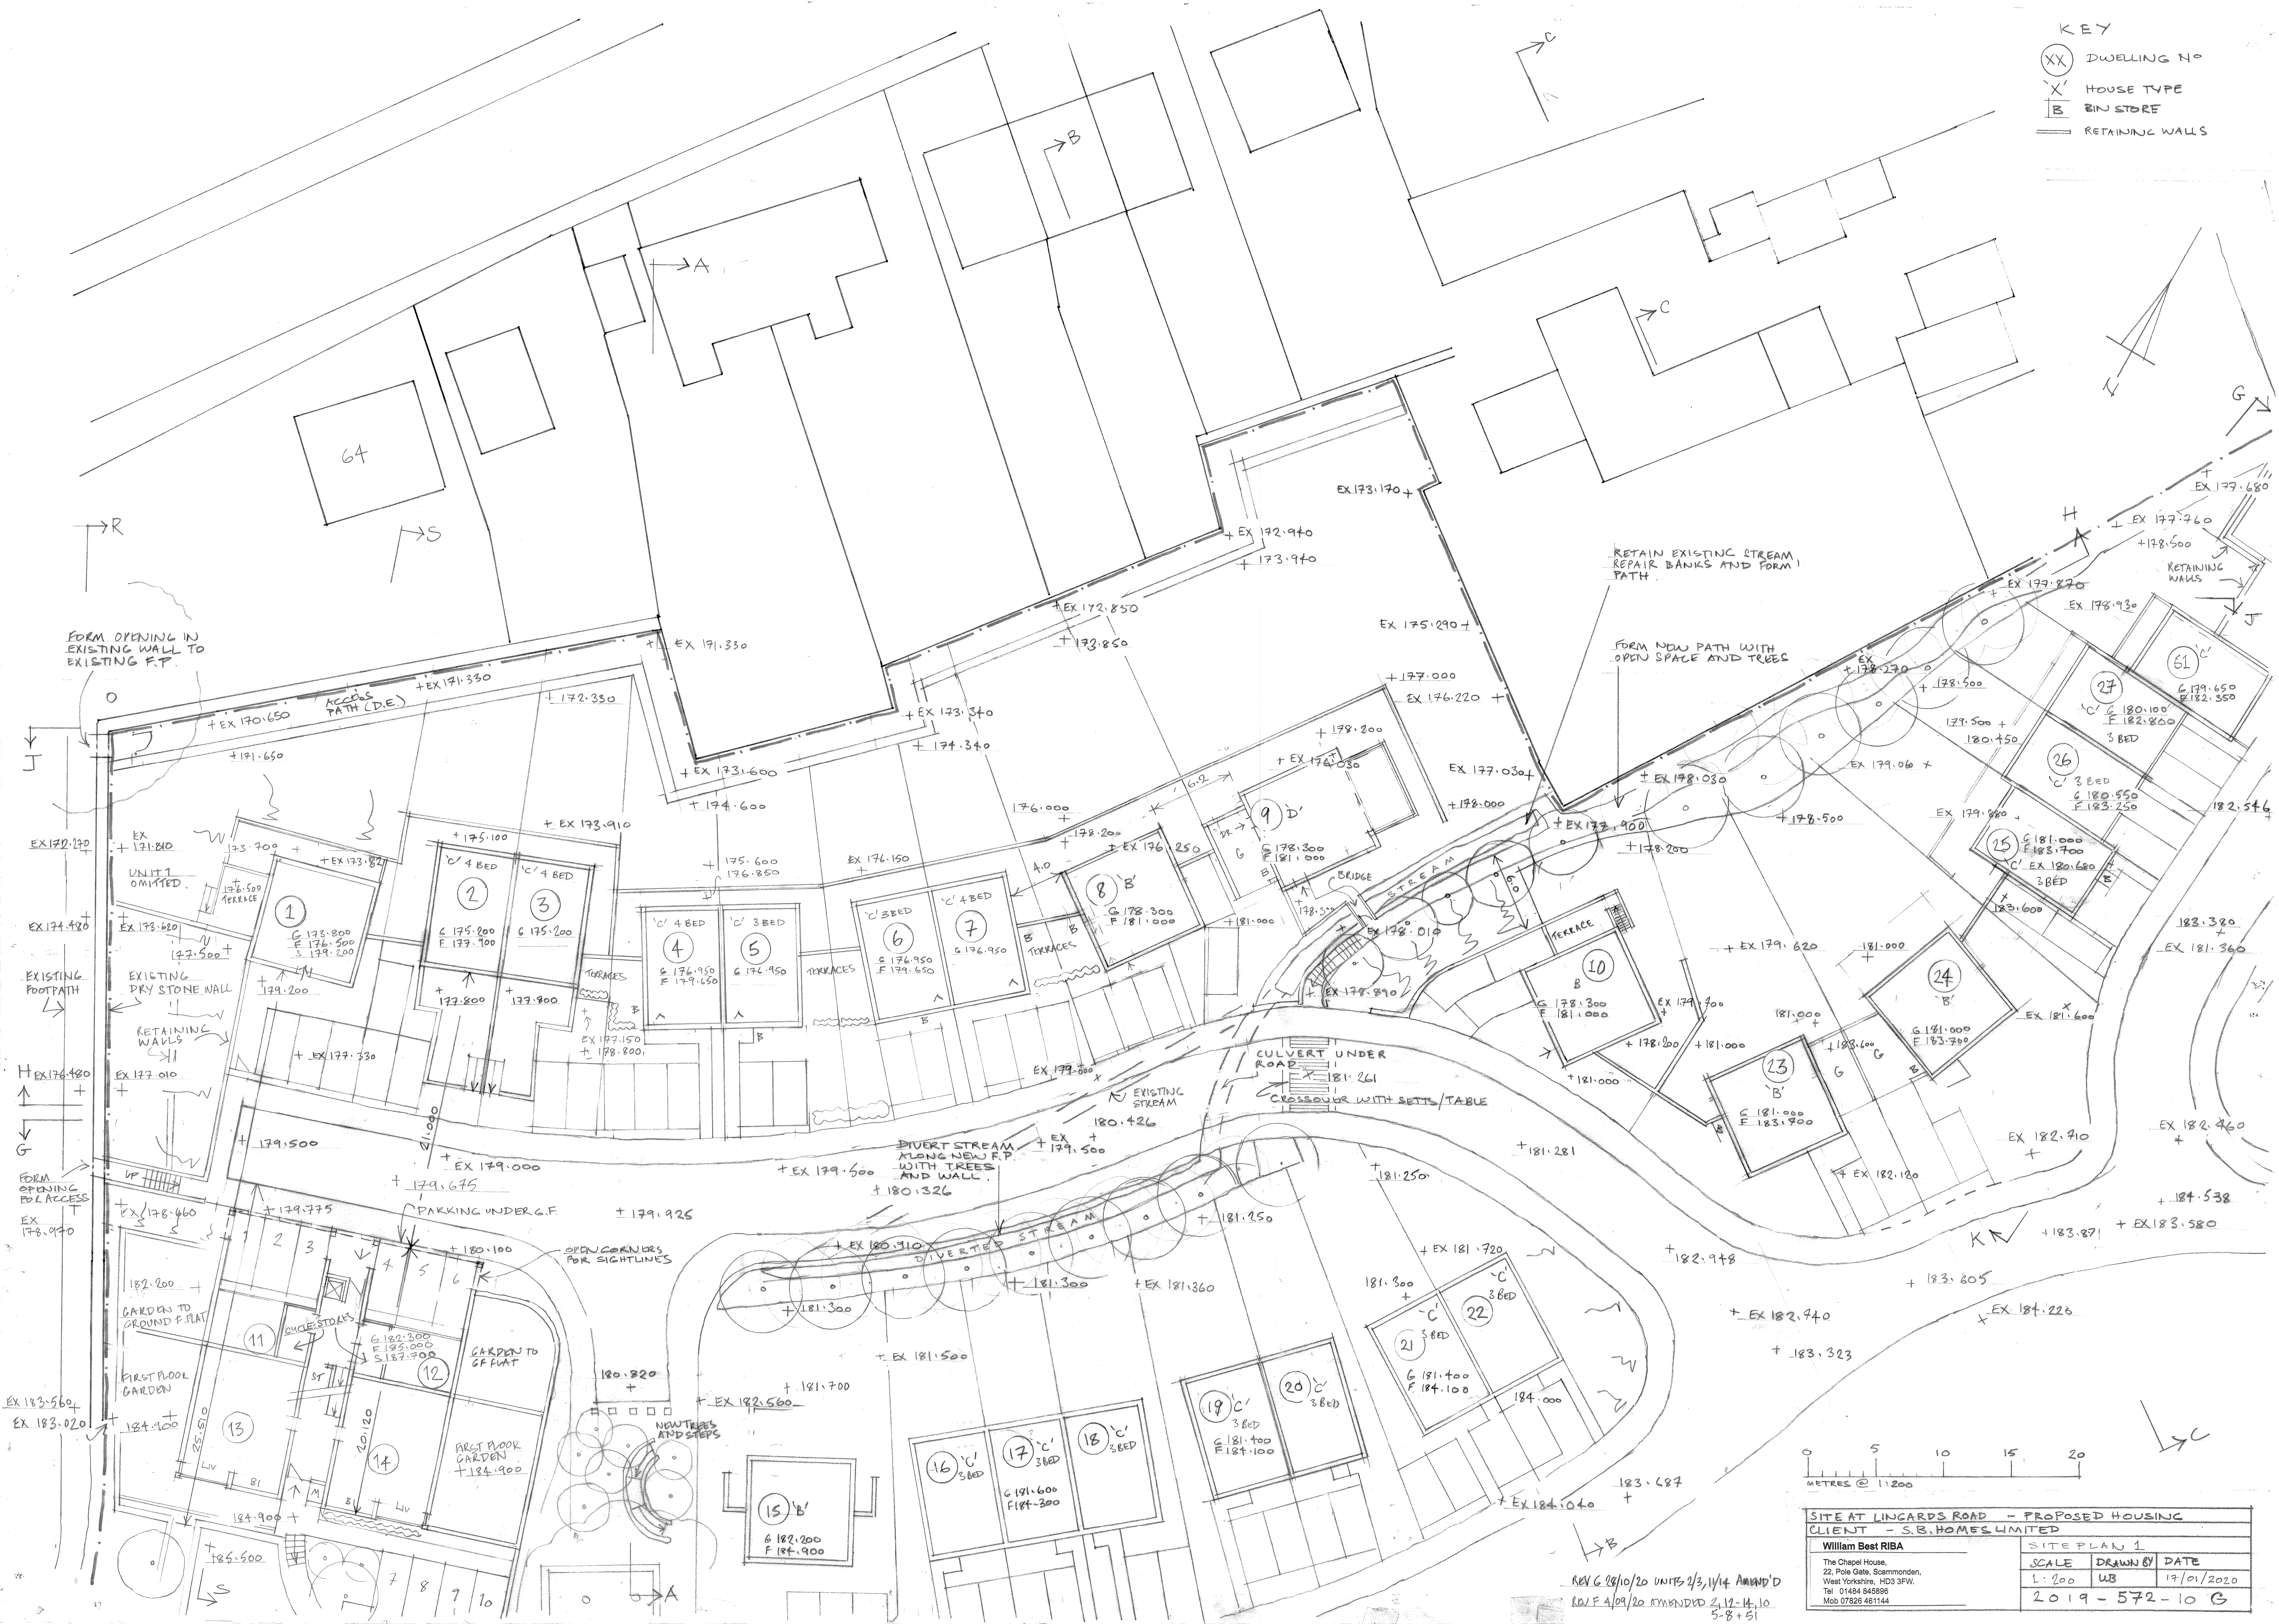

SITE AT LINGARDS ROAD - PROPOSED HOUSING
CLIENT - S.B. HOMES LIMITED

William Best RIBA

The Chapel House,
22, Pole Gate, Barnmondie,
West Yorkshire, HD3 3FW.
Tel: 01484 845896
Mob 07826 461144

SITE PLAN 1	
SCALE	DRAWN BY DATE
1:200	WB 17/01/2020
2019-572-10 G	