





Front elevation (1:100)

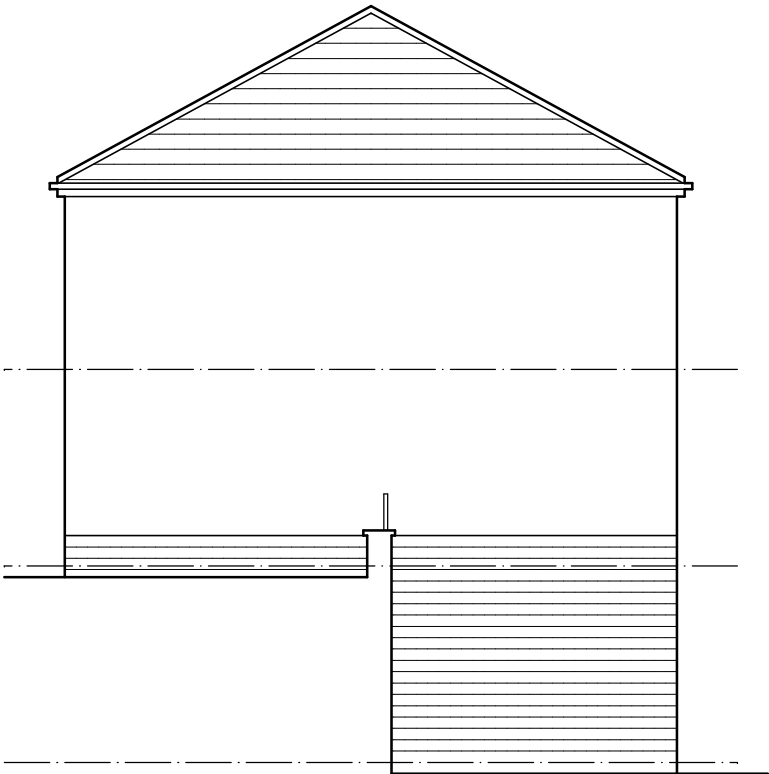

Side elevation (1:100)

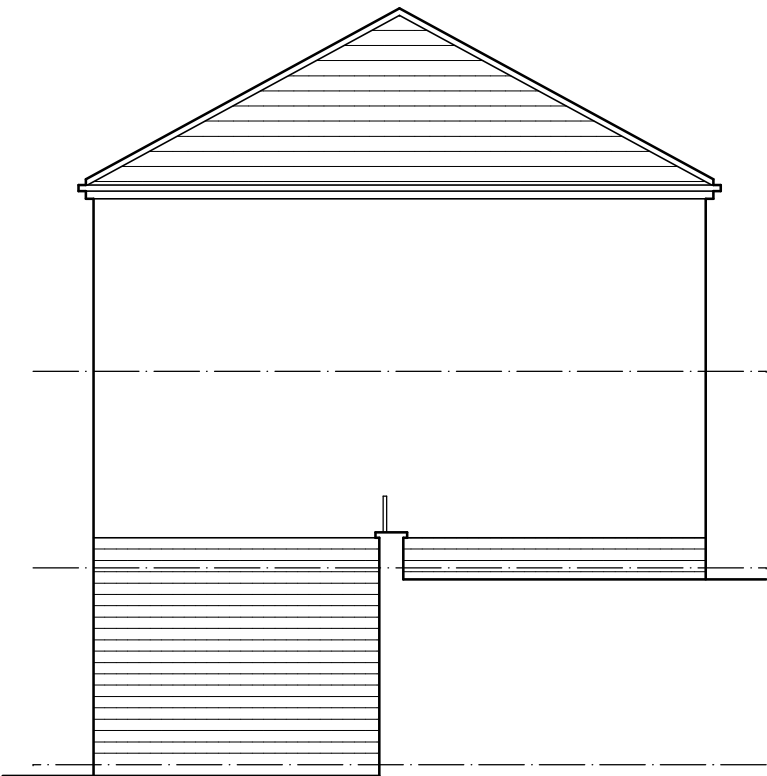

Side elevation (1:100)



Rear elevation (1:100)

0m
0m
0m
0m
0m

Scale 1:50
Scale 1:100
Scale 1:200
Scale 1:500
Scale 1:1250

4m
8m
16m
40m
100m

(When to scale of original plan bar = 8cm)

William Best RIBA
The Chapel House
22, Pole Gate, Scammonden.
HD3 3FW.
Tel 01484 845896.

Site at Lingards Road, Slaithwaite - Proposed Housing.

Client: SB Homes.

Title : House Type B Elevations.

Scale: 1:100

Drawn by

SAM

Date

20/10/2020.

Drg No: 2019/572 - 103.