





Front elevation (1:100)

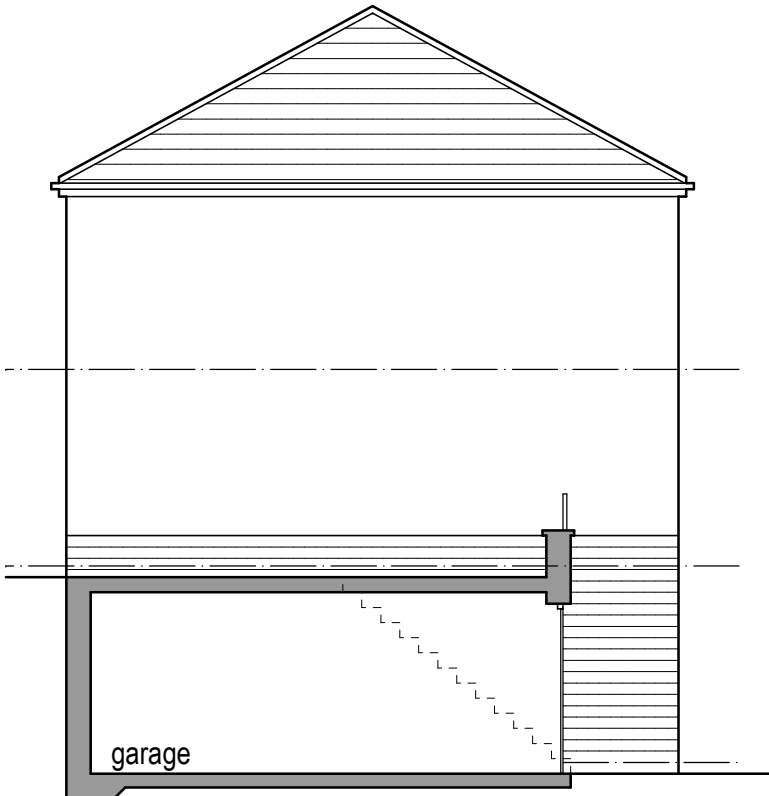

Side elevation (1:100)

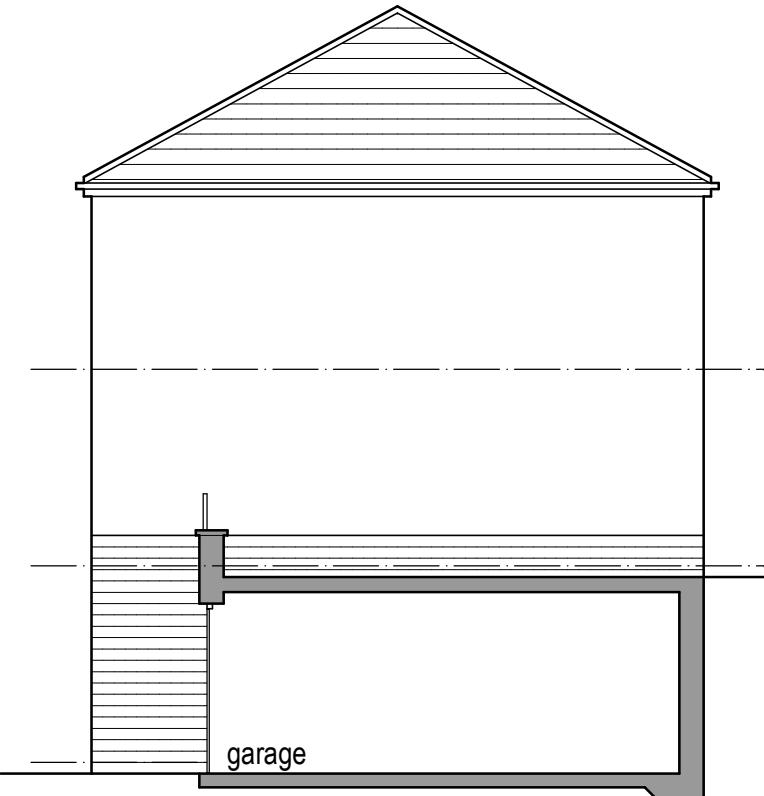

Side elevation (1:100)



Rear elevation (1:100)

0m  
0m  
0m  
0m  
0m

Scale 1:50  
Scale 1:100  
Scale 1:200  
Scale 1:500  
Scale 1:1250

4m  
8m  
16m  
40m  
100m

(When to scale of original plan bar = 8cm)

William Best RIBA  
The Chapel House  
22, Pole Gate, Scammonden.  
HD3 3FW.  
Tel 01484 845896.

Site at Lingards Road, Slaithwaite - Proposed Housing.

Client: SB Homes.

Title : House Type A Elevations.

|              |                 |                     |
|--------------|-----------------|---------------------|
| Scale: 1:100 | Drawn by<br>SAM | Date<br>20/10/2020. |
|--------------|-----------------|---------------------|

Drg No: 2019/572 - 101.