





Front elevation (1:100)




Side elevation (1:100)

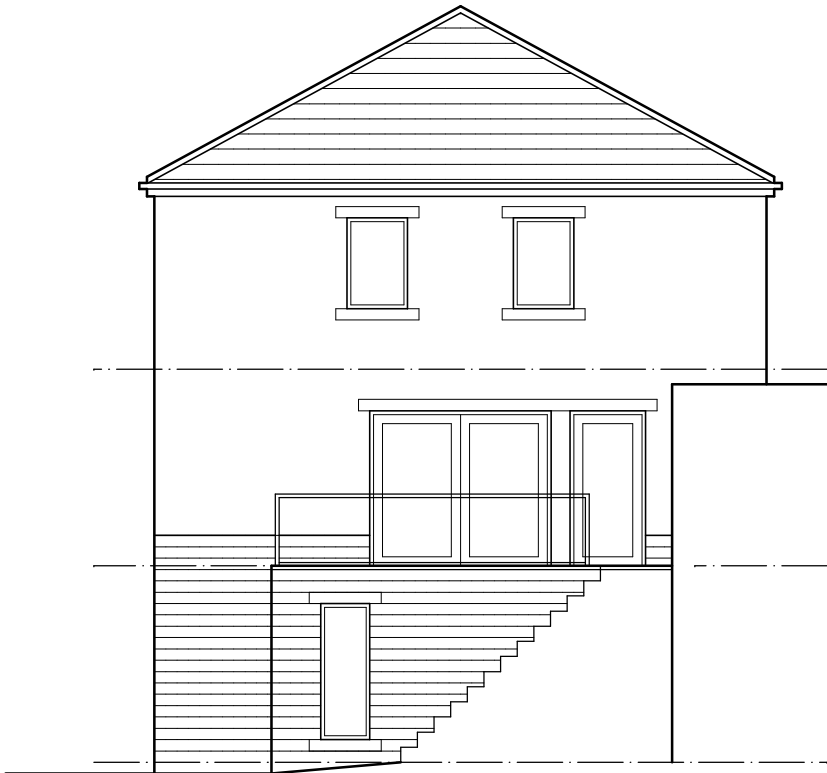

Rear elevation (1:100)

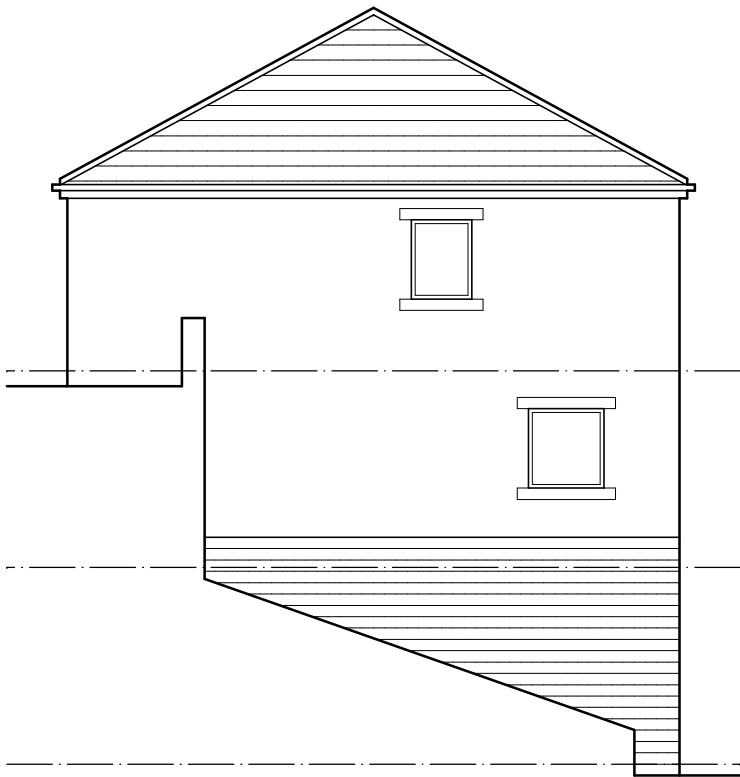

Side elevation (1:100)

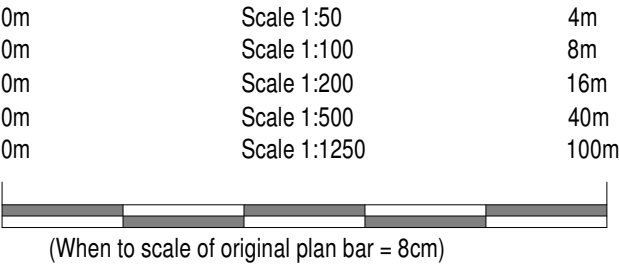

William Best RIBA  
The Chapel House  
22, Pole Gate, Scammonden.  
HD3 3FW.  
Tel 01484 845896.

Site at Lingards Road, Slaithwaite - Proposed Housing.

Client: SB Homes.

Title : House Type G Elevations.

Scale: 1:100

Drawn by

SAM

Date

20/10/2020.

Drg No: 2019/572 - 113.