



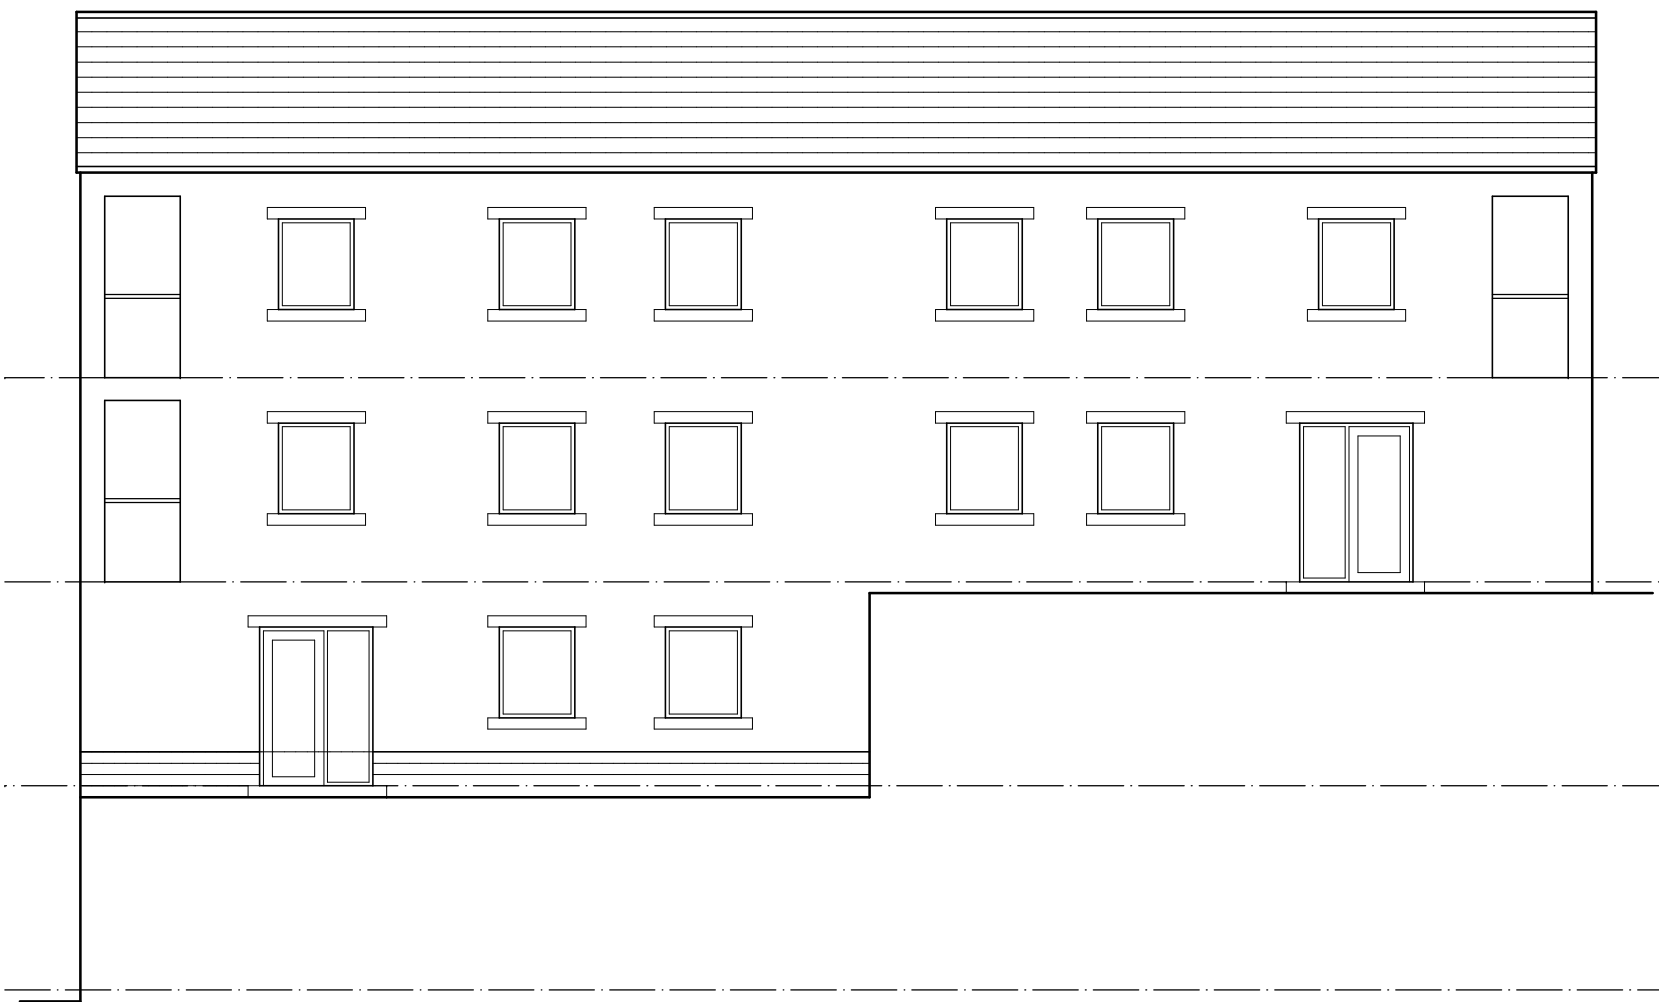


Rear elevation (1:100)



Side elevation (1:100)

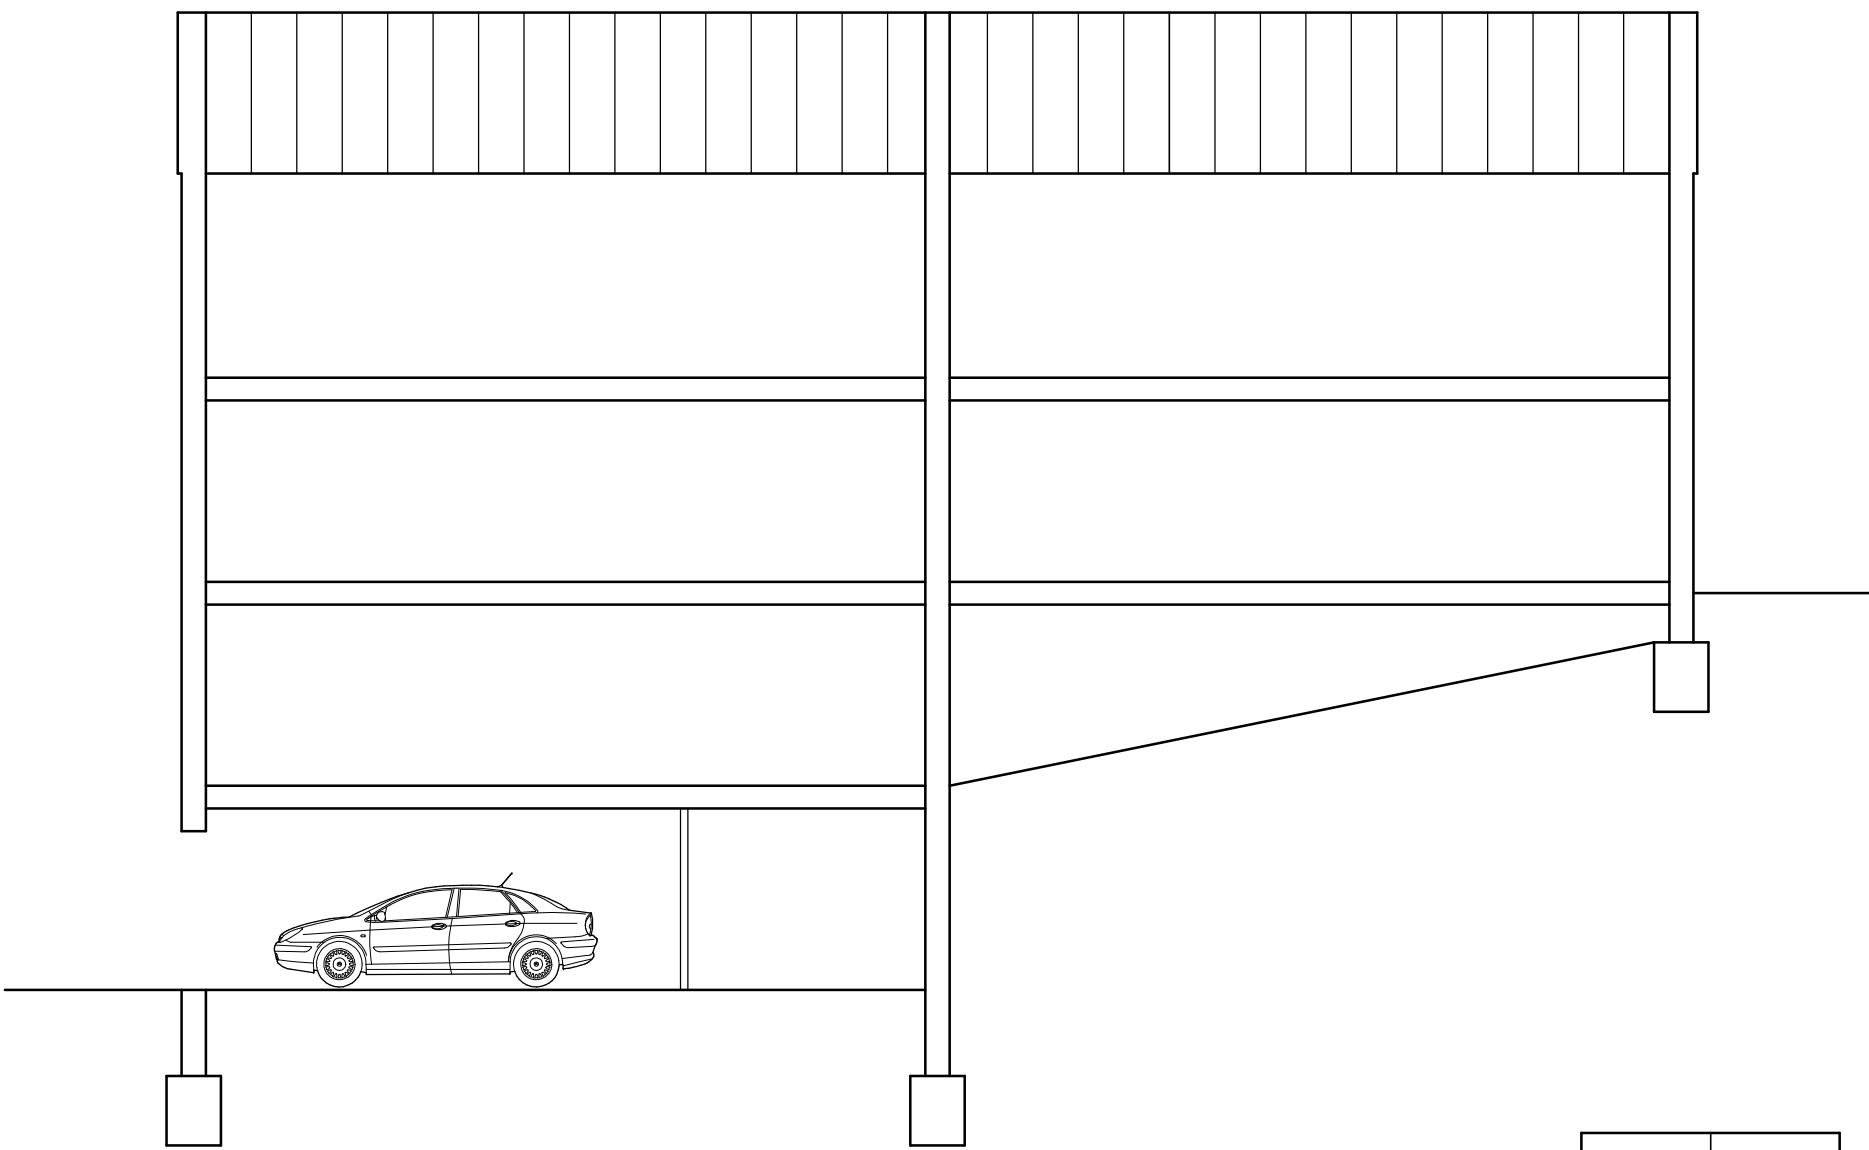


Outline section through apartments (1:100)

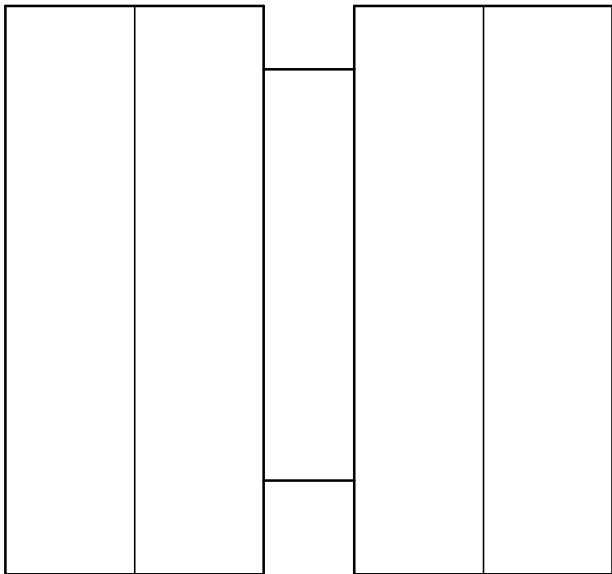


Roof layout (NTS)



Rear elevation (1:100)

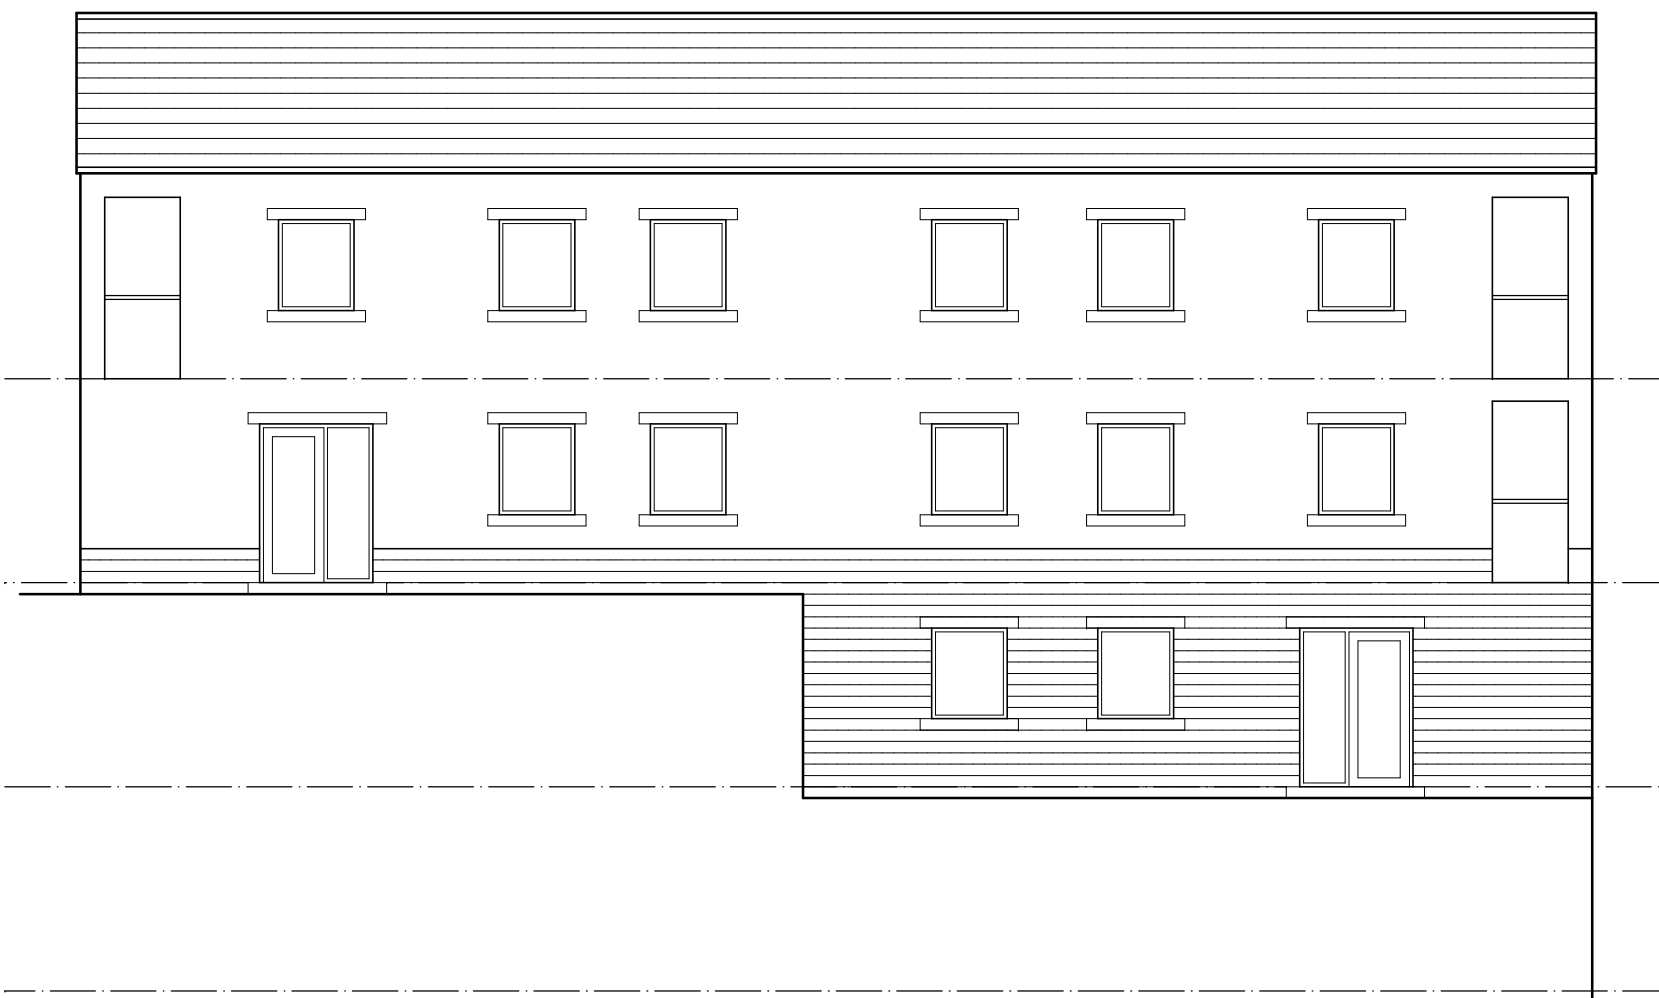

Side elevation (1:100)

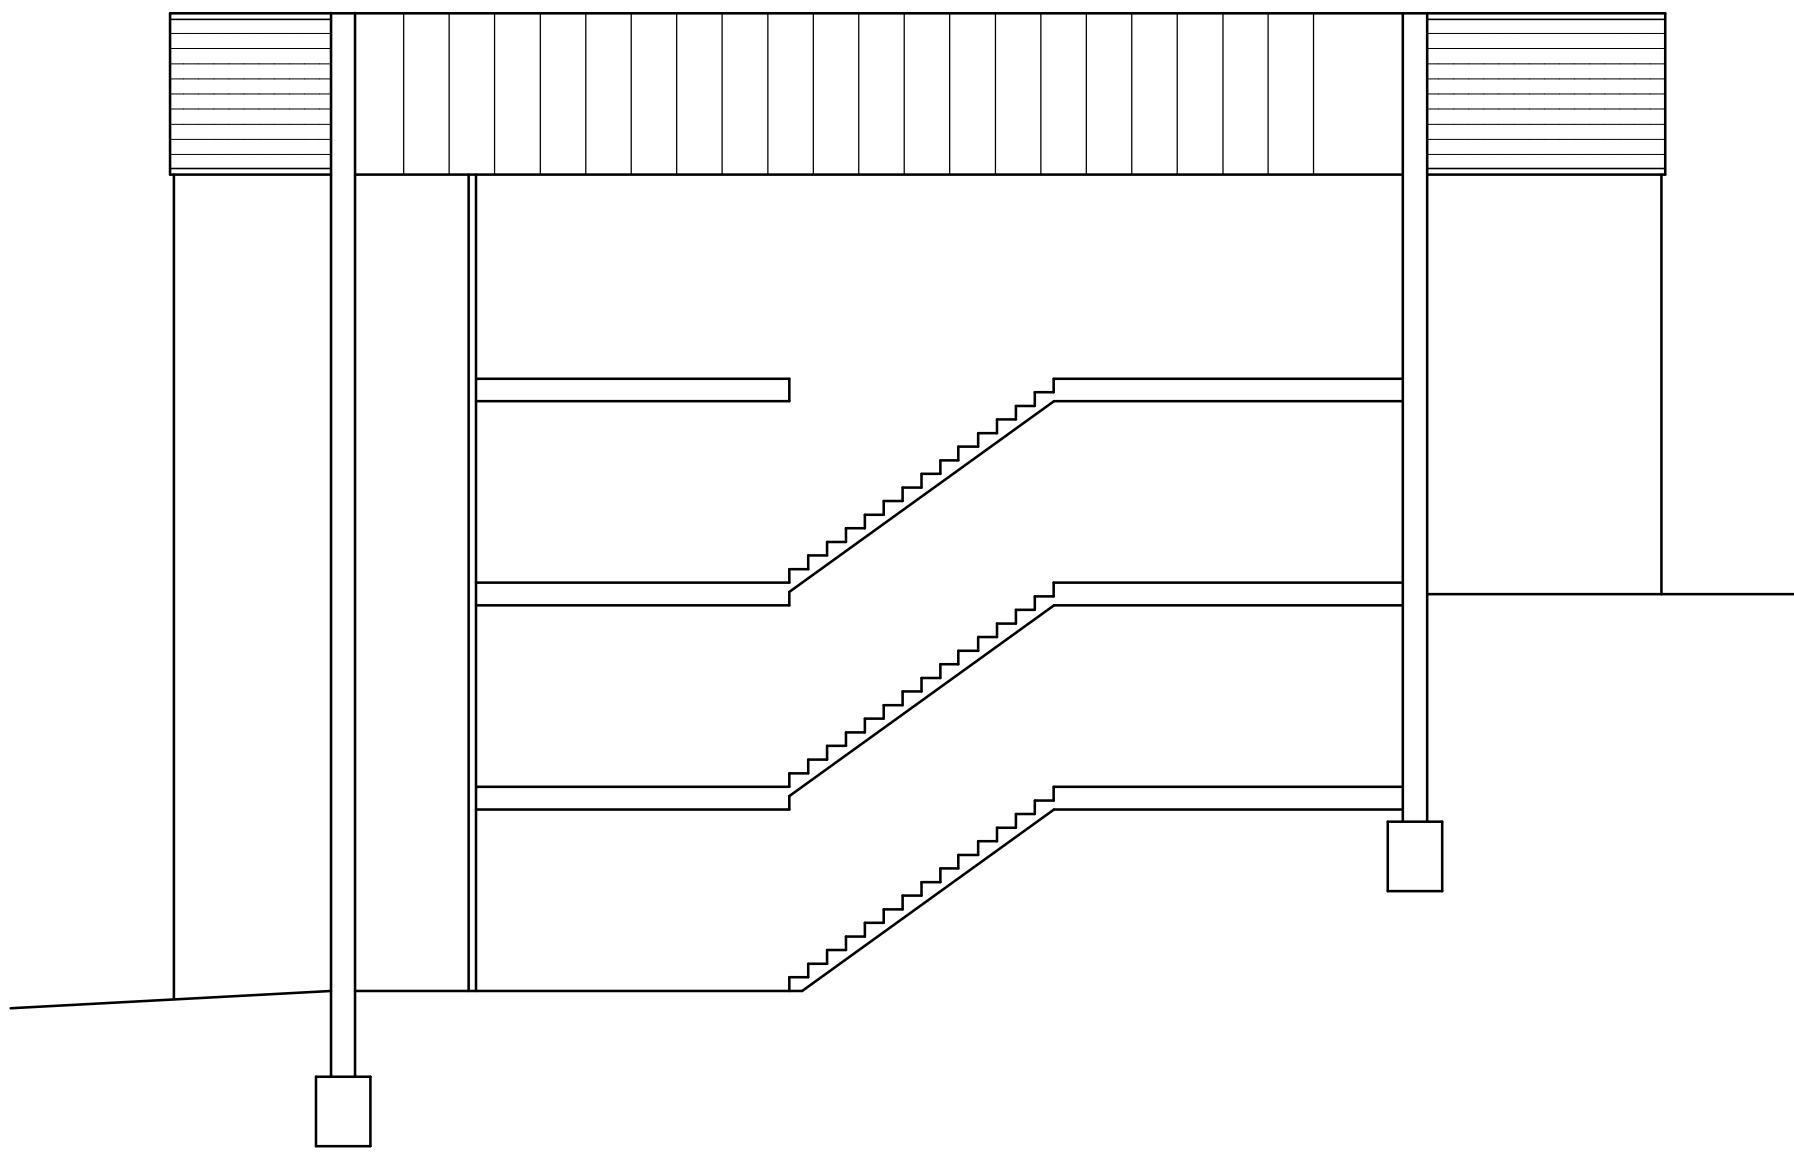

Outline section through stairs (1:100)

William Best RIBA
The Chapel House
22, Pole Gate, Scammonden.
HD3 3FW.
Tel 01484 845896.

Site at Lingards Road, Slaithwaite - Proposed Housing.

Client: SB Homes.

Apartment 11 to 14 Elevations.

Scale: 1:100

Drawn by
SAM

Date
20/10/2020.

Drg No: 2019/572 - 117.