




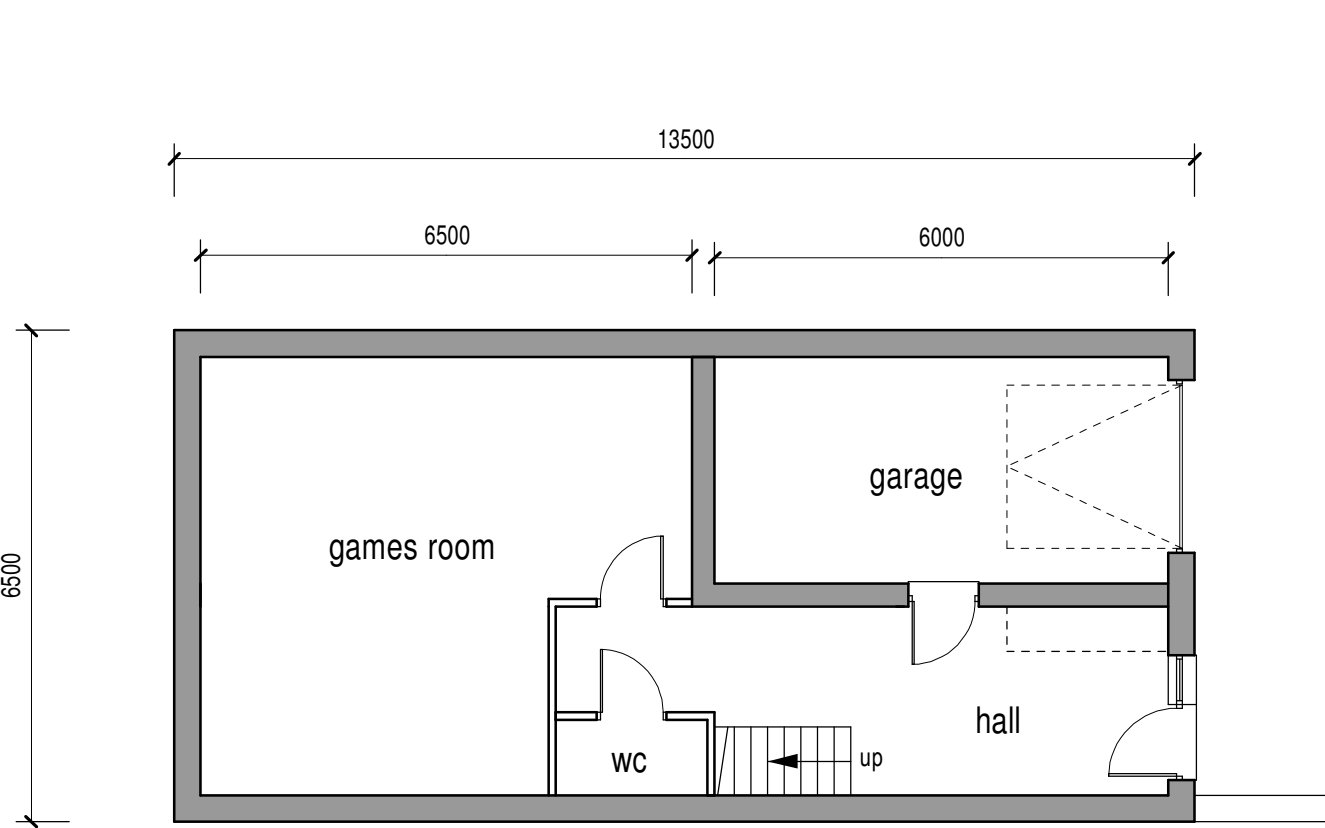


Ground Floor (1:100)

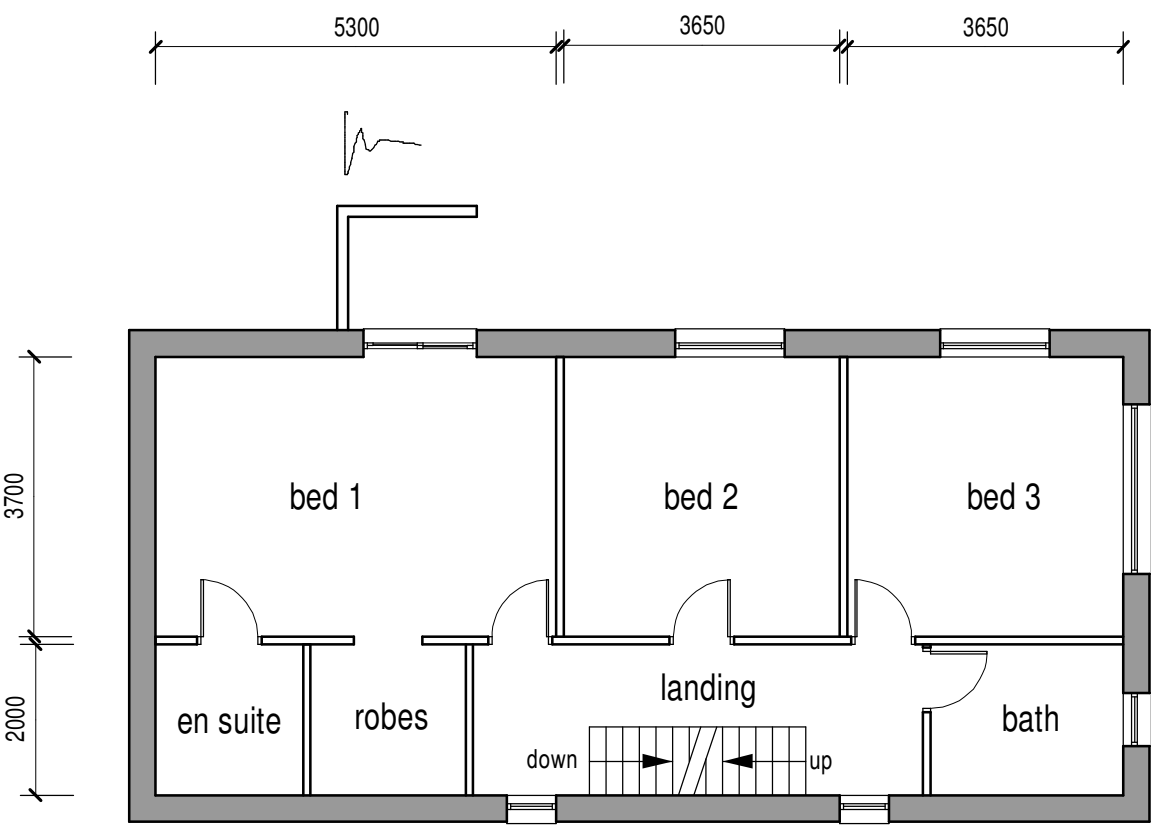


First Floor (1:100)

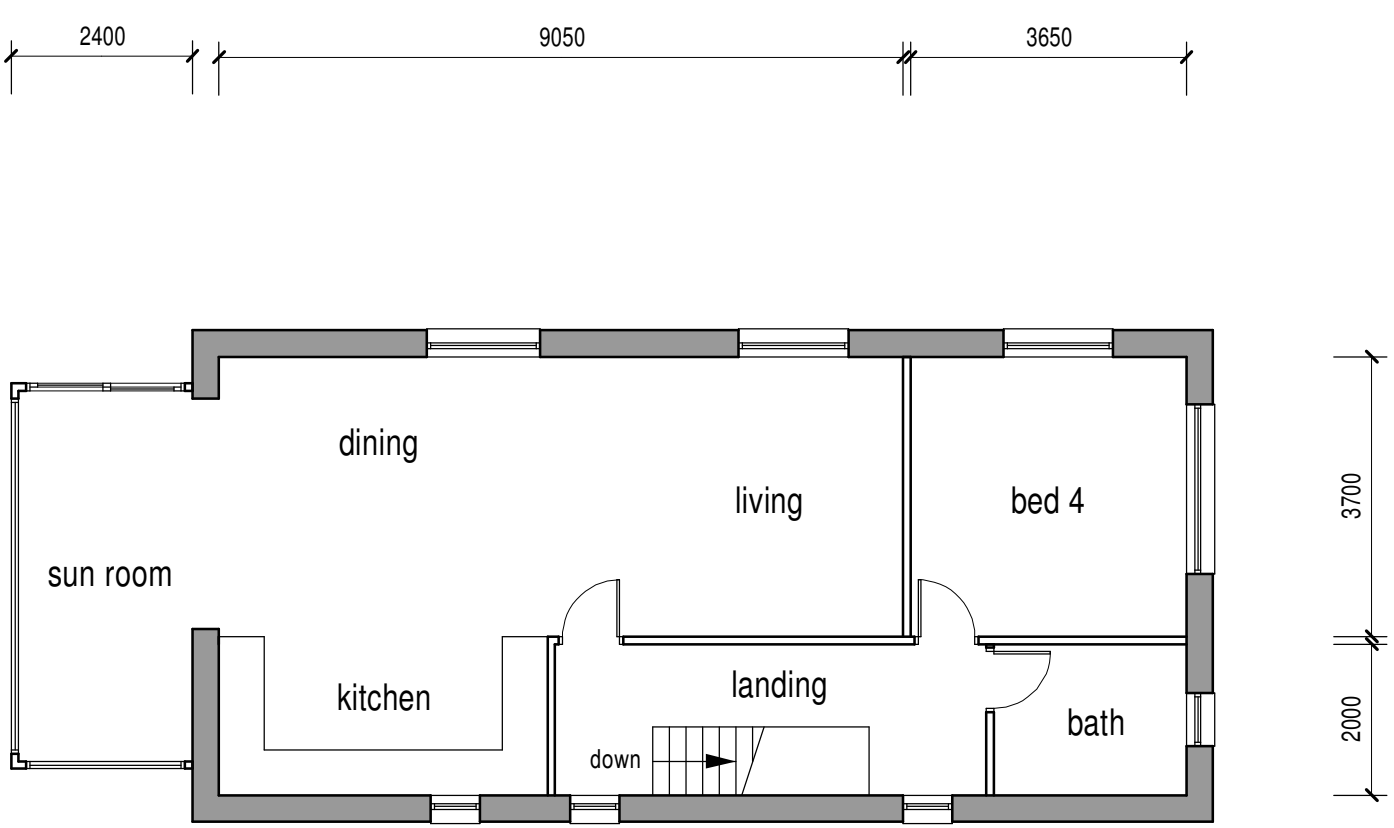


Second Floor (1:100)

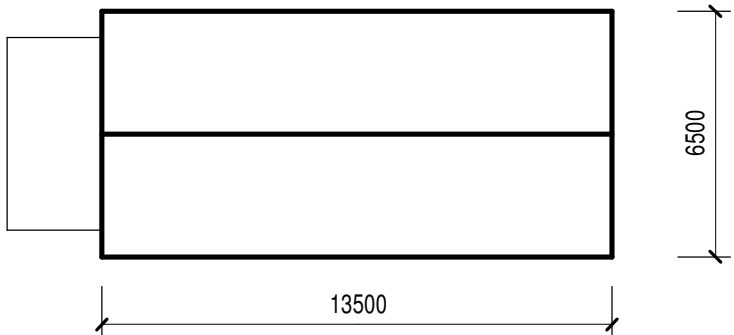


B1 roof plan (1:200)

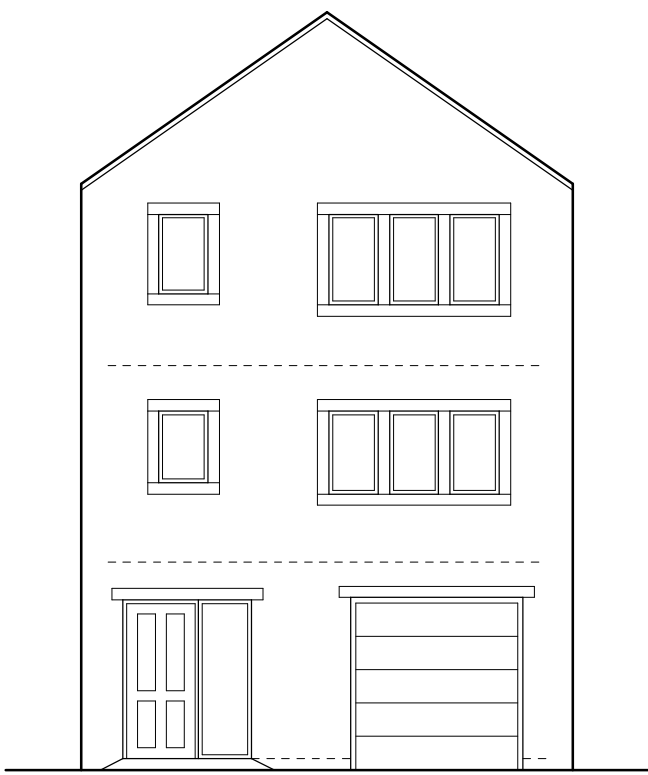


Front elevation (1:100)

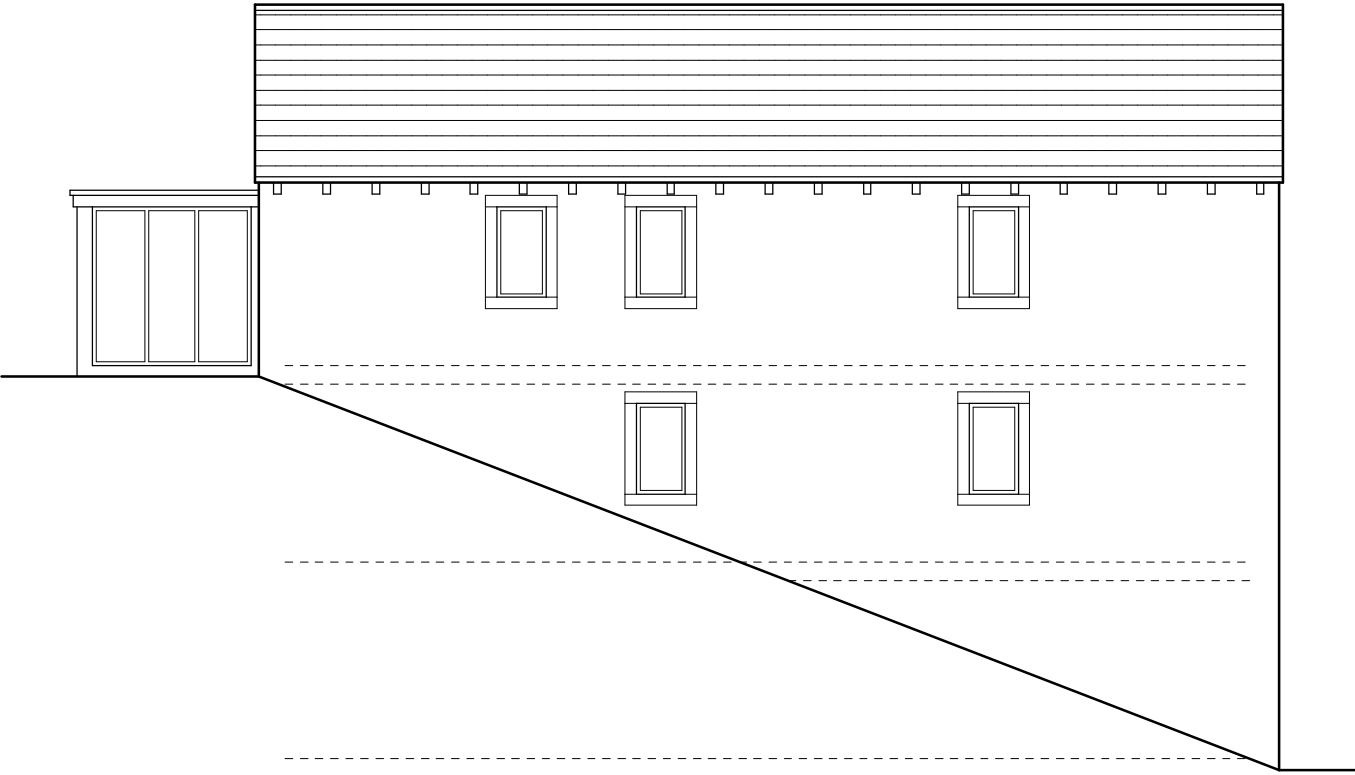


Side elevation (1:100)

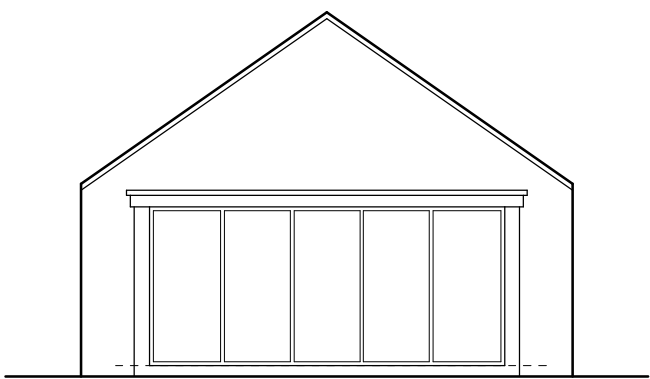

Rear elevation (1:100)

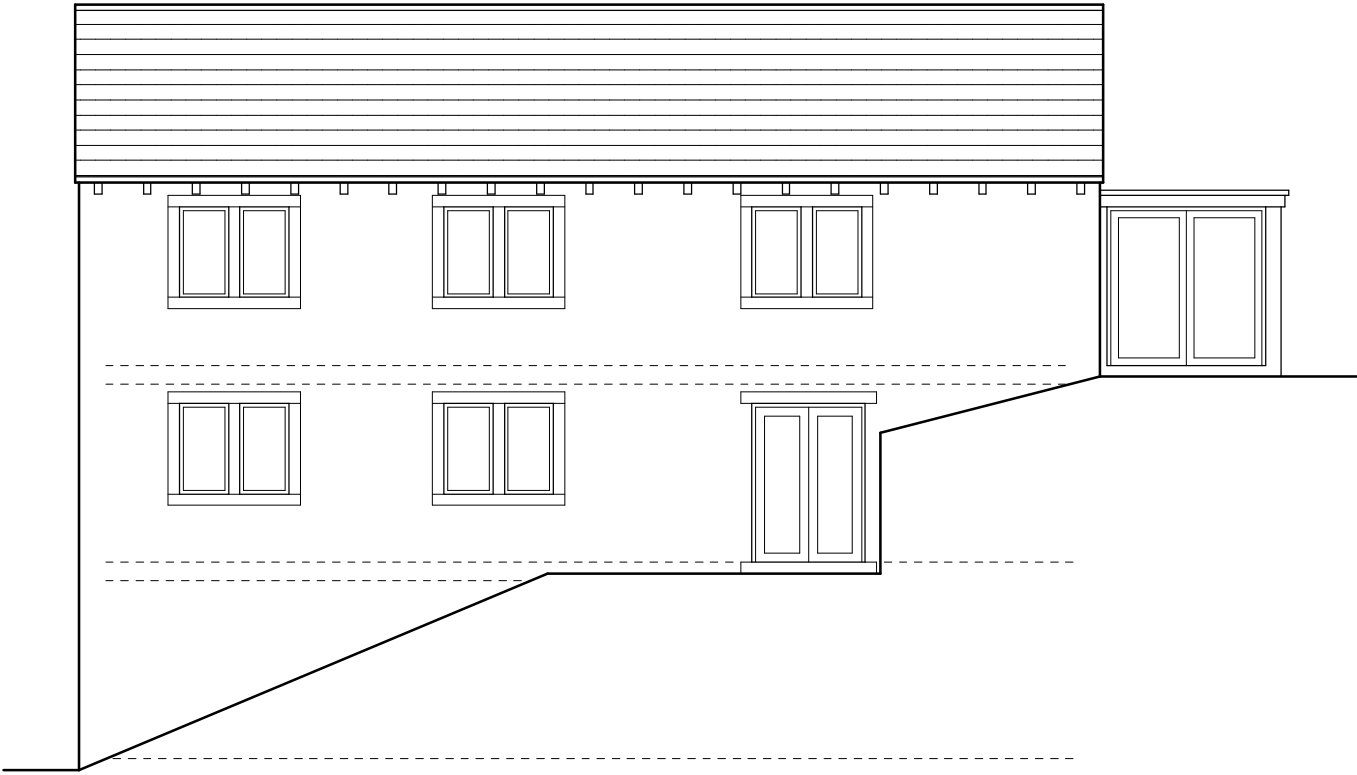

Side elevation (1:100)

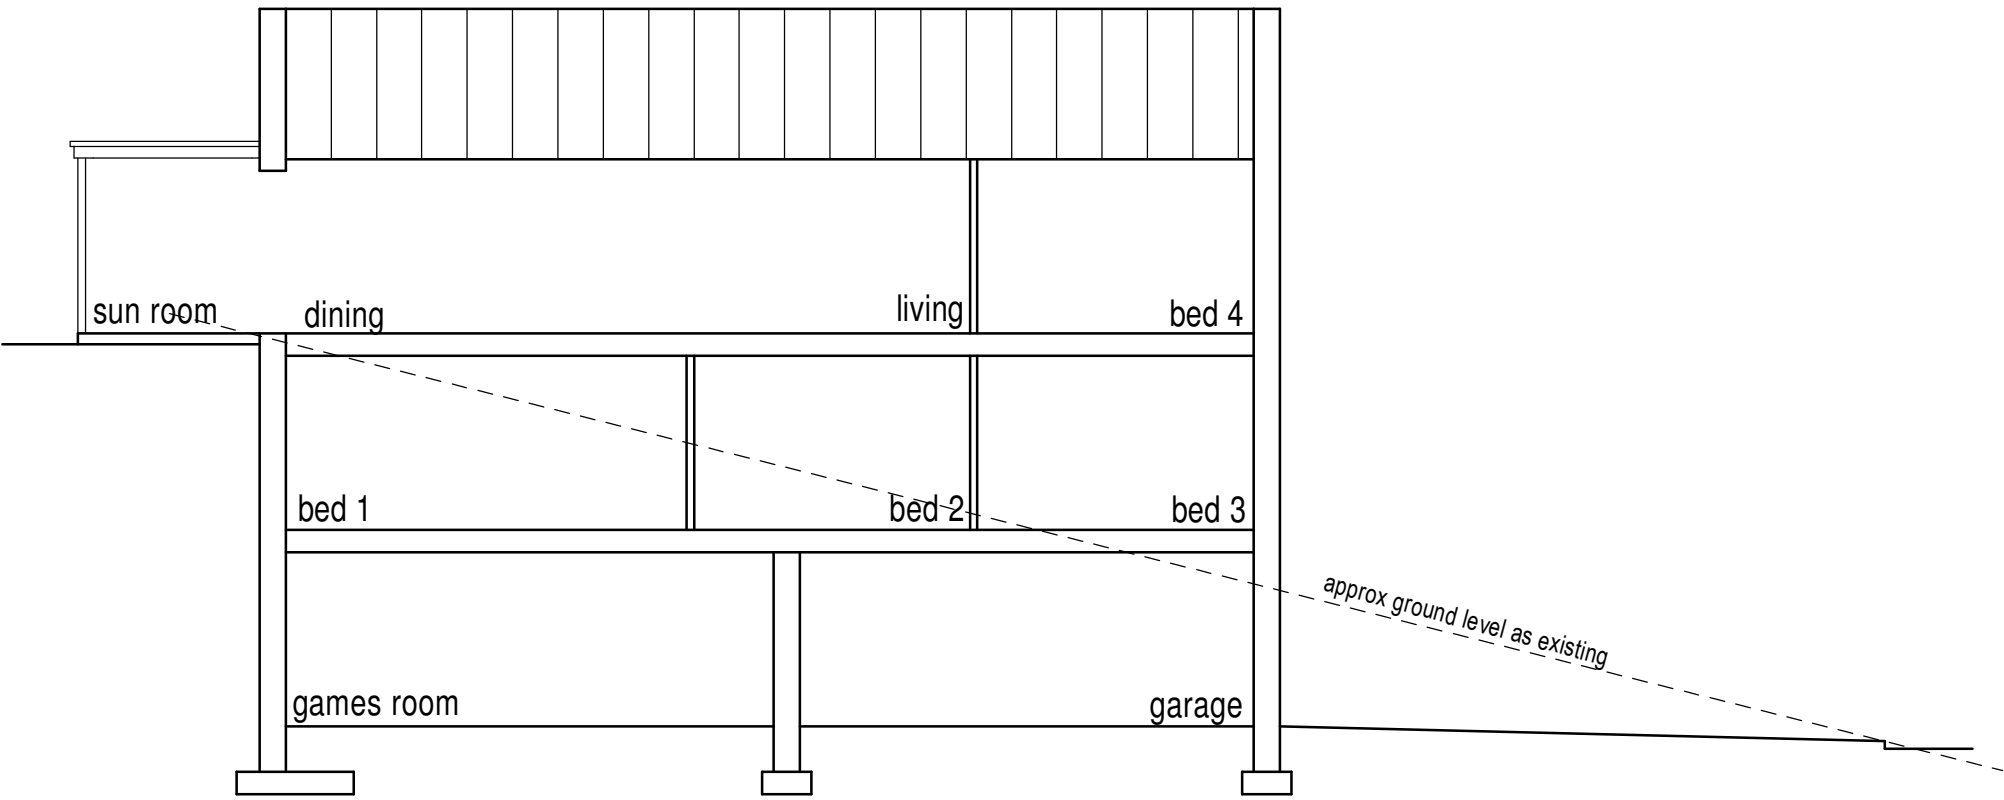

Cross section (1:100)

## House Type B1

Unit 24.  
4 bed detached  
213m<sup>2</sup> (2290 ft<sup>2</sup>) excluding garage

Rev B 31/03/2022 General amendments.  
Rev A 07/02/2022 Elevations amended.

|           |                                        |        |          |
|-----------|----------------------------------------|--------|----------|
| Project : | Housing at Lingards Road, Slaithwaite. |        |          |
| Client :  | SB Homes.                              |        |          |
| Drawing : | House Type B1.                         |        |          |
| Scale :   | 1:100.                                 | Date : | Nov 2021 |
| Dwg No :  | 2019 572 104.                          | Rev :  | B        |

William Best RIBA  
The Chapel House  
22 Pole Gate  
Scammonden  
West Yorkshire  
HD3 3FW.  
Tel 01484 845896.