




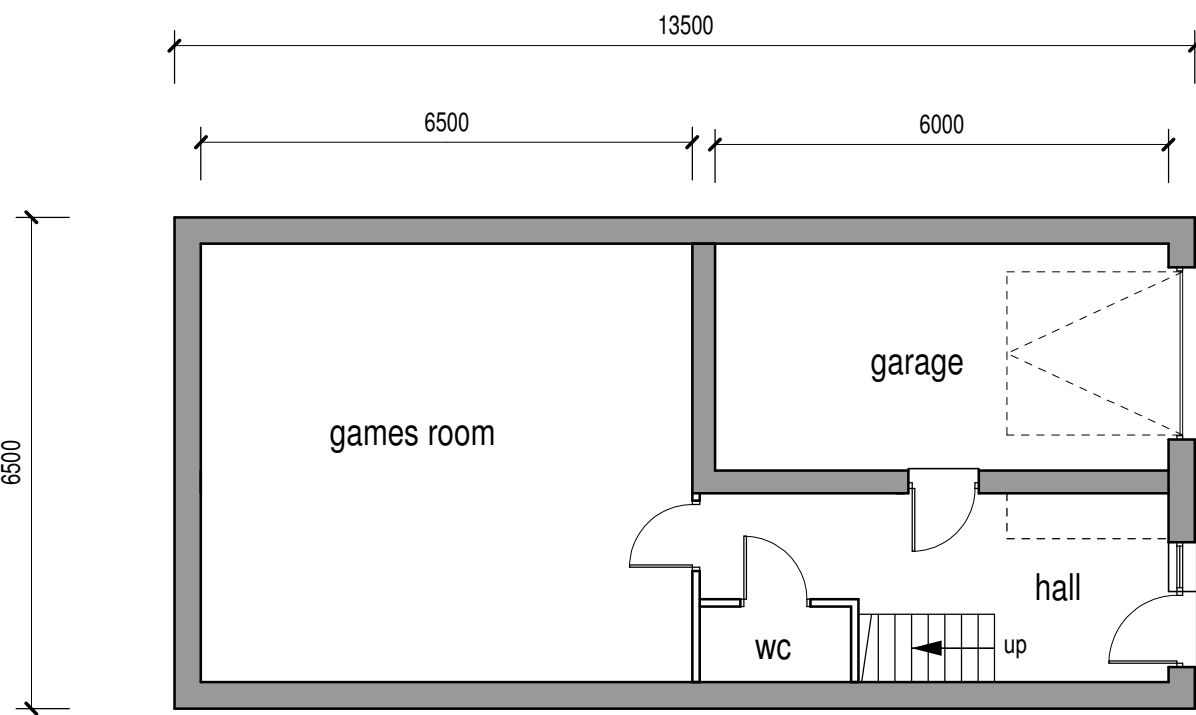


Ground Floor (1:100)

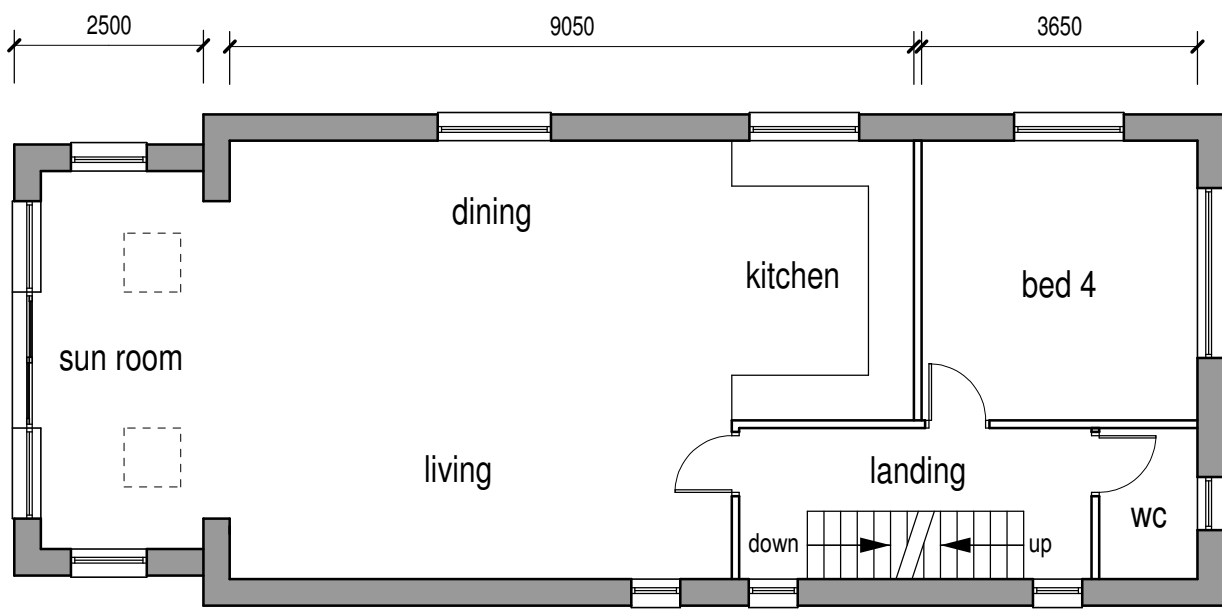


First Floor (1:100)

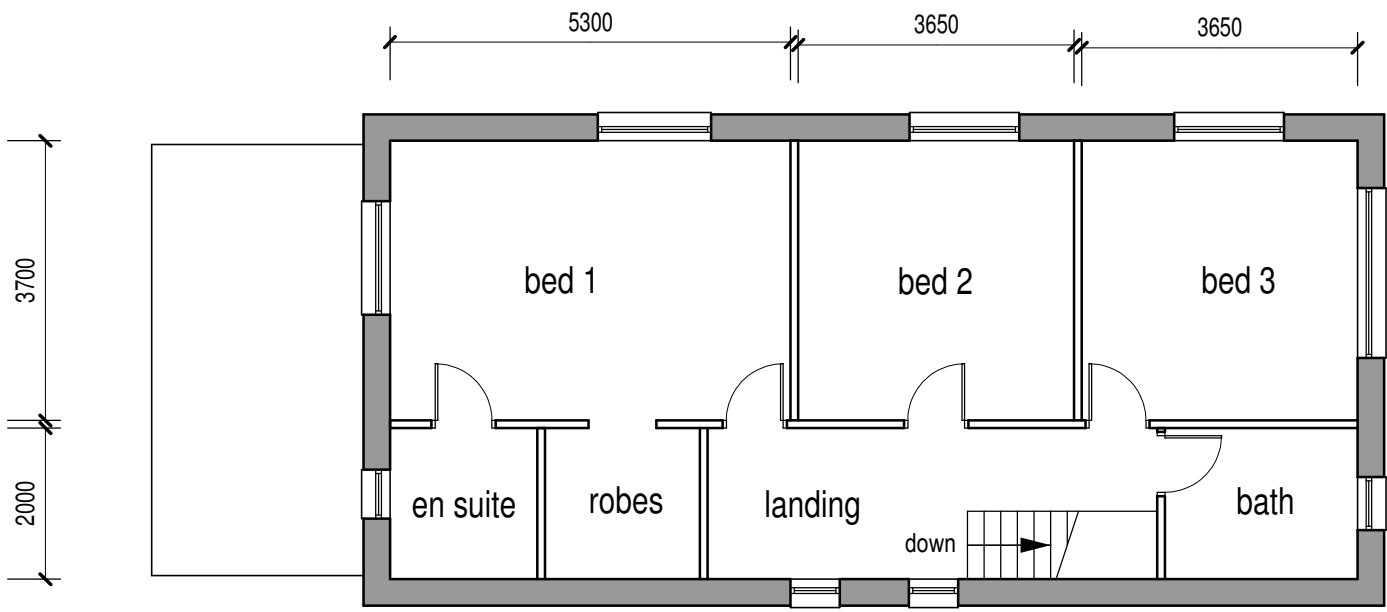


Second Floor (1:100)

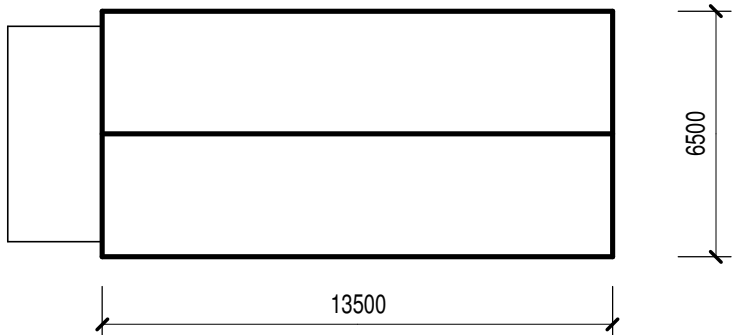

B1 roof plan (1:200)

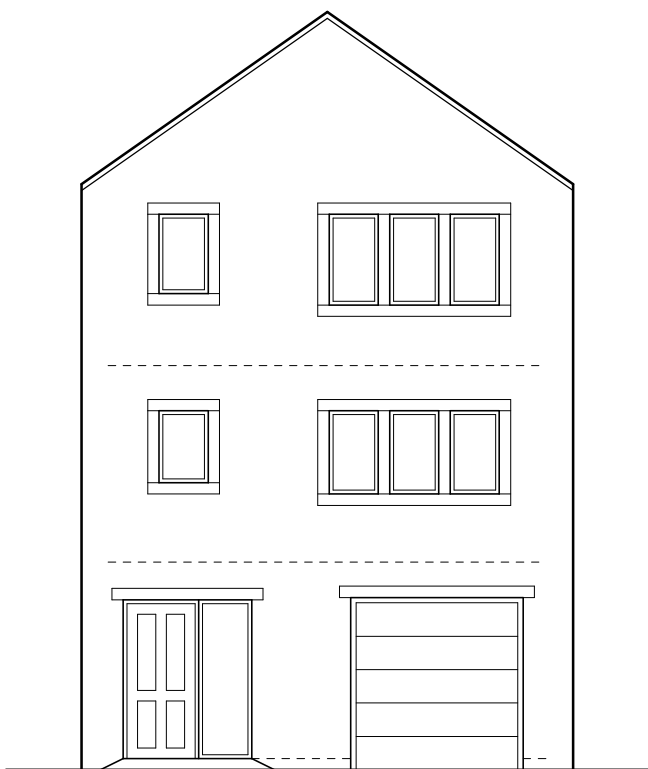


Front elevation (1:100)

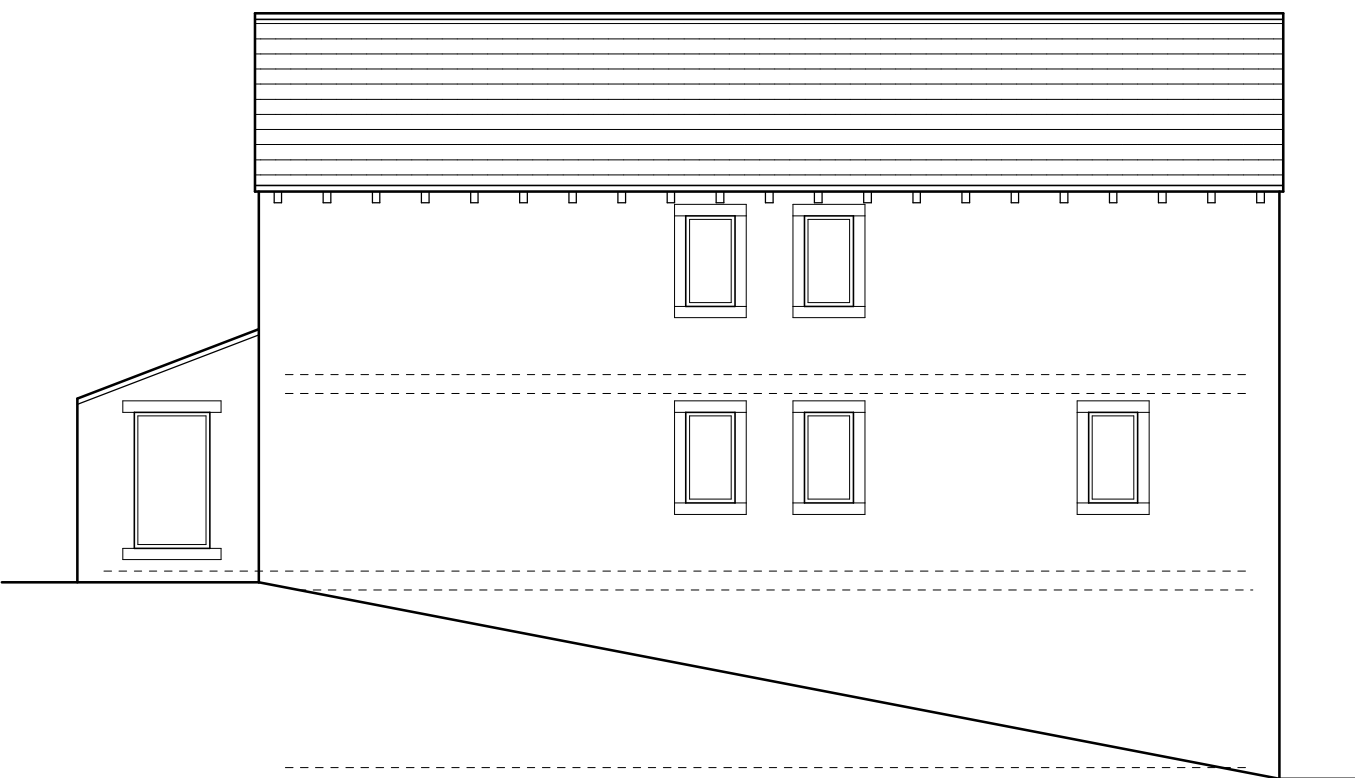


Side elevation (1:100)



Rear elevation (1:100)

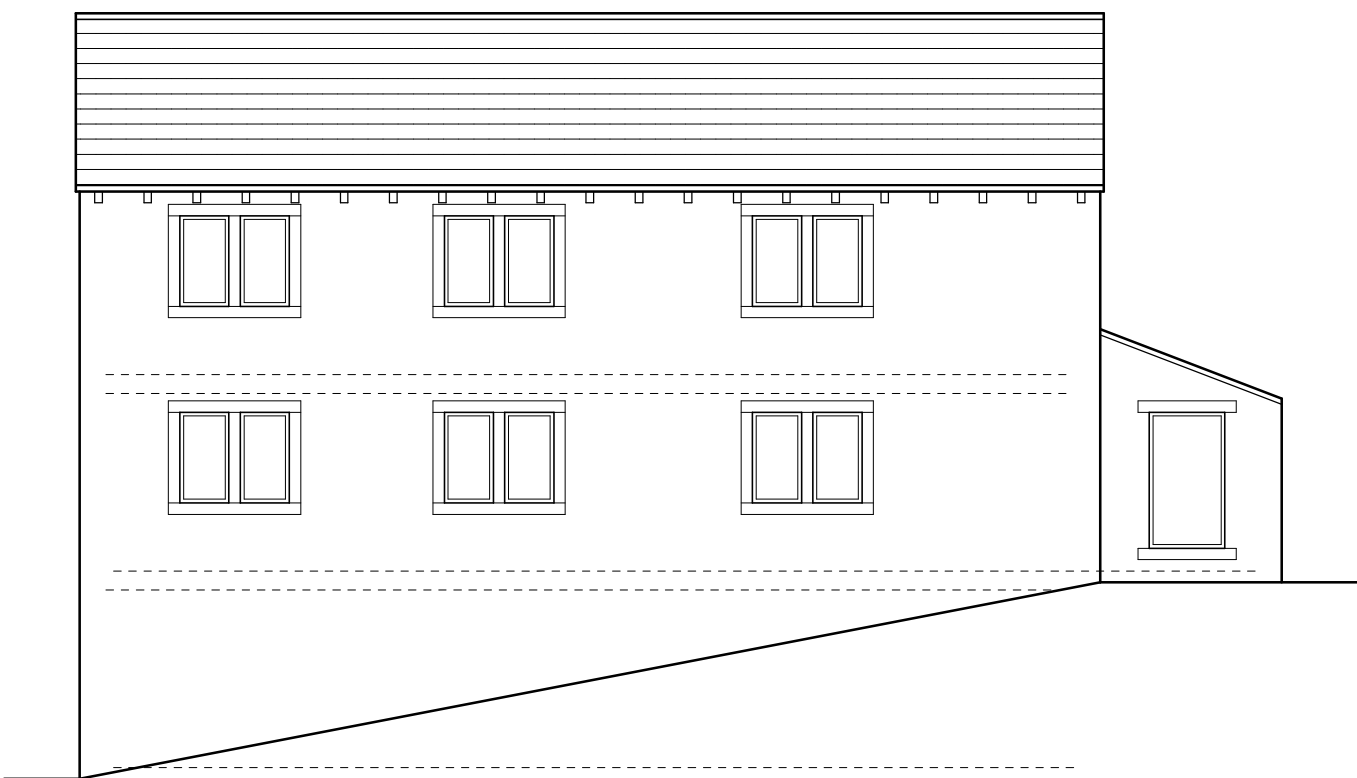

Side elevation (1:100)

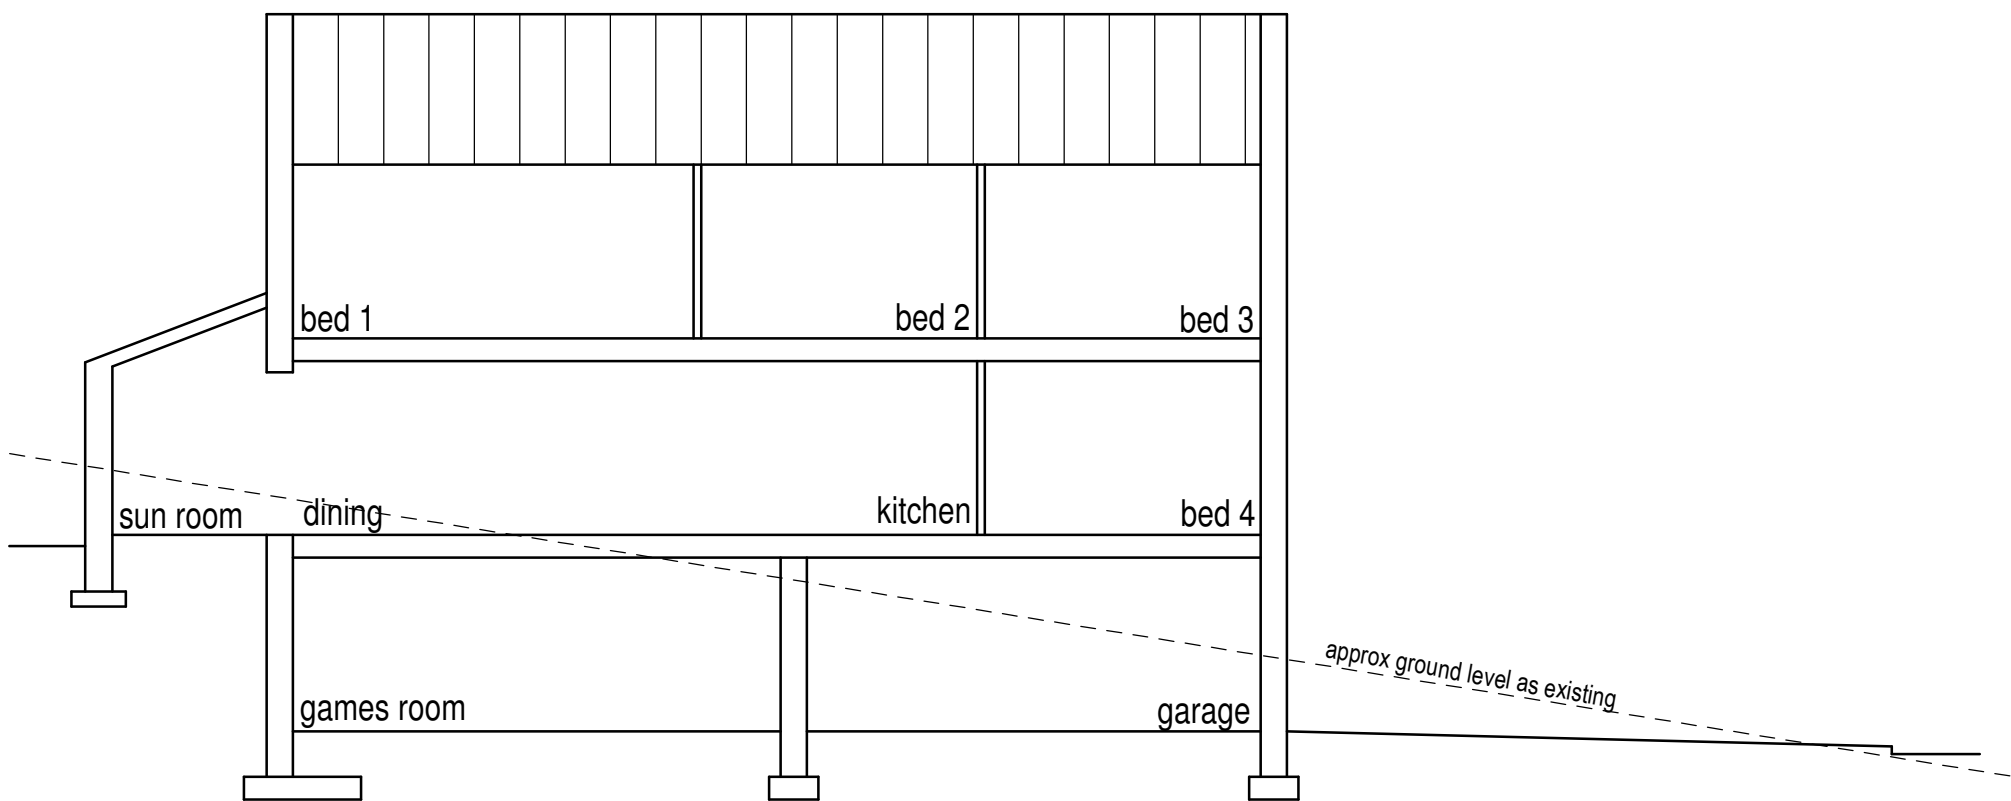

Cross section (1:100)

House Type B2.

Unit 24.
4 bed detached
213m² (2290 ft²) excluding garage

Rev B 31/03/2022 General amendments.
Rev A 07/02/2022 Elevations amended.

Project : Housing at Lingards Road, Slaithwaite.	
Client : SB Homes.	
Drawing : House Type B2.	
Scale : 1:100.	Date : Nov 2021
Dwg No : 2019 572 105.	Rev : B

William Best RIBA
The Chapel House
22 Pole Gate
Scammonden
West Yorkshire
HD3 3FW.

Tel 01484 845896.