




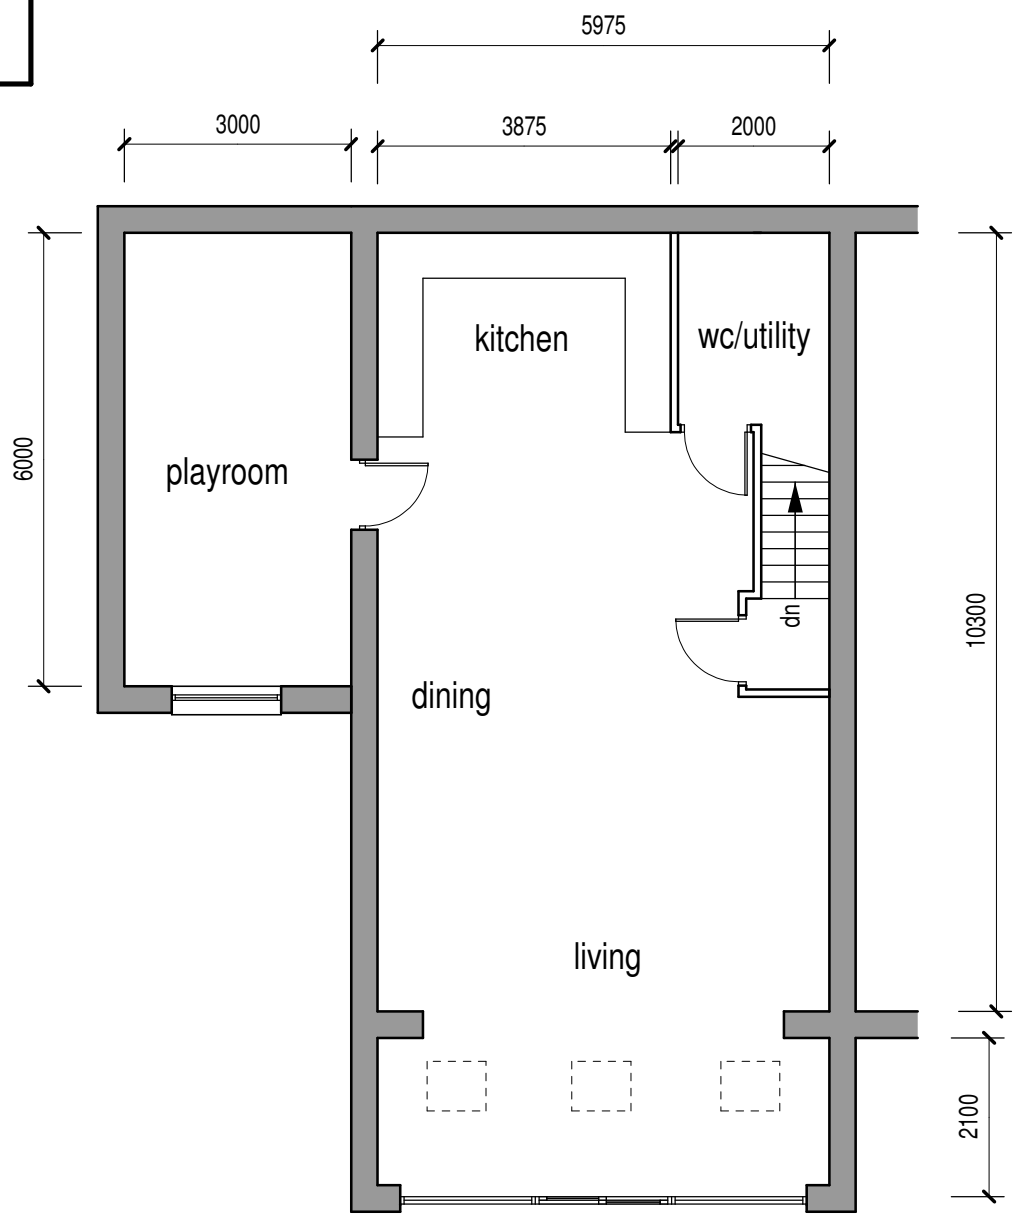


Ground Floor (1:100)

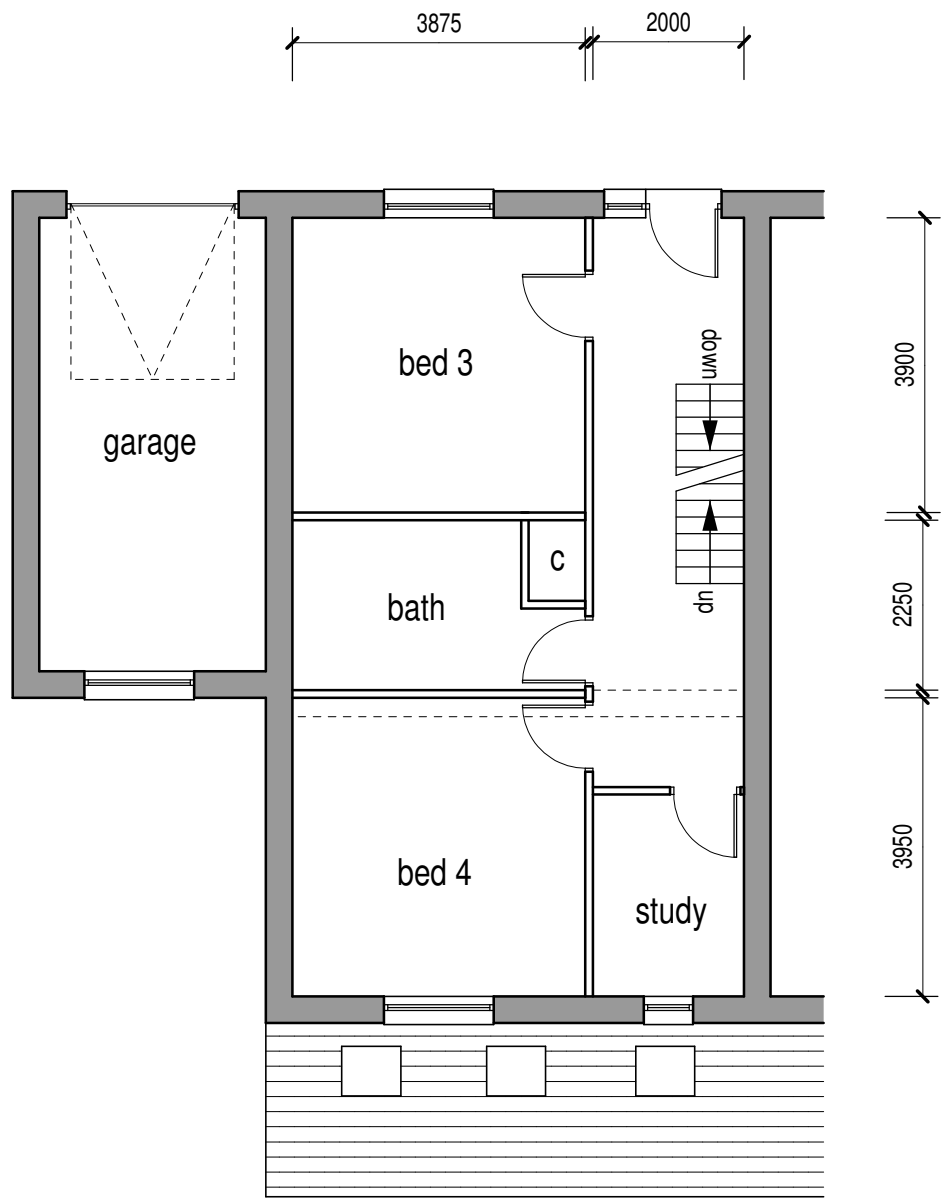



First Floor (1:100)

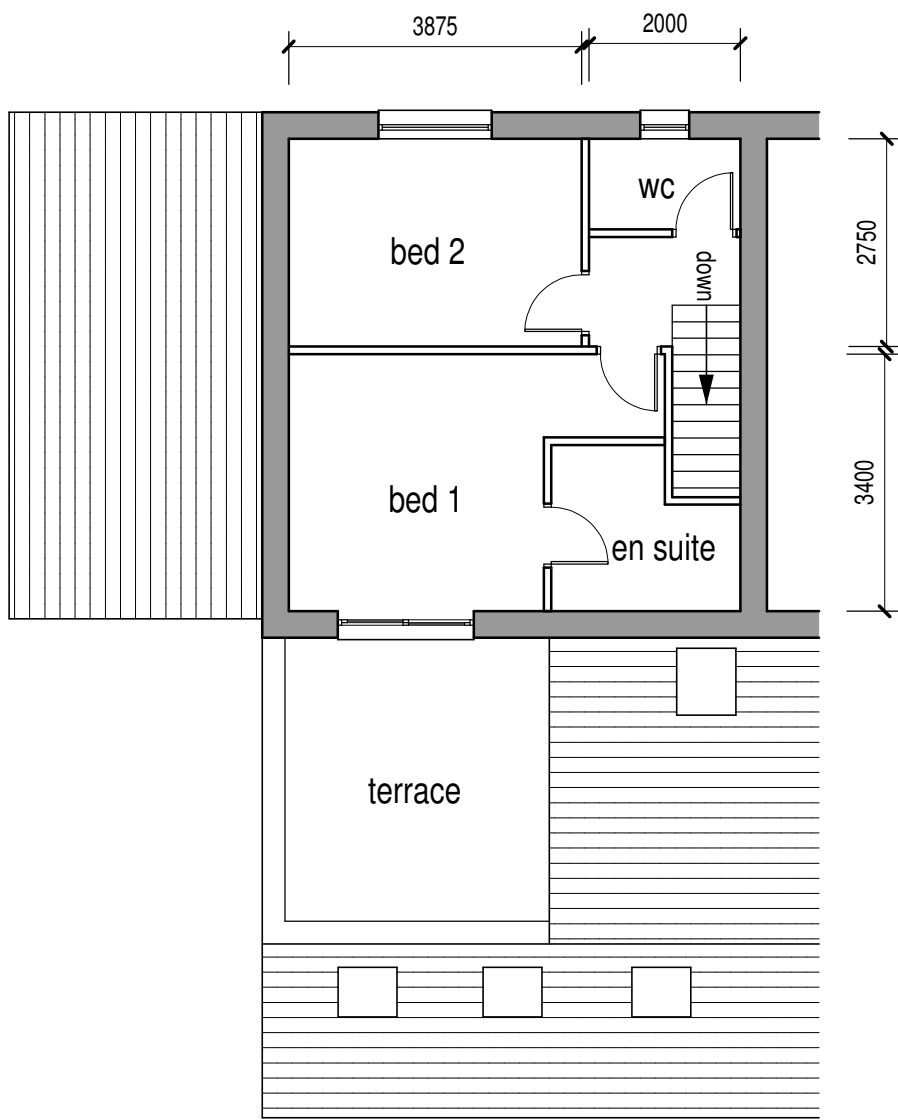


Second Floor (1:100)

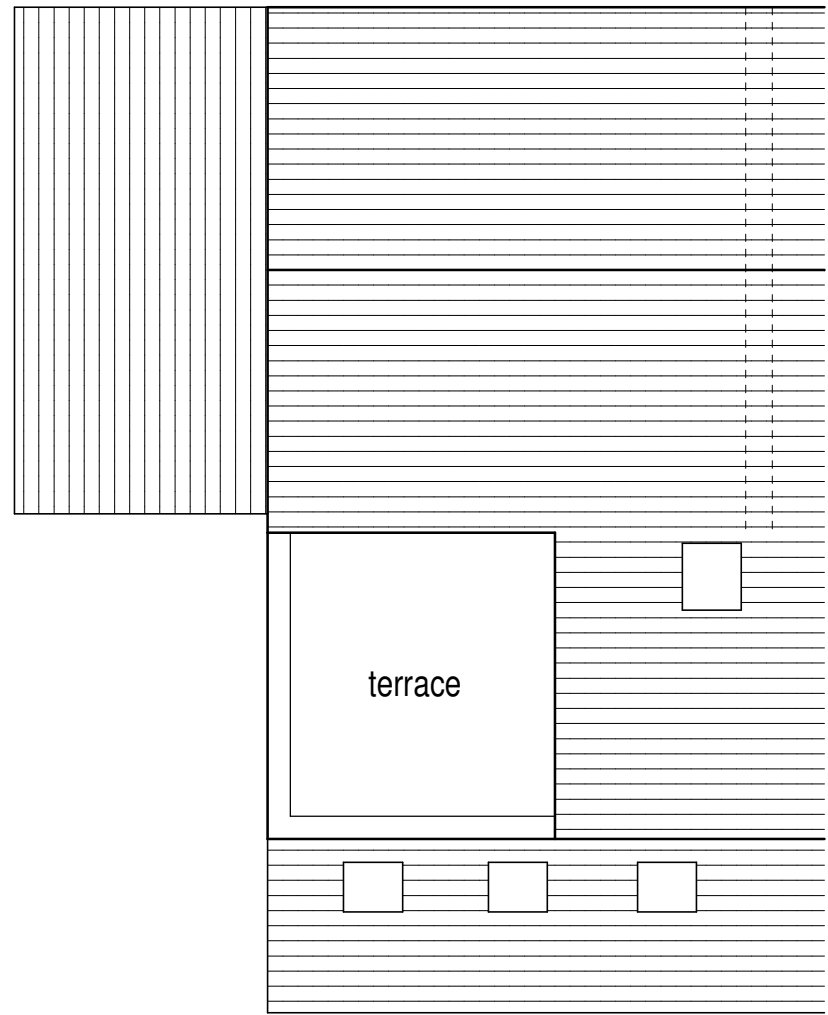

Roof layout (1:100)

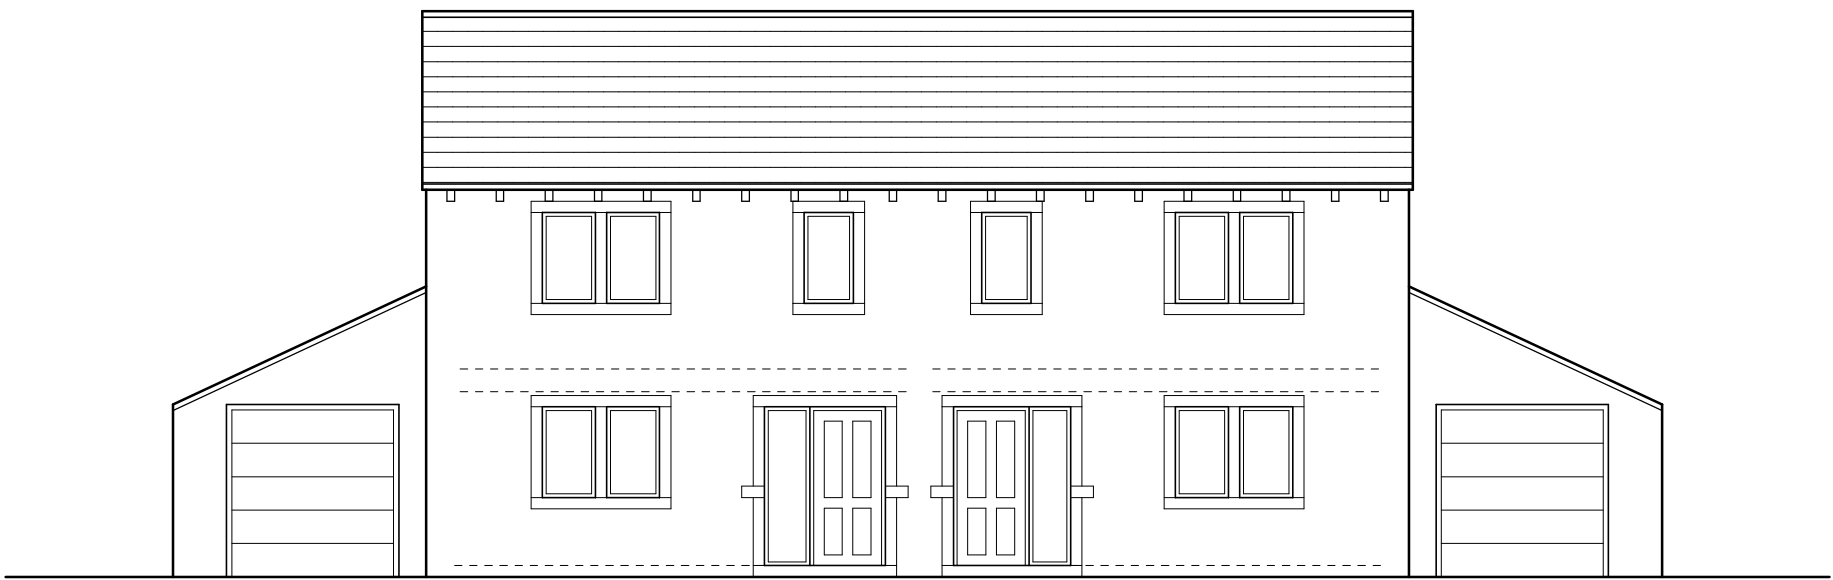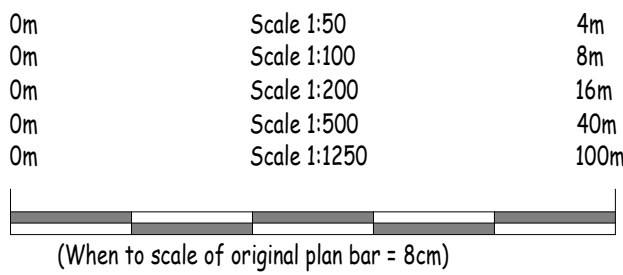


Front elevation (1:100)

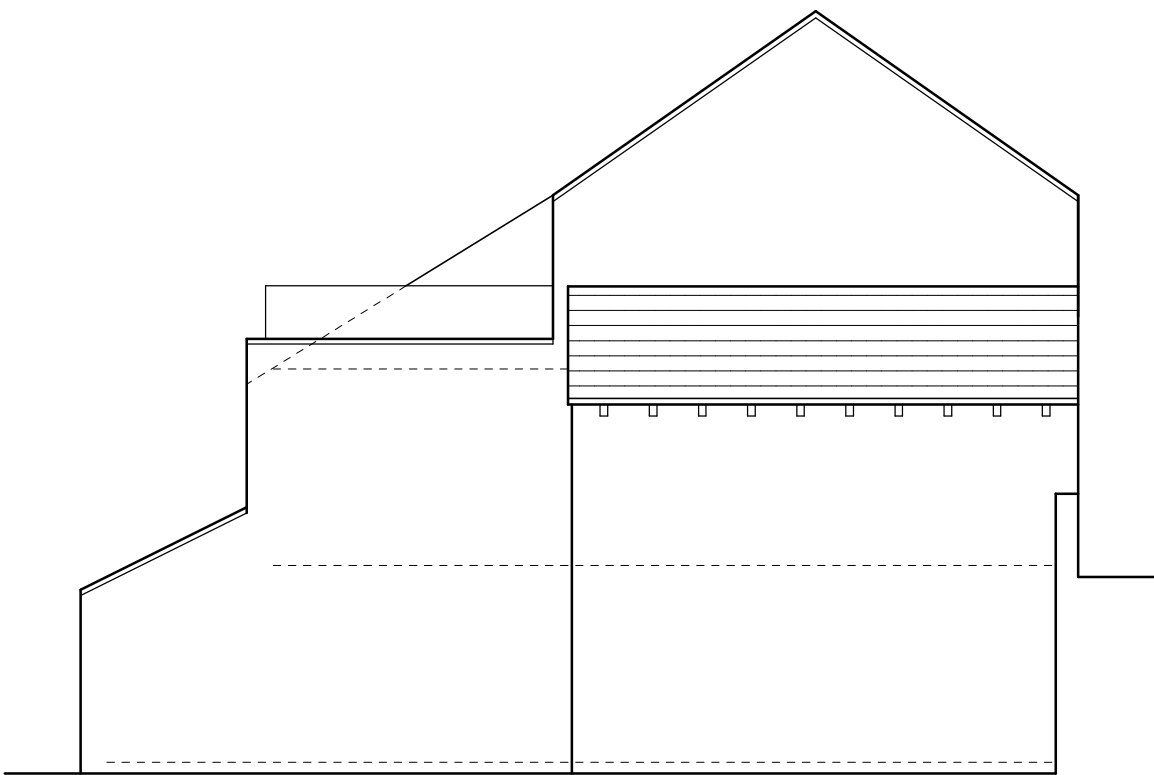

Side elevation (1:100)



Rear elevation (1:100)

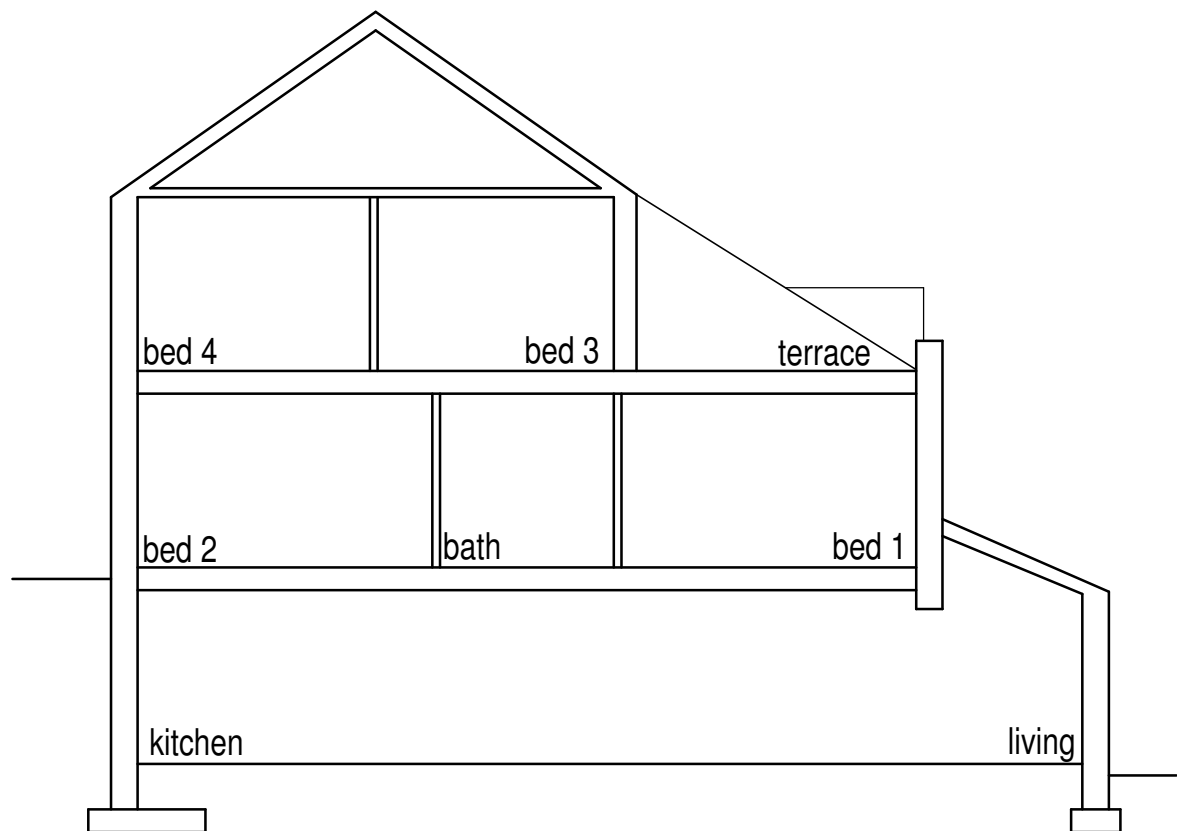

Section through House Type D1
(1:100)

House Type D1.

Plots 3 and 5 layout as drawn.
Plots 2 and 4 layout opposite hand.

4 Bed semi
194 m² (2085 ft²)

Rev B 19/05/2022 Plot 5 included.
Rev A 21/01/2022 Elevations amended.

Project :	Housing at Lingards Road, Slaithwaite.		
Client :	SB Homes.		
Drawing :	House Type D1.		
Scale :	1:100.	Date :	Nov 2021
Dwg No :	2019 572 109.	Rev :	B

William Best RIBA
The Chapel House
22 Pole Gate
Scammonden
West Yorkshire
HD3 3FW.
Tel 01484 845896.