



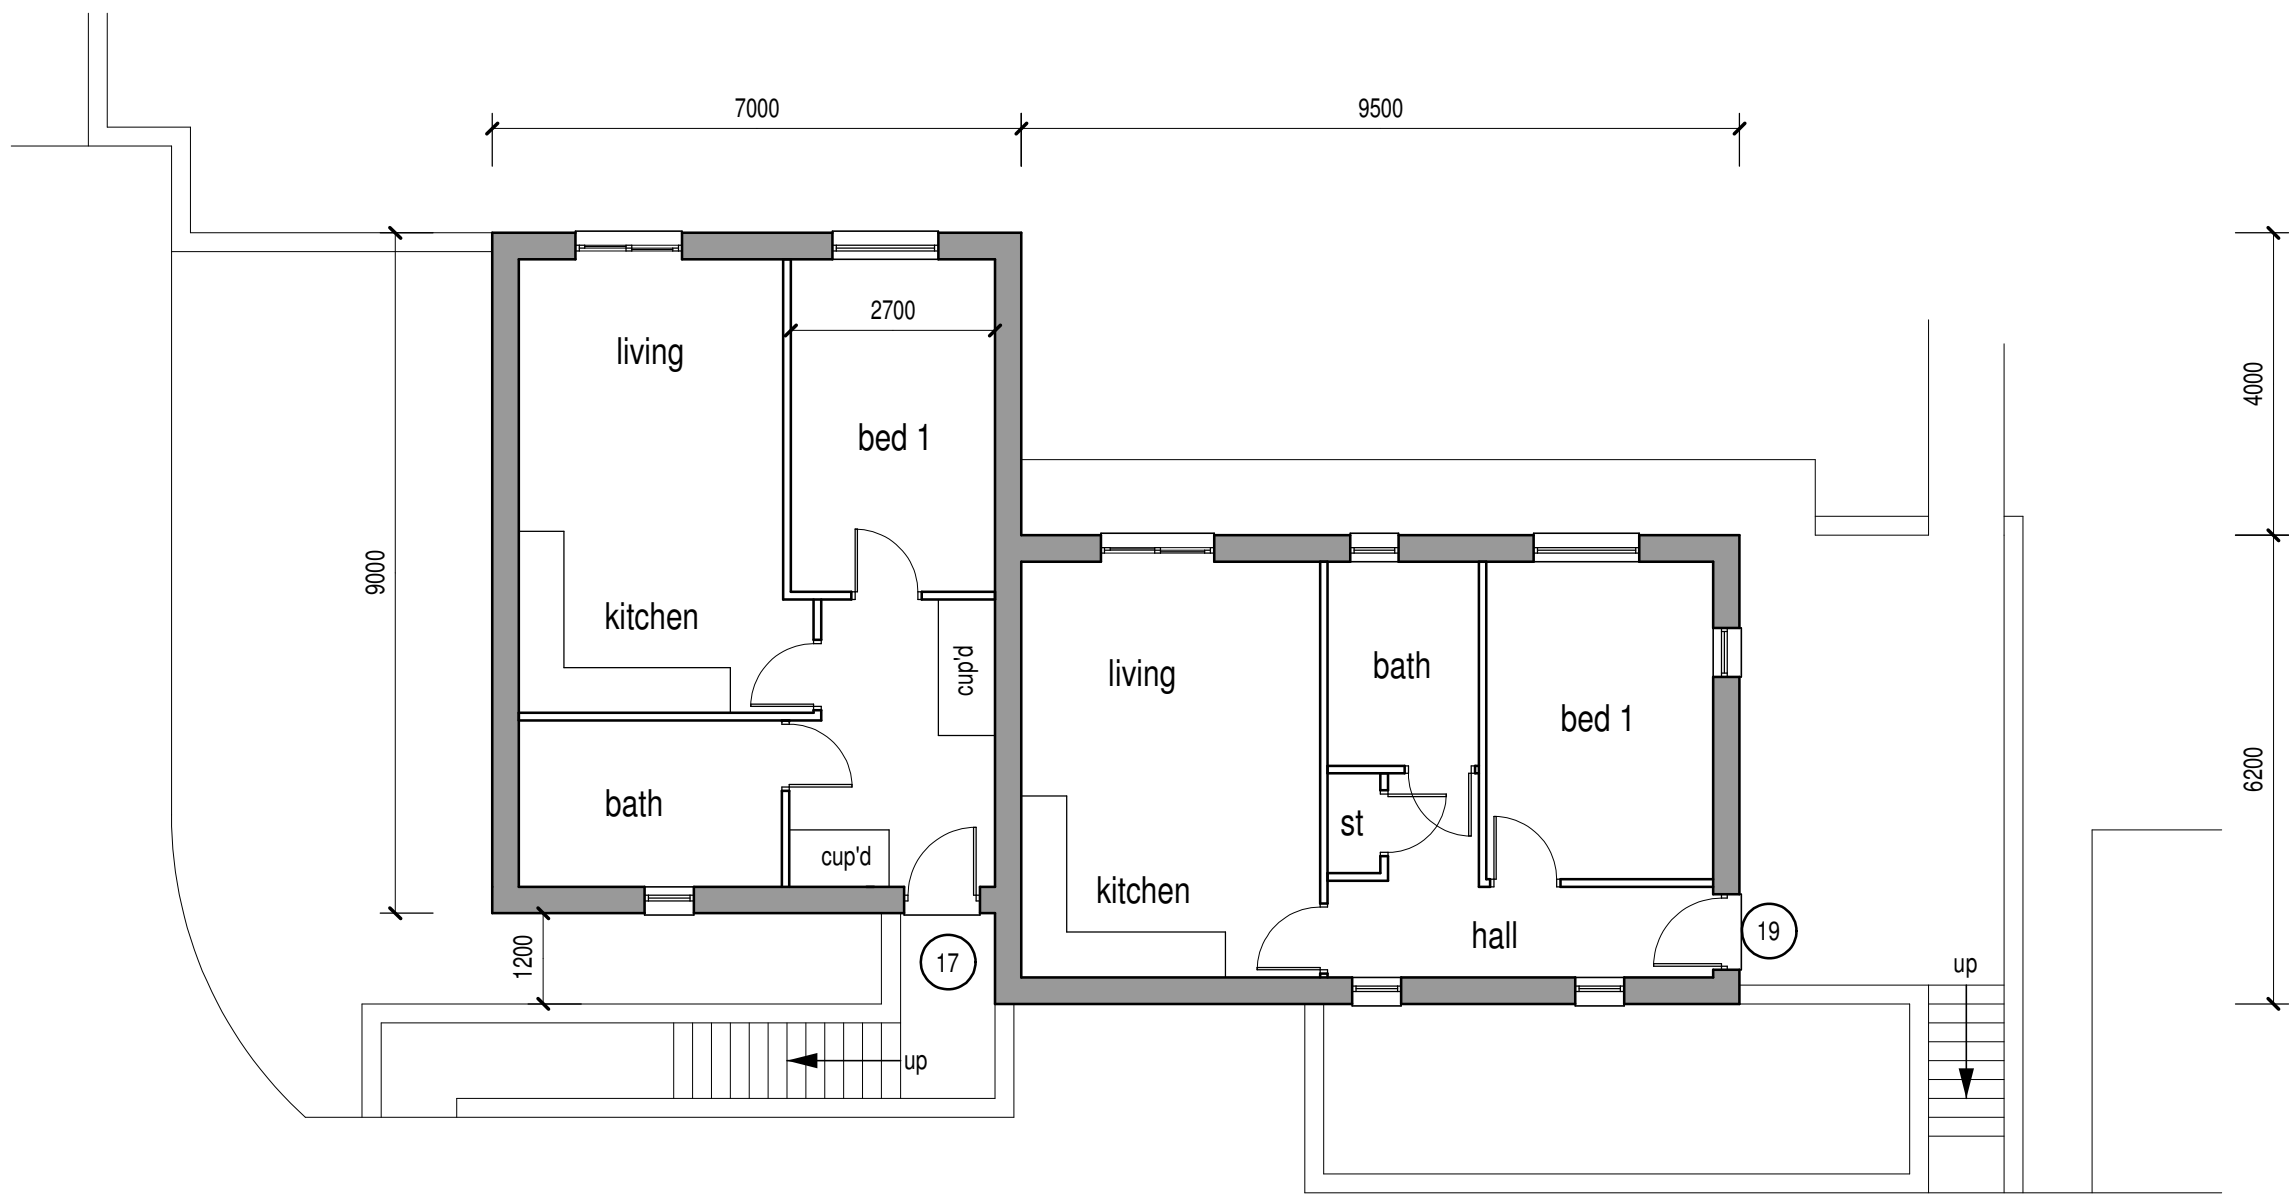


Ground Floor (1:100)




First Floor (1:100)

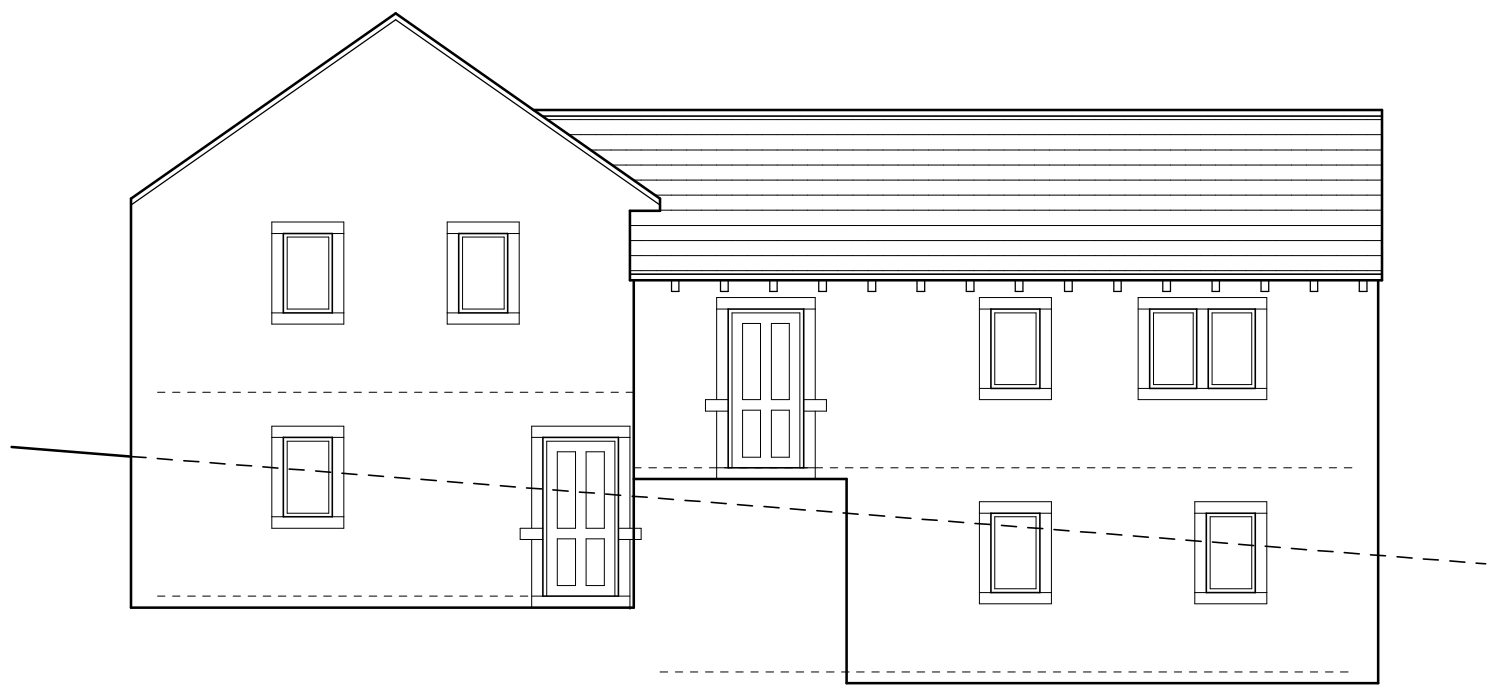


Front elevation (1:100)

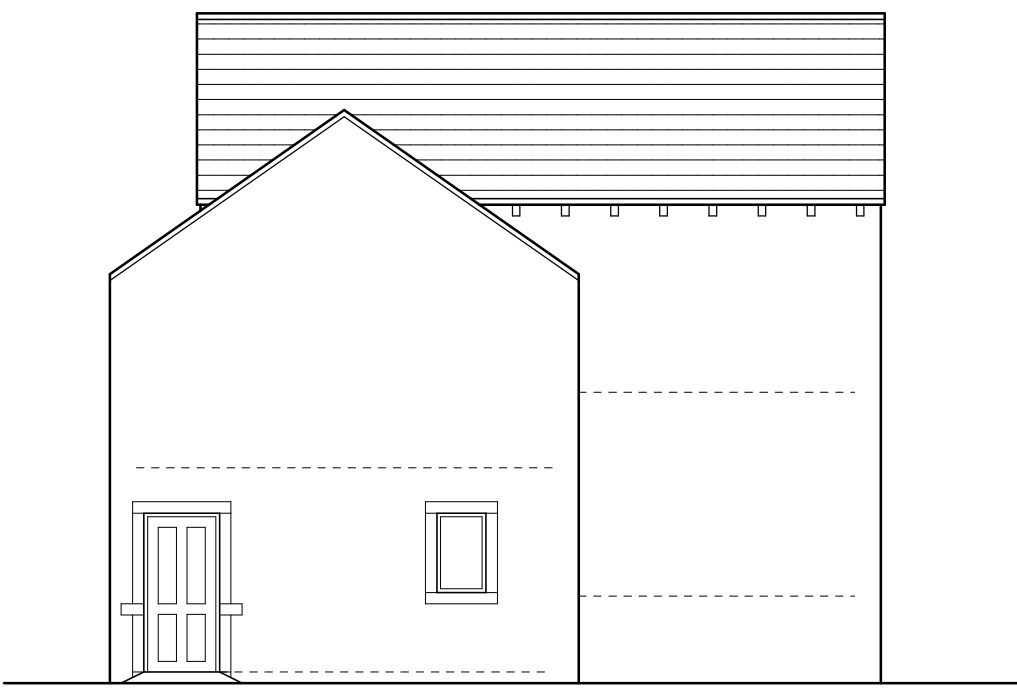

Side elevation (1:100)

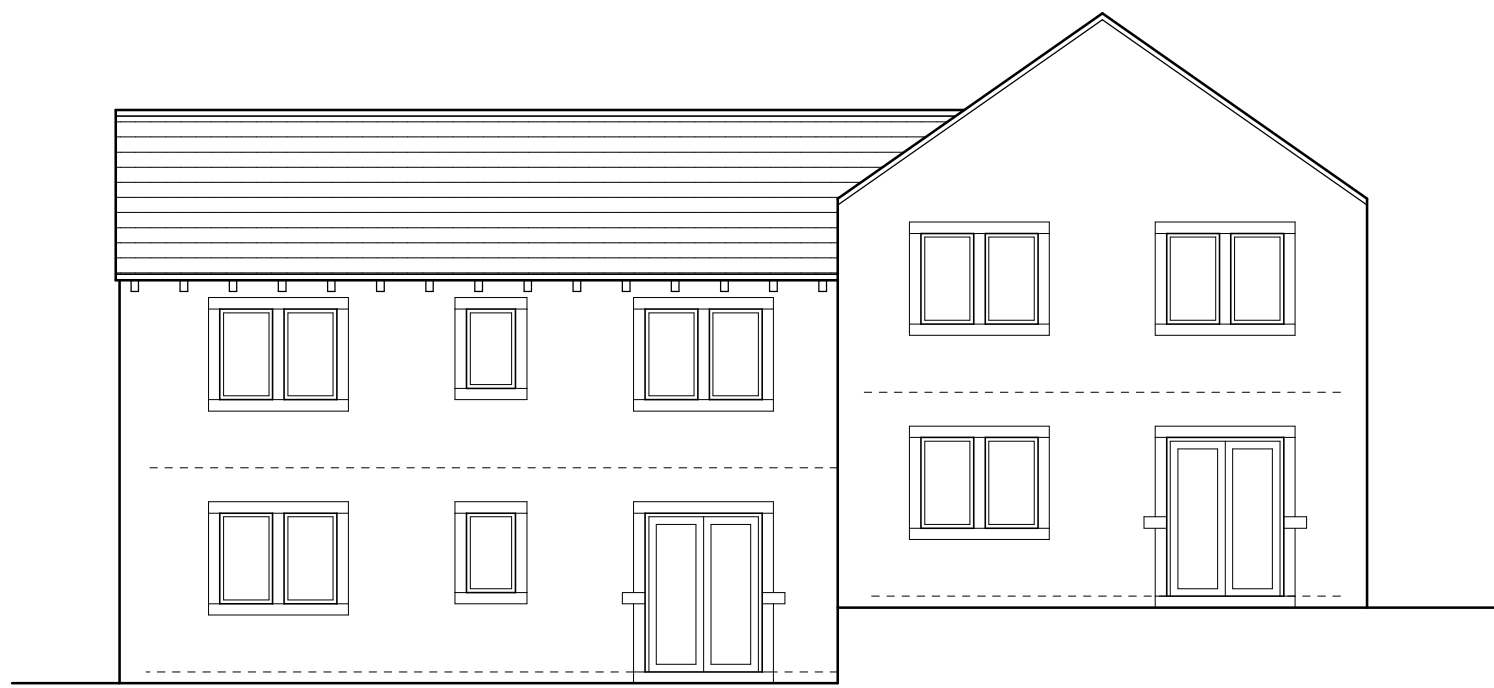

Rear elevation (1:100)

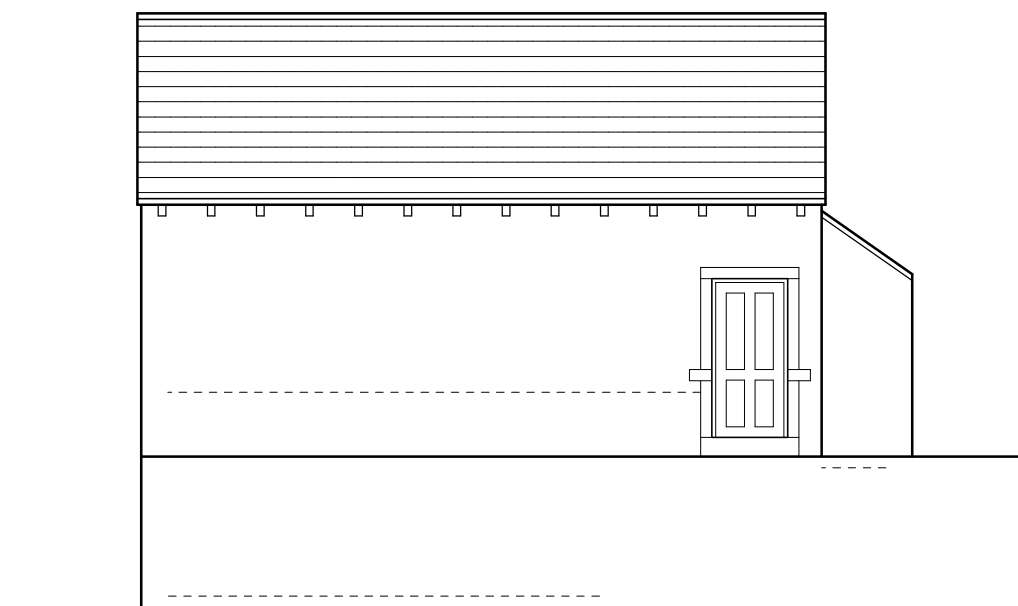

Side elevation (1:100)

Flat Type H1.

Plots 17,18,19 and 20.
1 Bed flats.
17 & 18 - 53m² per flat.
19 & 20 - 50m² per flat.

Rev B 12/05/2022 Layouts and elevations amended.
Rev A 25/01/2022 Elevations amended.

Project :	Housing at Lingards Road, Slaithwaite.		
Client :	SB Homes.		
Drawing :	Flat Type H1		
Scale :	1:100.	Date :	Nov 2021
Dwg No :	2019 572 114.	Rev :	B

William Best RIBA
The Chapel House
22 Pole Gate
Scammonden
West Yorkshire
HD3 3FW.
Tel 01484 845896.