




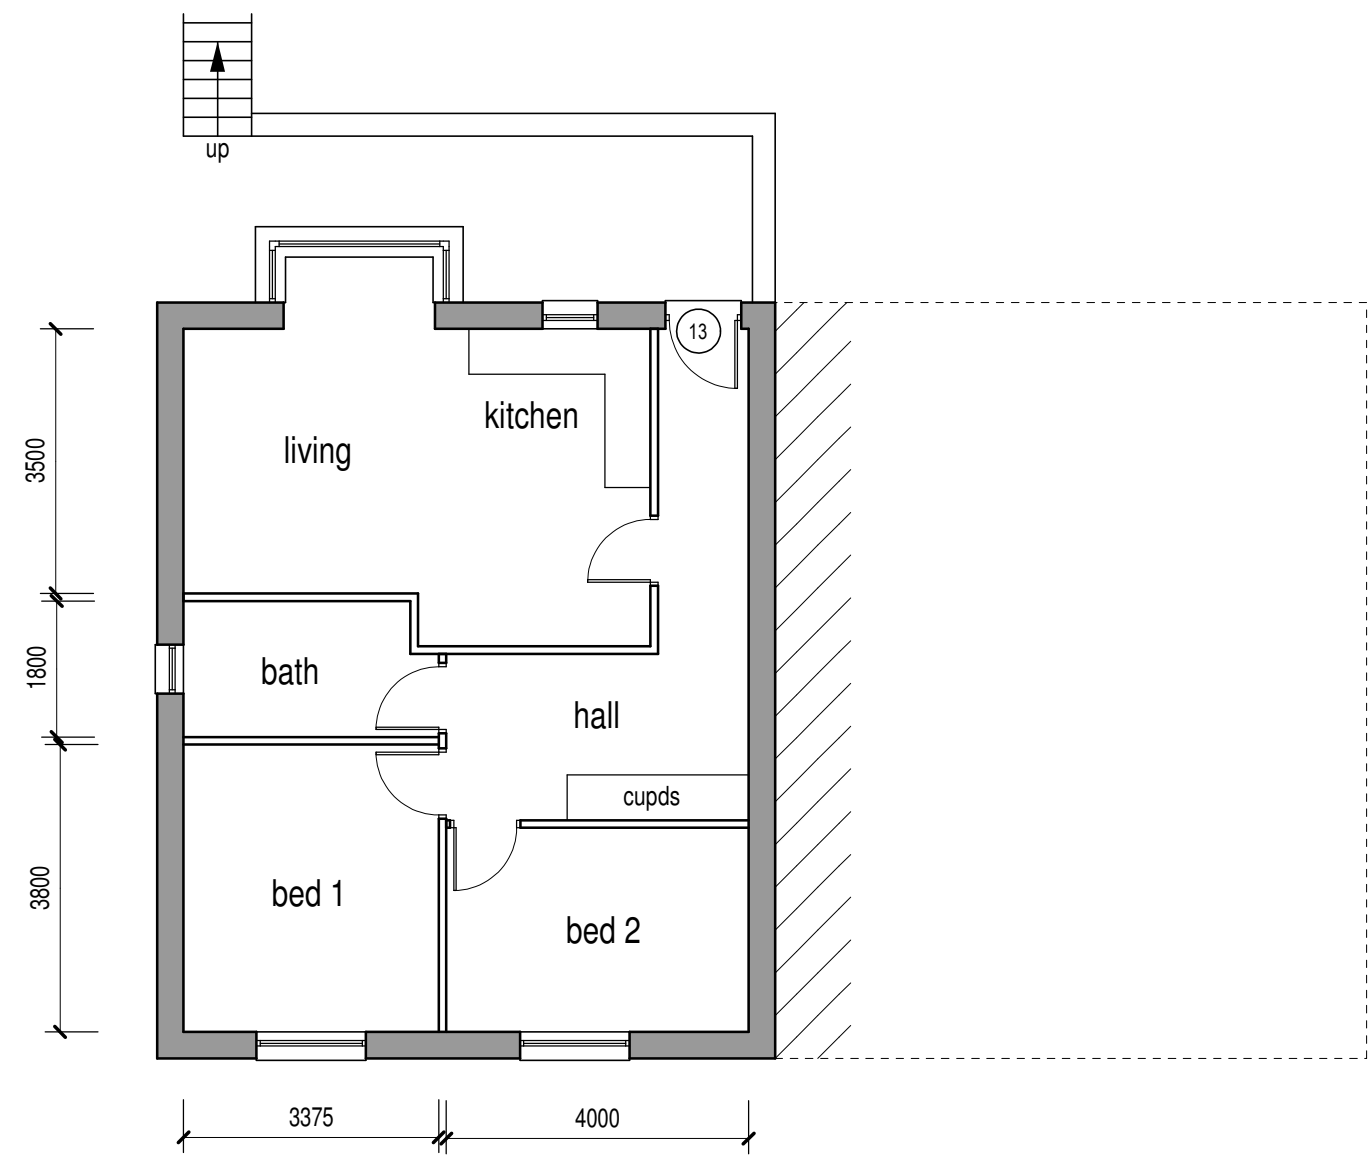

Ground Floor (1:100)

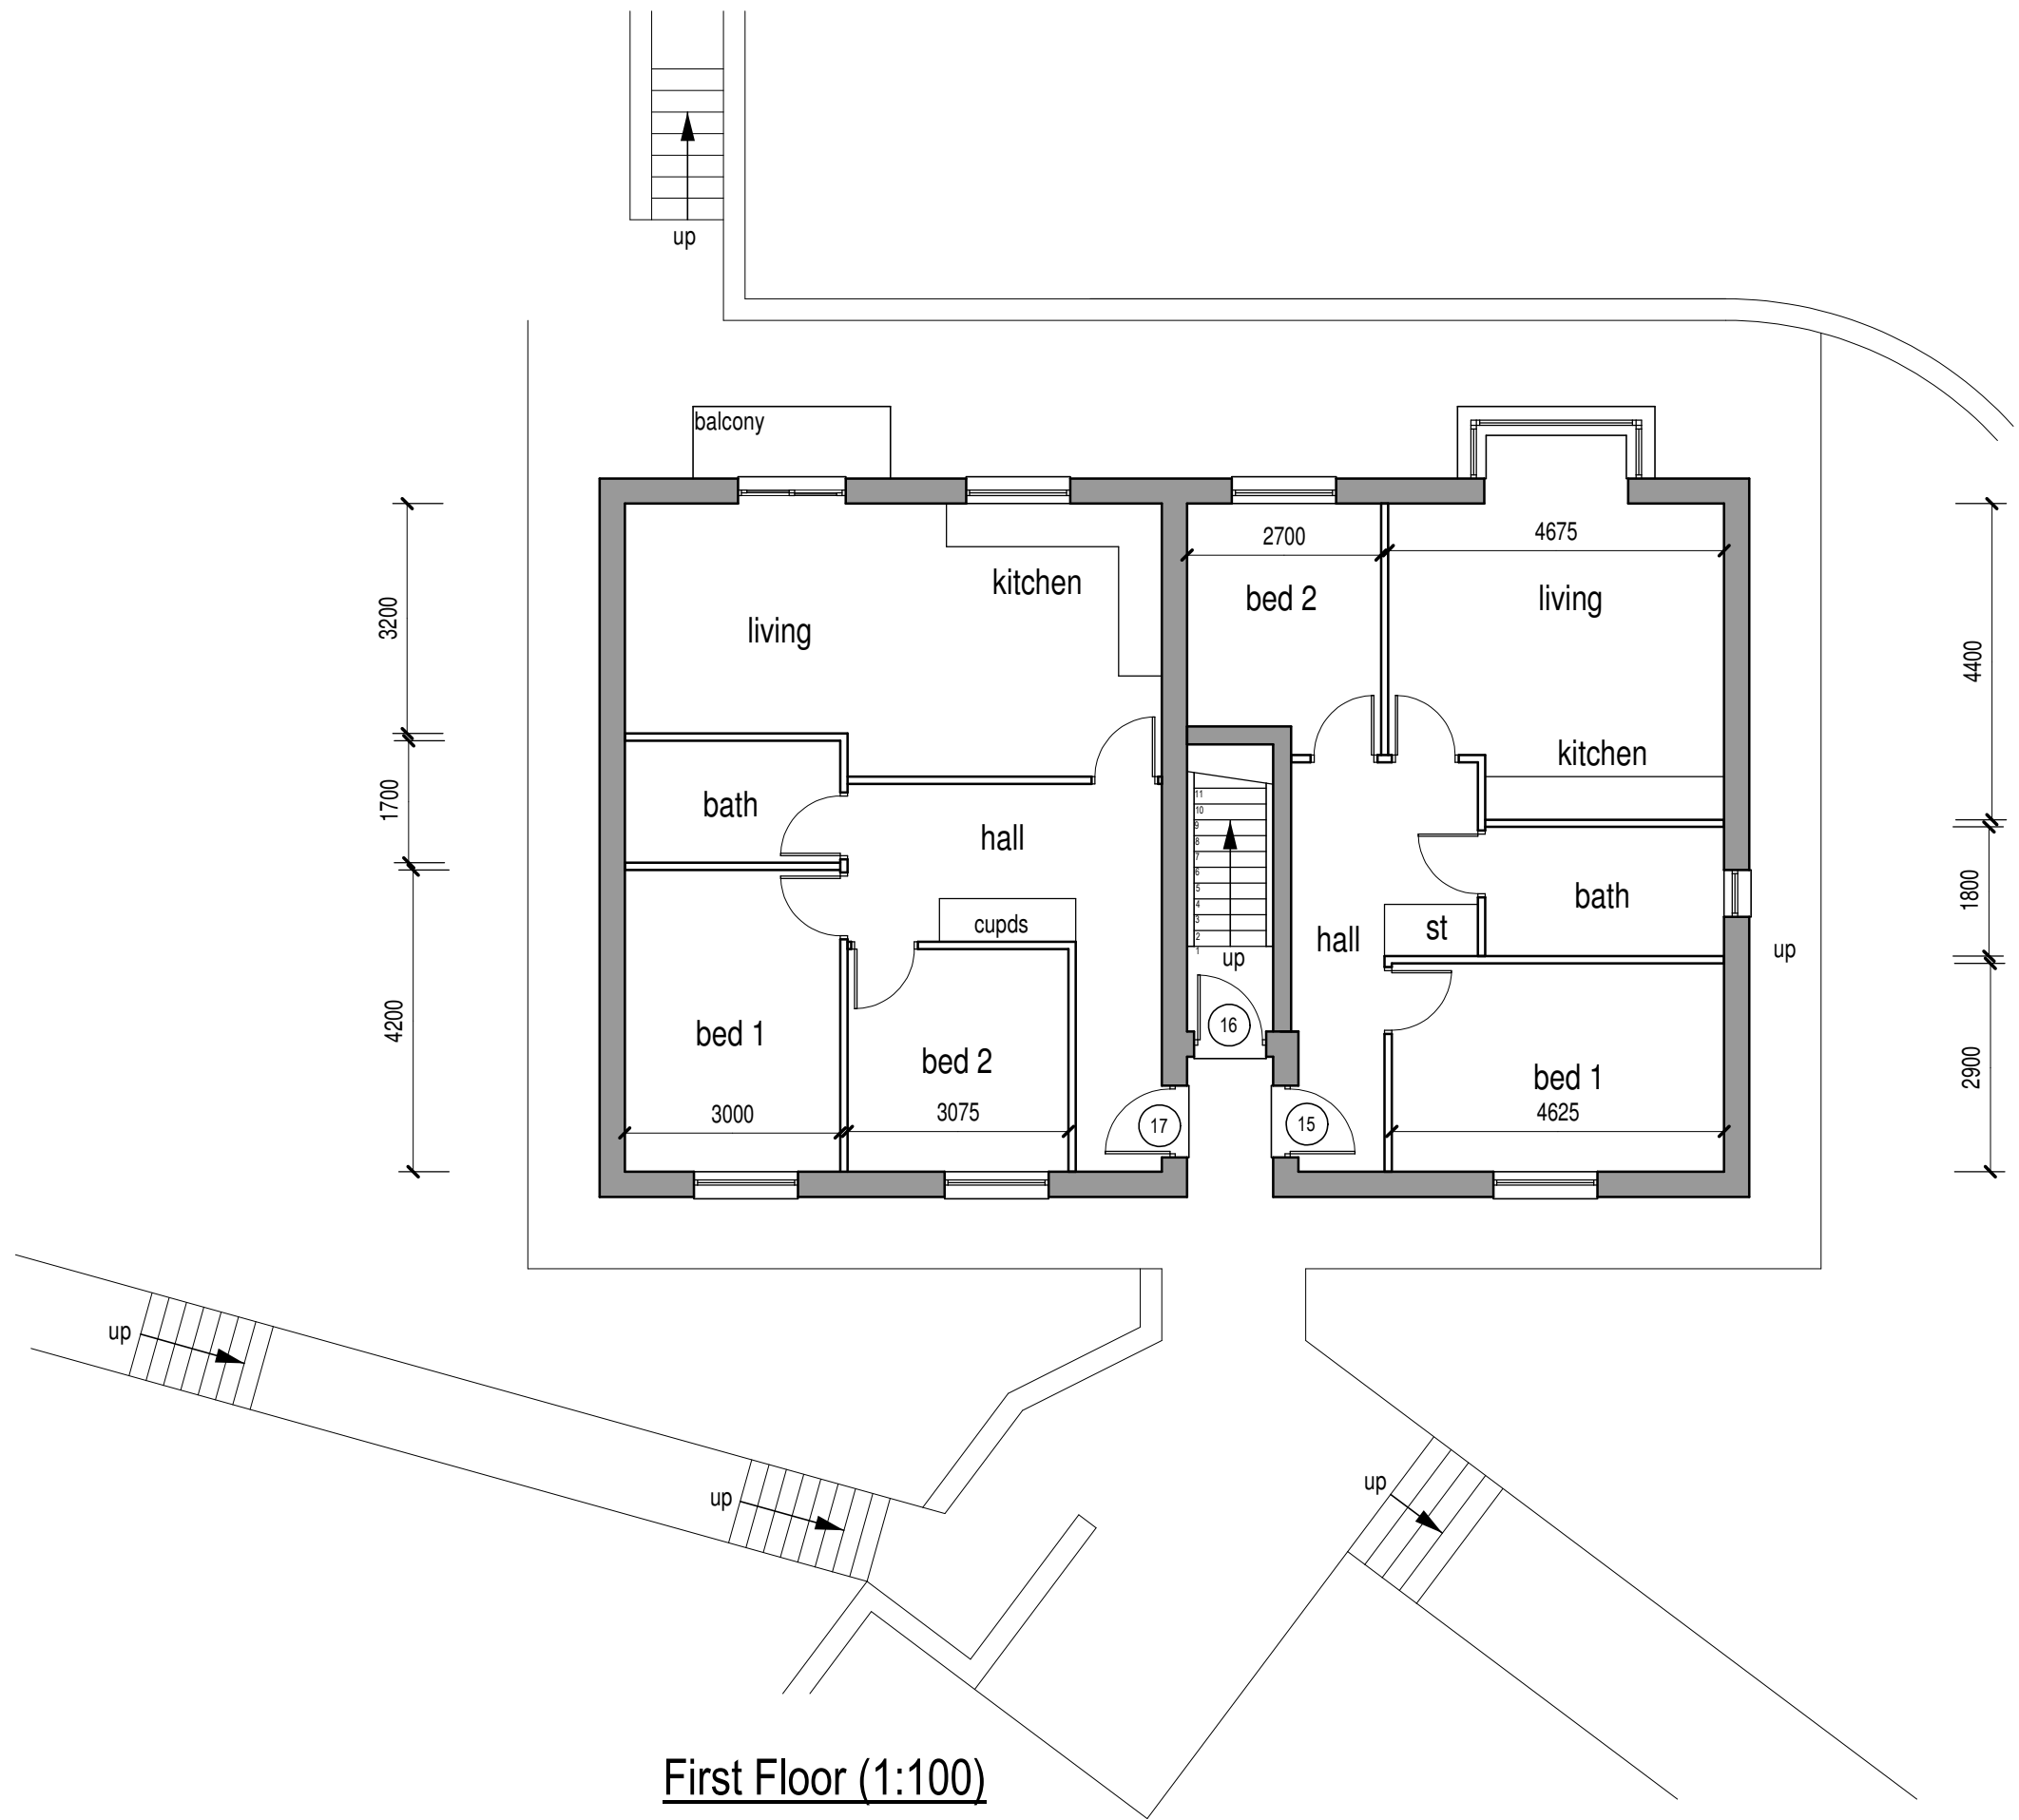


First Floor (1:100)

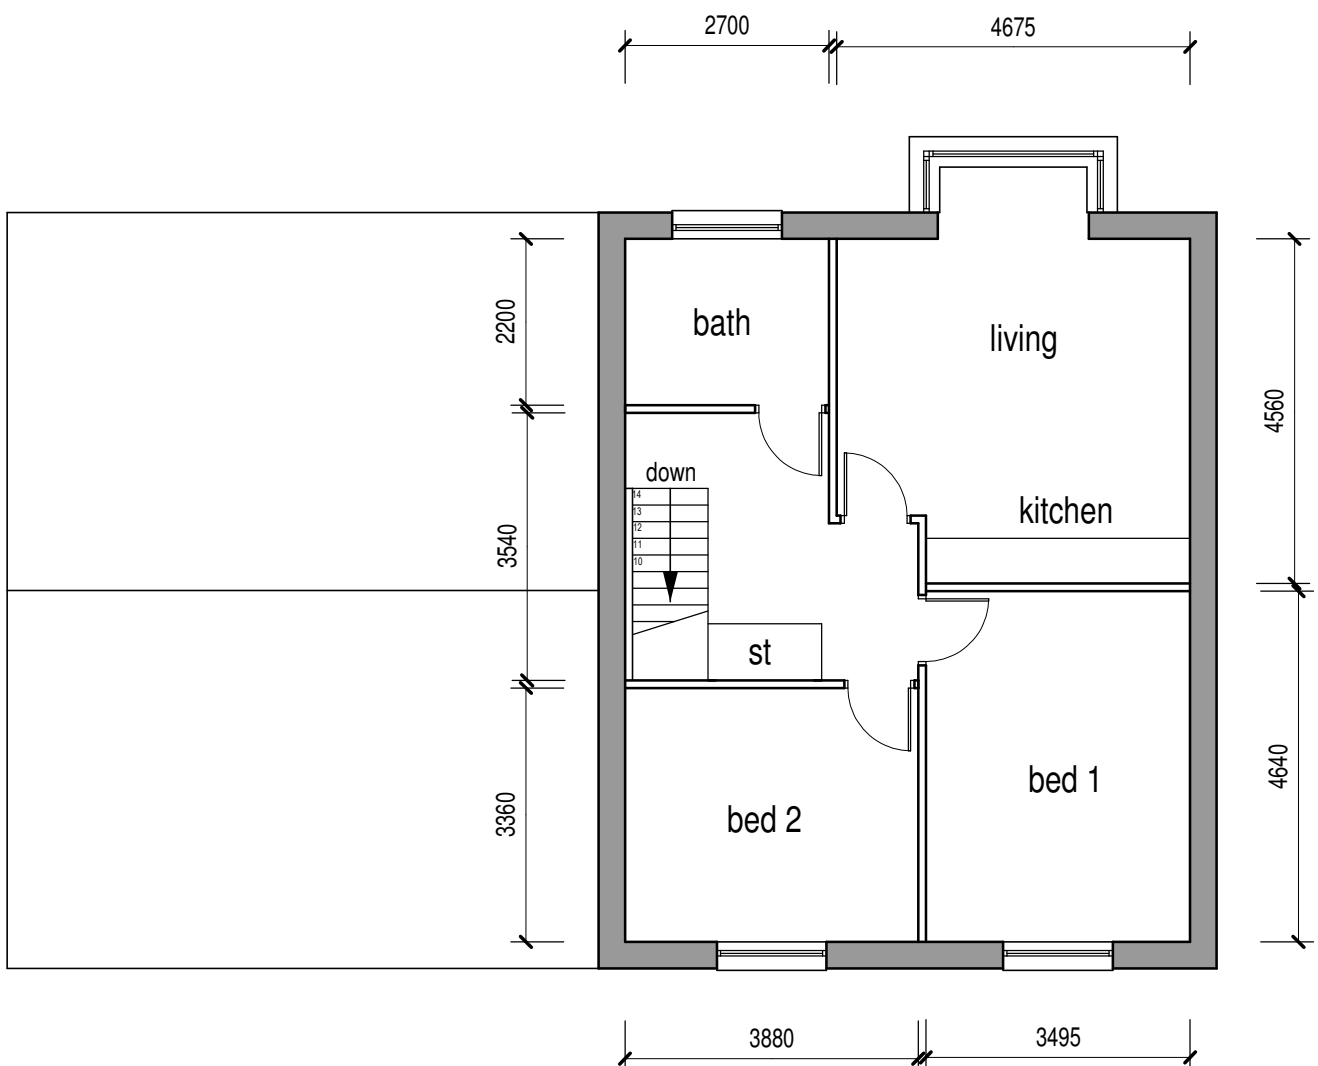

Second Floor (1:100)




Front elevation (1:100)

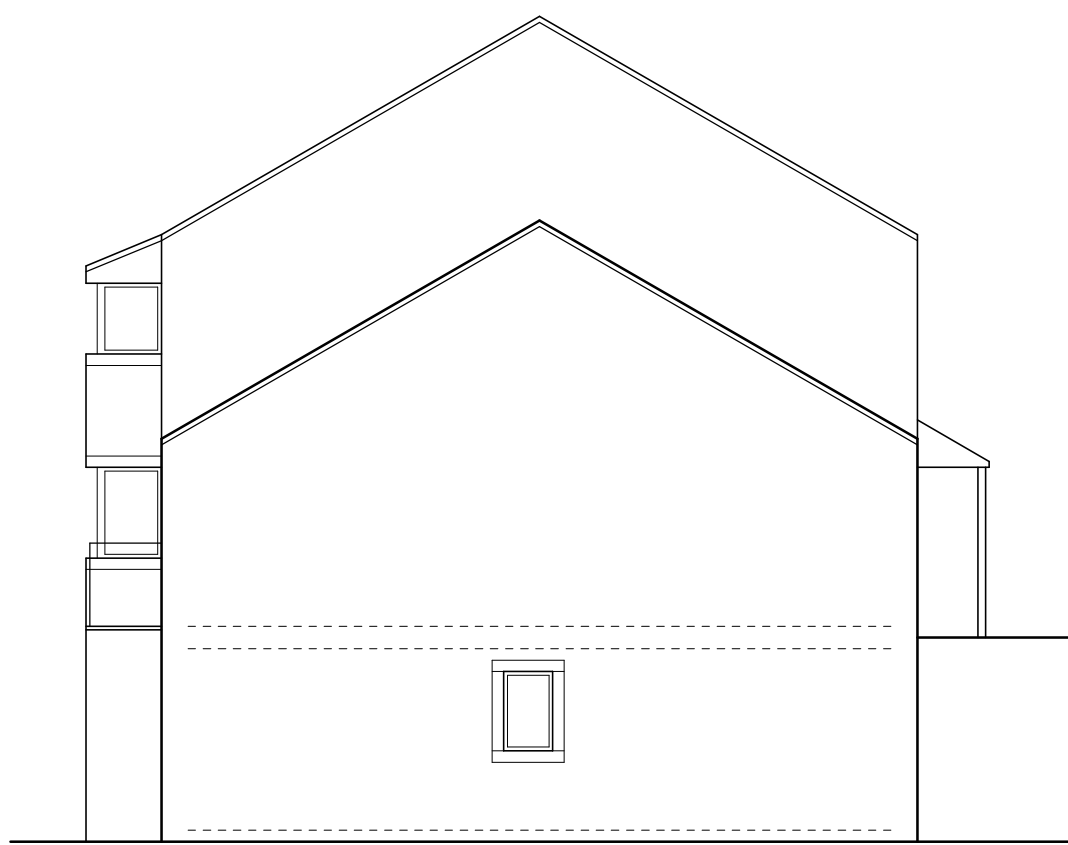

Side elevation (1:100)



Rear elevation (1:100)

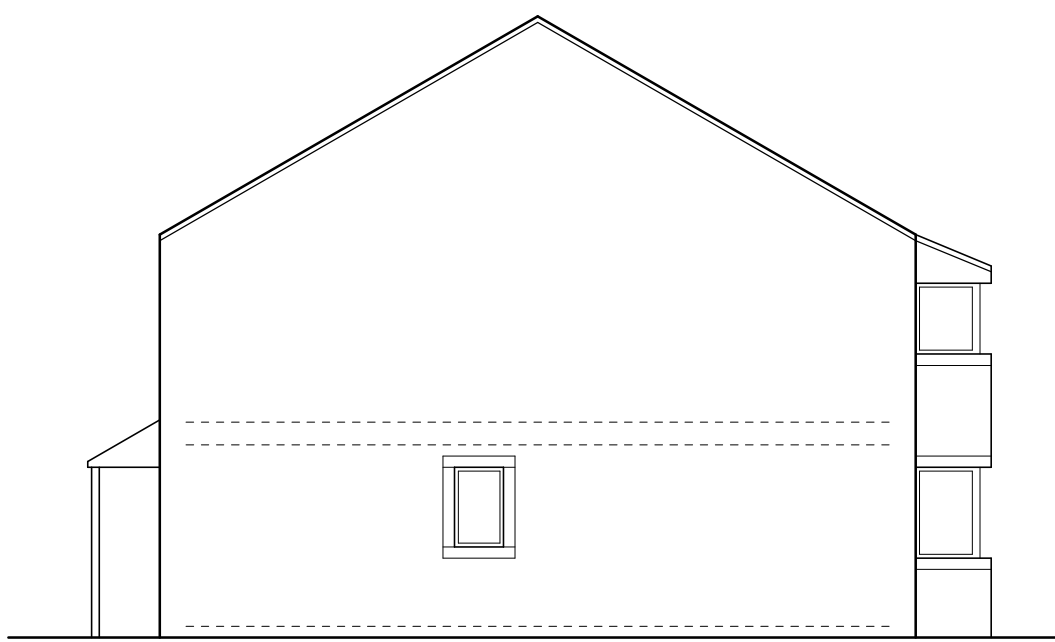

Side elevation (1:100)

Plots 13,14,15 and 16.

Flat 13 2 bed 4 person 71m²
Flat 14 2 bed 3 person 70m²
Flat 15 2 bed 3 person 62m²
Flat 16 2 bed 4 person 71m²

House Type H2.

Rev B 12/05/2022 Layouts and elevations amended.
Rev A 25/01/2022 Elevations amended.

Project :	Housing at Lingards Road, Slaithwaite.		
Client :	SB Homes.		
Drawing :	Flat Type H2.		
Scale :	1:100.	Date :	Nov 2021
Dwg No :	2019 572 115.	Rev :	B

William Best RIBA
The Chapel House
22 Pole Gate
Scammonden
West Yorkshire
HD3 3FW.
Tel 01484 845896.