




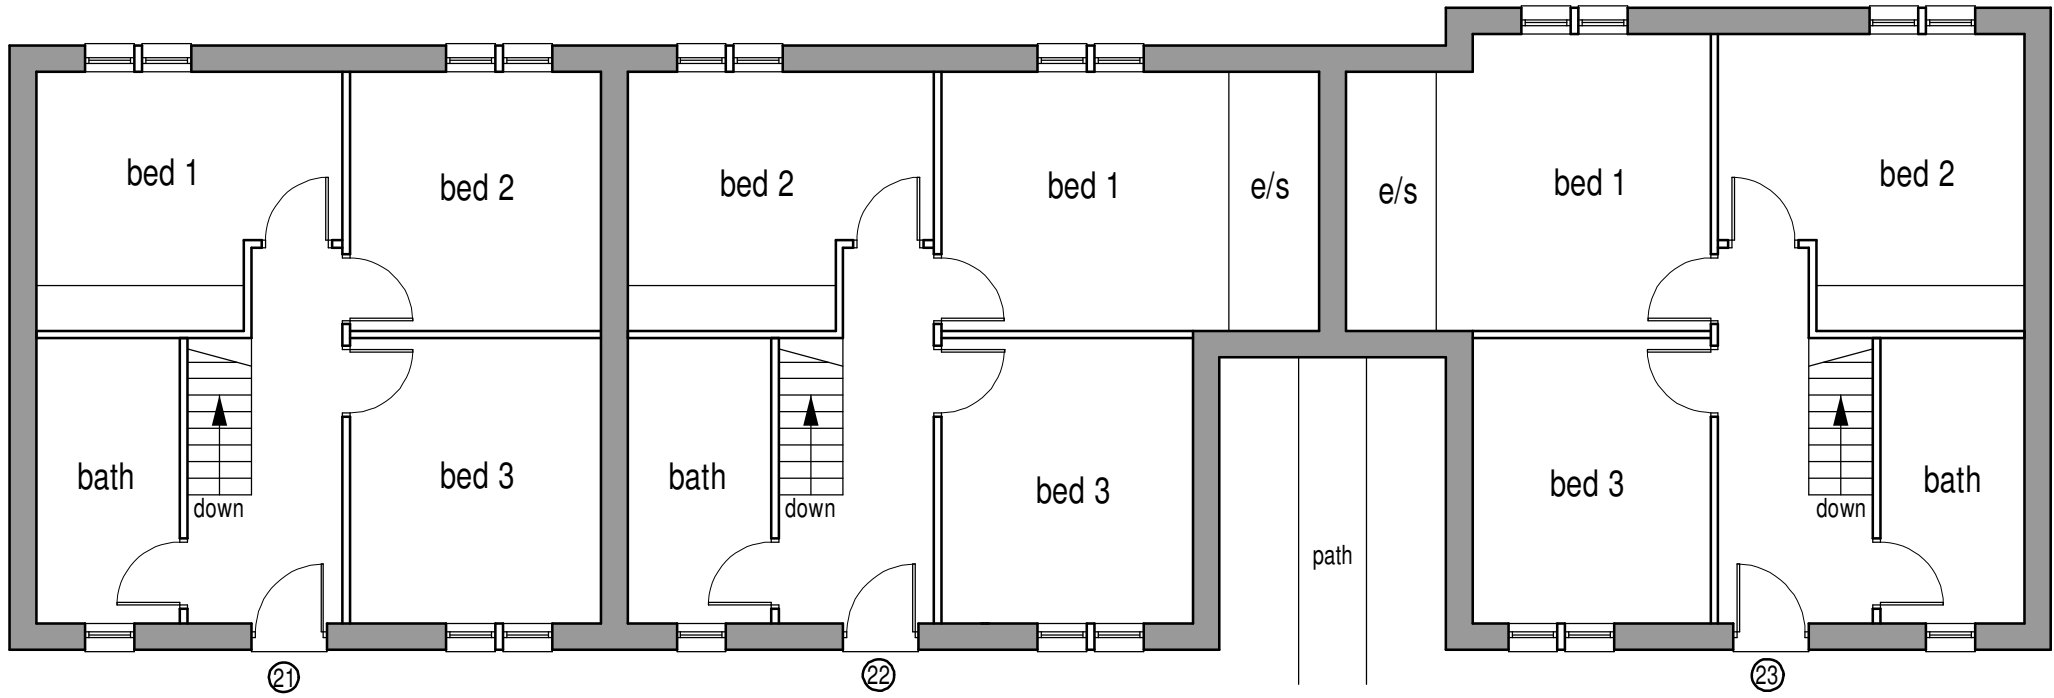


First Floor (1:100)

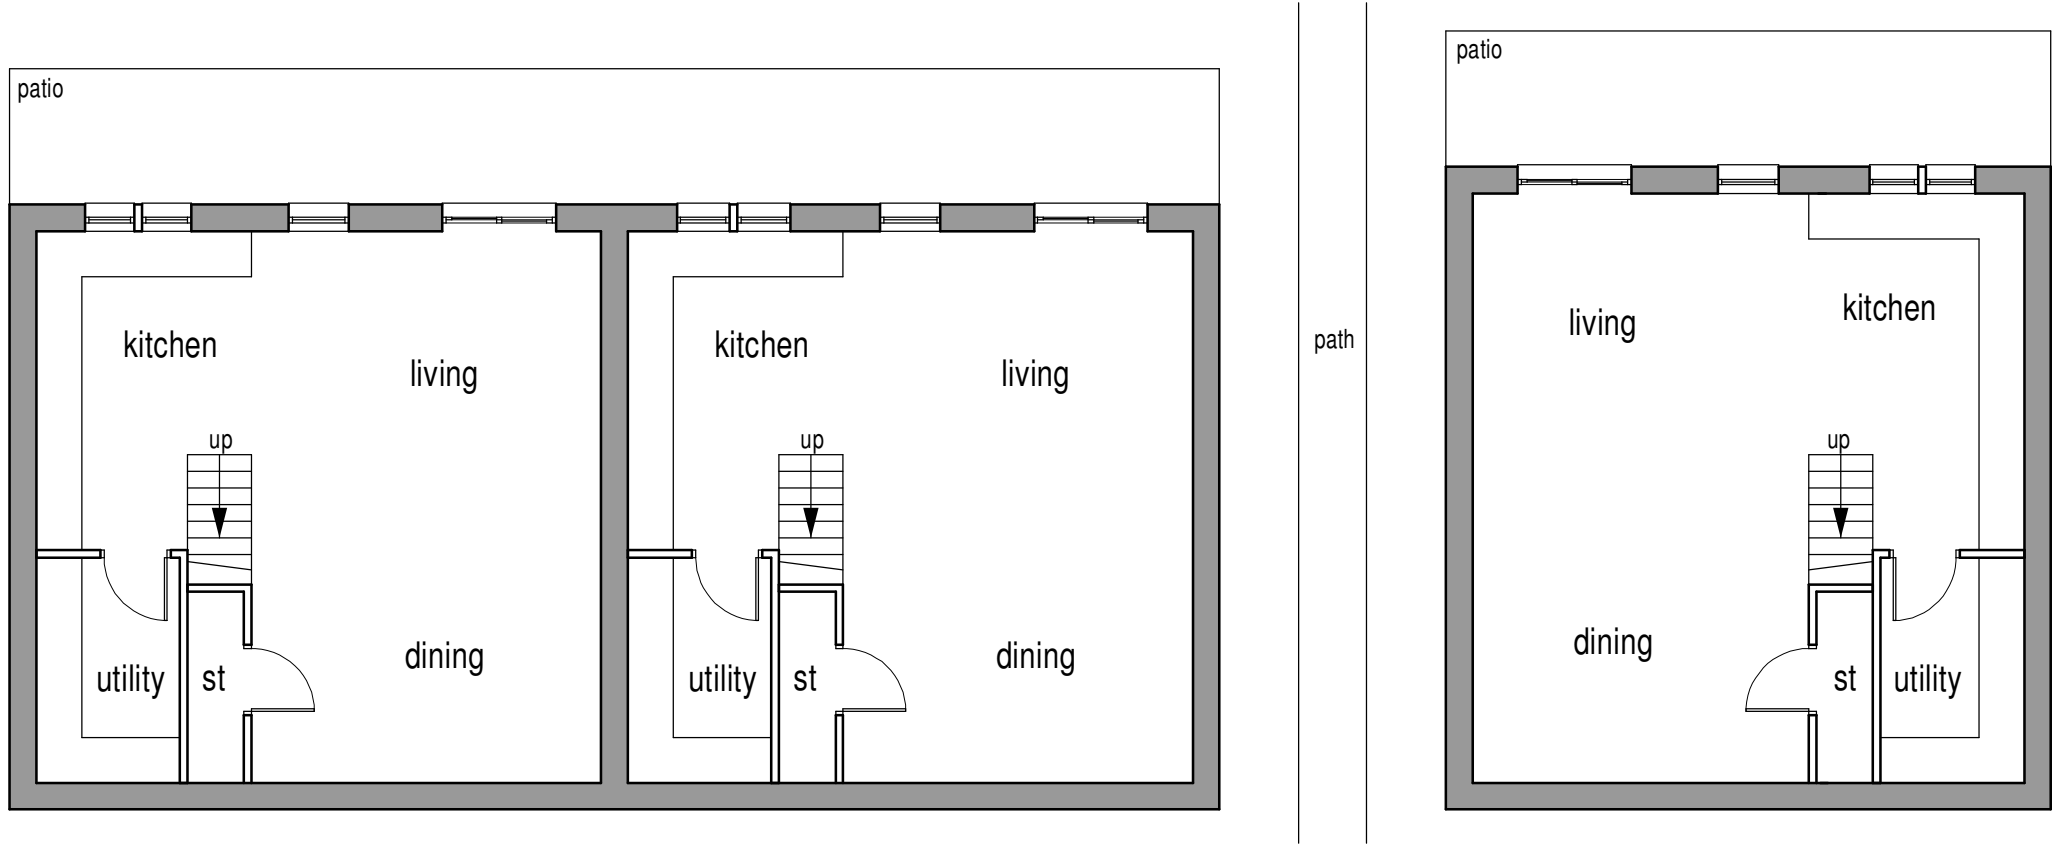


Ground Floor (1:100)

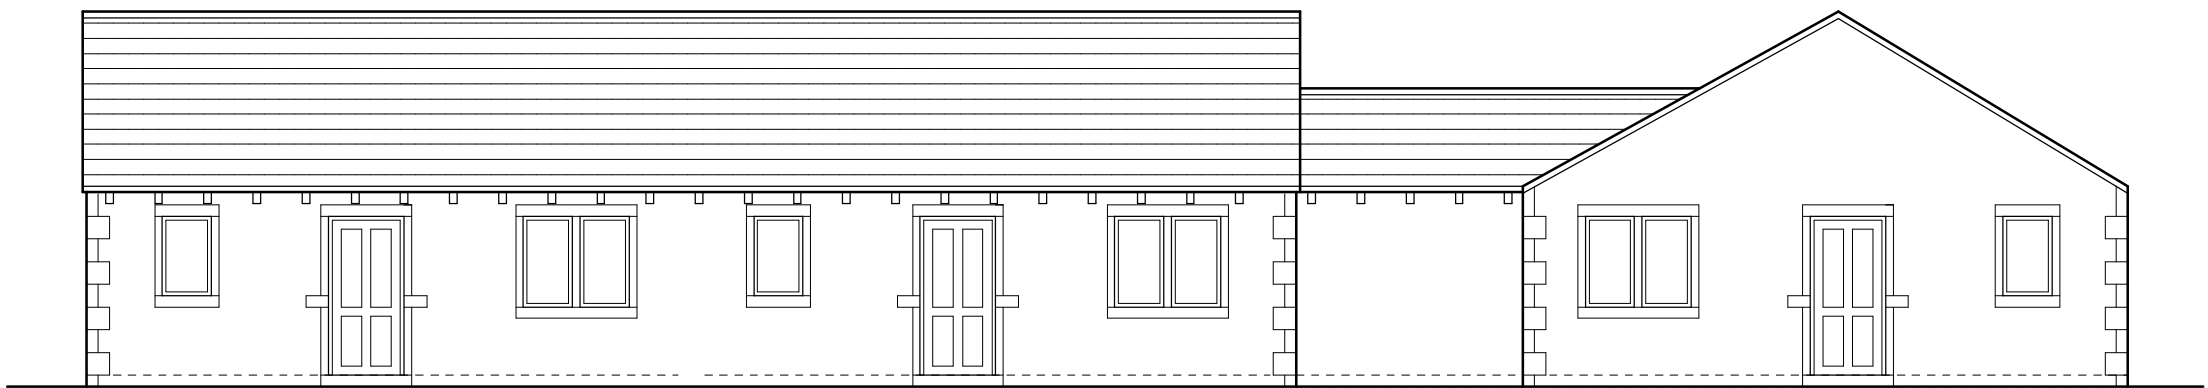


Front elevation (1:100)

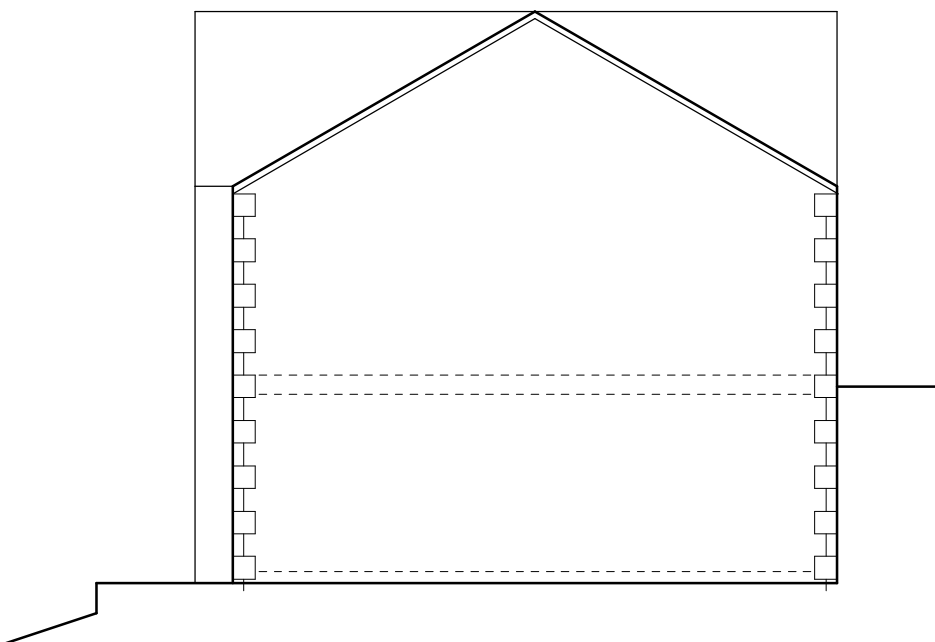


Side elevation (1:100)

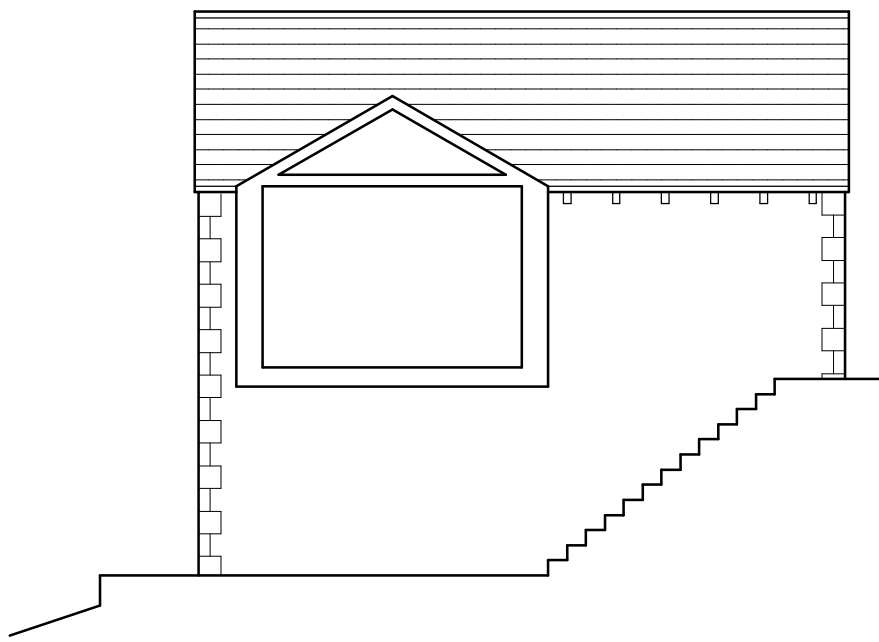

Sectionional elevation (1:100)

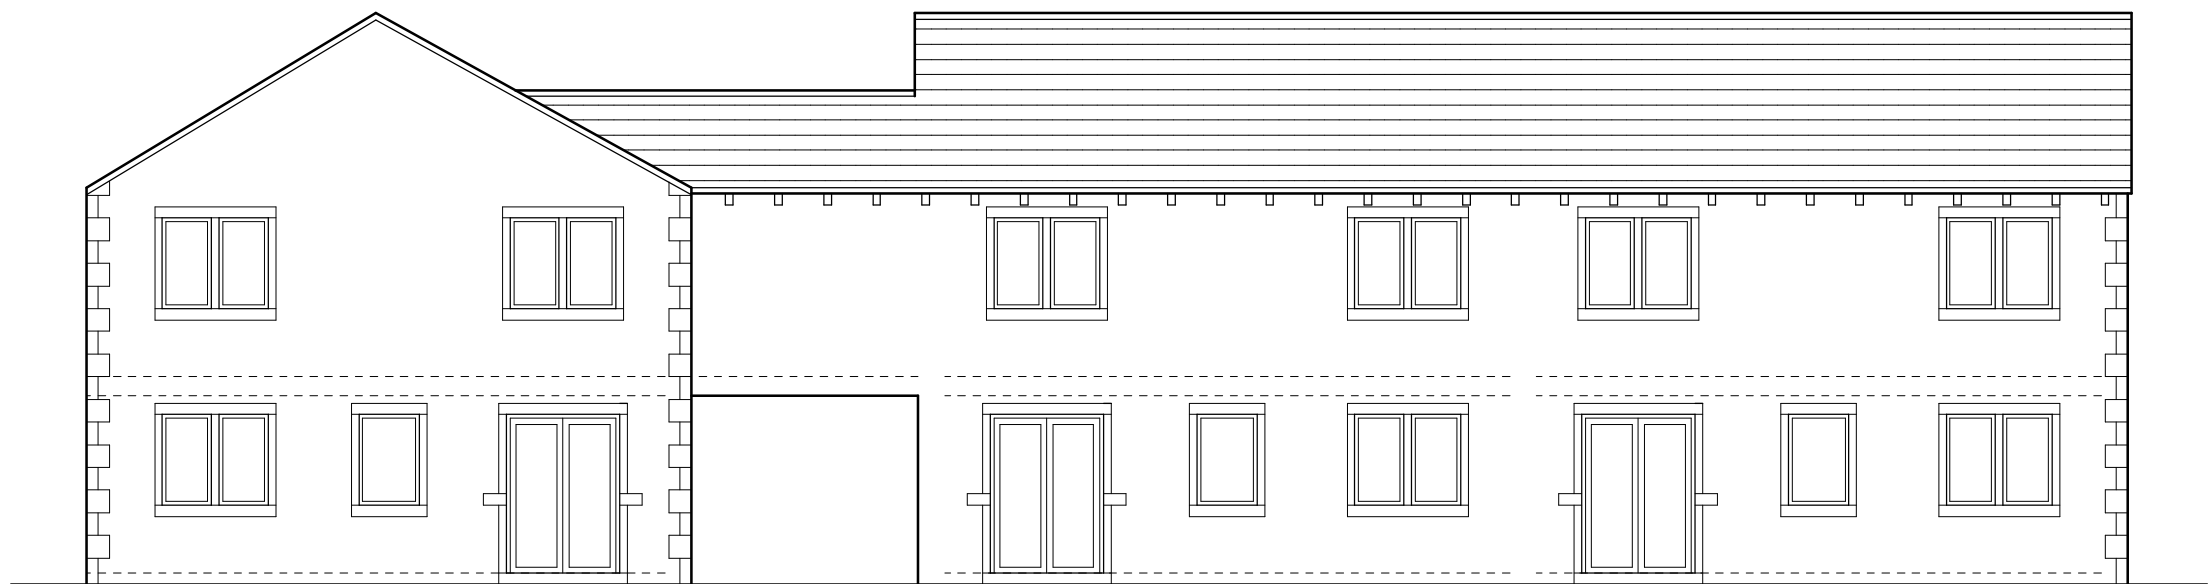

Rear elevation (1:100)

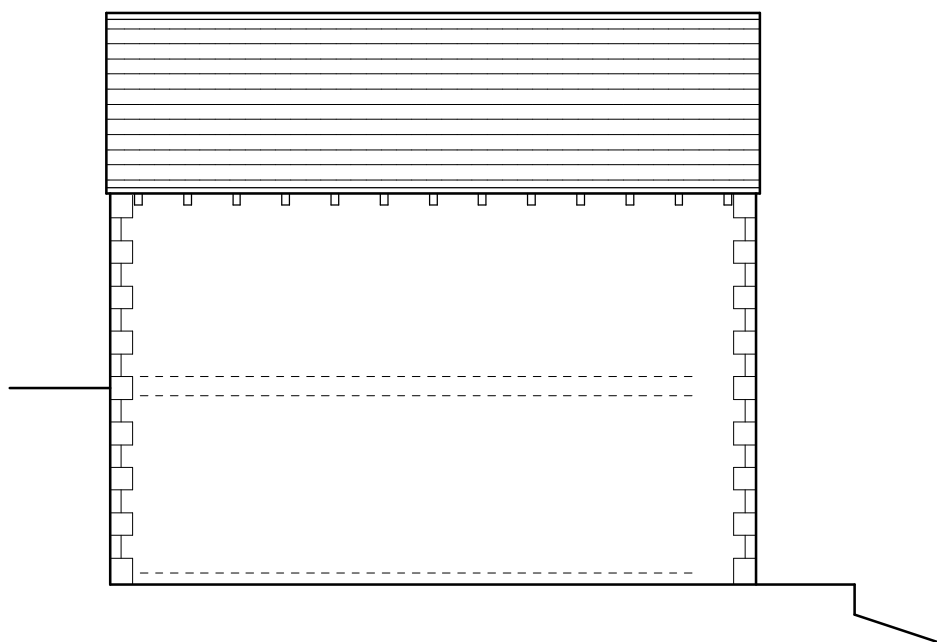

Side elevation (1:100)

Plots 21, 22 and 23.

3 Bed dwellings.

21 - 109 m².

22 - 114.8 m².

23 - 119.5 m².

Rev A 25/01/2022 Elevations amended.

Project : Housing at Lingards Road, Slaithwaite.

Client : SB Homes.

Drawing : Flat Type H1

Scale : 1:100.

Date : Nov 2021

Dwg No : 2019 572 114.

Rev : A

William Best RIBA
The Chapel House
22 Pole Gate
Scammonden
West Yorkshire
HD3 3FW.

Tel 01484 845896.