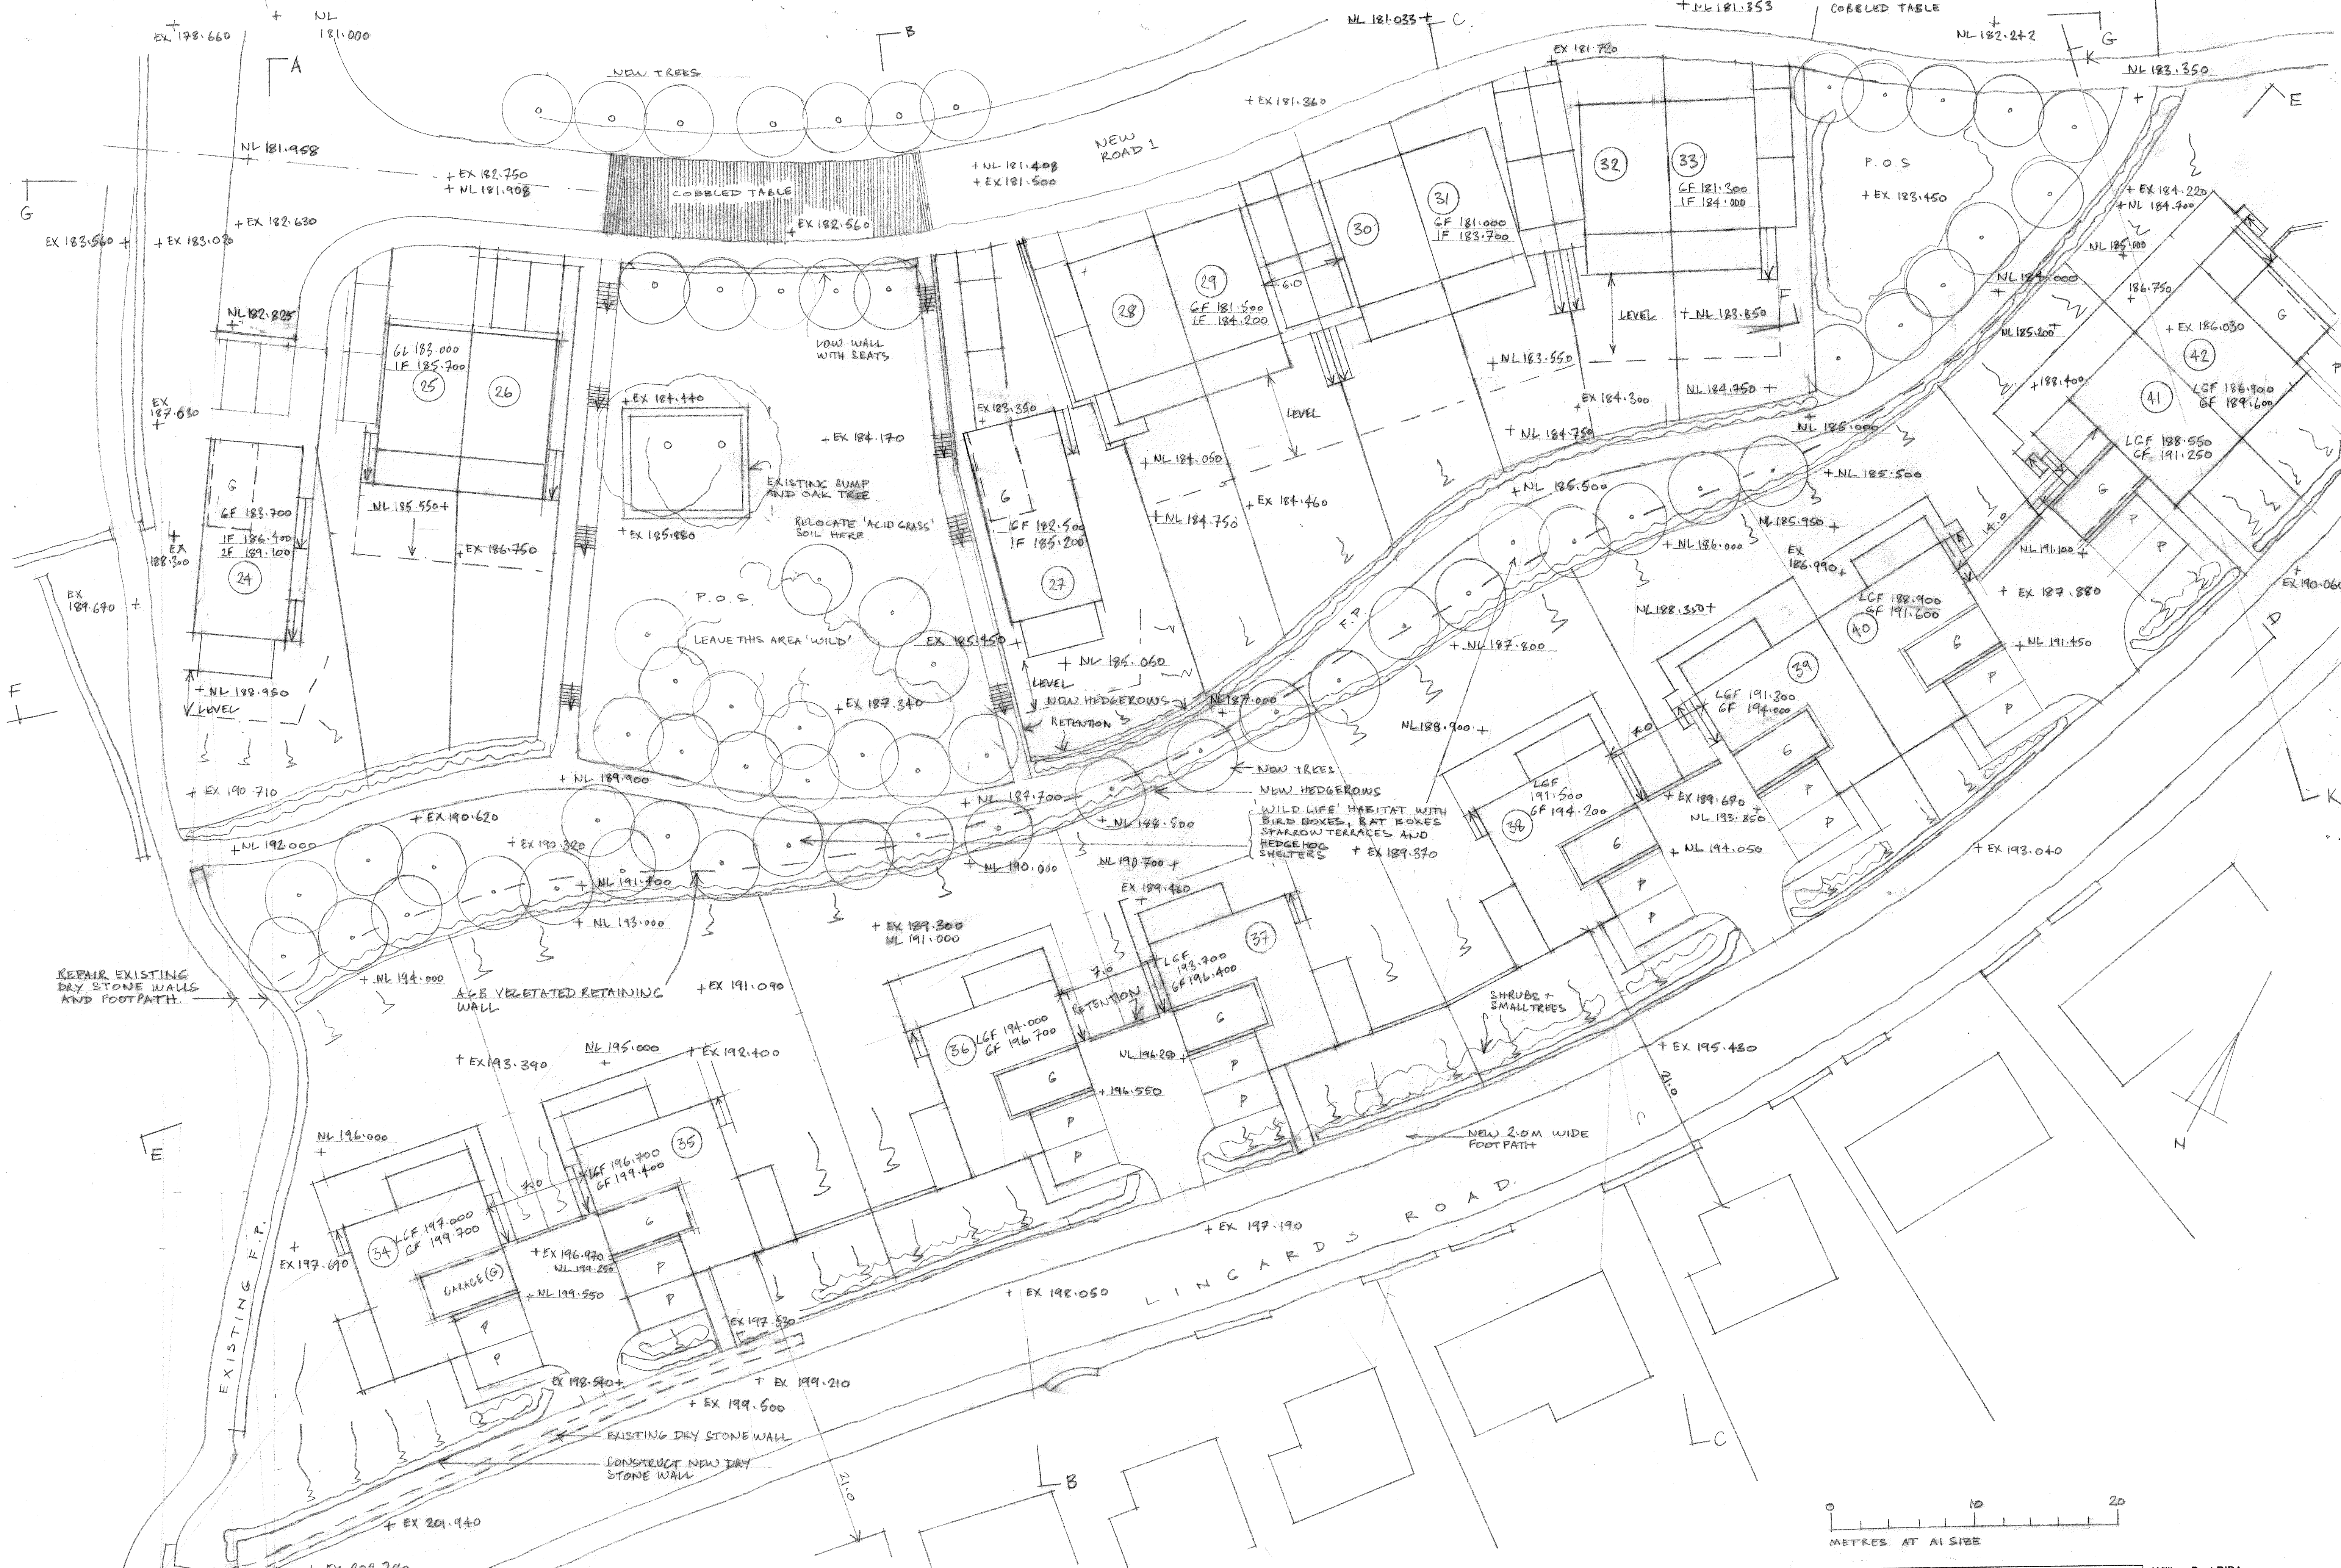


Project	Housing at Lingards Road, Slaithwaite		William Best RIBA The Chapel House 22 Pole Gate Scammonden West Yorkshire HD33FW Tel 01484 845896
Client	S B Homes Ltd		
Drawing	SITE PLAN 2		
Scale	1:200	Date 13/10/2021	
Dwg No	2019 572	Rev B	

RIBA 16.03.22 AMENDMENTS INCL
OMISSION OF AREAS, 24/30 6.0 M SPACE
LEVELS ADDED, UNITS 24+27 SUN ROOM RELOCATED