



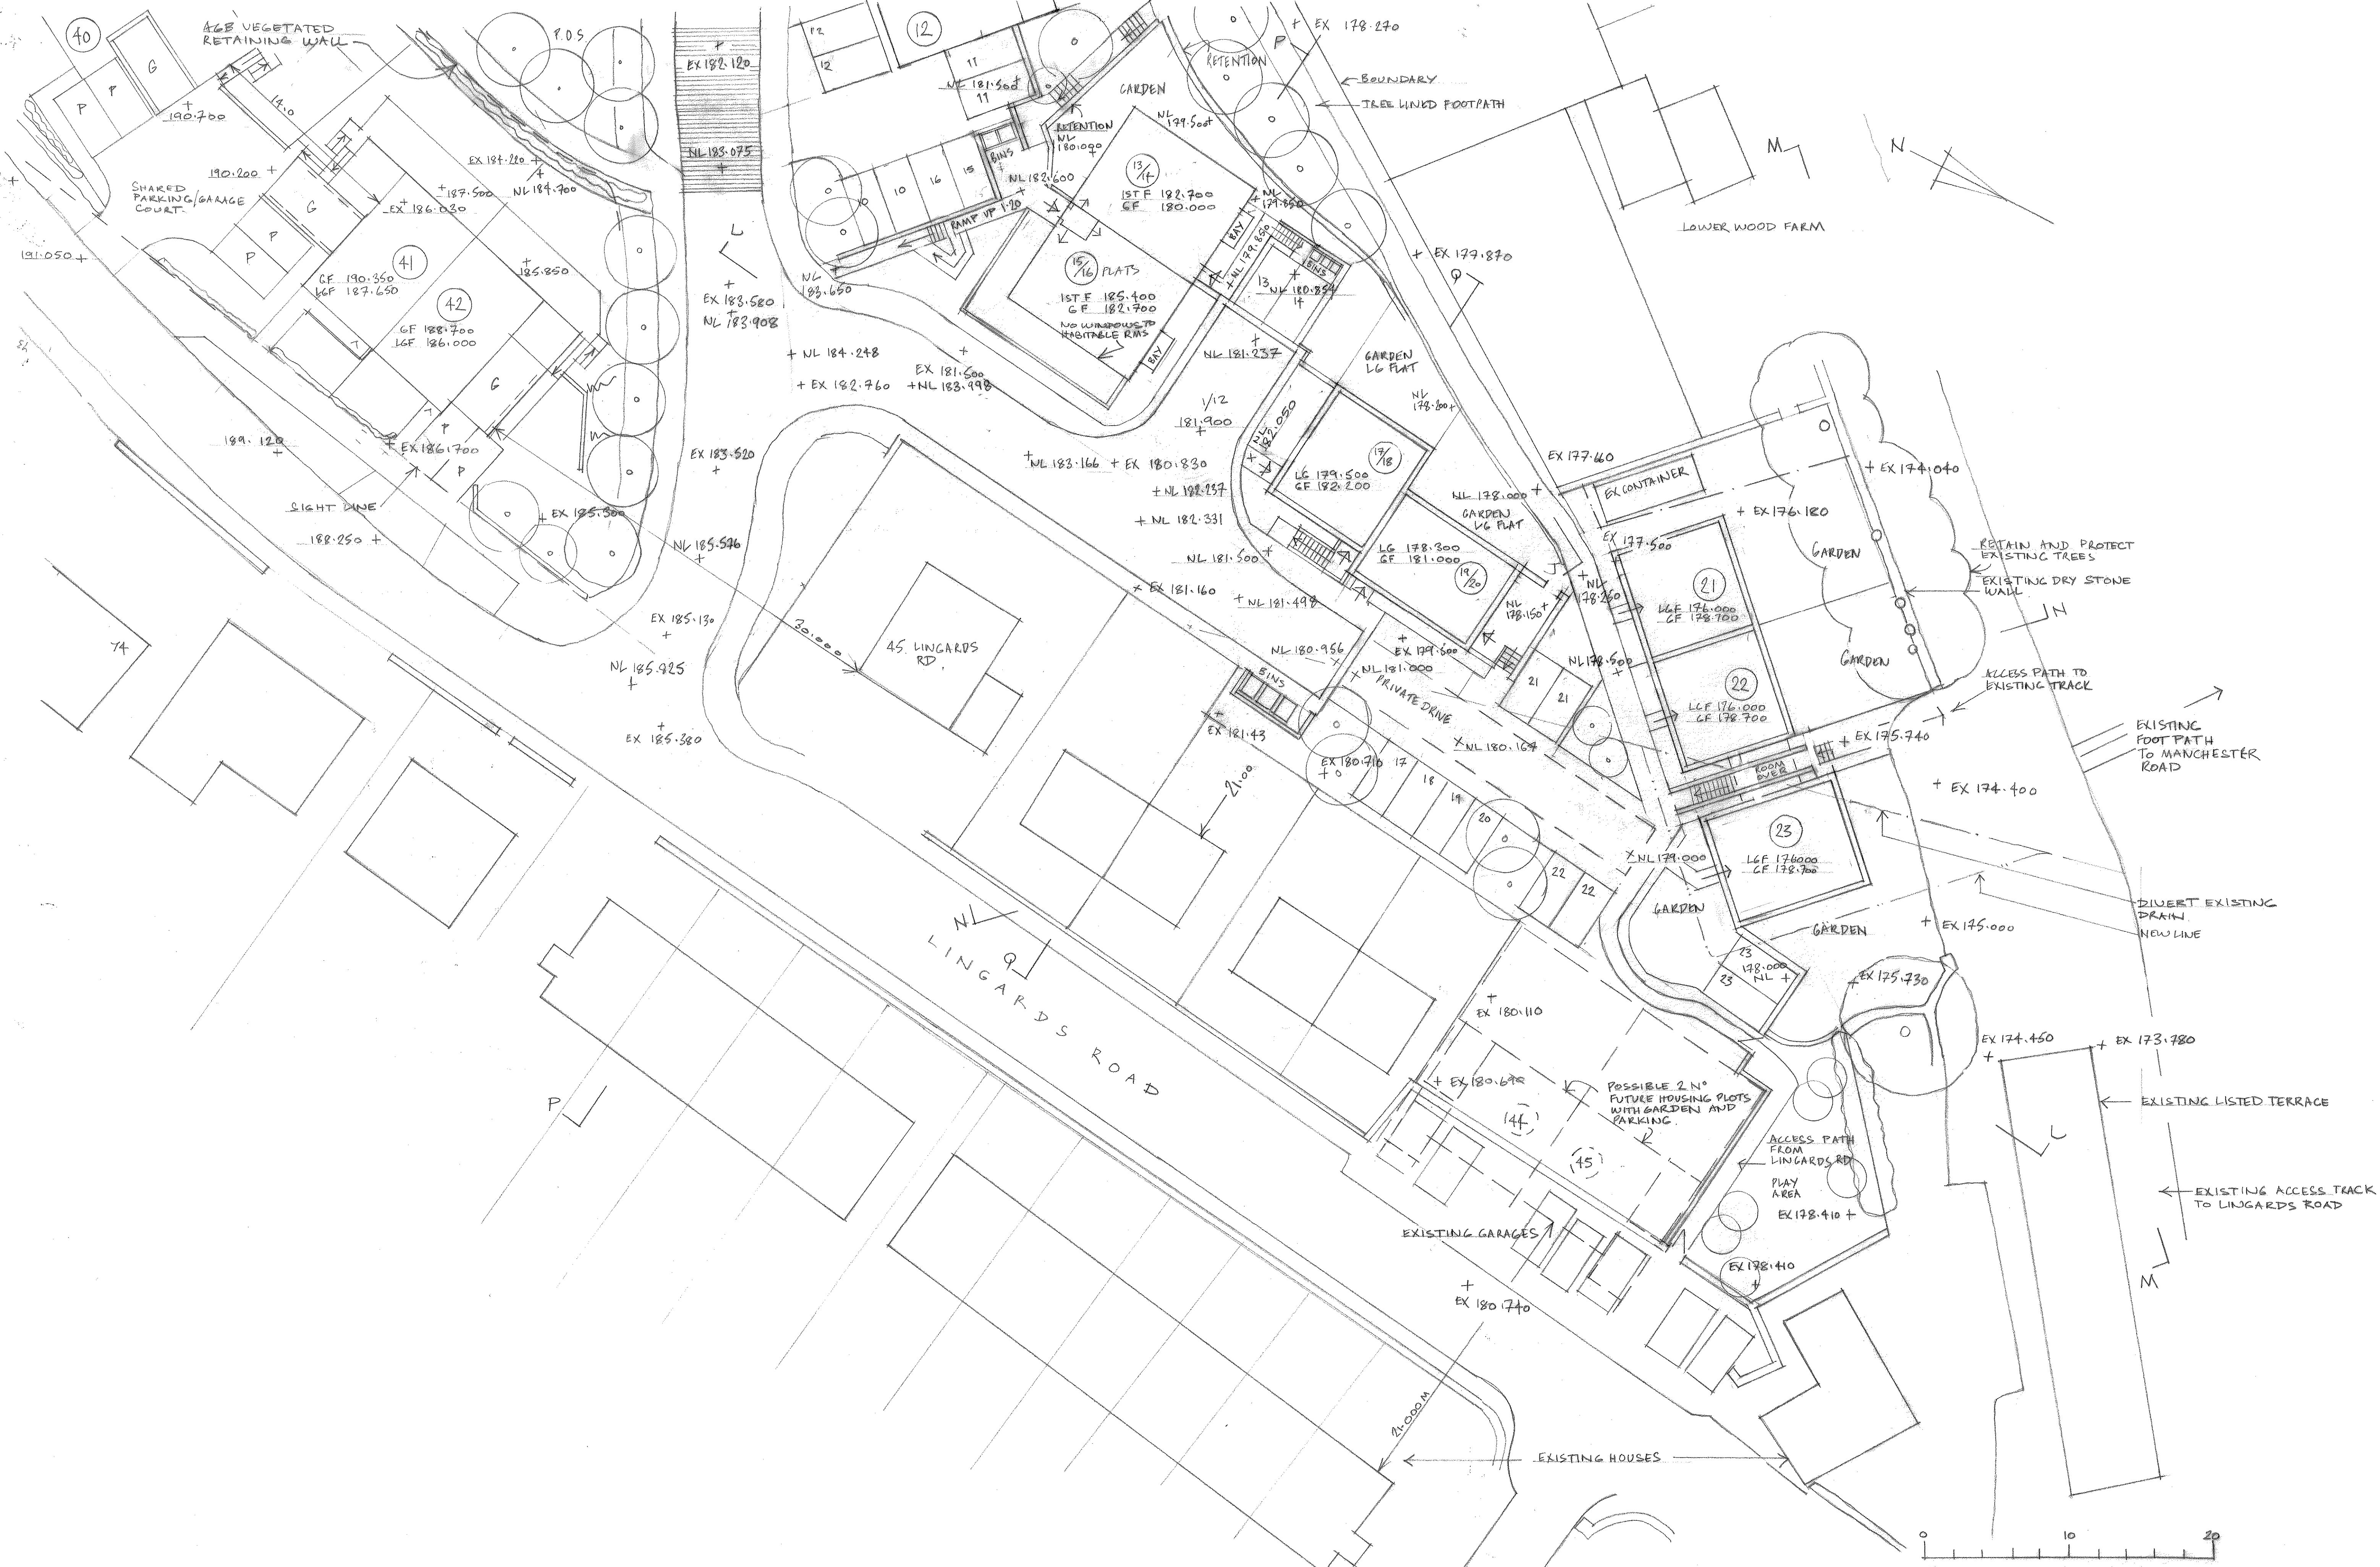

REV C 22.09.22 ADDITIONAL UNIT 43 ADDED
 REV B 16.03.22 AMENDMENTS INCLUDING
 AMENDED STAIRS BETWEEN
 UNITS 12 & 13/14.

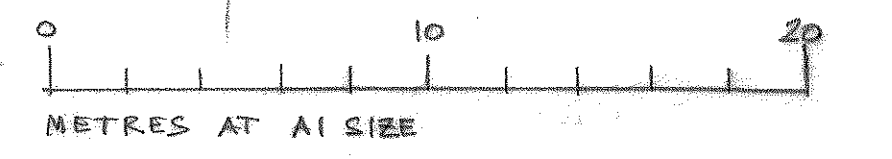

Project	Housing at Lingards Road, Slaithwaite		
Client	S B Homes Ltd		
Drawing	SITE PLAN 3		
Scale	1:200	Date	13/10/2021
Dwg No	2019 572 52	Rev	C

William Best RIBA
 The Chapel House
 22 Pole Gate
 Scammonden
 West Yorkshire
 HD33FW
 Tel 01484 845896