




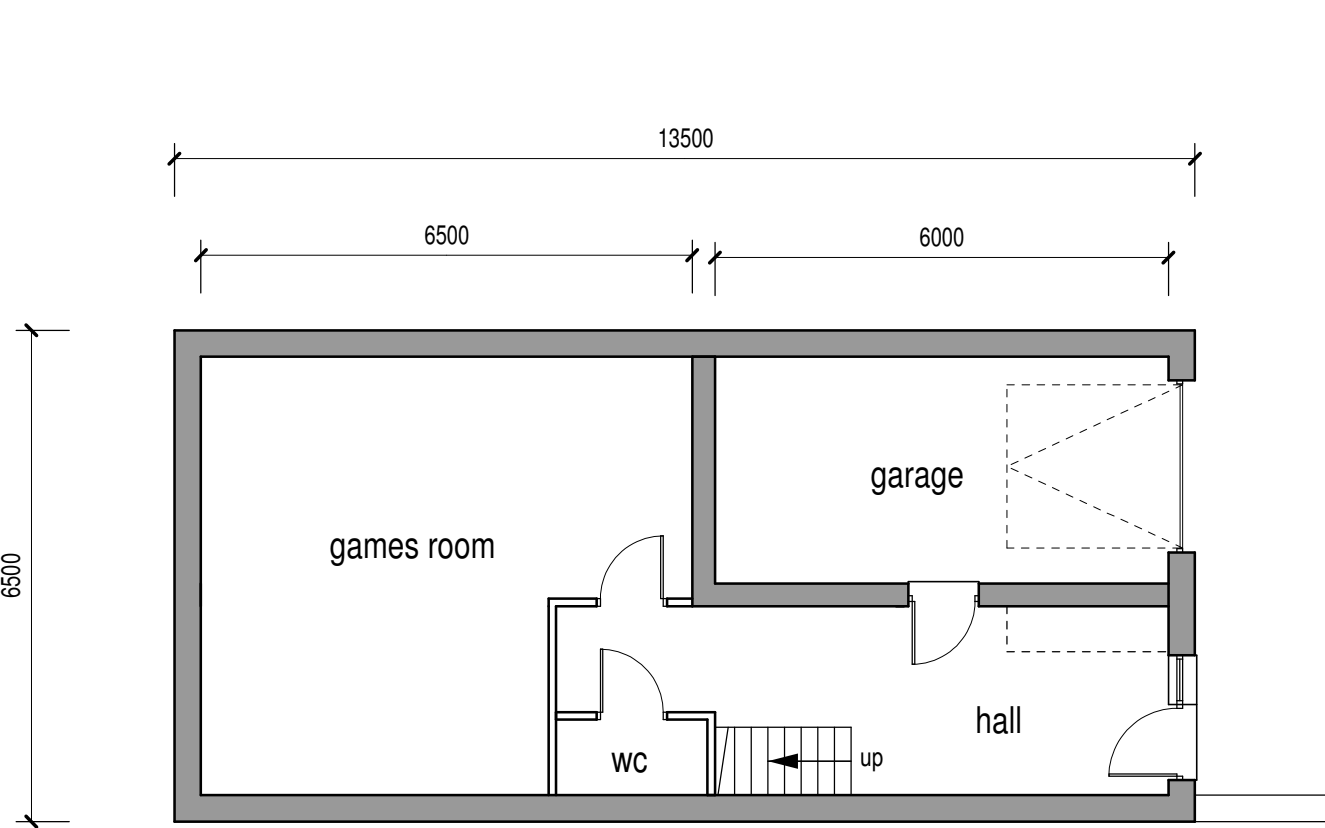


Ground Floor (1:100)

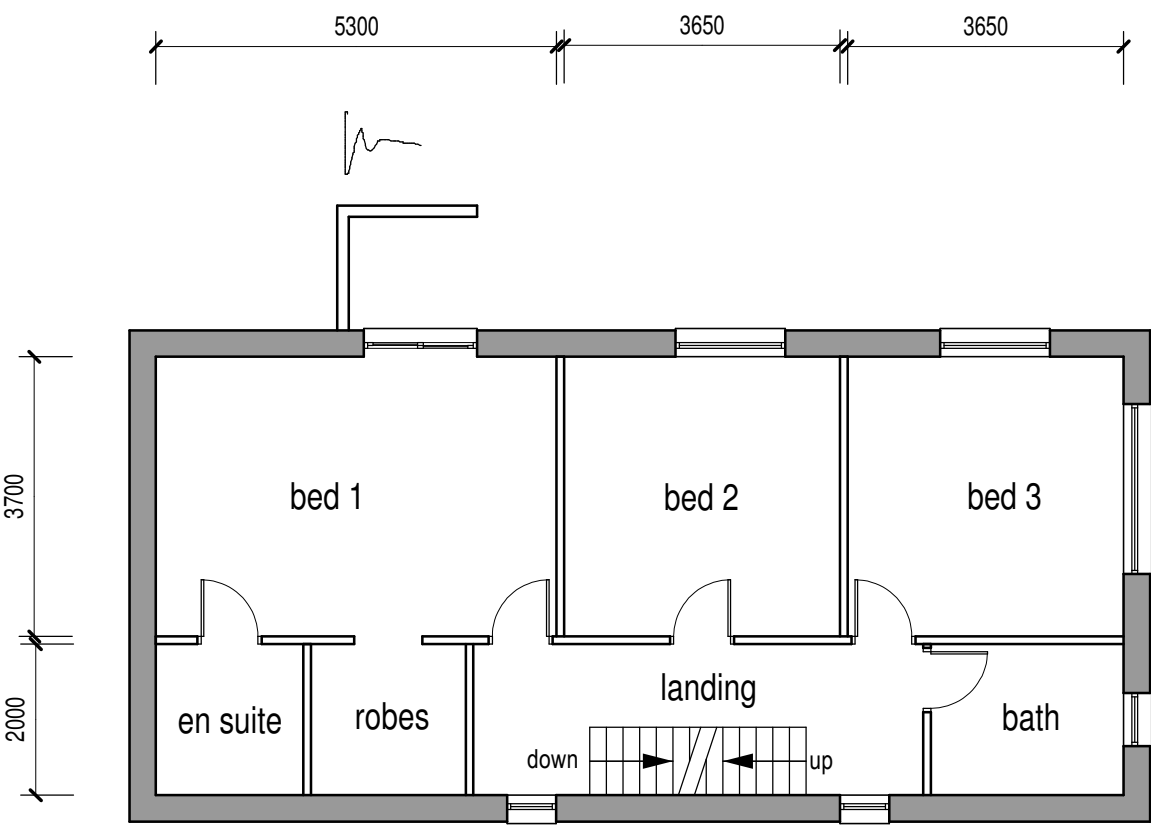


First Floor (1:100)

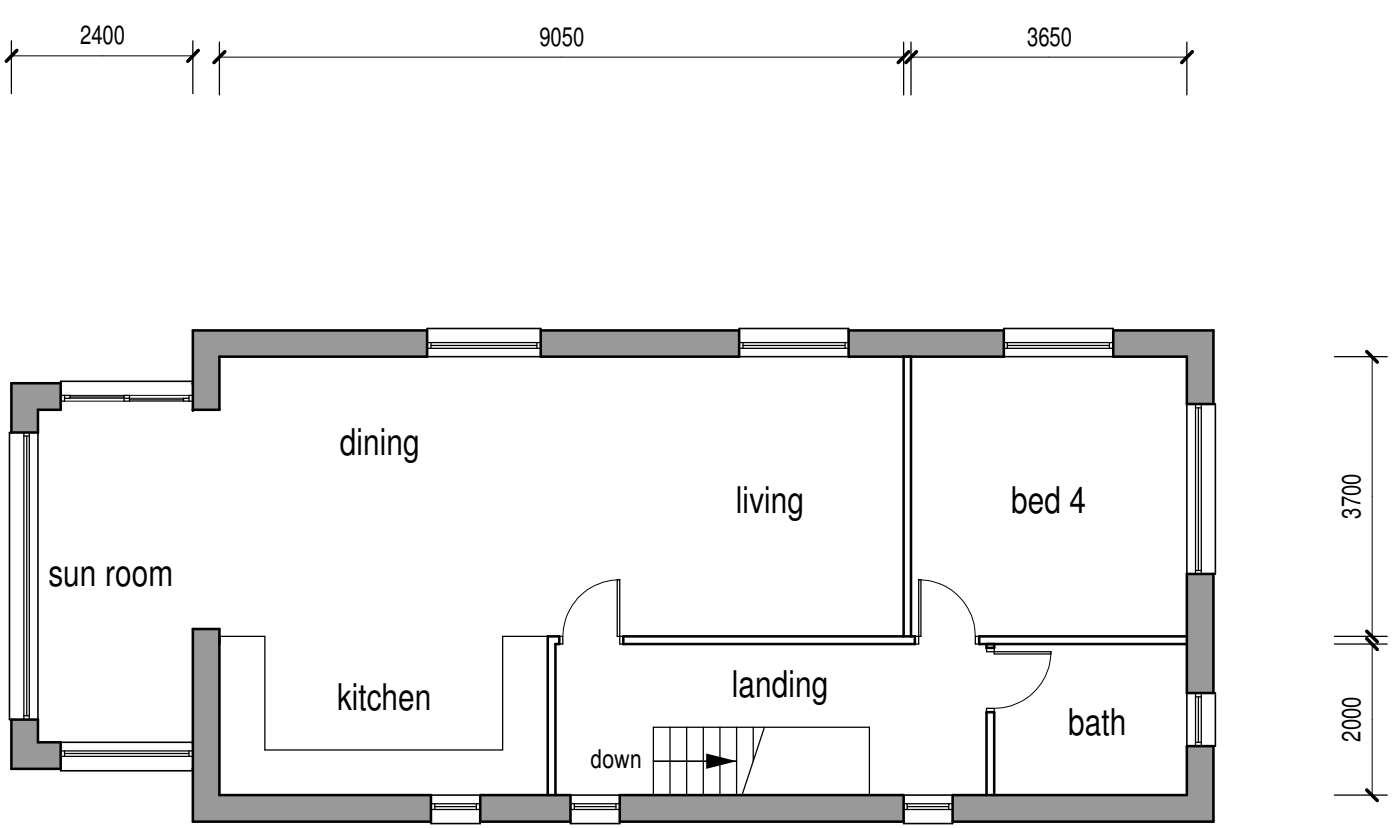


Second Floor (1:100)

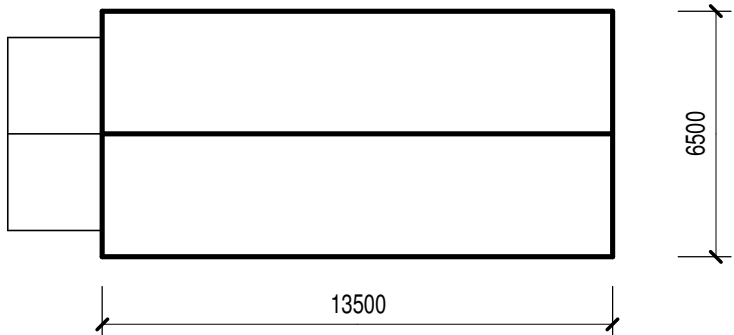


B1 roof plan (1:200)

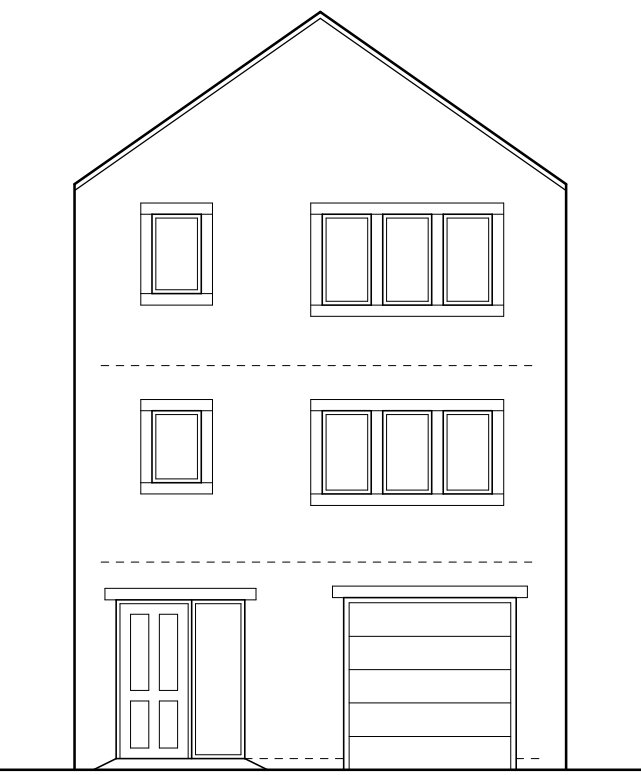


Front elevation (1:100)

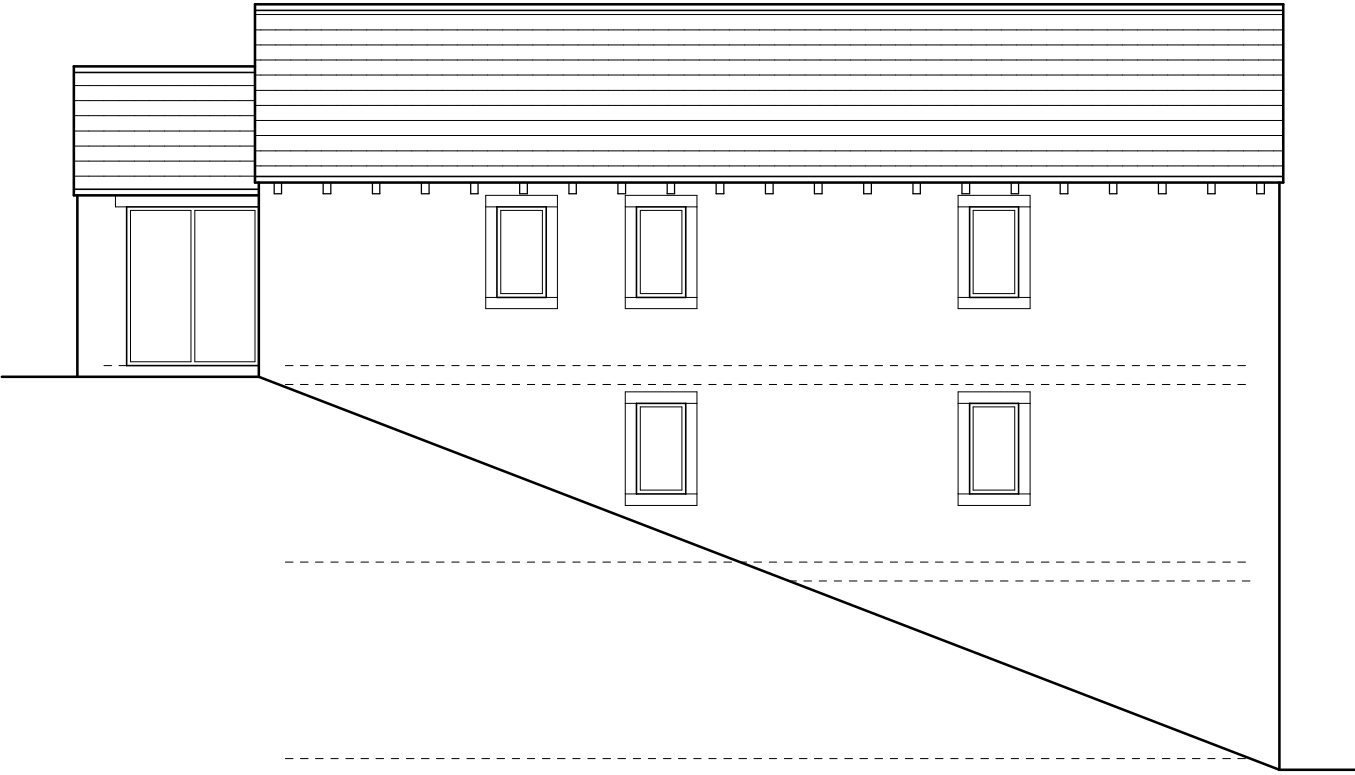


Side elevation (1:100)

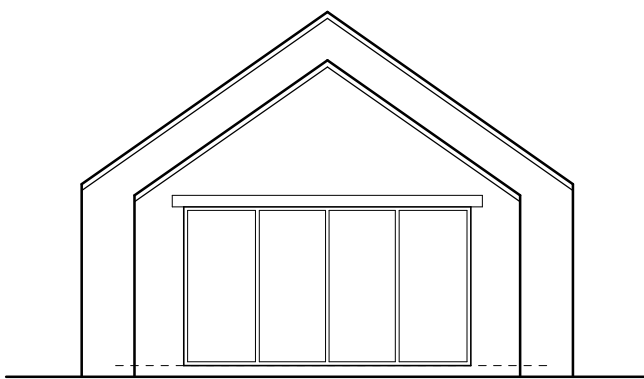

Rear elevation (1:100)

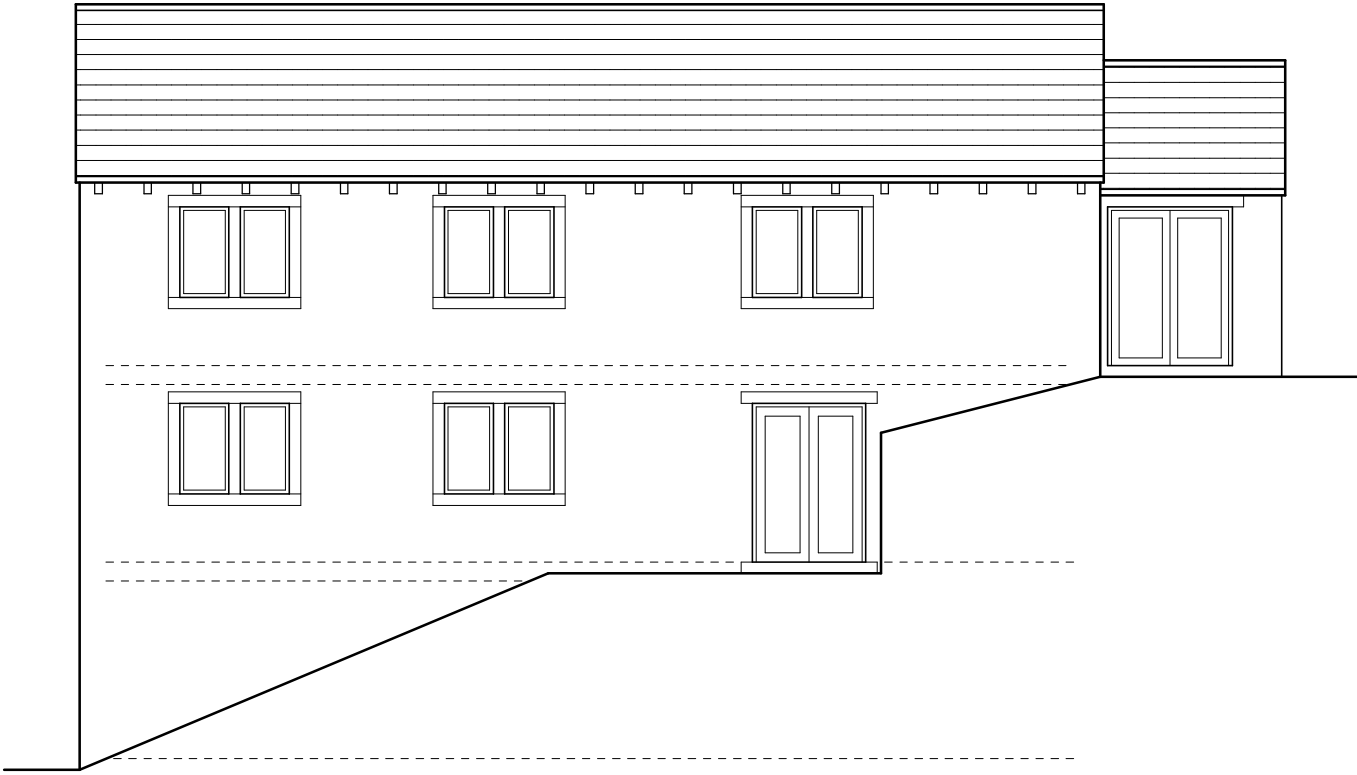

Side elevation (1:100)

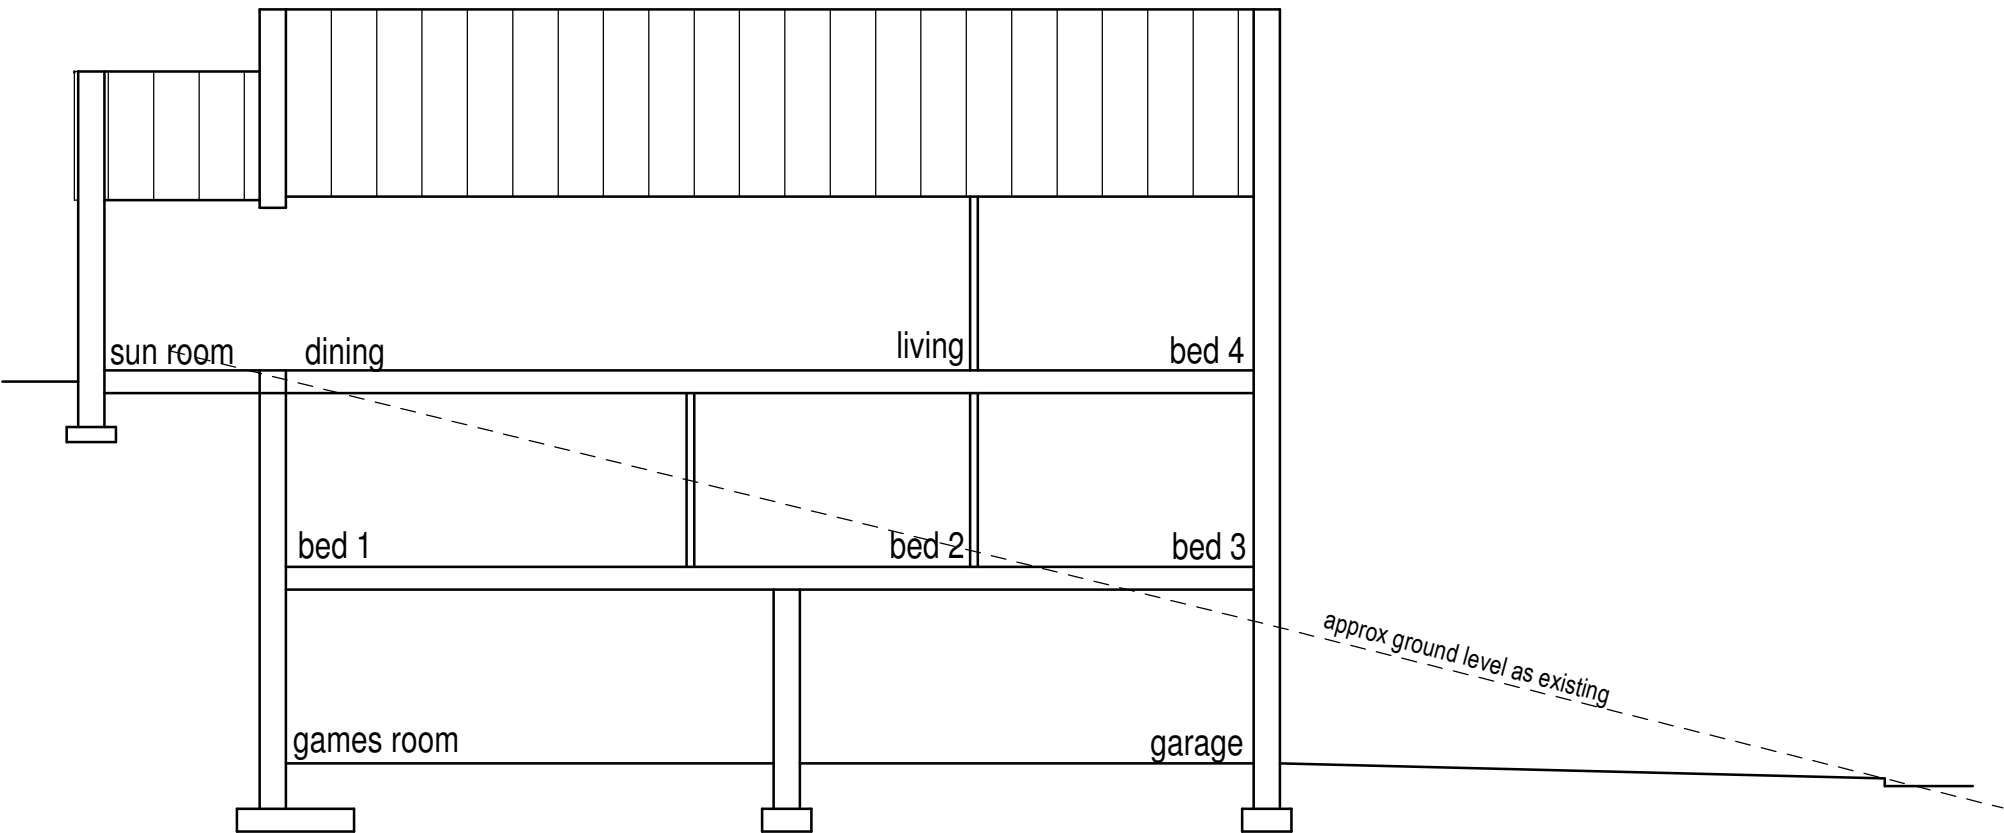

Cross section (1:100)

House Type B1.

Unit 24.
4 bed detached
213m² (2290 ft²) excluding garage

Rev C 03/09/2022 Sun roof amended to pitched roof.
Rev B 31/03/2022 General amendments.
Rev A 07/02/2022 Elevations amended.

Project :	Housing at Lingards Road, Slaithwaite.		
Client :	SB Homes.		
Drawing :	House Type B1.		
Scale :	1:100.	Date :	Nov 2021
Dwg No :	2019 572 104.	Rev :	C

William Best RIBA
The Chapel House
22 Pole Gate
Scammonden
West Yorkshire
HD3 3FW.

Tel 01484 845896.