




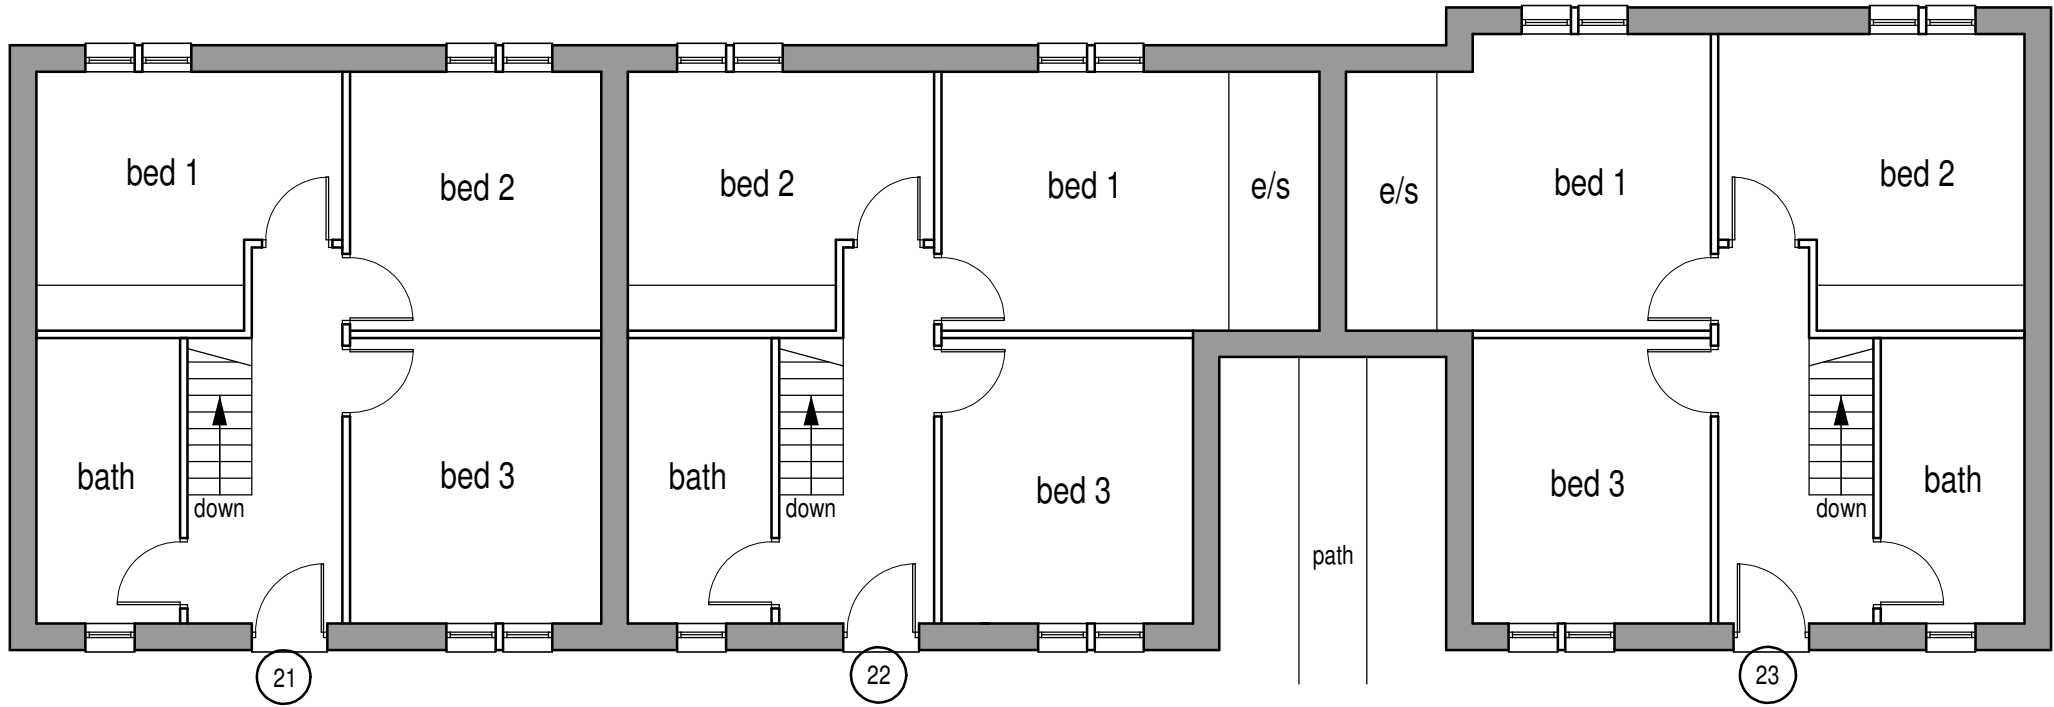


First Floor (1:100)

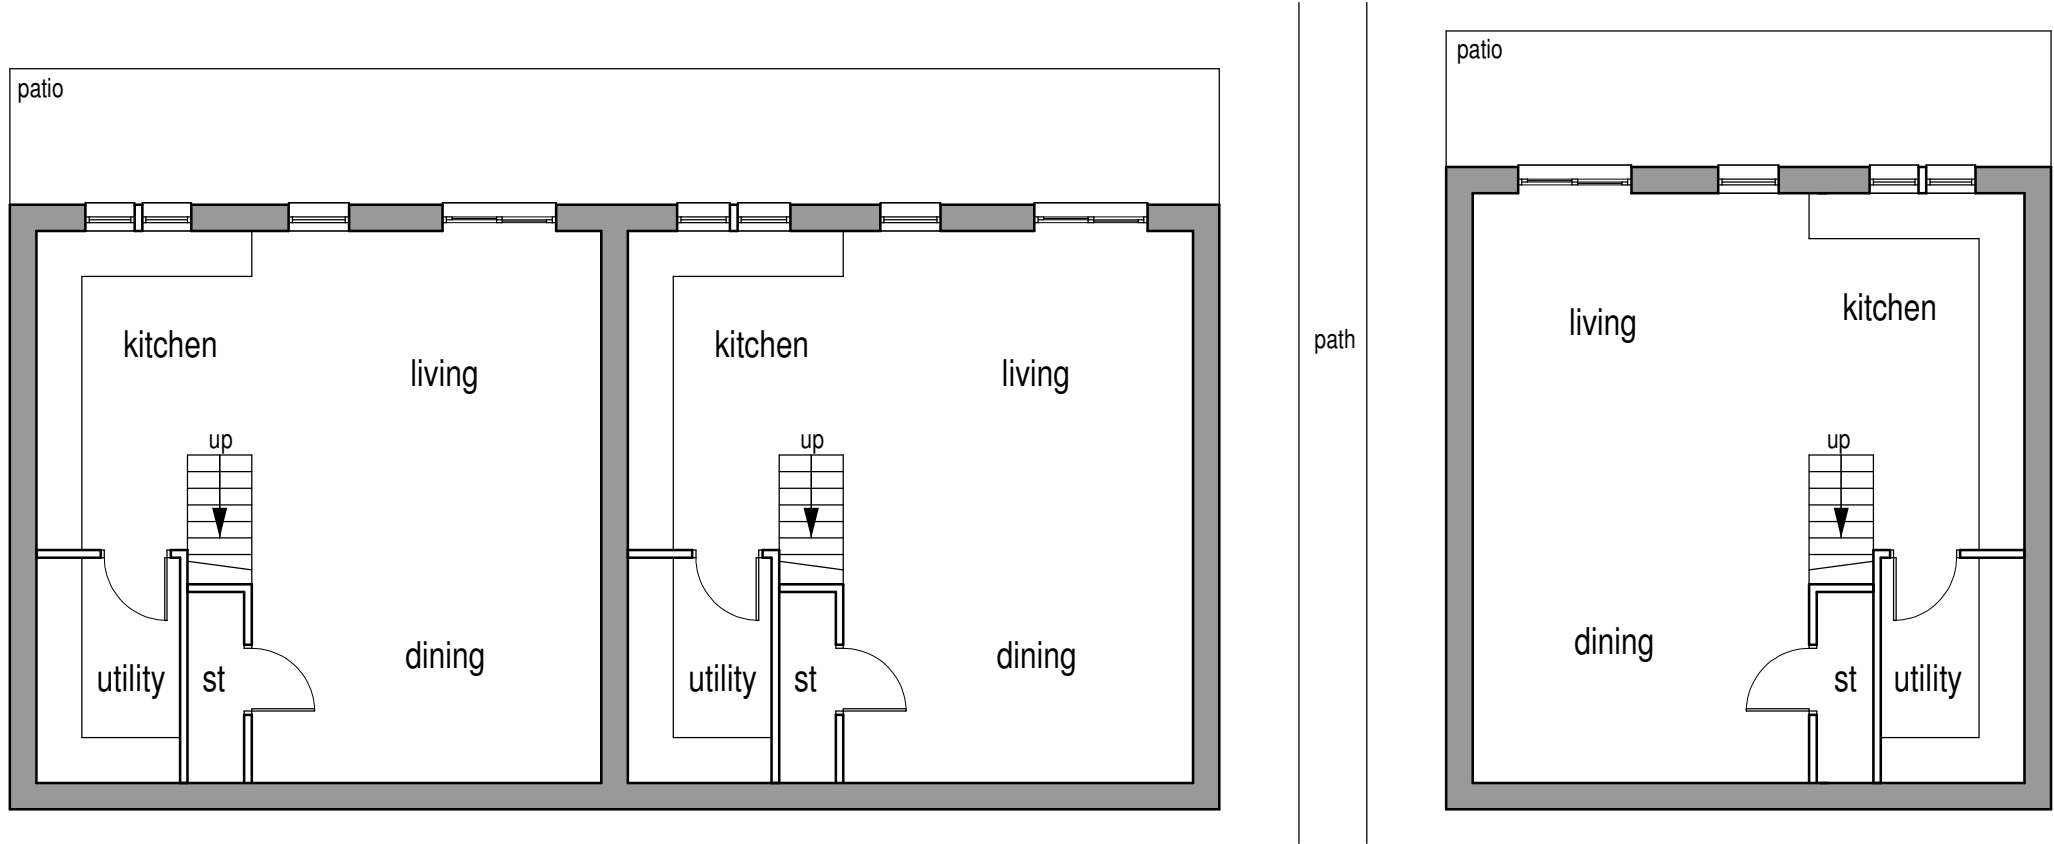


Ground Floor (1:100)

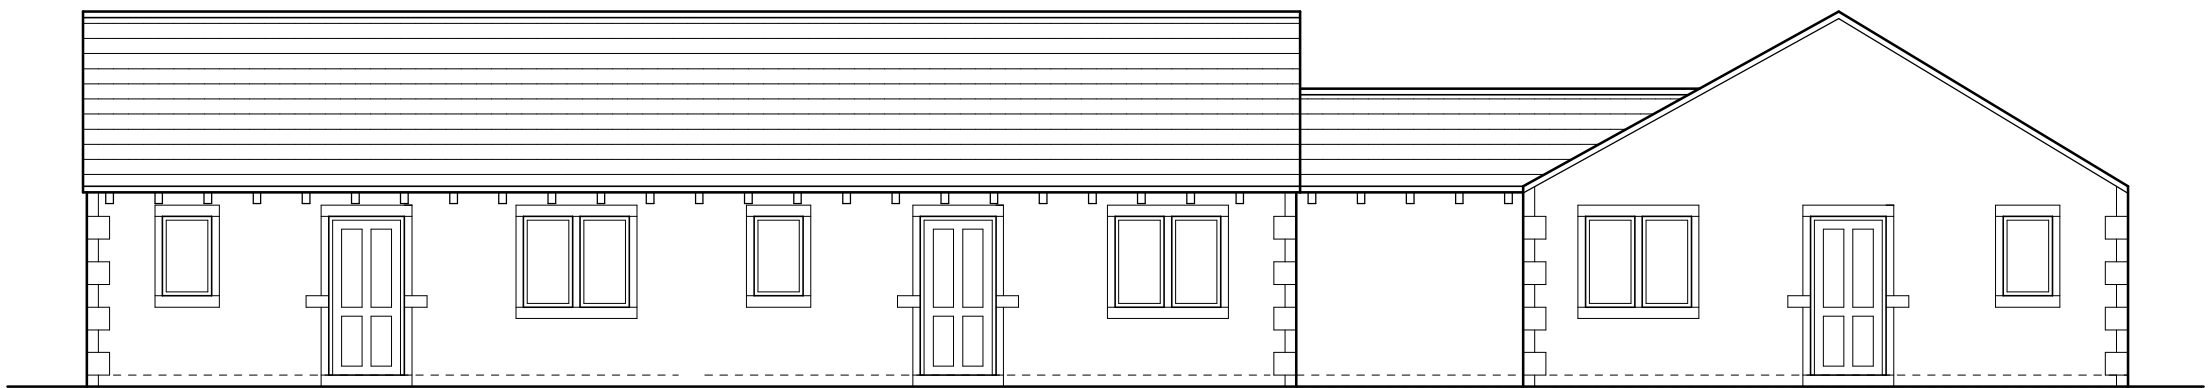


Front elevation (1:100)

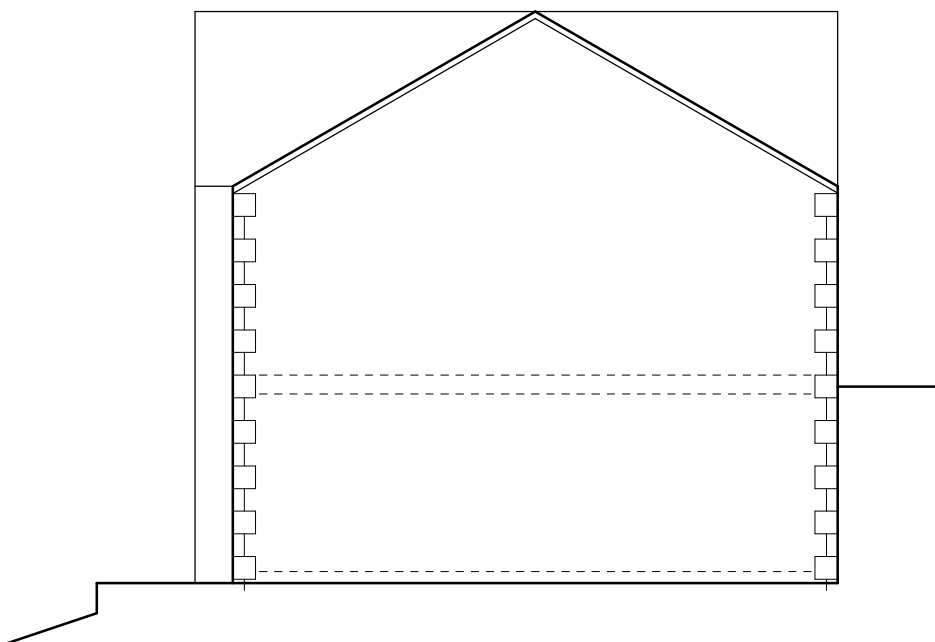


Side elevation (1:100)

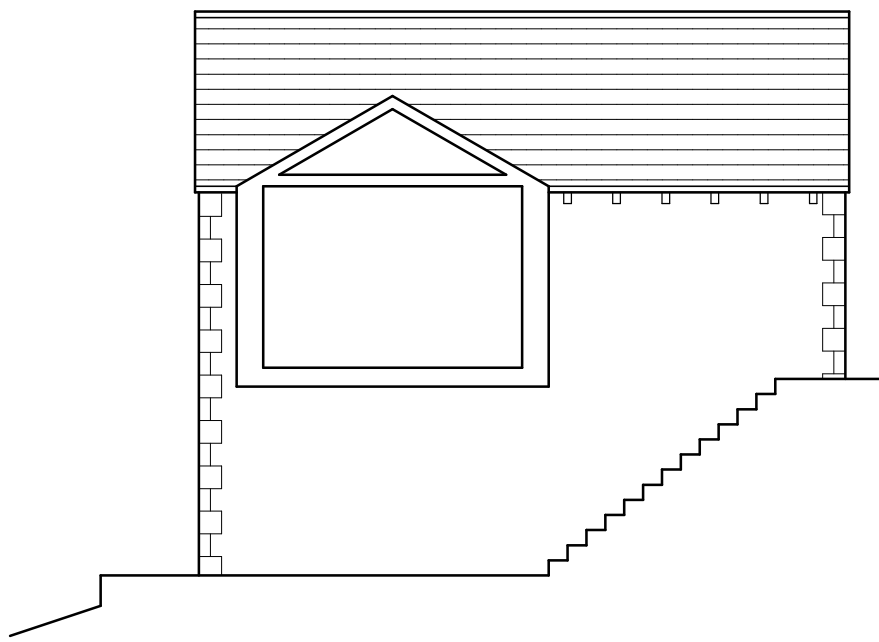


Sectionional elevation (1:100)

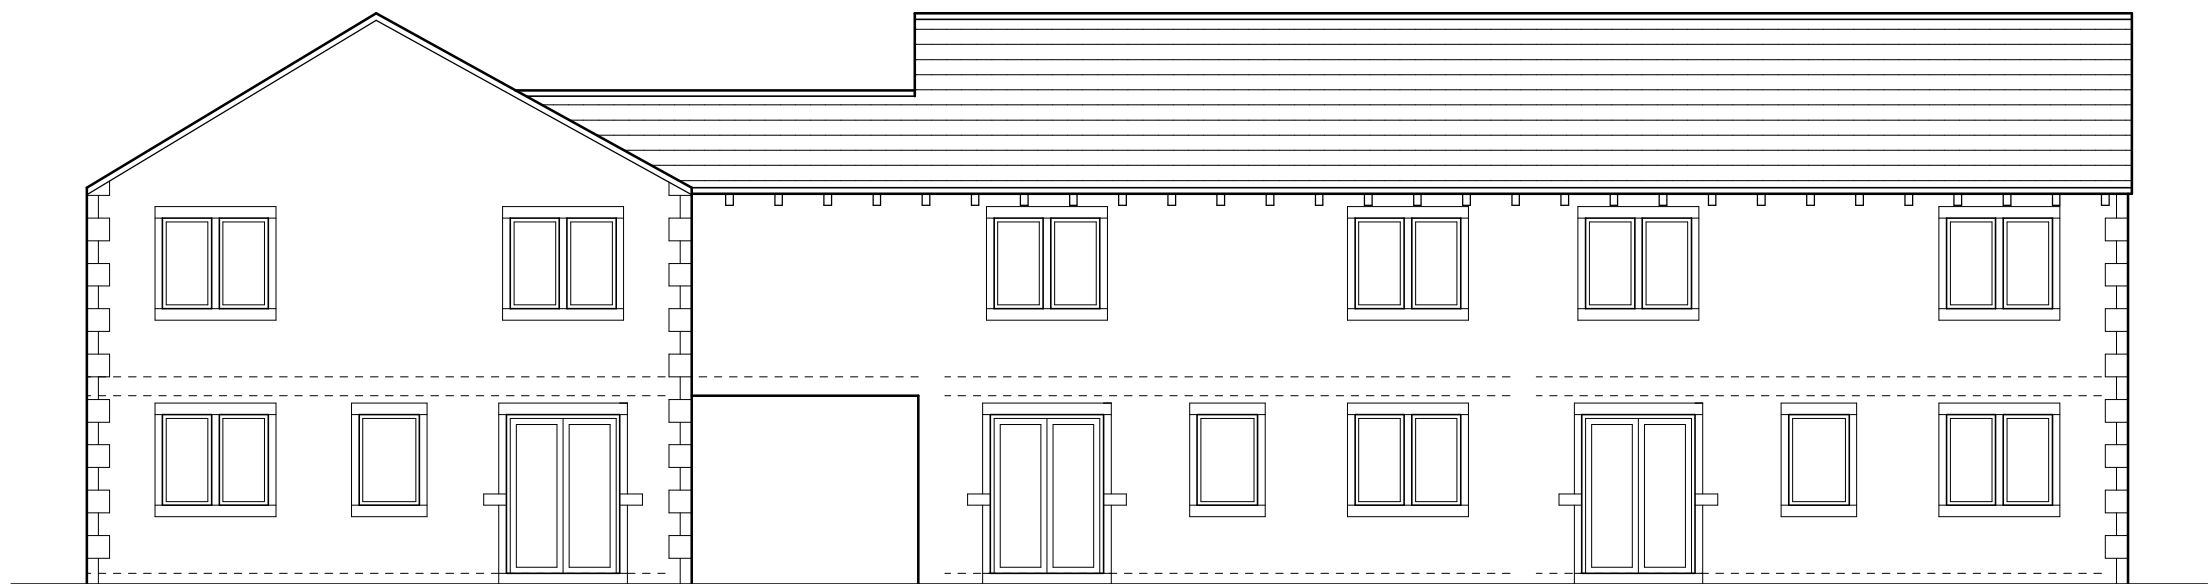

Rear elevation (1:100)

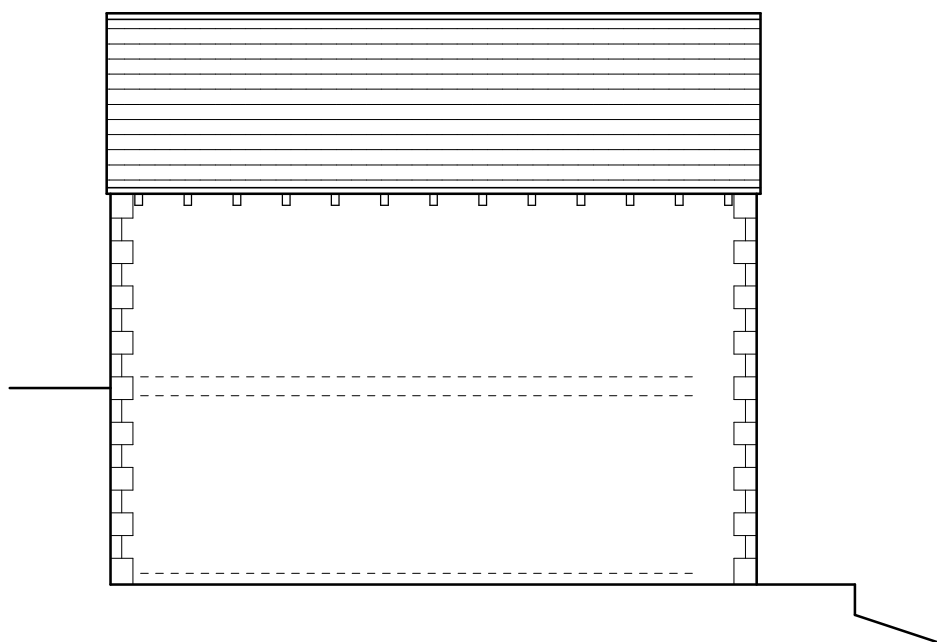

Side elevation (1:100)

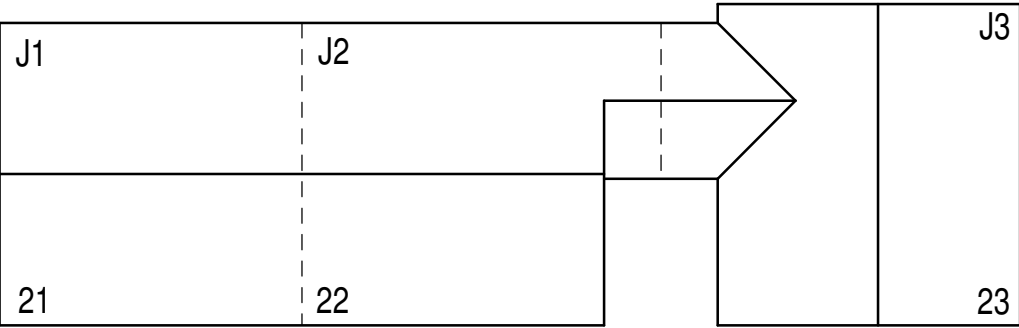

Key plan.

Plots 21, 22 and 23.

3 Bed dwellings.

21 - 109 m².  
22 - 114.8 m².  
23 - 119.5 m².

Rev B 24/10/2022 Drawing number corrected.  
Rev A 25/01/2022 Elevations amended.

|           |                                        |        |          |
|-----------|----------------------------------------|--------|----------|
| Project : | Housing at Lingards Road, Slaithwaite. |        |          |
| Client :  | SB Homes.                              |        |          |
| Drawing : | Flat Type J 1 to 3.                    |        |          |
| Scale :   | 1:100.                                 | Date : | Nov 2021 |
| Dwg No :  | 2019 572 116.                          | Rev :  | B        |

William Best RIBA  
The Chapel House  
22 Pole Gate  
Scammonden  
West Yorkshire  
HD3 3FW.  
  
Tel 01484 845896.