




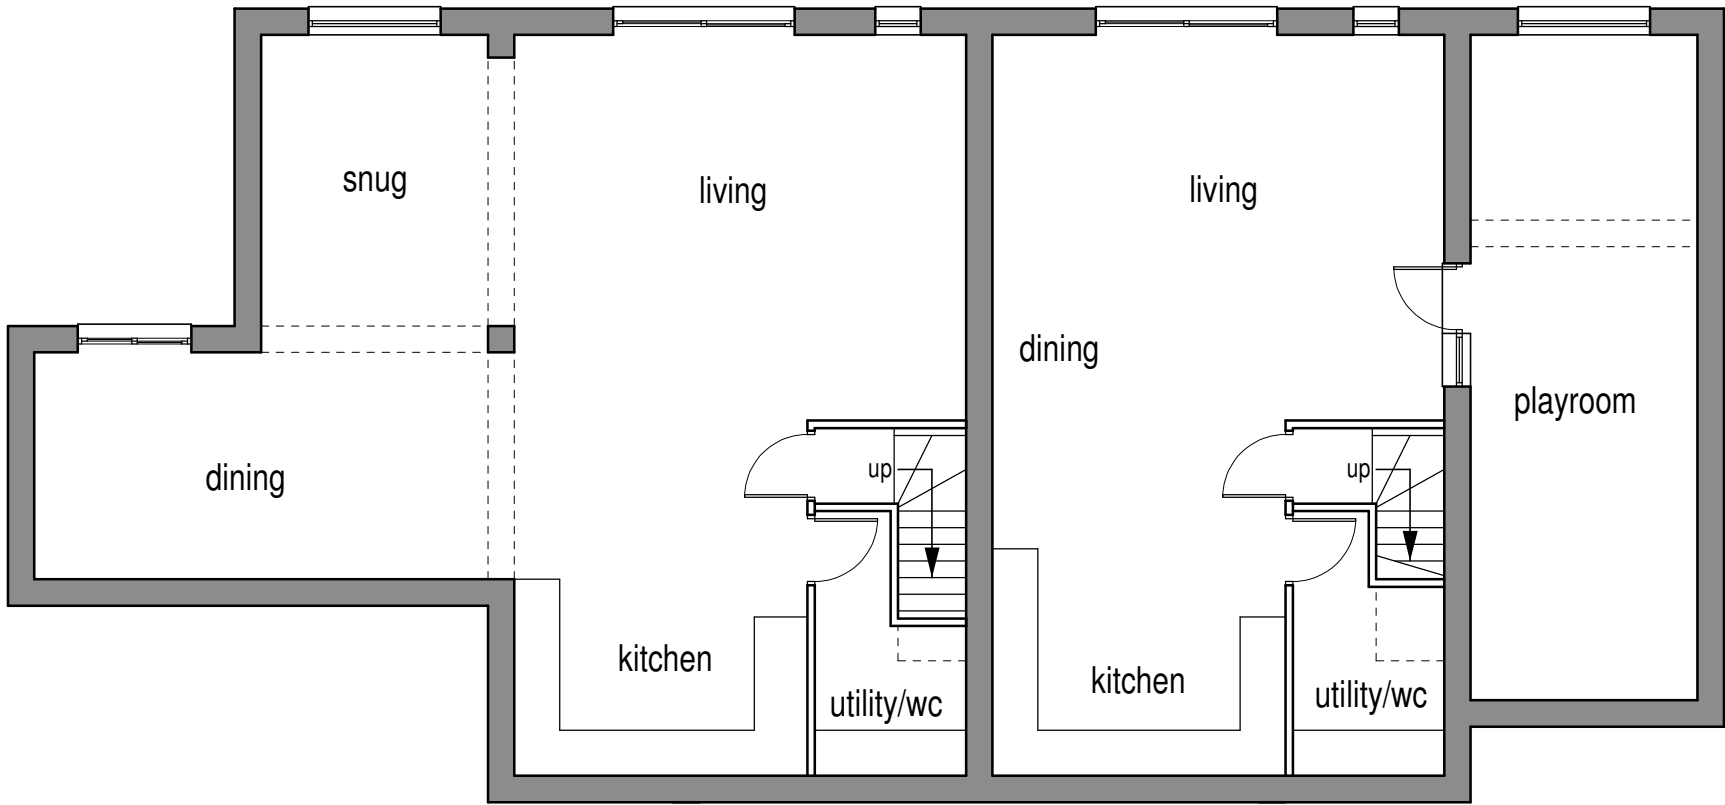

Ground Floor (1:100)

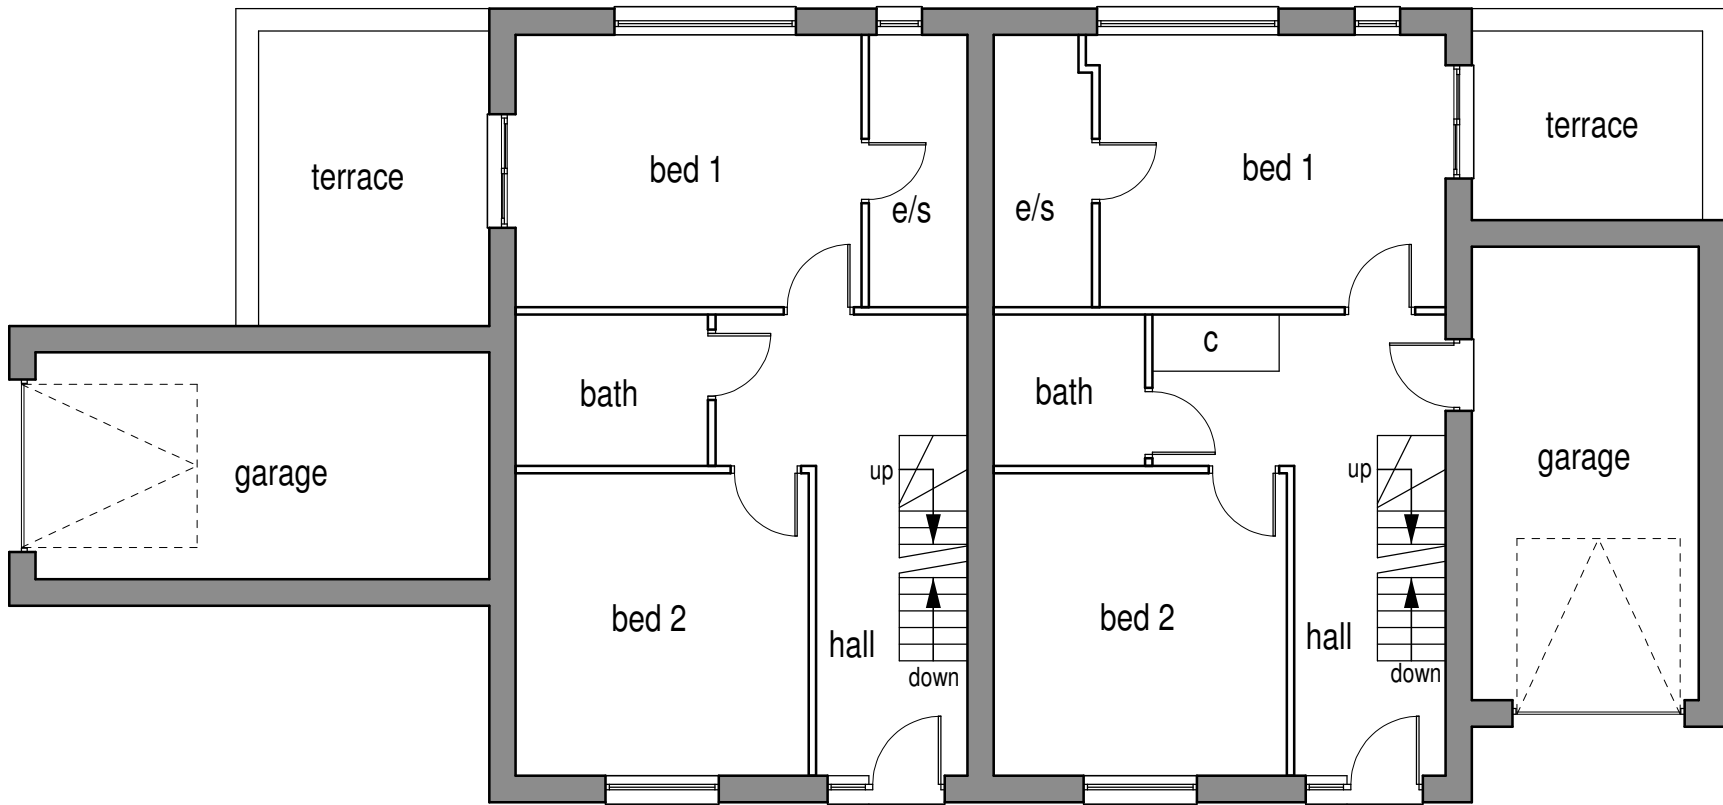


First Floor (1:100)

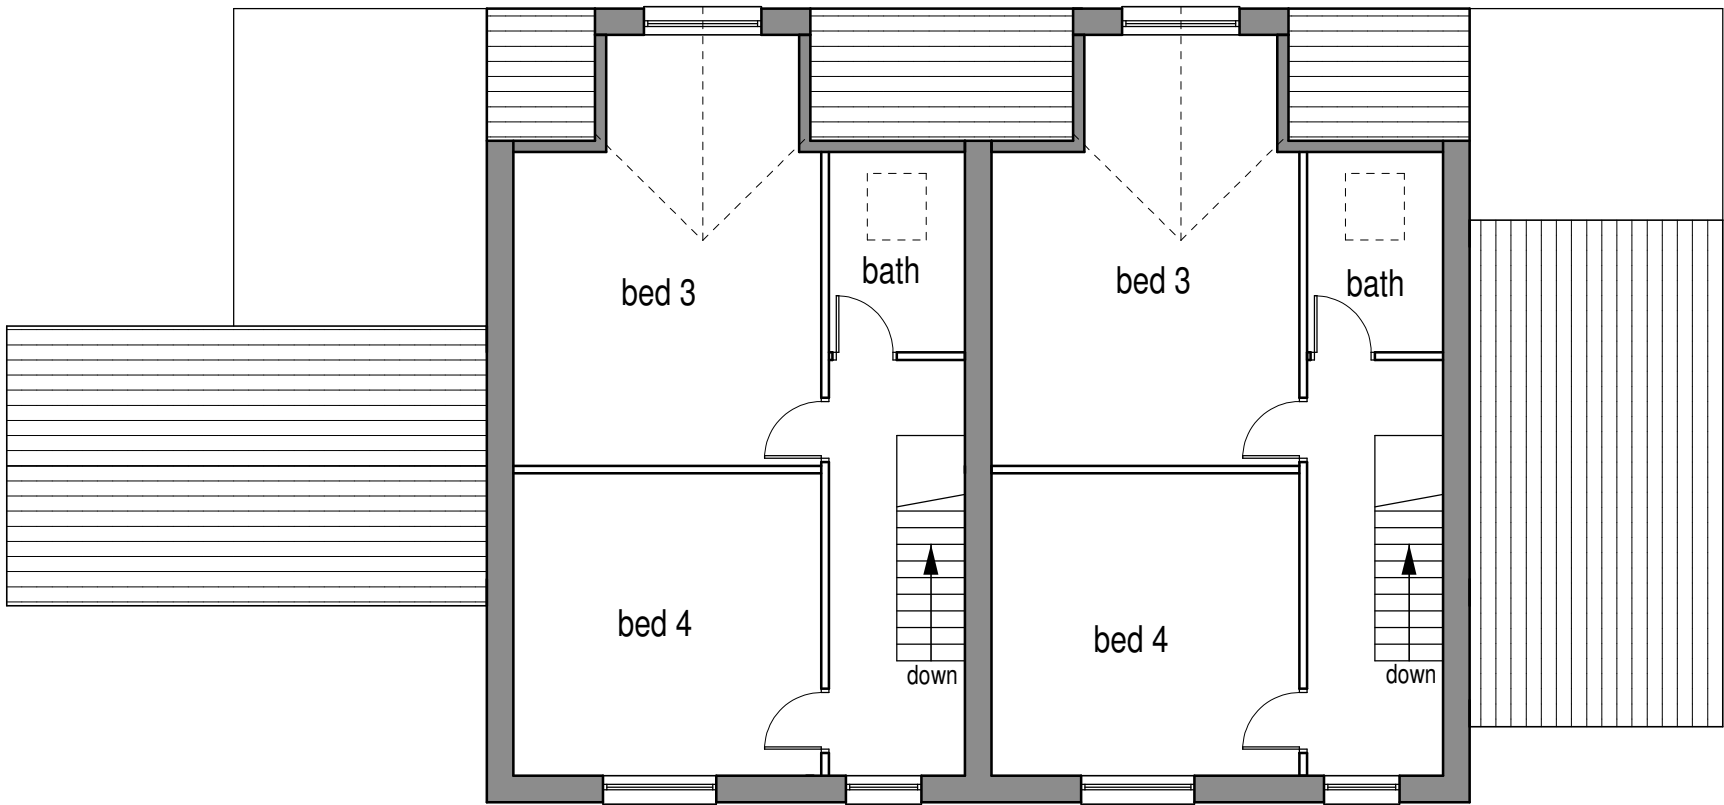

Second Floor (1:100)




Front elevation (1:100)

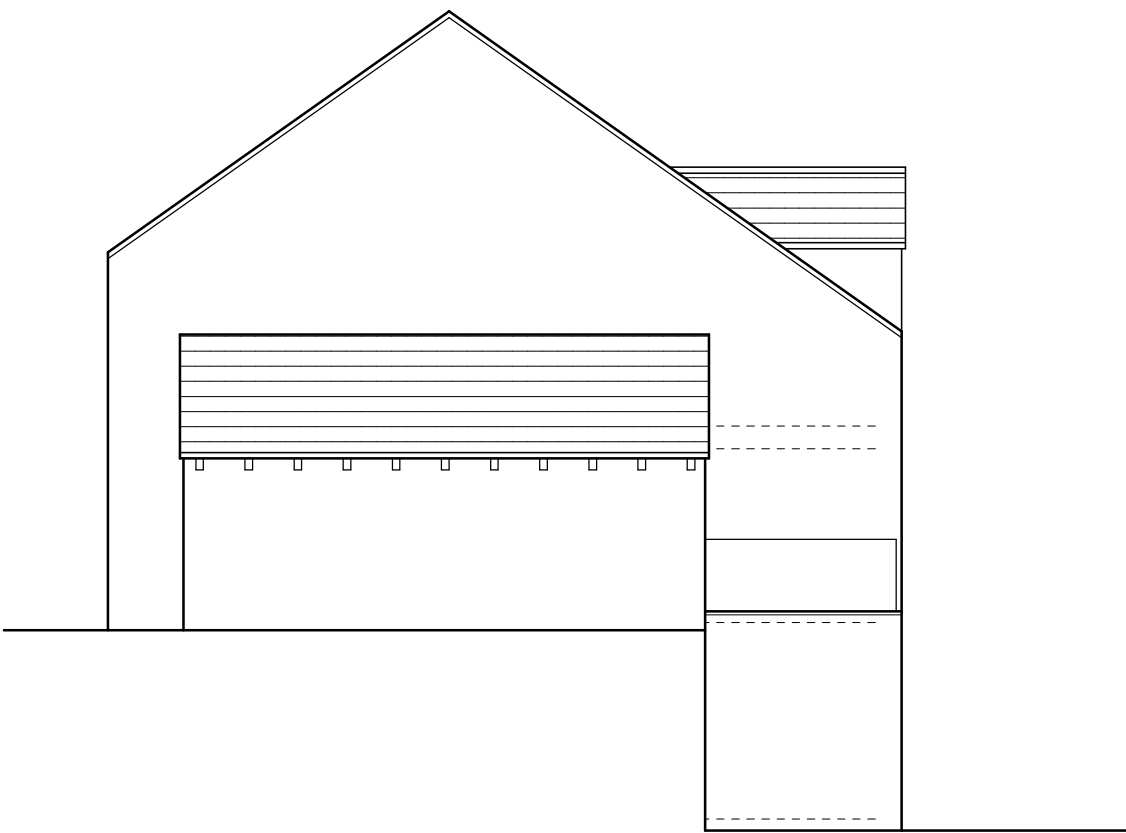


Side elevation (1:100)




Rear elevation (1:100)

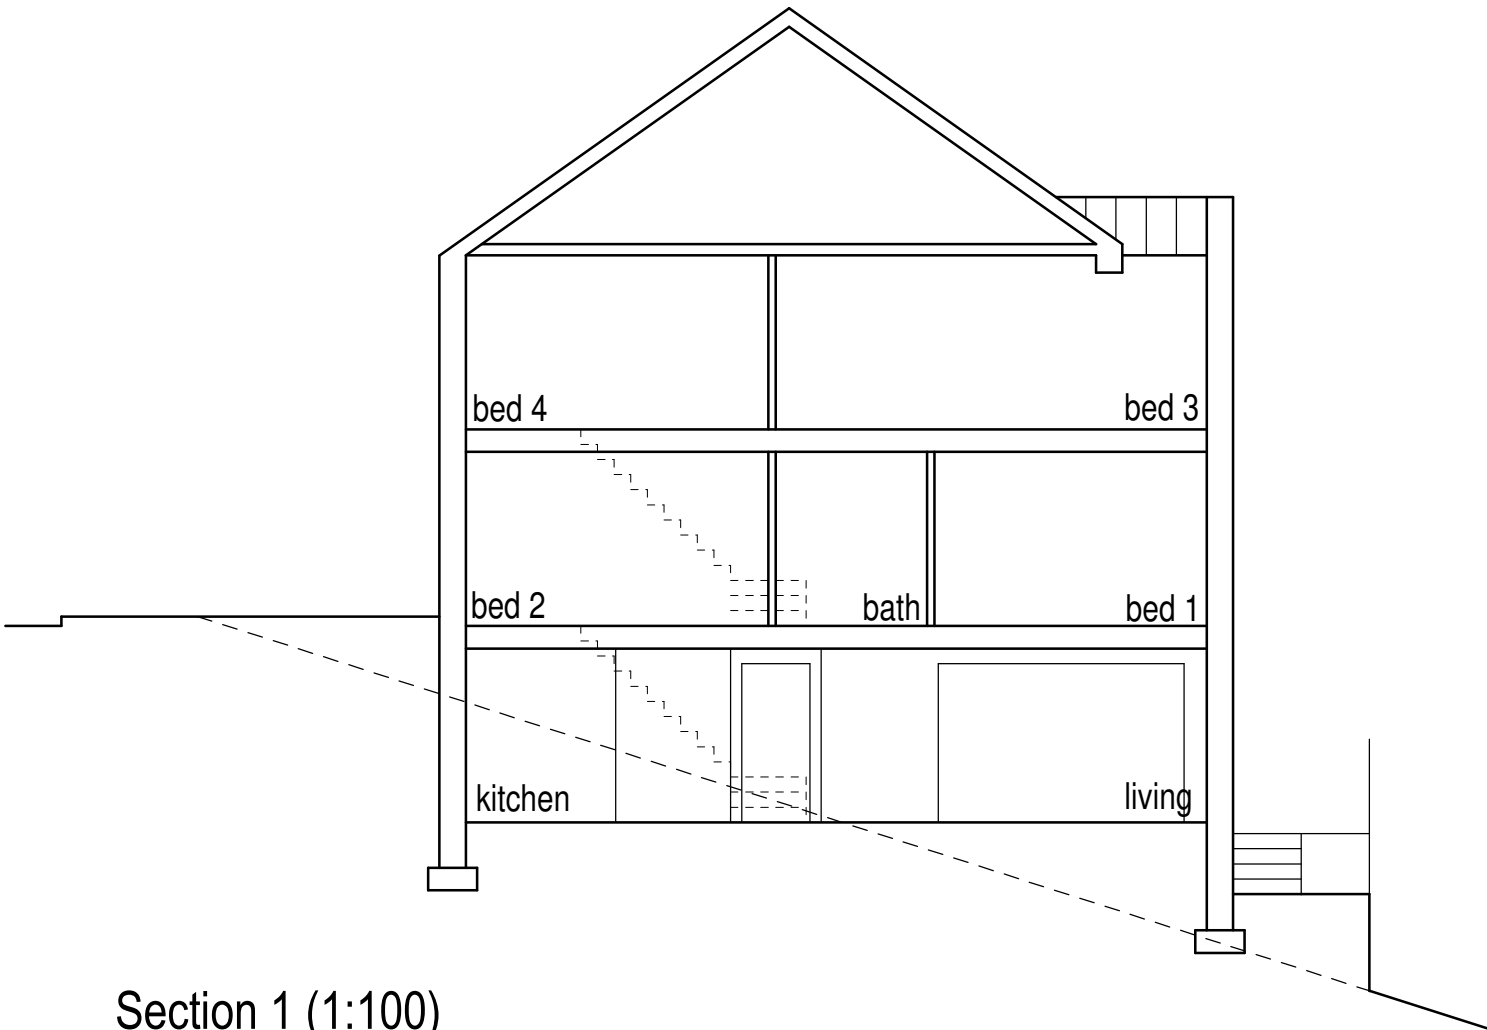

Section 1 (1:100)

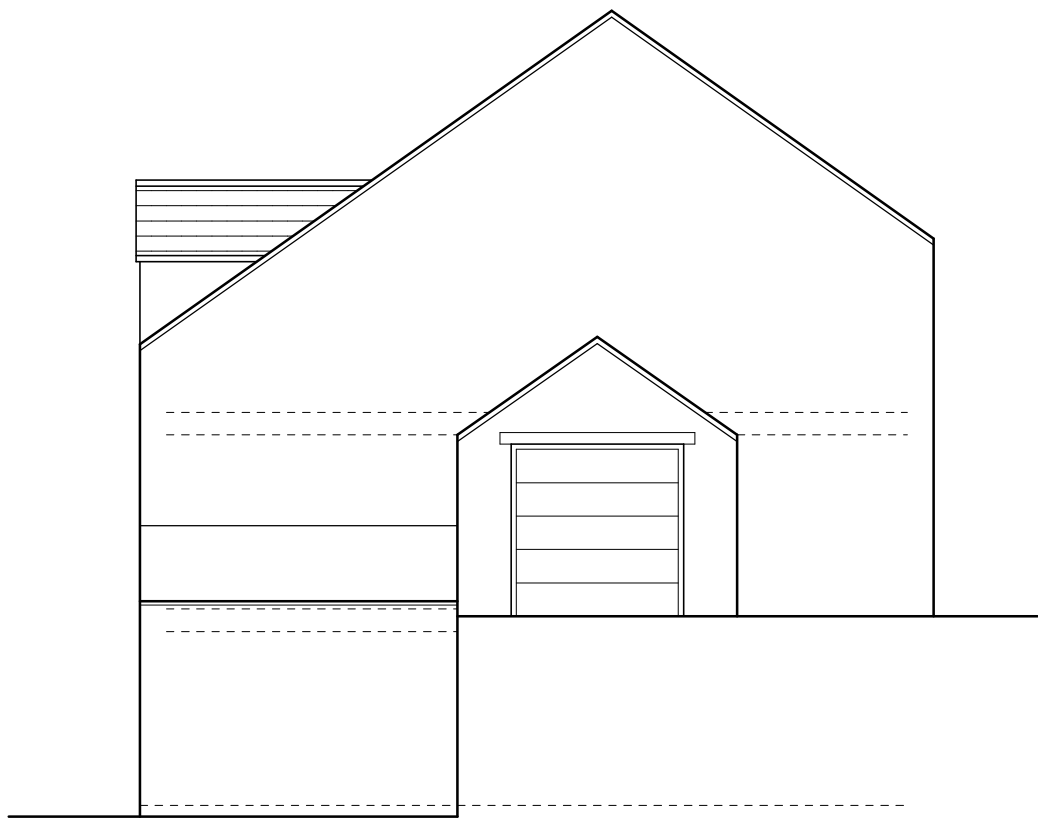

Side elevation (1:100)

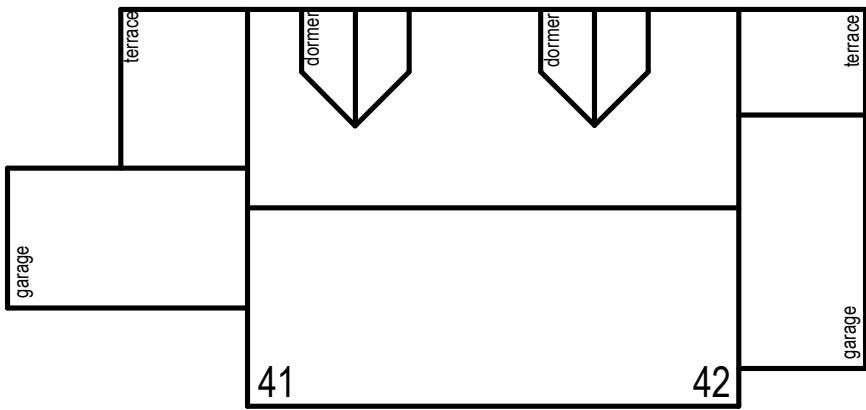

Roof plan (1:200)

41 & 42.
4 bed semi detached
Plot 41 - 2190 ft²
Plot 42 - 2150 ft².
(excluding garages)

Rev B - 22/11/2022 - Rear ground level amended.
Rev A - 25/01/2022 - Elevations amended.

Project :	Housing at Lingards Road, Slaithwaite.		
Client :	SB Homes.		
Drawing :	House Types G1 and G2.		
Scale :	1:100.	Date :	Nov 2021
Dwg No :	2019 572 113.	Rev :	B

William Best RIBA
The Chapel House
22 Pole Gate
Scammonden
West Yorkshire
HD3 3FW.
Tel 01484 845896.