



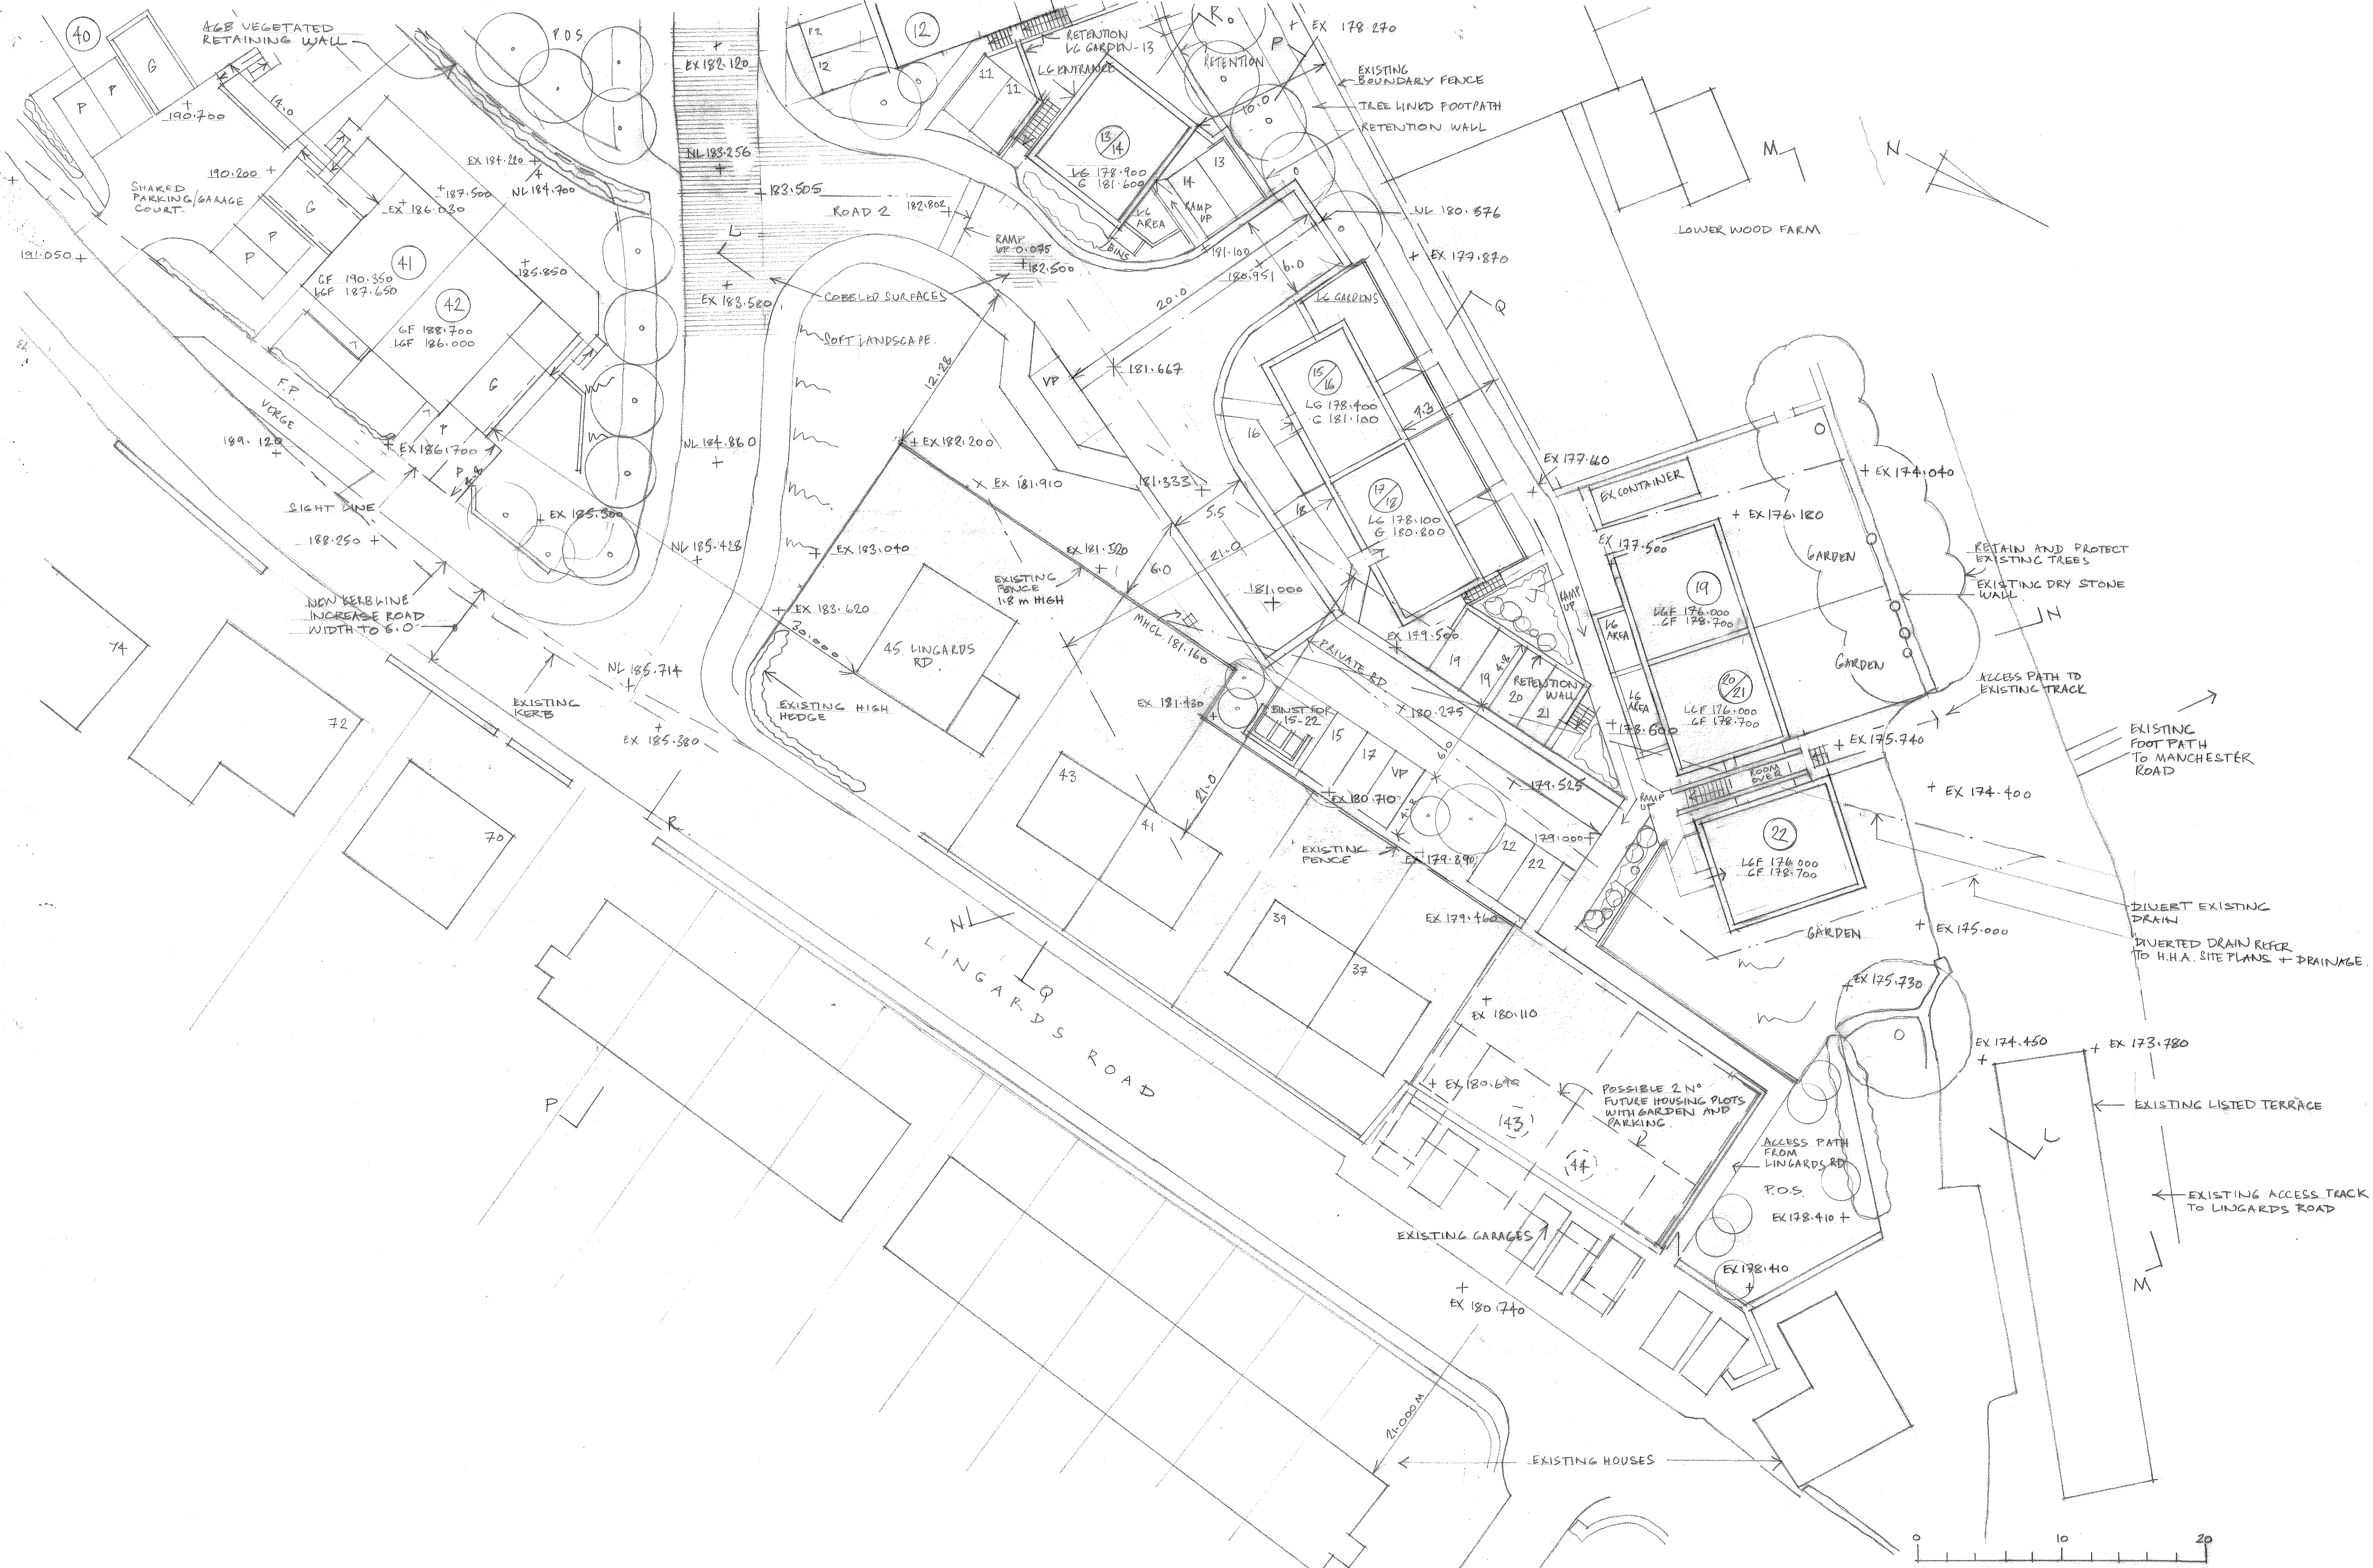

REVE 04.01.23 ROAD + UNITS AMENDED
 REV D 23.11.22 ROAD UNITS AMENDED
 REV C 22.09.22 ADDITIONAL UNIT 43 ADDED
 REV B 16.03.22 AMENDMENTS INCLUDING
 AMENDED STEPS BETWEEN
 UNITS 12 & 13/14.

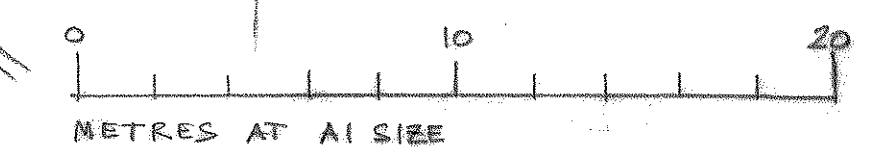

Project	Housing at Lingards Road, Slaithwaite			William Best RIBA
Client	SB Homes Ltd			The Chapel House
Drawing	SITE PLAN 3			22 Pole Gate
Scale	1:200	Date	13/10/2021	Scammonden
Dwg No	2019 572 52	Rev	E	West Yorkshire
				HD33FW
				Tel 01484 845896