




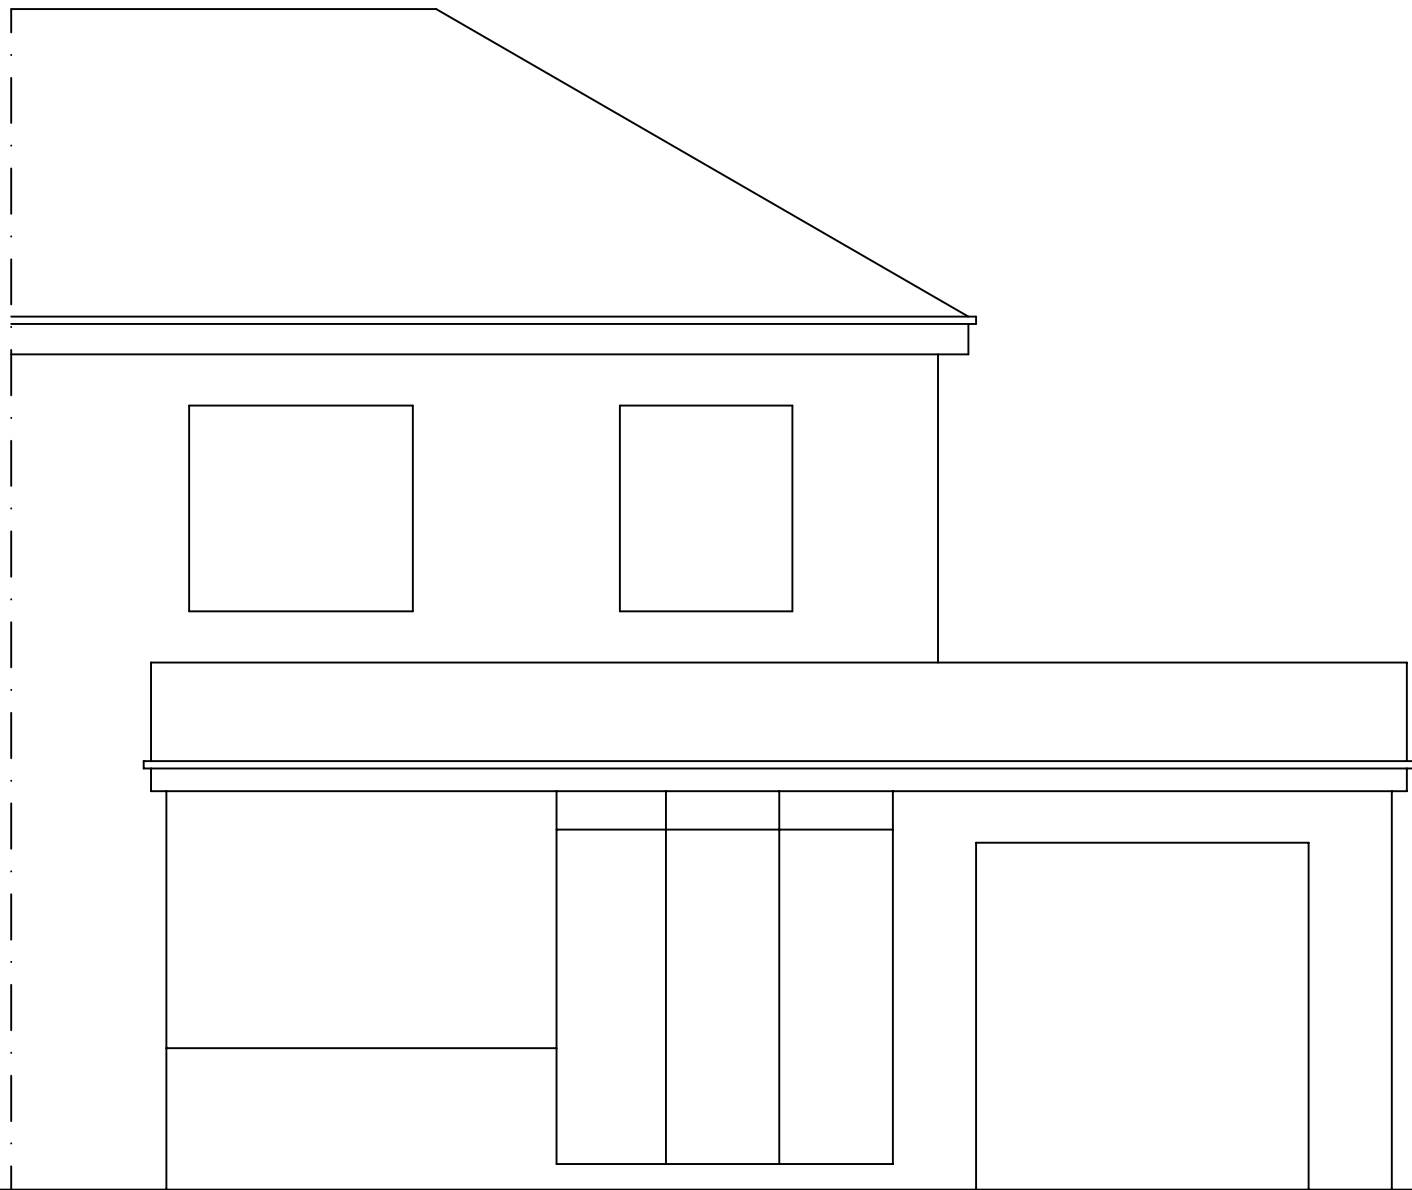


EXISTING SIDE ELEVATION

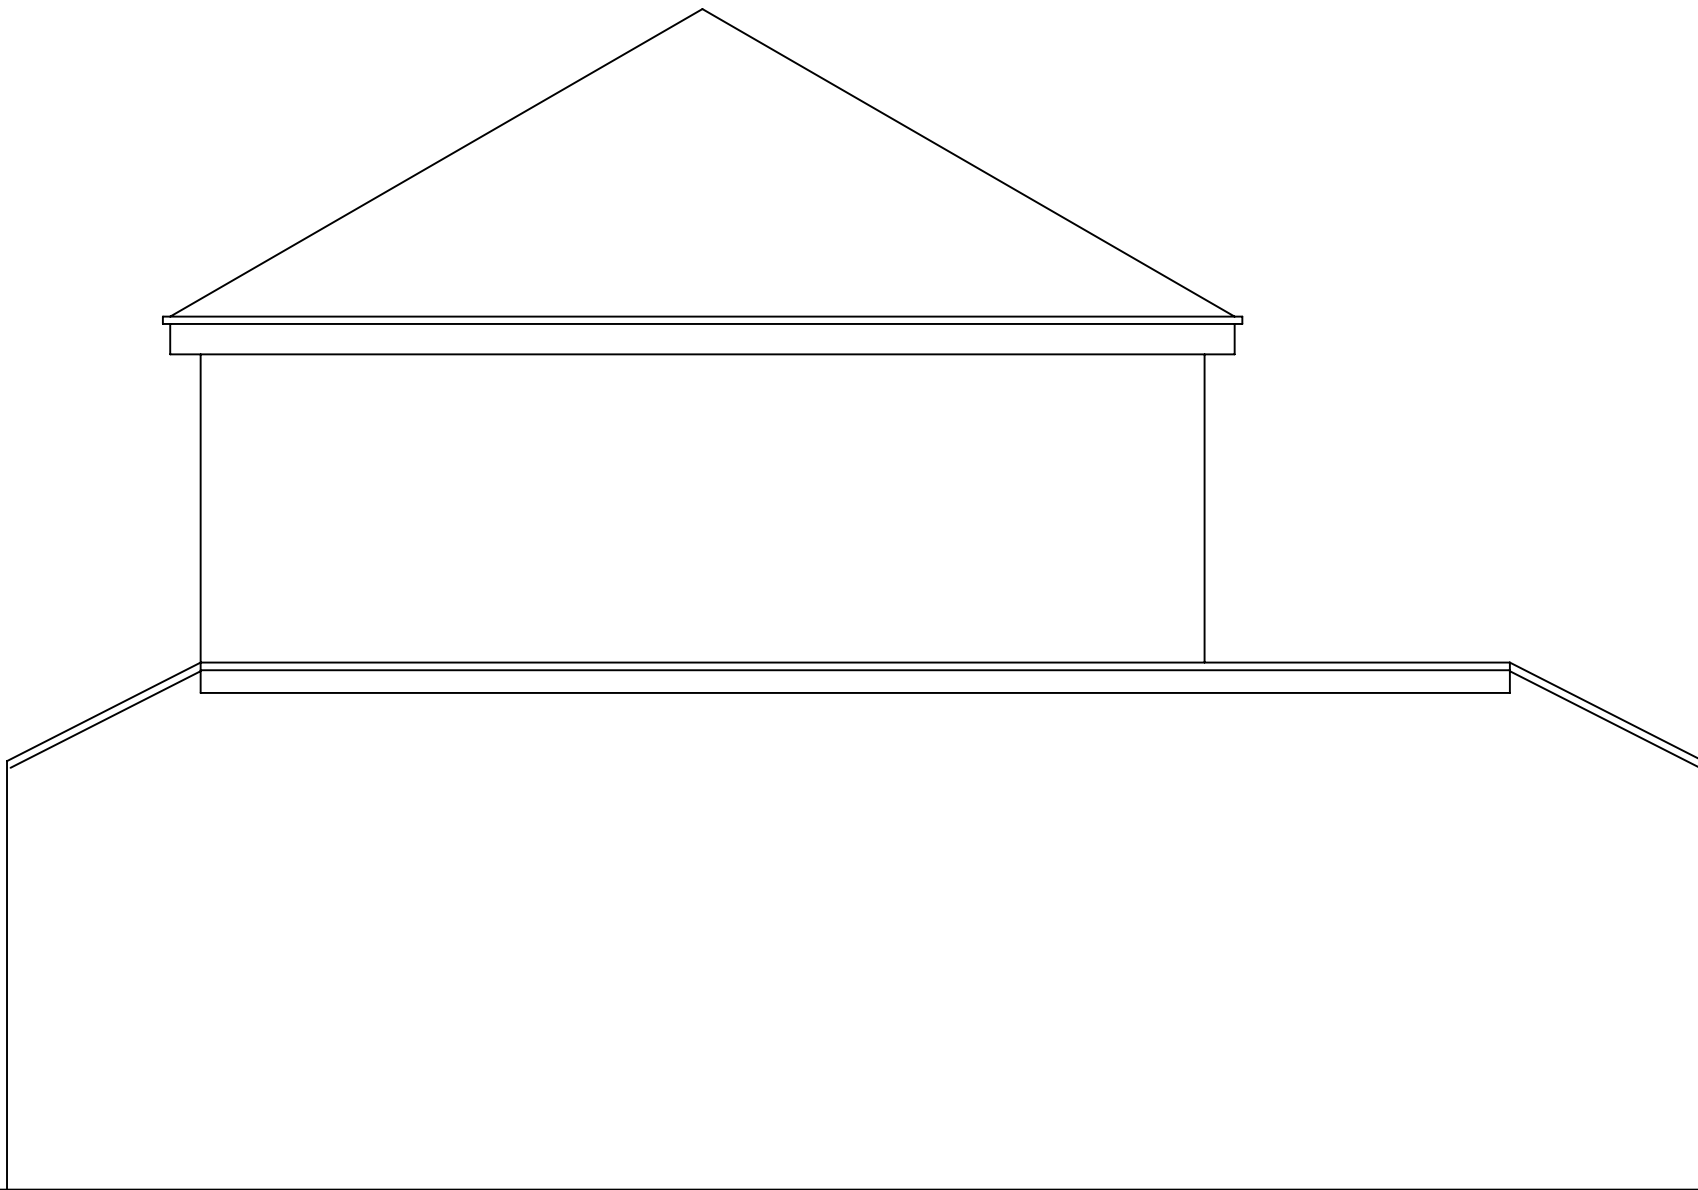


EXISTING REAR ELEVATION

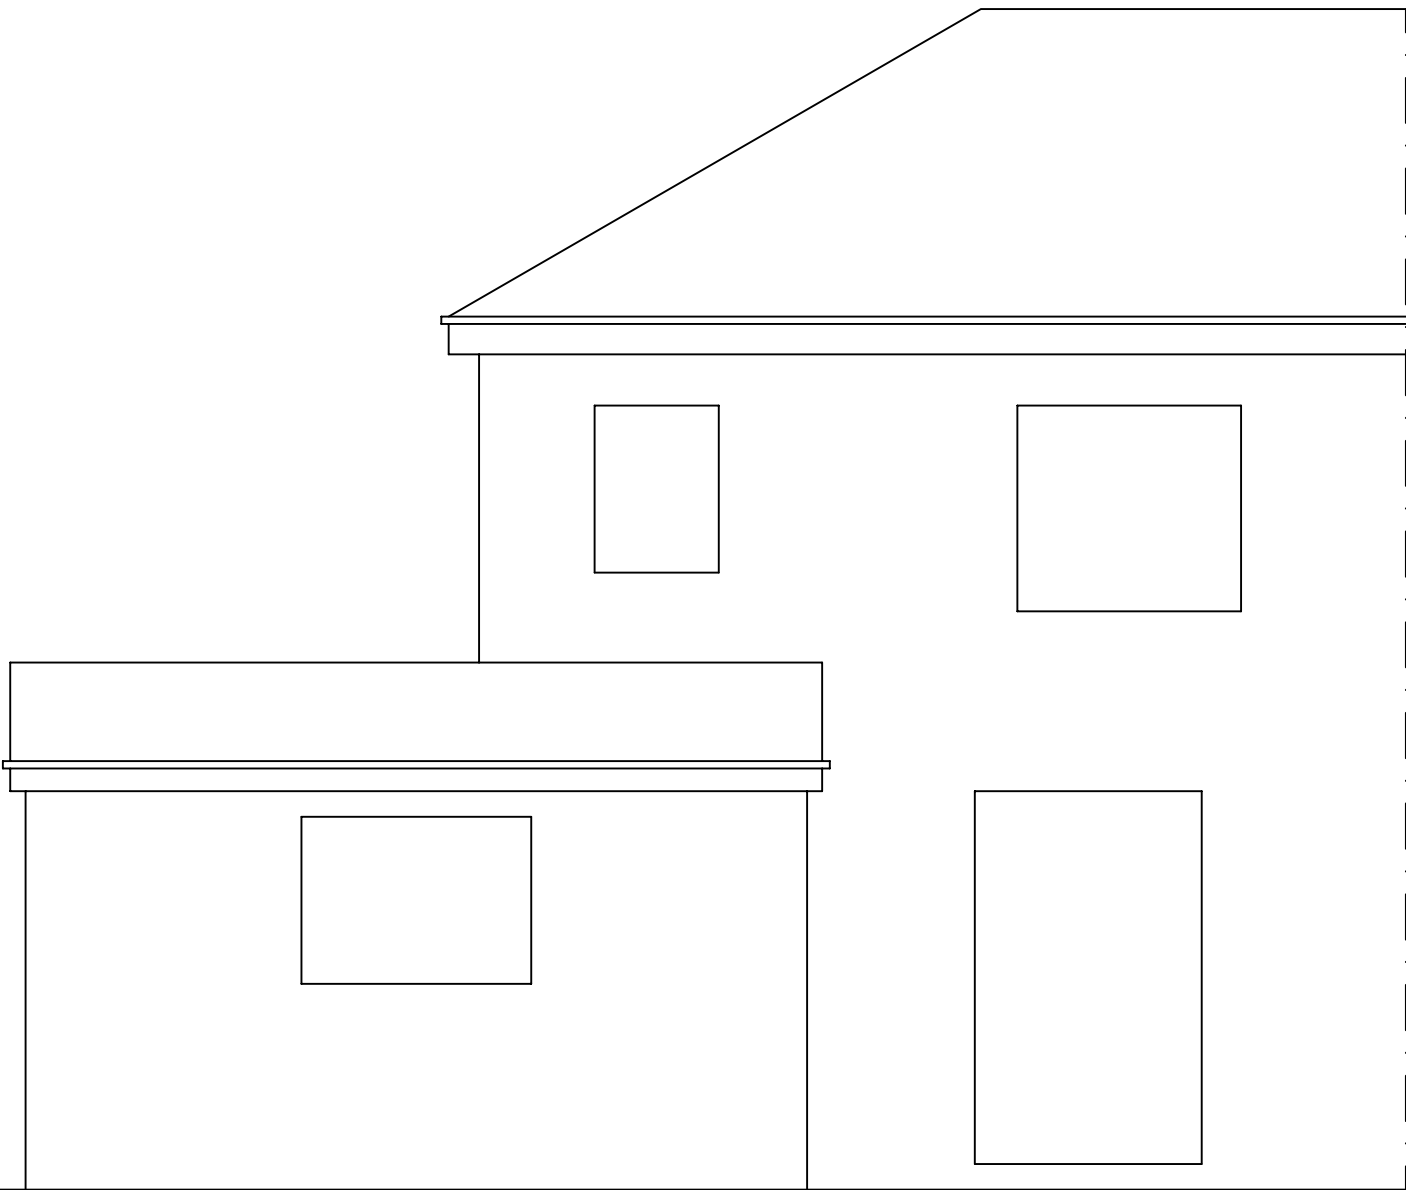


EXISTING SIDE ELEVATION

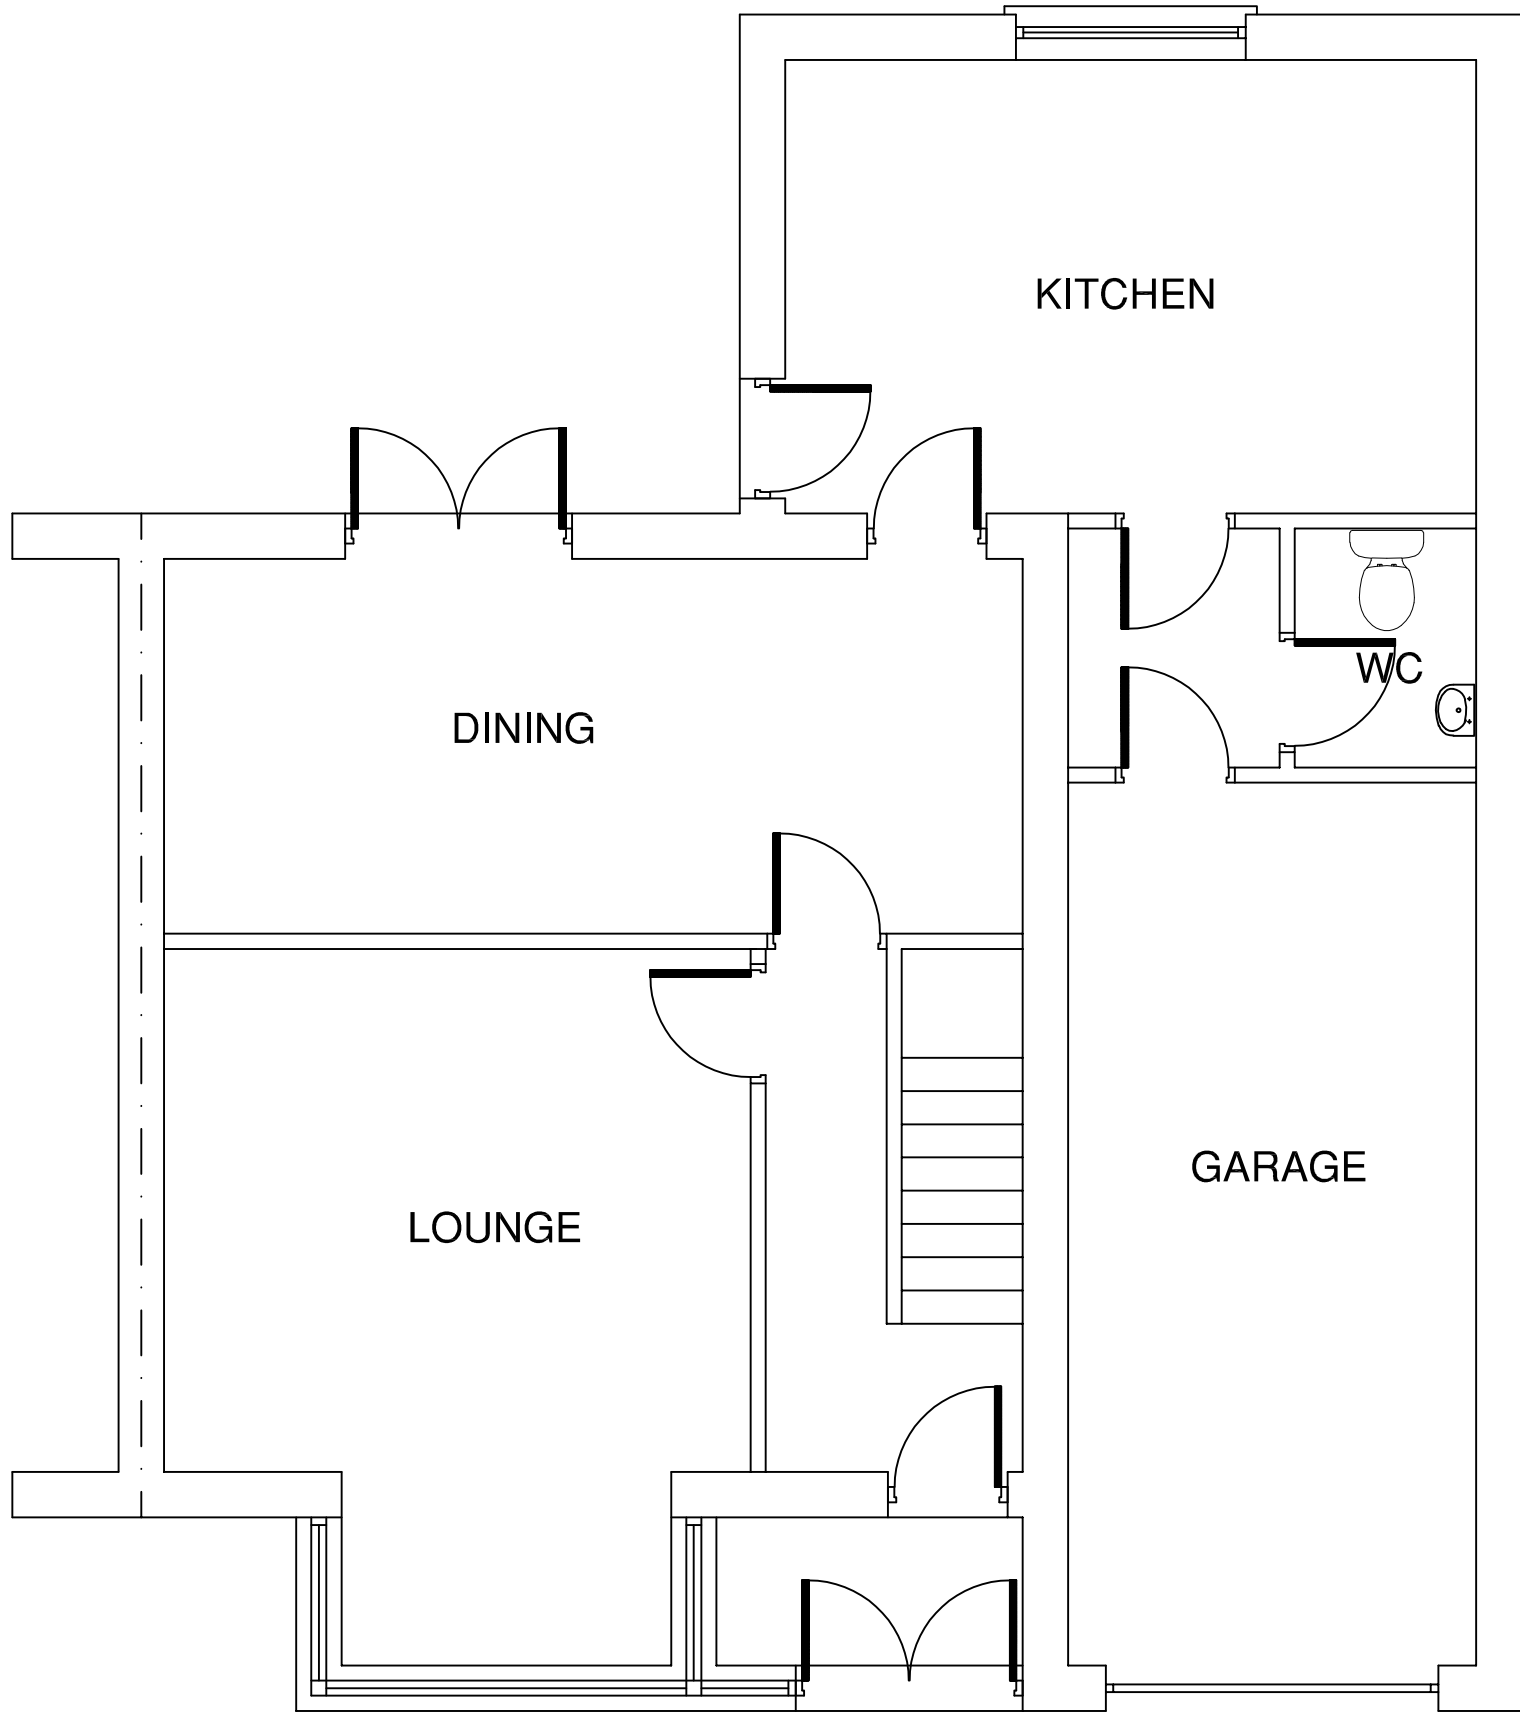


EXISTING GROUND FLOOR PLAN

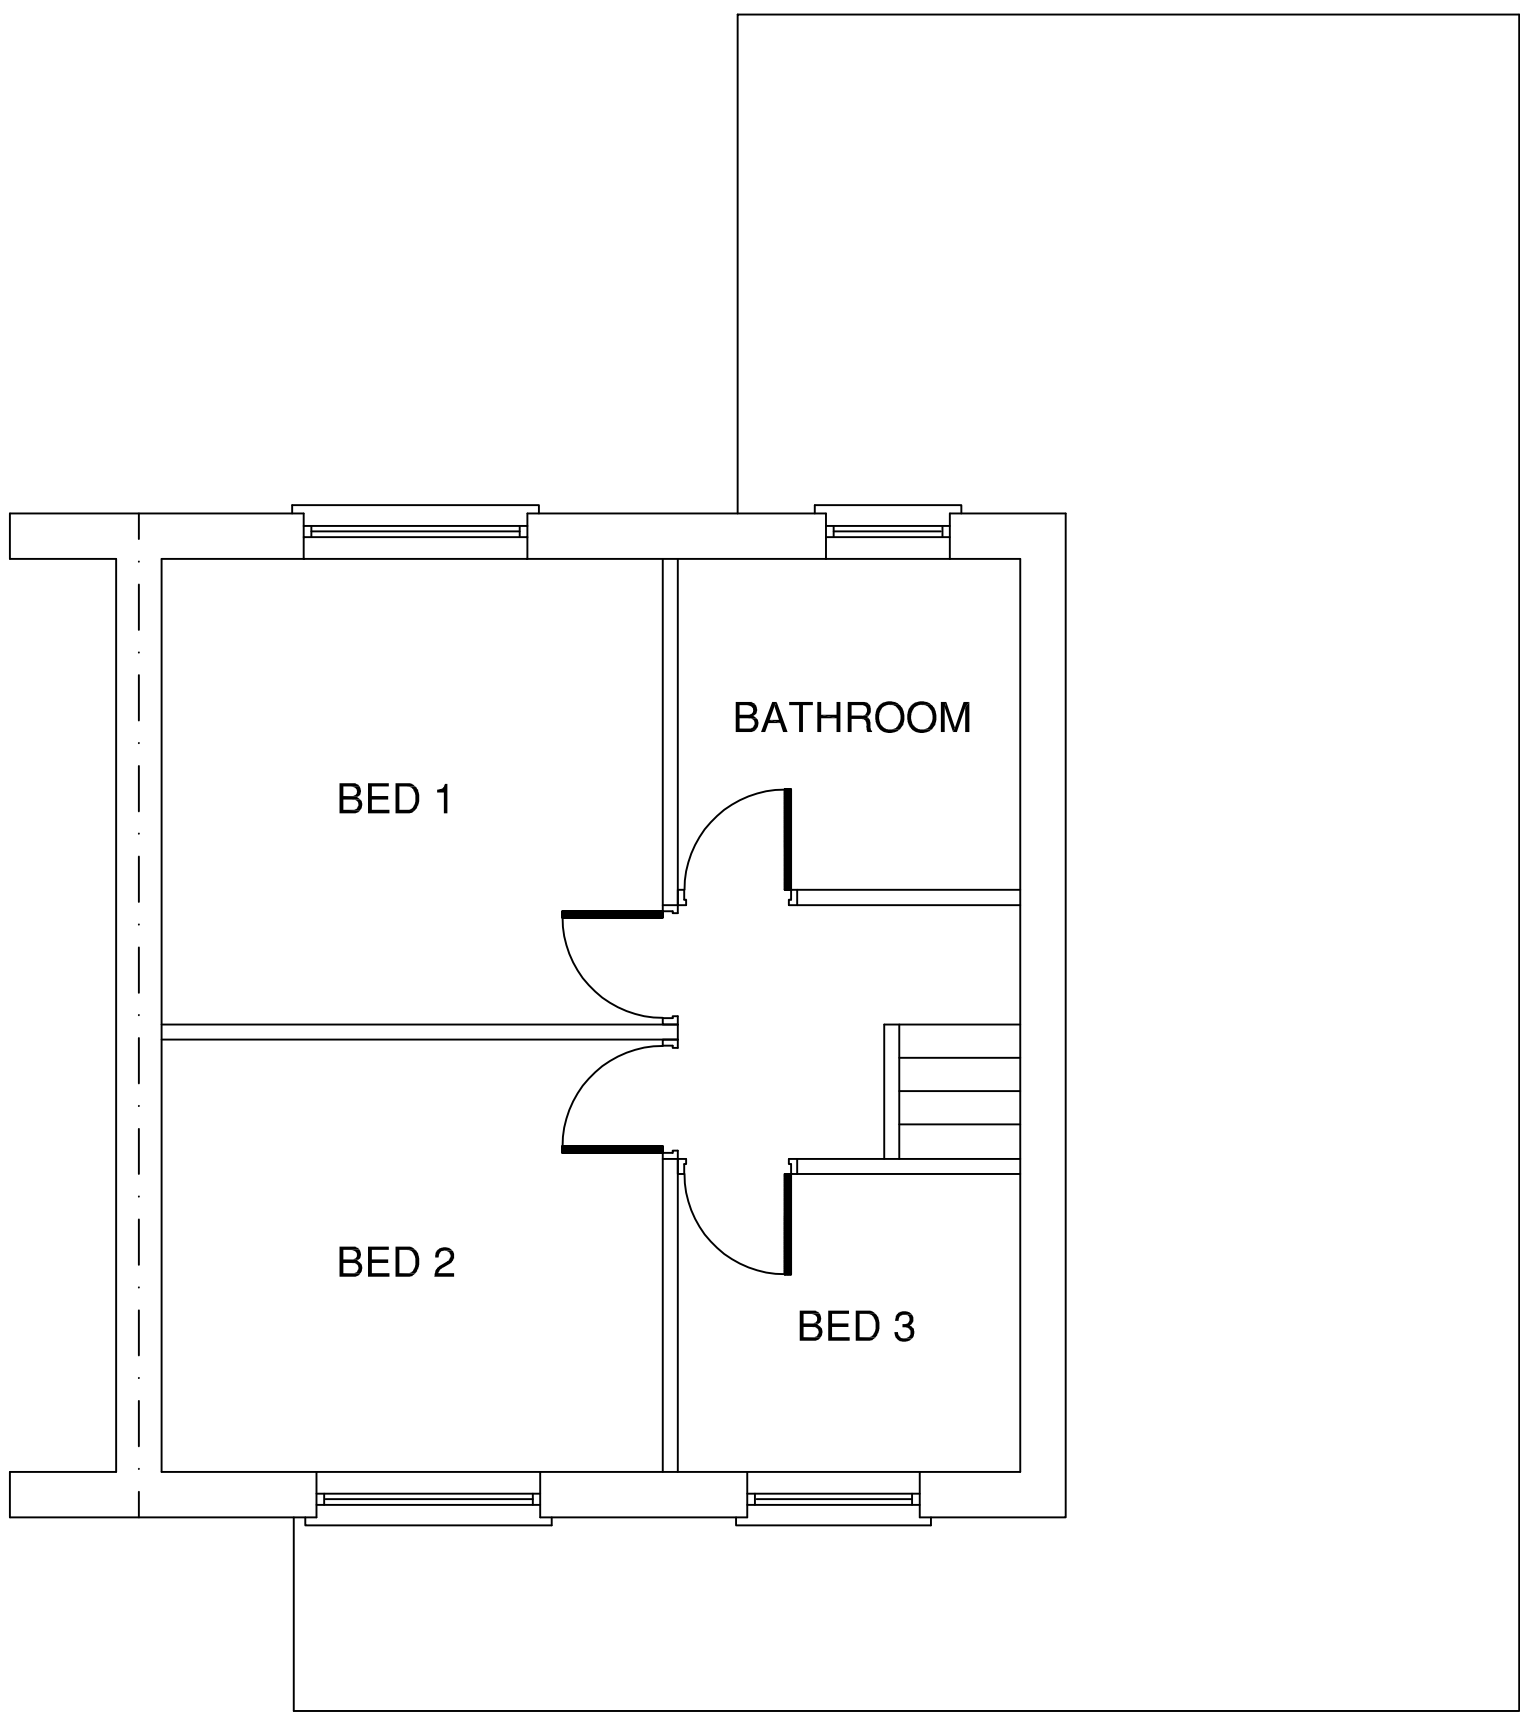

EXISTING FIRST FLOOR PLAN

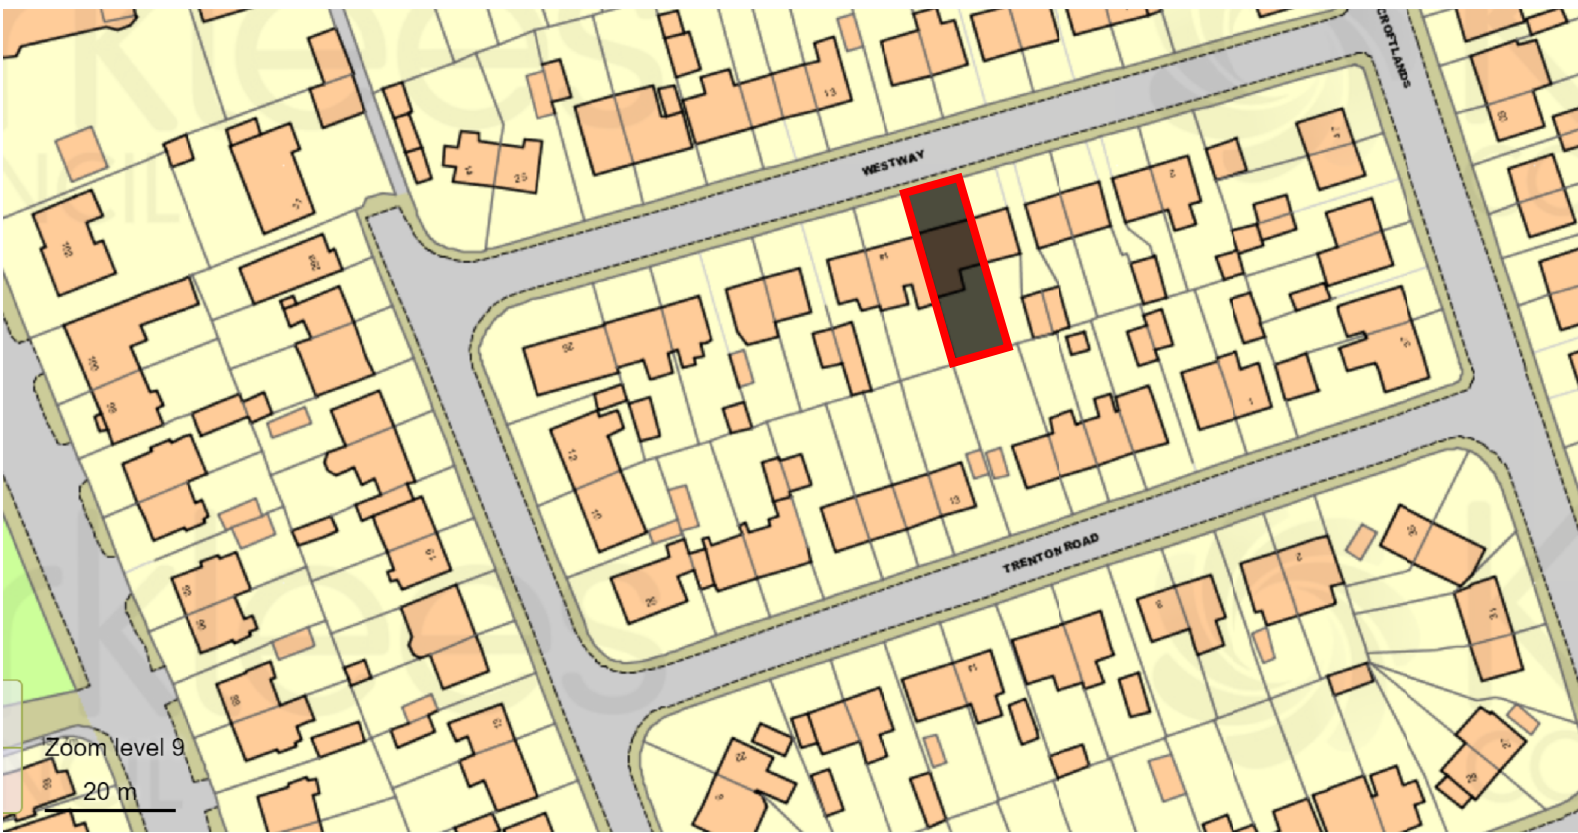

LOCATION PLAN - 1/1250

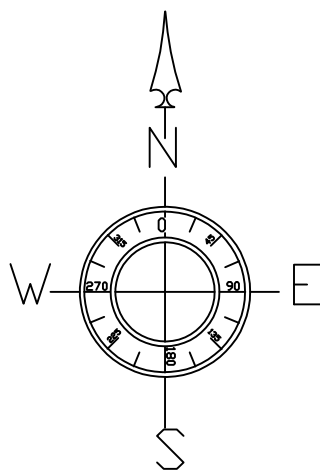

DEVELOPMENT
PAUL TROTTER
12 WESTWAY
BATLEY
WF17 6DF

STATUS
PLANNING LAYOUT

DRAWING TITLE
EXISTING PLANS
AND ELEVATIONS

SCALE
1:50
DATE
OCT 2020

DRAWN.
AJC

DRG. No.
PT/01

REV.
/