



IF IN ANY DOUBT PLEASE ASK THE ARCHITECT FOR CLARIFICATION.
DO NOT SCALE FROM DRAWING. ALL DIMENSIONS TO BE CHECKED ON SITE
THE COPYRIGHT FOR THESE DRAWINGS REMAINS THE PROPERTY OF THE ARCHITECT,
THEY MUST NOT BE REPRODUCED IN ANY WAY WITHOUT THE ARCHITECT'S PRIOR
WRITTEN CONSENT.

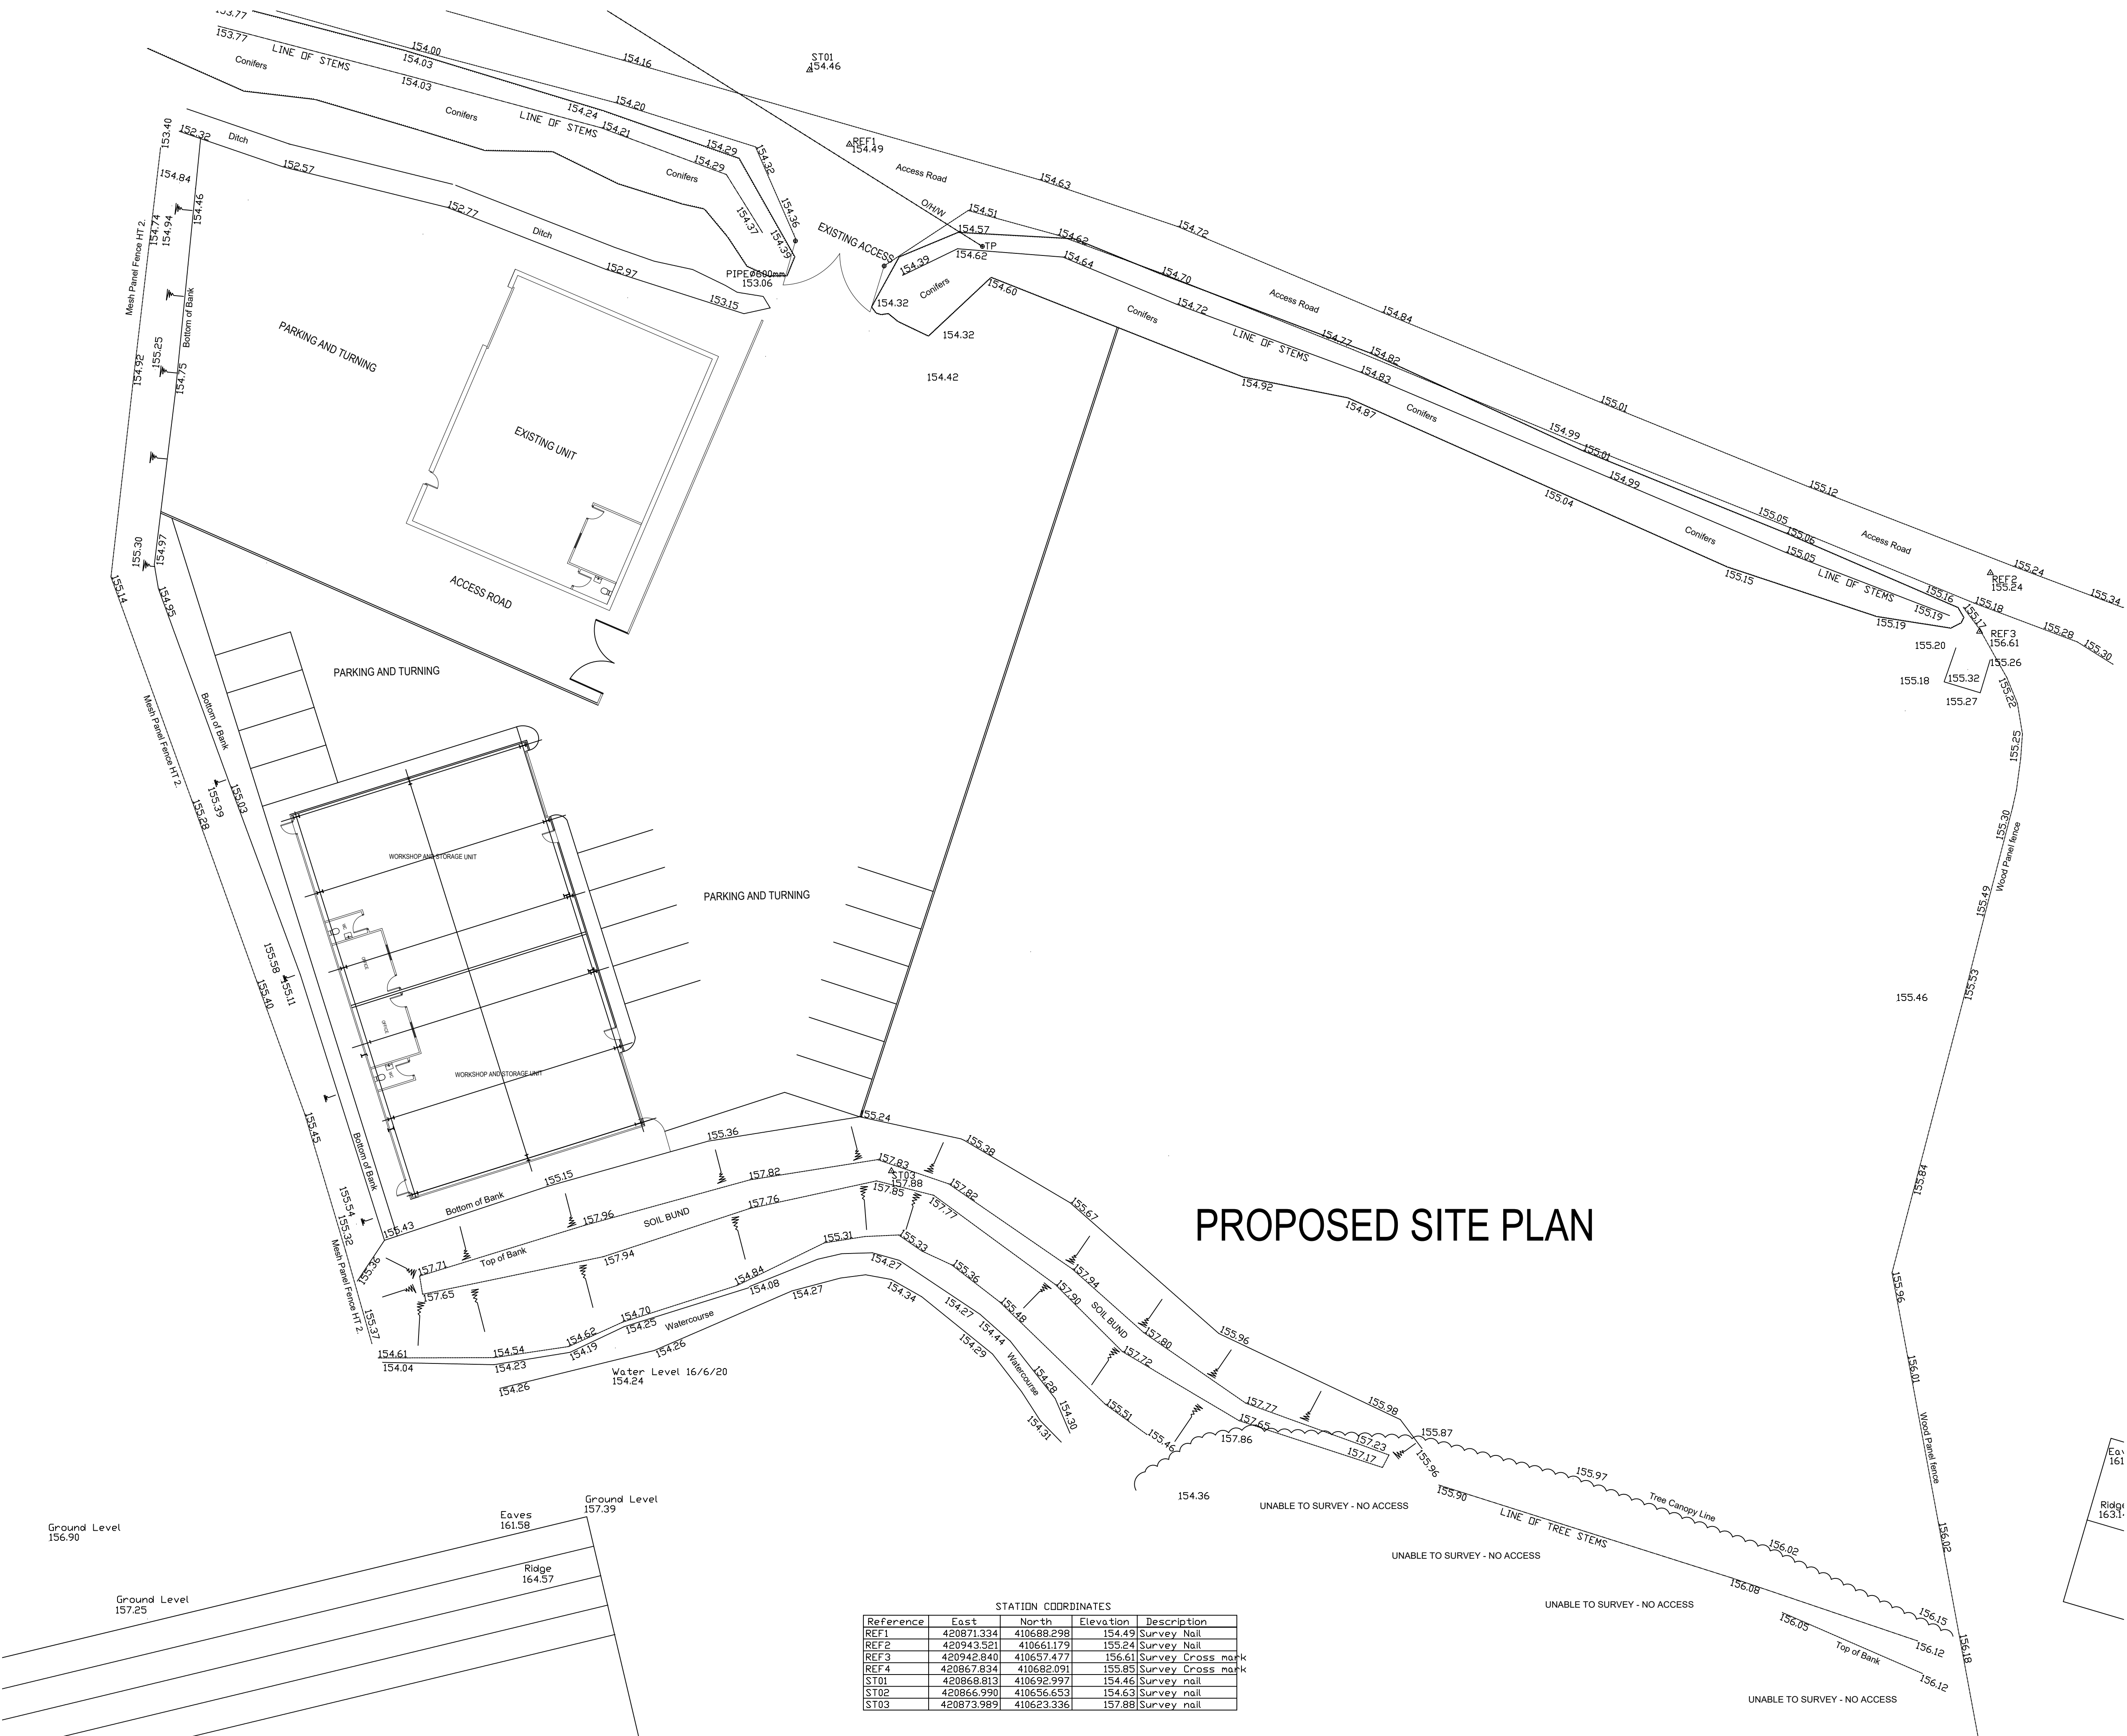

PROPOSED SITE PLAN

STATION COORDINATES				
Reference	East	North	Elevation	Description
REF1	420871.334	410688.298	154.49	Survey Nail
REF2	420943.521	410661.179	155.24	Survey Nail
REF3	420942.840	410637.477	156.61	Survey Cross mark
REF4	420867.834	410682.091	155.85	Survey Cross mark
ST01	420868.813	410692.597	154.46	Survey nail
ST02	420866.990	410656.653	154.63	Survey nail
ST03	420873.989	410623.336	157.88	Survey nail

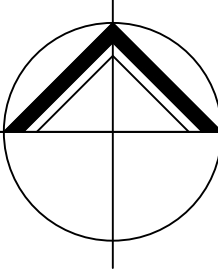

NORTHERN
DESIGN
PARTNERSHIP

Chartered Architects

THE CHAPEL
MILLMOOR ROAD
MELTHAM
HUDDERSFIELD HD9 5JU
TELEPHONE (01484) 85484/8
FAX (01484) 85494/9

CLIENT BENEFICIAL APPLICATIONS LTD			
PROJECT PROPOSED NEW INDUSTRIAL UNIT NEAR BANK PARK NEAR BANK SHELLEY			
DRAWING TITLE PROPOSED SITE PLAN			
Rev.	Notes	Date	Drawn
SCALE 1:200@A1		11.20	AD
PROJECT No. 1622		DRAWING No. 203	Rev.