
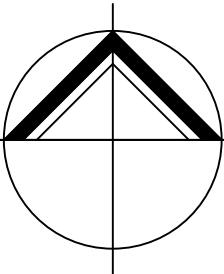


IF IN ANY DOUBT PLEASE ASK THE ARCHITECT FOR CLARIFICATION.

DO NOT SCALE FROM DRAWING. ALL DIMENSIONS TO BE CHECKED ON SITE

THE COPYRIGHT FOR THESE DRAWINGS REMAINS THE PROPERTY OF THE ARCHITECT, THEY MUST NOT BE REPRODUCED IN ANY WAY WITHOUT THE ARCHITECT'S PRIOR WRITTEN CONSENT.

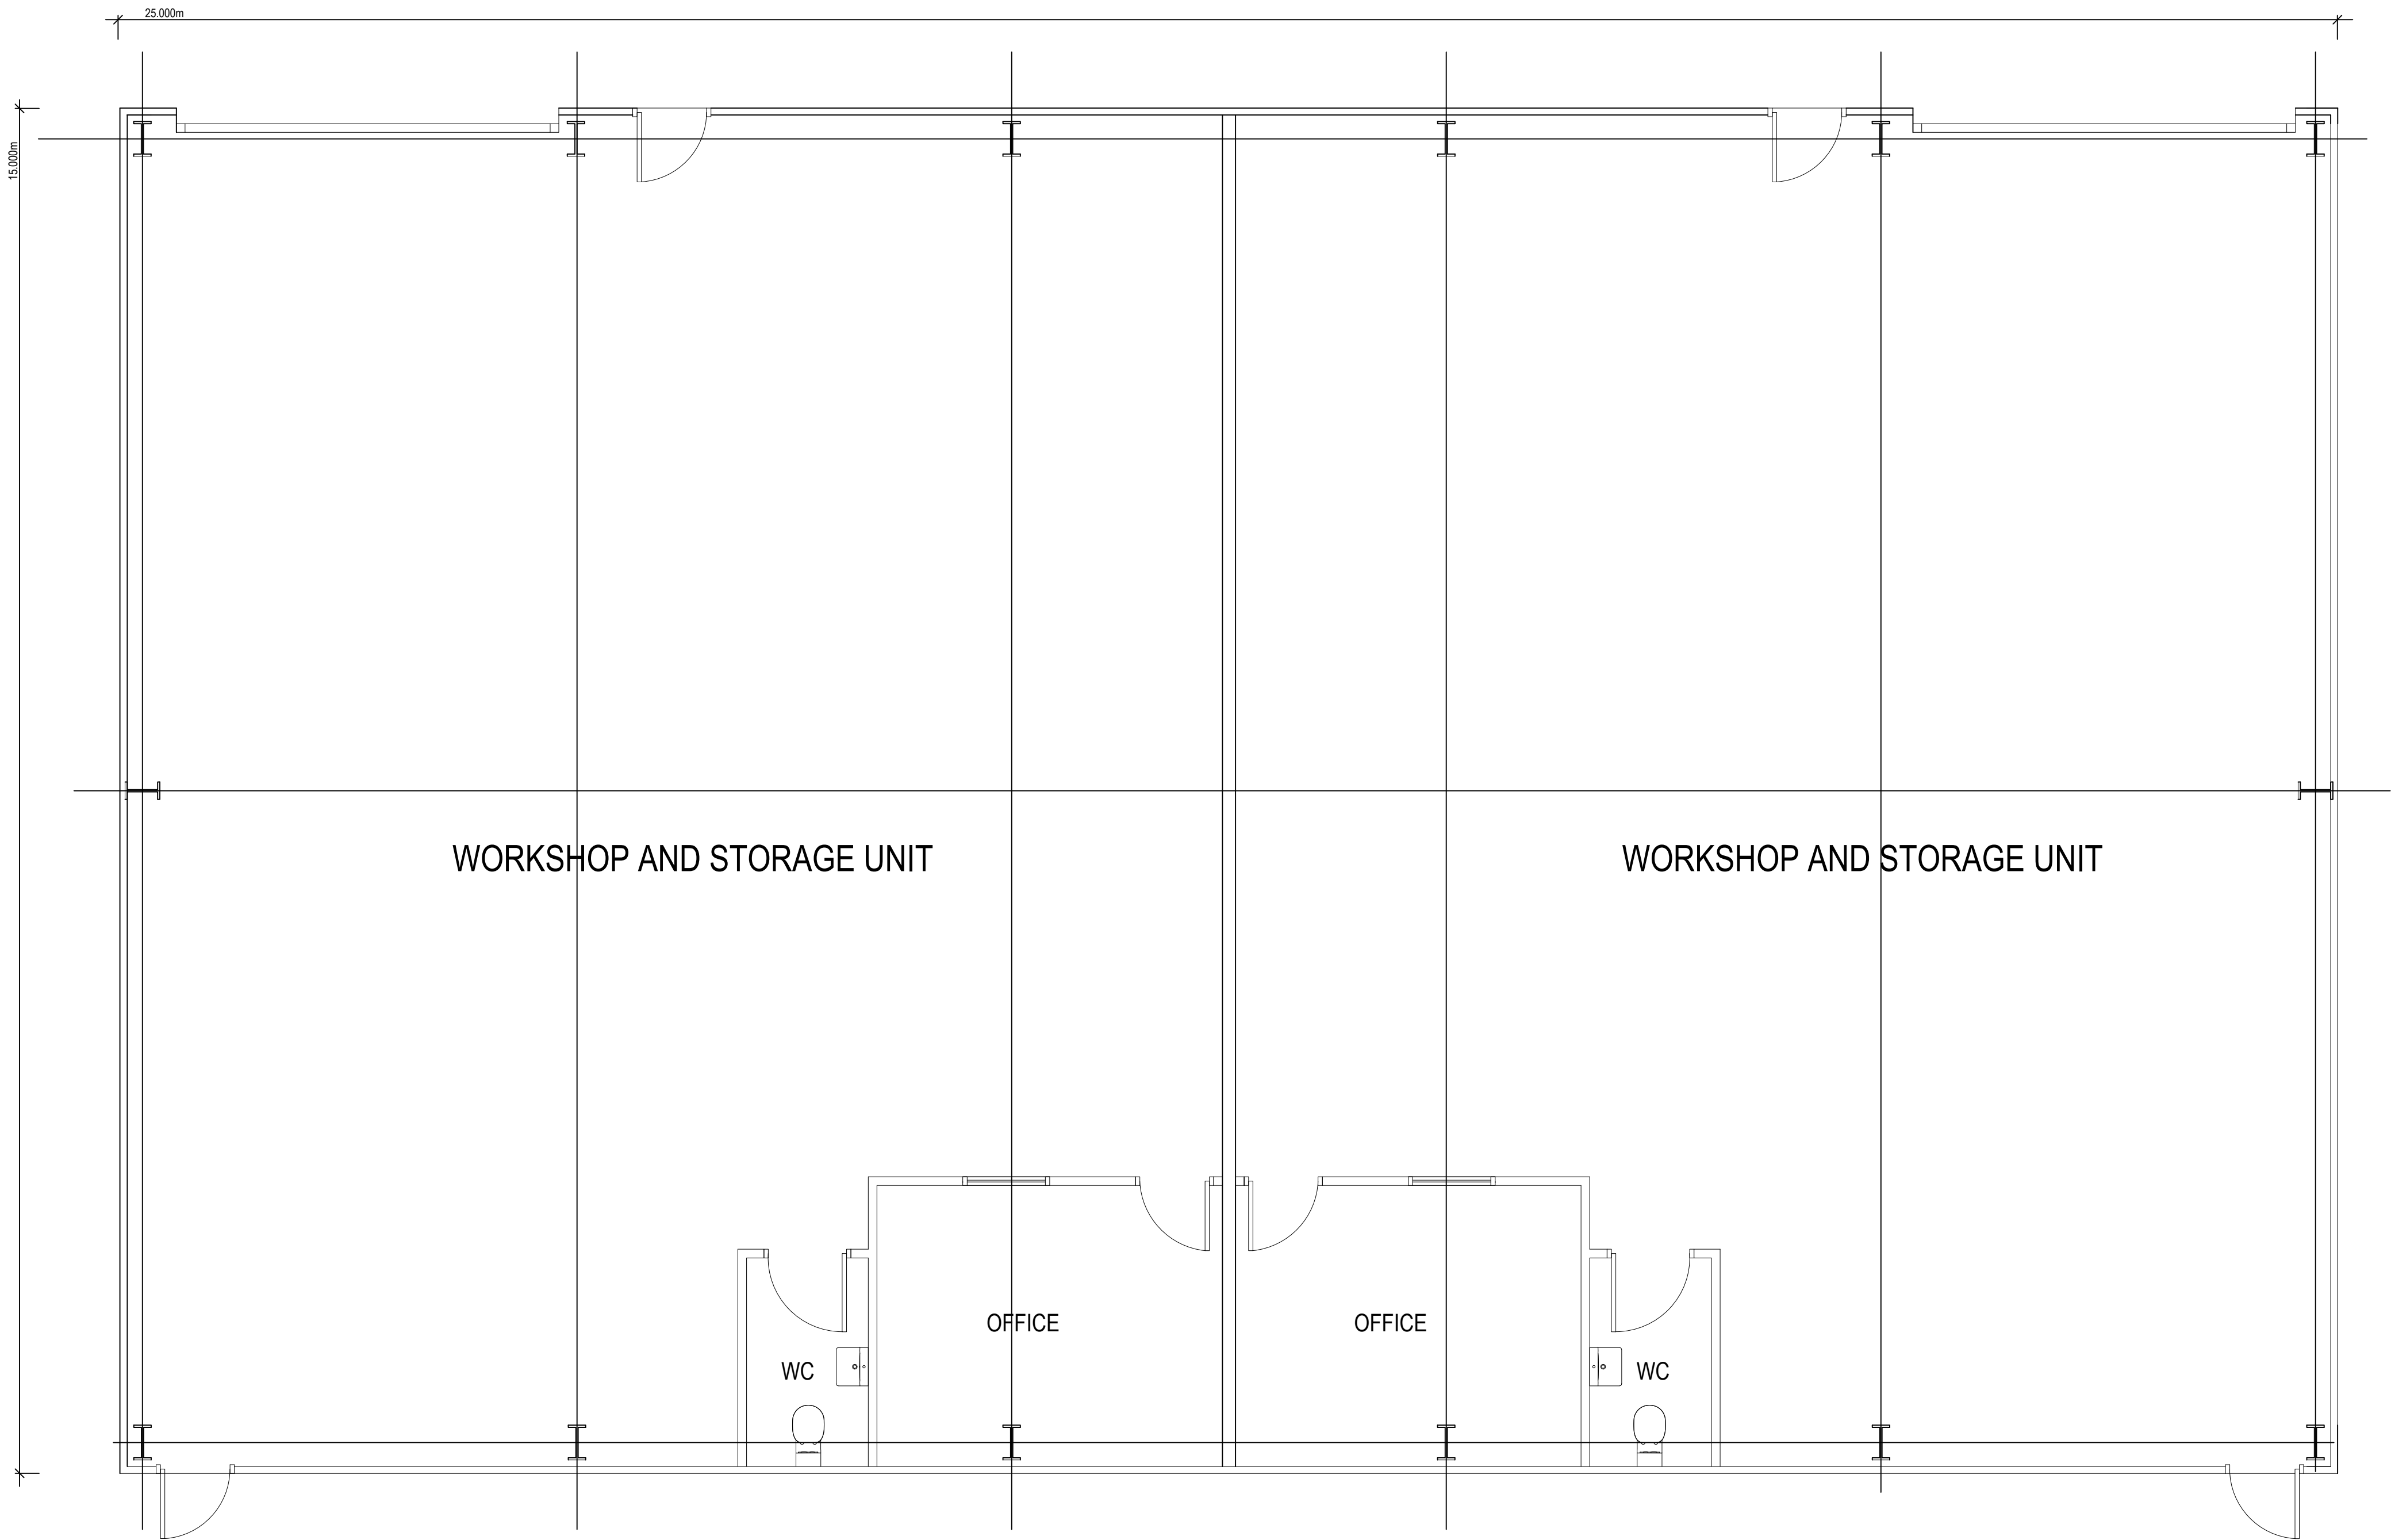

**NORTHERN
DESIGN
PARTNERSHIP**

Chartered Architects

THE CHAPEL
MILLMOOR ROAD
MELTHAM
HUDDERSFIELD HD9 5JU
TELEPHONE (01484) 854848
FAX (01484) 854949

CLIENT			
BENEFICIAL APPLICATIONS LTD			
PROJECT			
PROPOSED NEW INDUSTRIAL UNIT NEAR BANK PARK NEAR BANK SHELLEY			
DRAWING TITLE			
PROPOSED FLOOR PLAN			
Rev.	Notes	Date	Drawn
SCALE		1:50@A1	11.20 AD
PROJECT No.		DRAWING No.	Rev.
1622		204	