


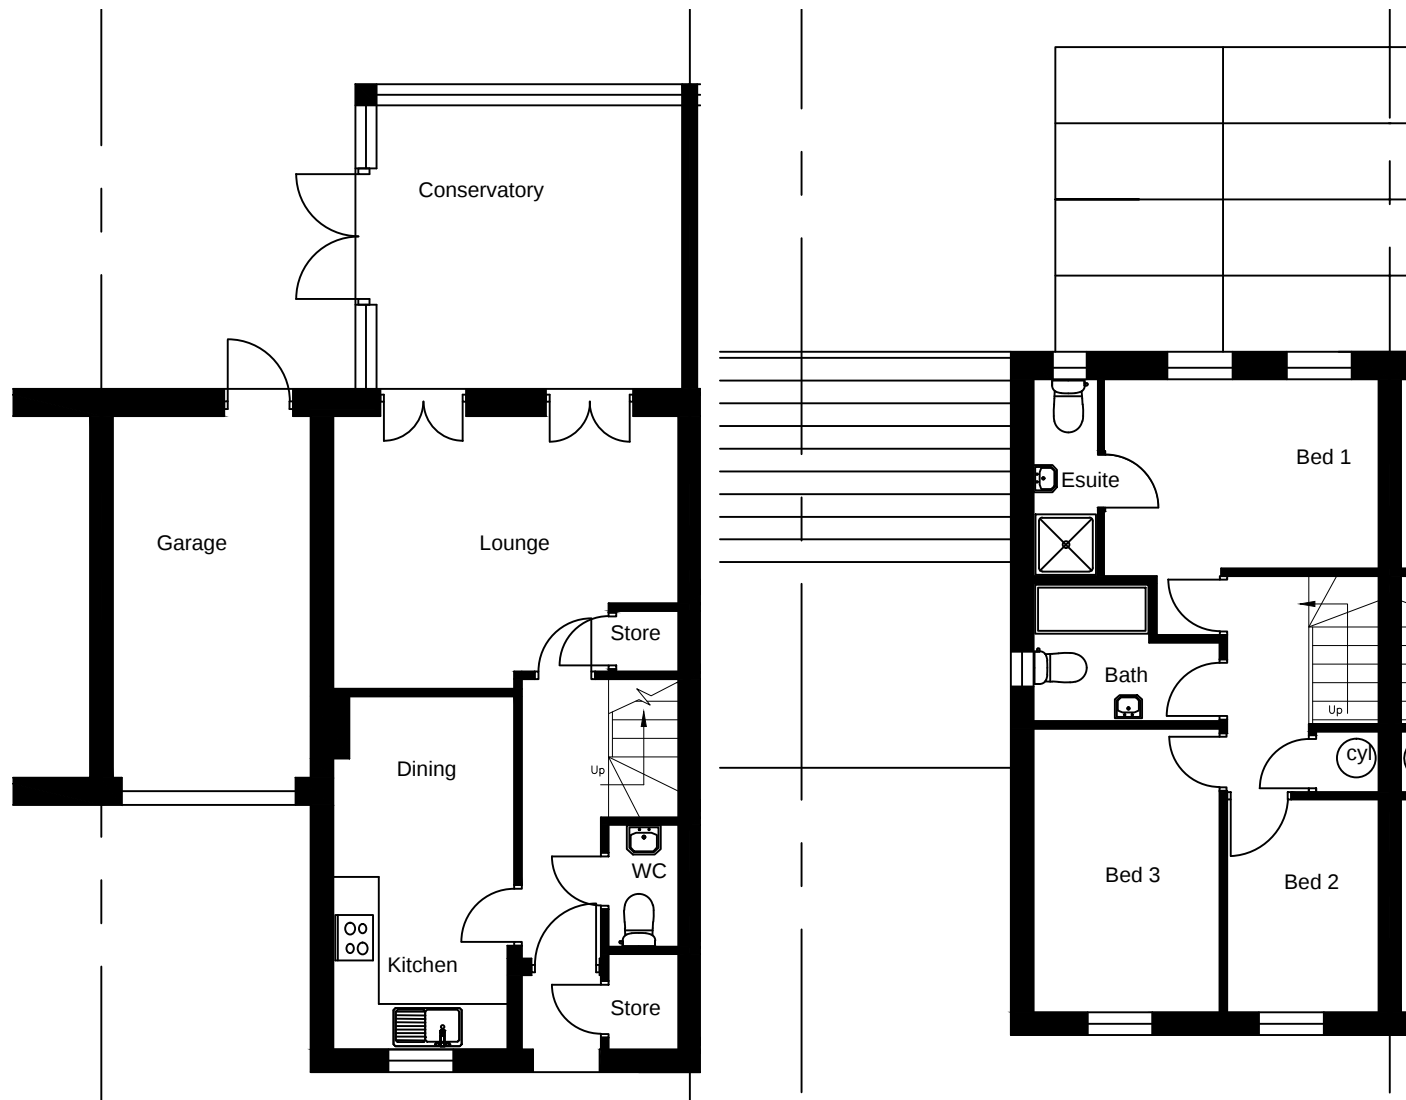

Ground Floor Plan
as Existing


First Floor Plan
as Existing




Front Elevation.
as Existing

Rear Elevation.
as Existing

Side Elevation.
as Existing

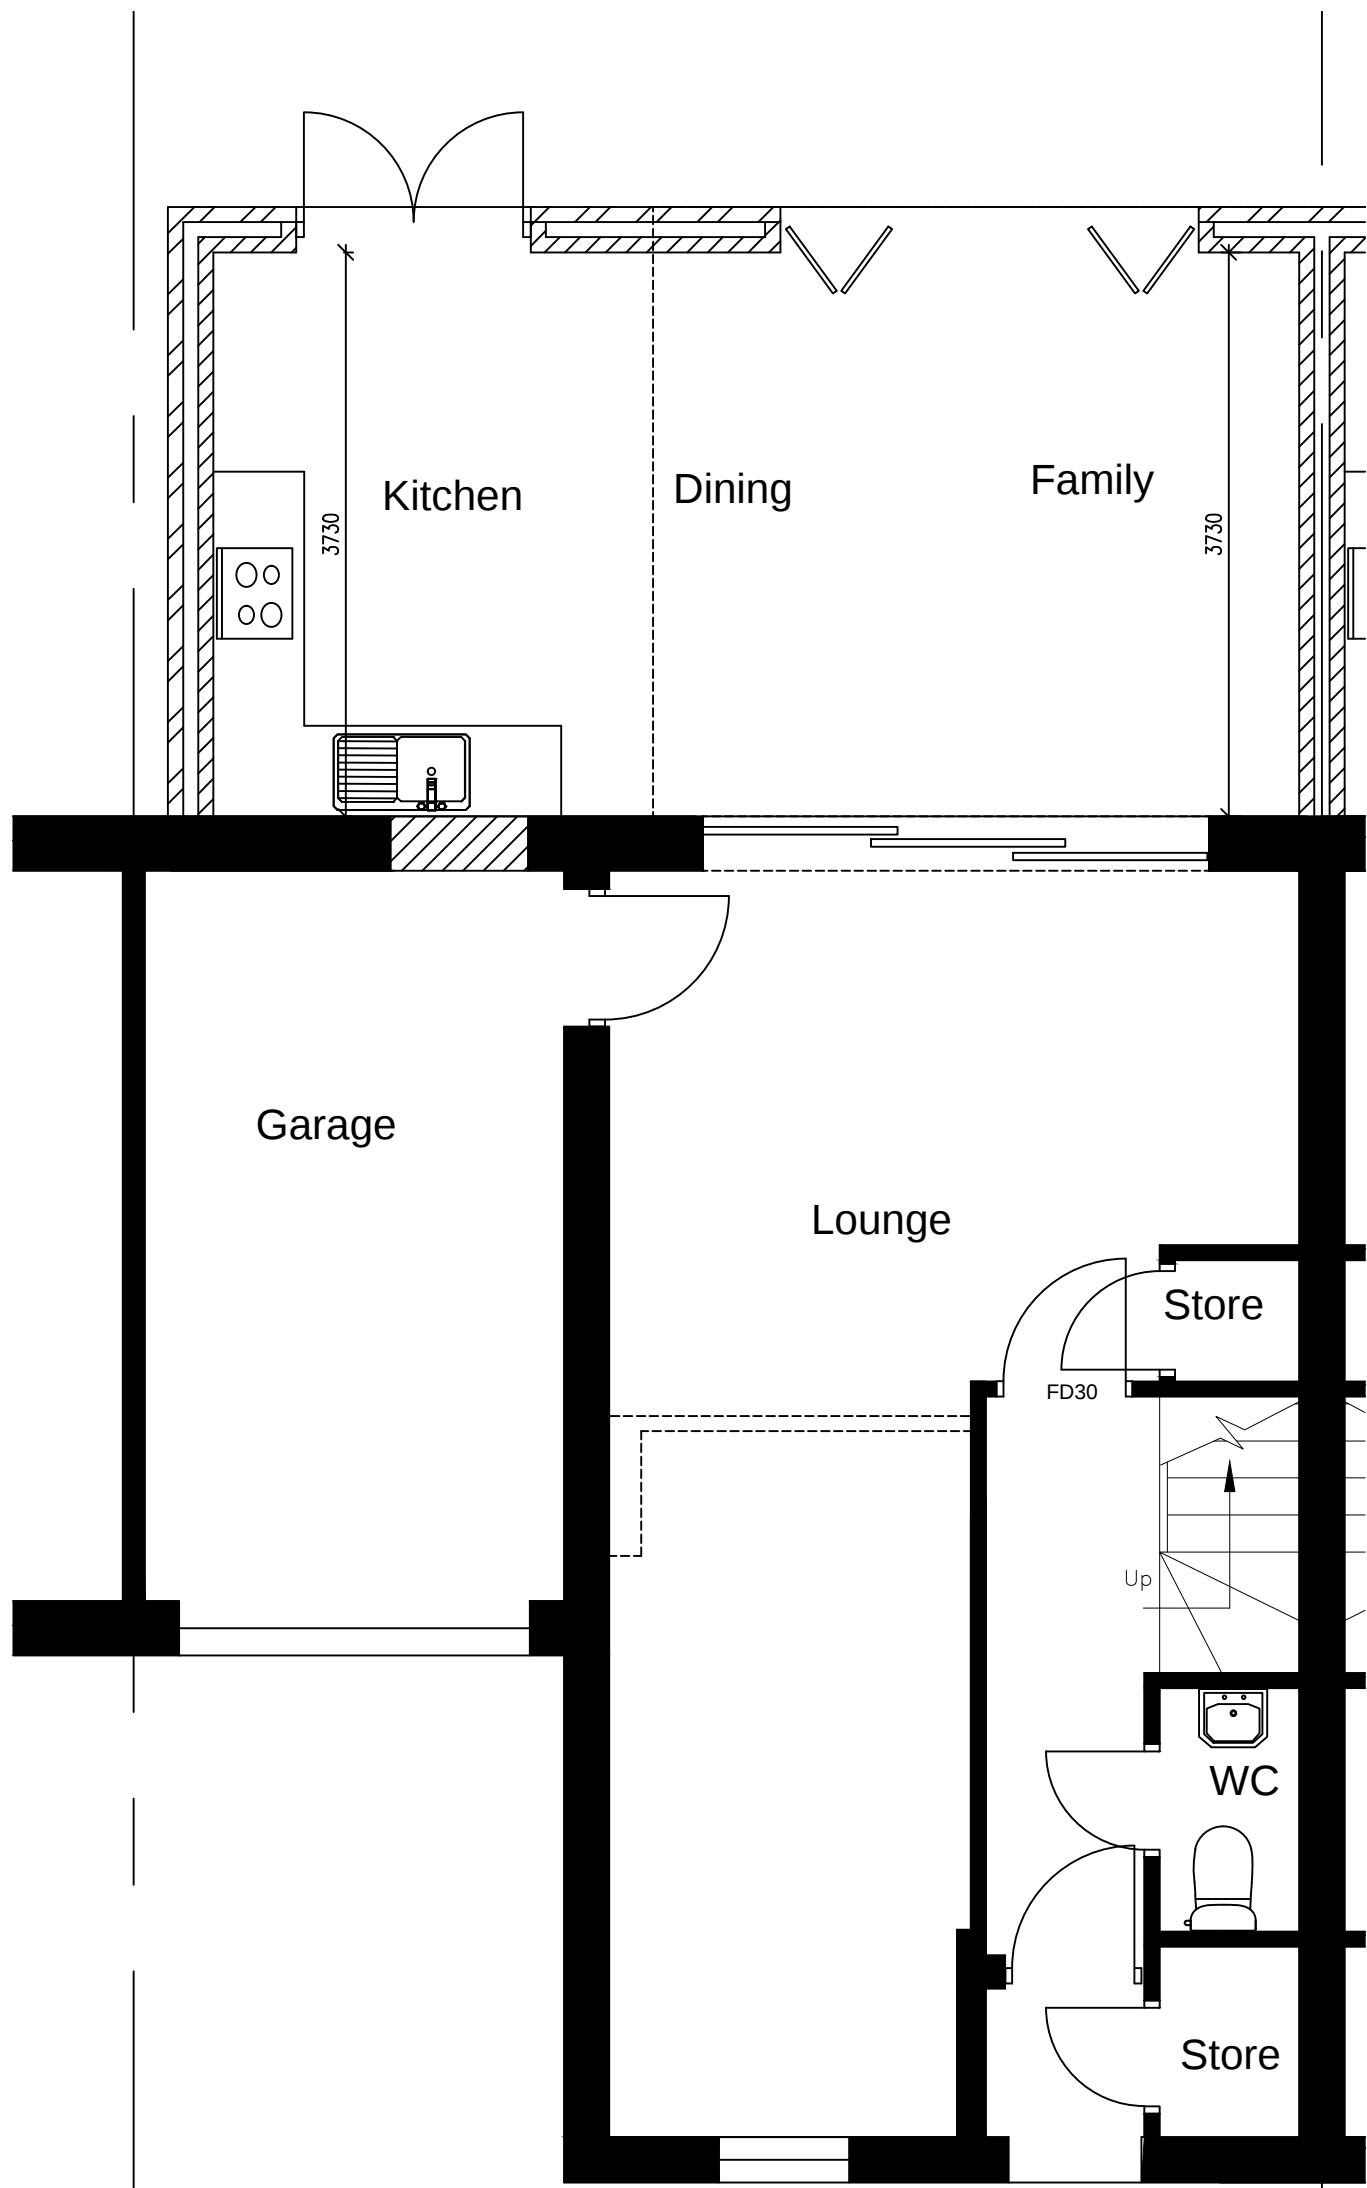

Ground Floor Plan
as Proposed

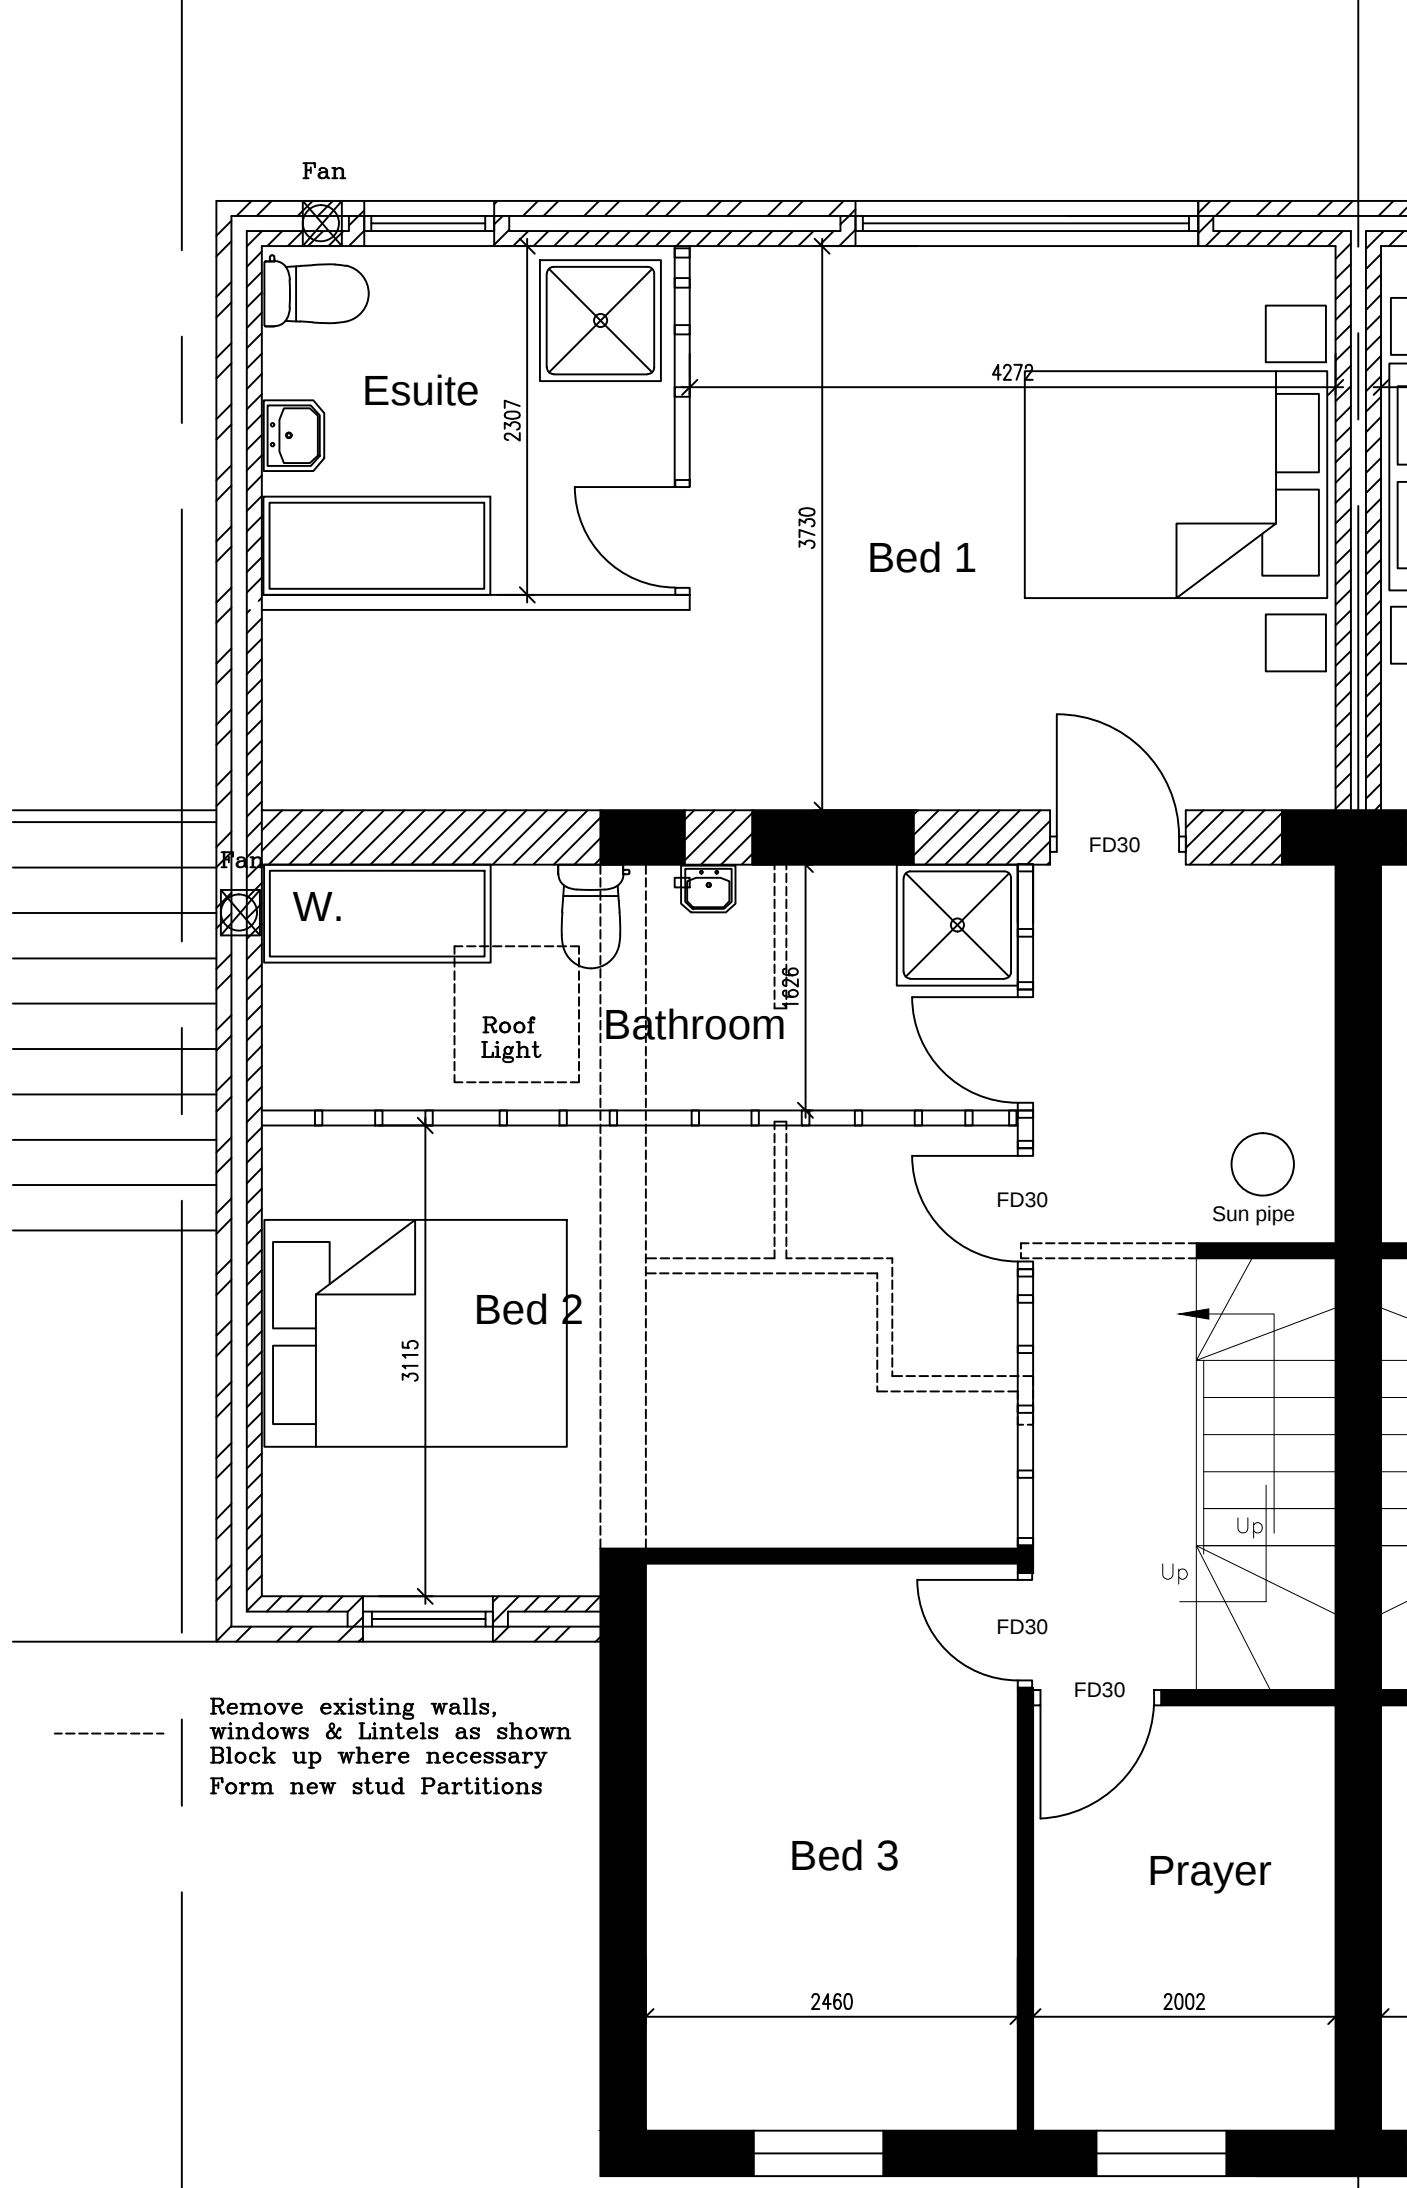

First Floor Plan
as Proposed




Front Elevation.
as Proposed

Remove existing Garage
door, Lintel to remain
Fit new window, block up
as shown, M.G all surfaces



Rear Elevation.
as Proposed

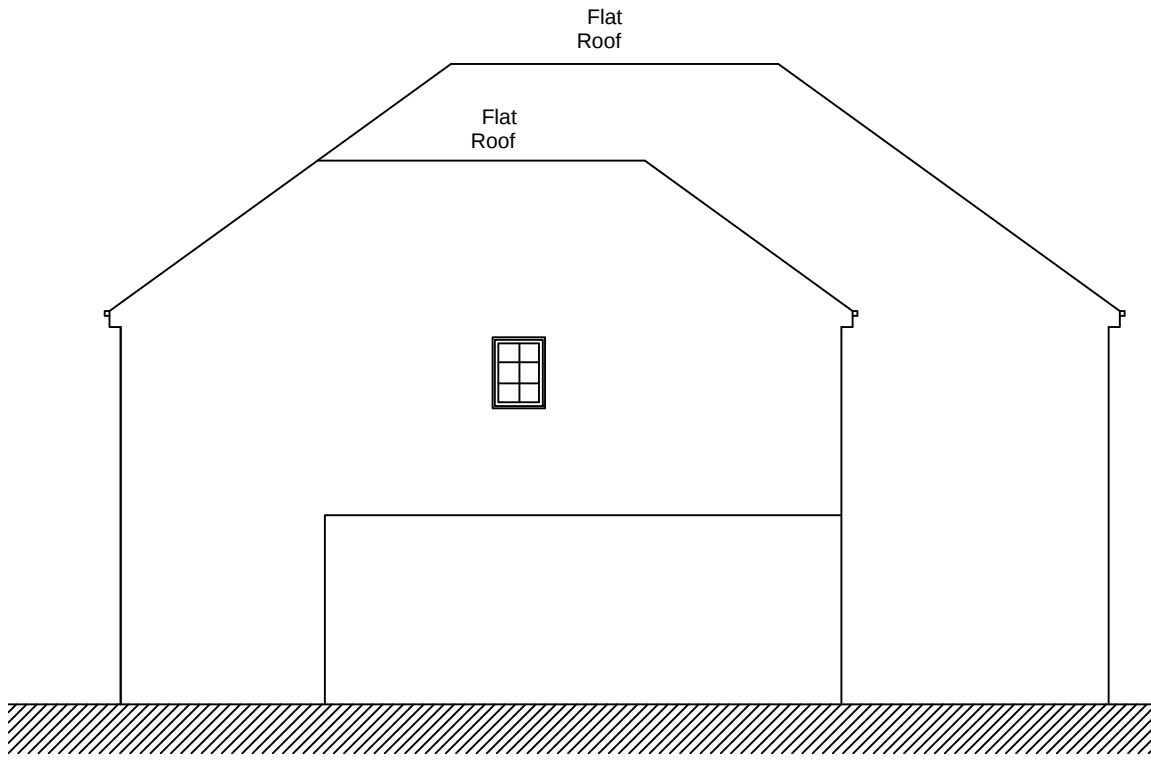

Side Elevation.
as Proposed

REVISION	DATE	DESCRIPTION
A	14/11/2019	Previously approved Application No 2019/62/93626/E New Roof Design, Rooflight added to Bathroom & Internal alterations

NOTE TO CLIENT : BRICK & BLOCK ON SECTION FOR ILLUSTRATIVE PURPOSES ONLY. DO NOT COUNT BRICKS & BLOCKS

Note to Client : These works will be subject to CDM Legislation
Note to client : If CIL applies,
Client must complete CIL form 6 commencement notice and send to council. Then within 6 months of finishing client must fill in form 7 part 2 and send to council
WARNING failure to do this may lead to CIL charges even if claimed exemption.

Note to CONTRACTOR	Note to CLIENT
Check all dimensions prior to commencing works or ordering any materials Do not Scale On no account are any works whatsoever including foundations to be undertaken outside the boundary of the site without the express permission of the adjoining owner	It is your responsibility to check with the Statutory Authorities where all the services, particularly those outside the property are located, and to advise the Contractor accordingly, prior to accepting his quotation for the works Note, this may have both cost and safety issues

APPROVAL	DATE	DRAWING	AUTHORITY	REFERENCE NO
Building Regulations Planning Approval Planning Submission				

Unit 2, The Office Campus, Paragon Business Park, Red Hall Court, Wakefield, WF1 2UY	A1	Scale
Project	2179A	1:50
Proposed 2 Storey Extension to Rear & First Floor Extension to Side of No 17 Carriageway, Heckmondwike for Mr Hassan	A	1:100
Drawing	1	1:500

Existing & Proposed Plans, Elevations Drg No
Block Plan & Roof Plan

