


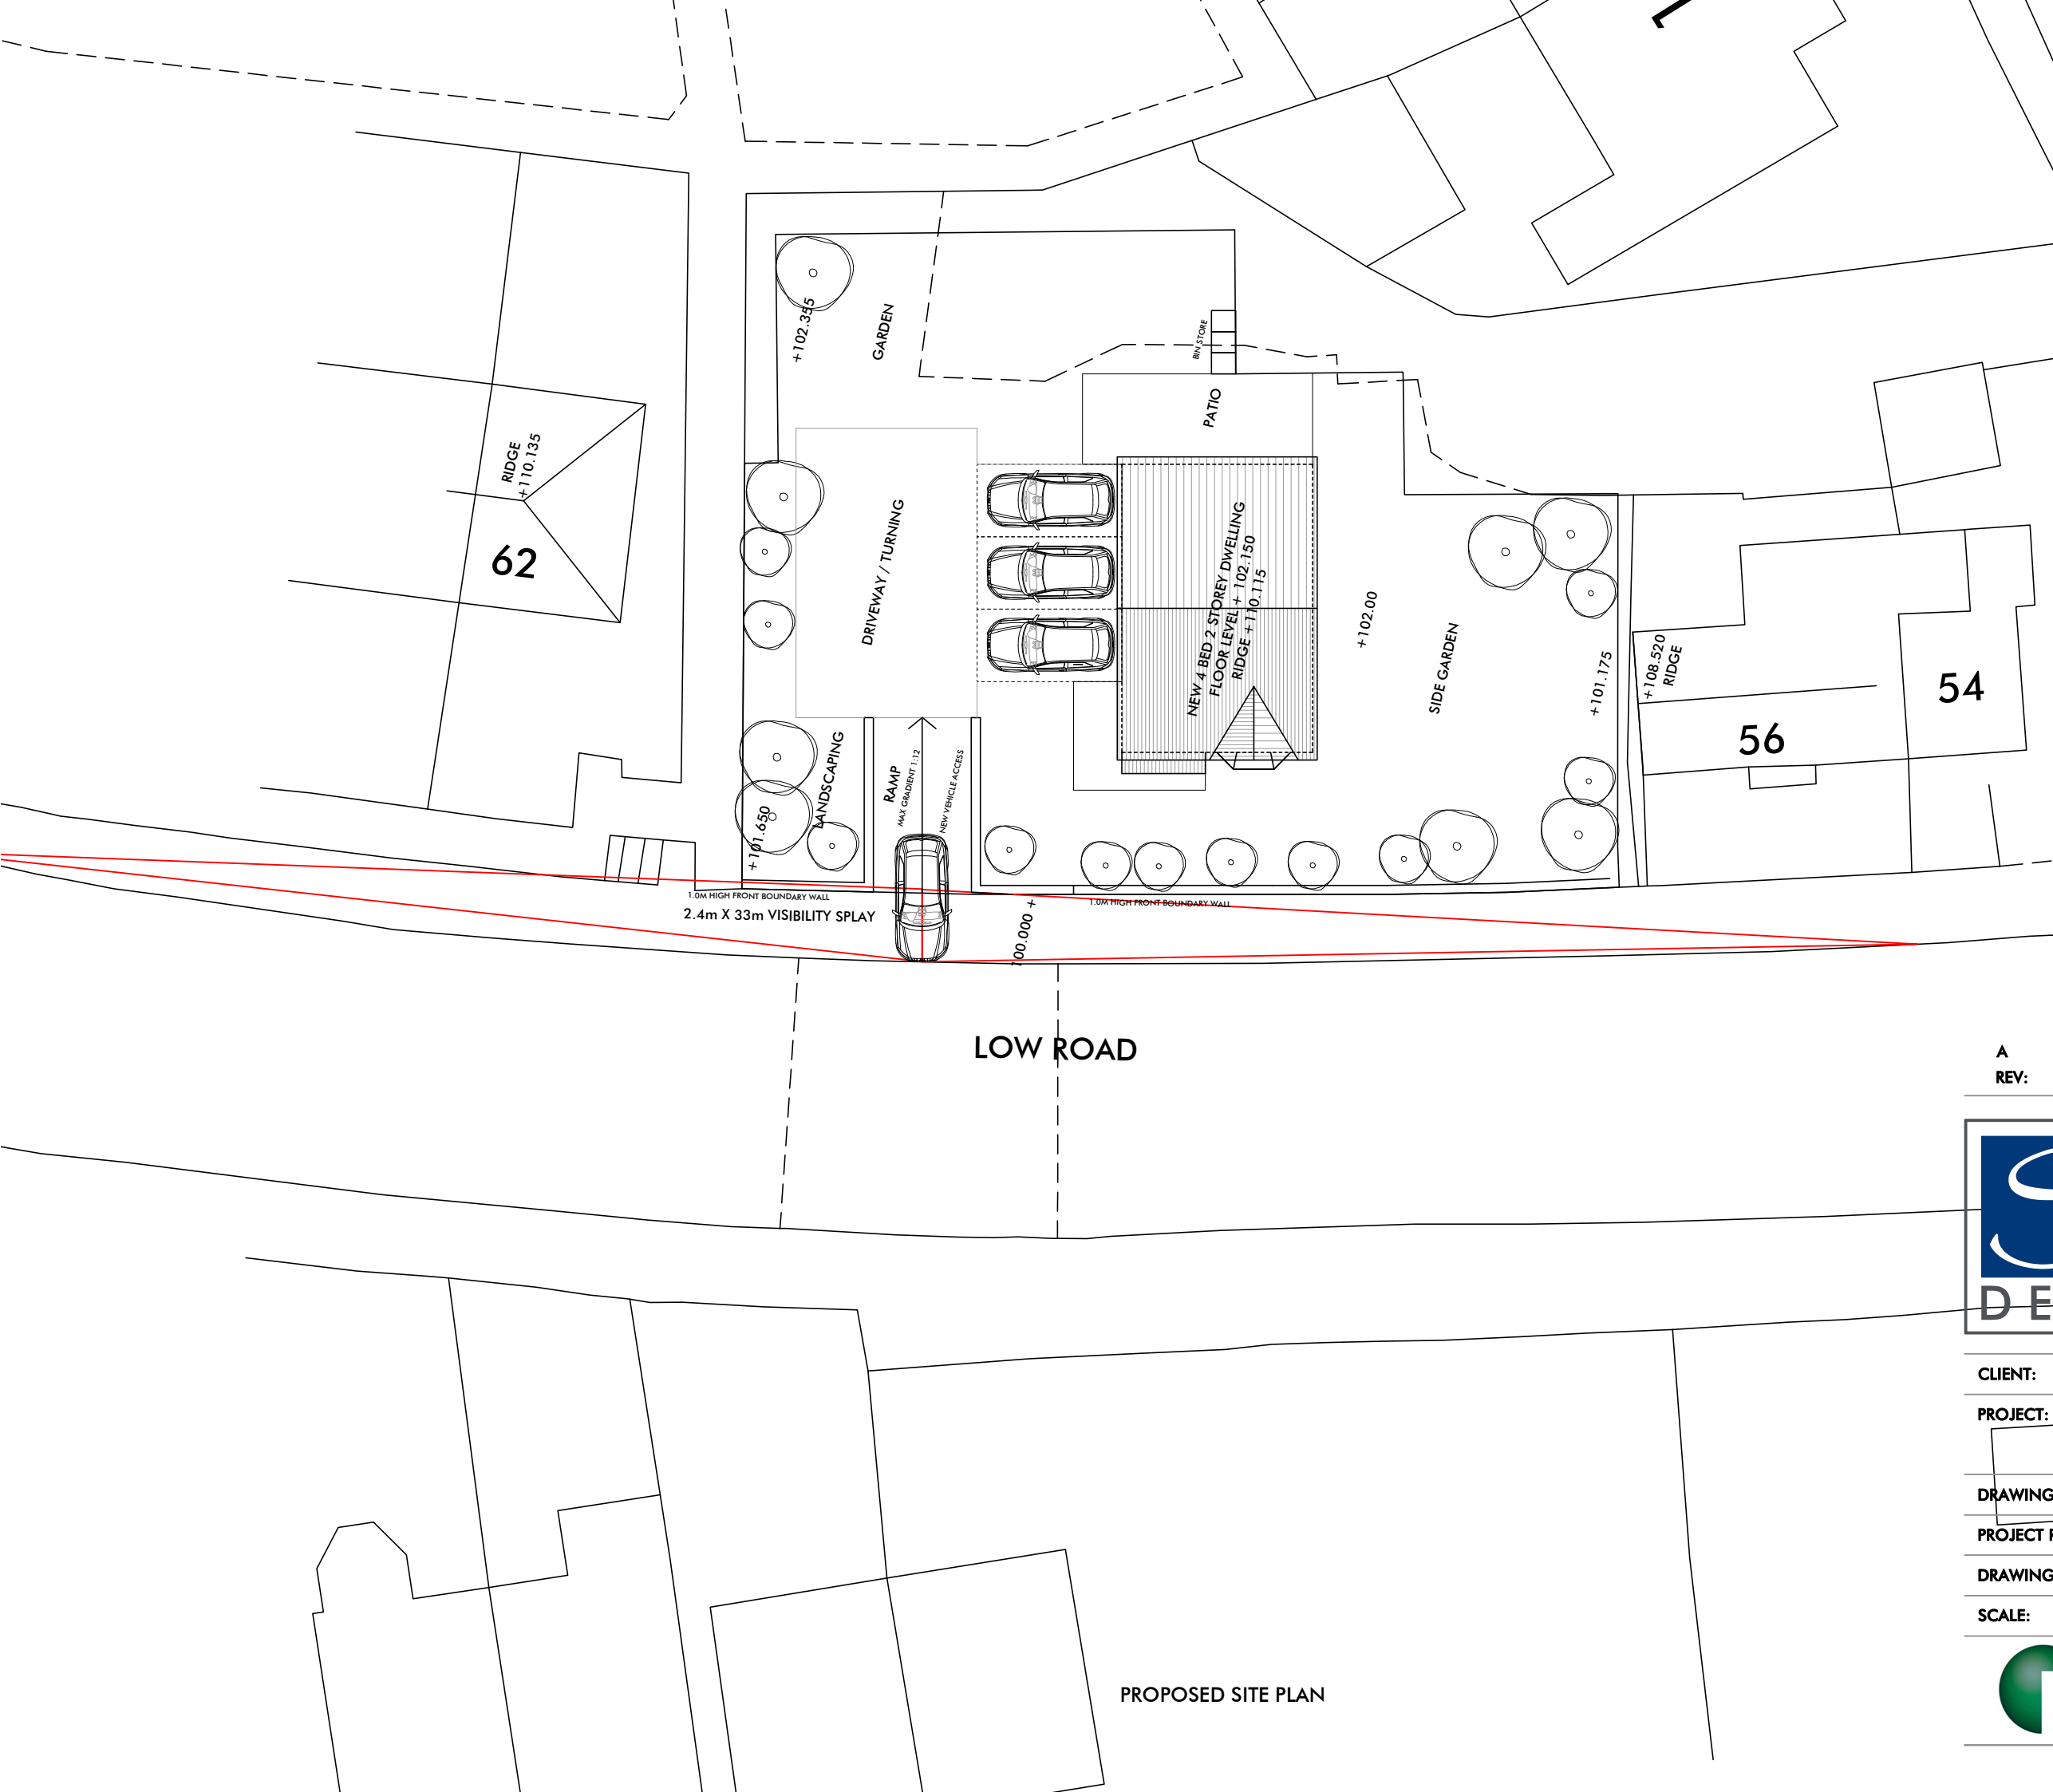

PROPOSED SITE PLAN

A	MAY'21	ENTRANCE UPDATED, LEVELS ADDED
REV:	DATE:	DESC:



The Nook
Lingwell Gate Lane
Lofthouse
Wakefield
WF3 3JU

T: 01924 835600
M: 07767 774257

W: www.sk-design.co.uk
E: info@sk-design.co.uk

CLIENT:	MR S HOSTY		
PROJECT:	LOW ROAD DEWSBURY		
DRAWING TITLE:	SITE PLANS		
PROJECT REF:	2020-120		
DRAWING NO:	300	REVISION:	A
SCALE:	1:200 @ A3	DATE:	NOV 2020

