


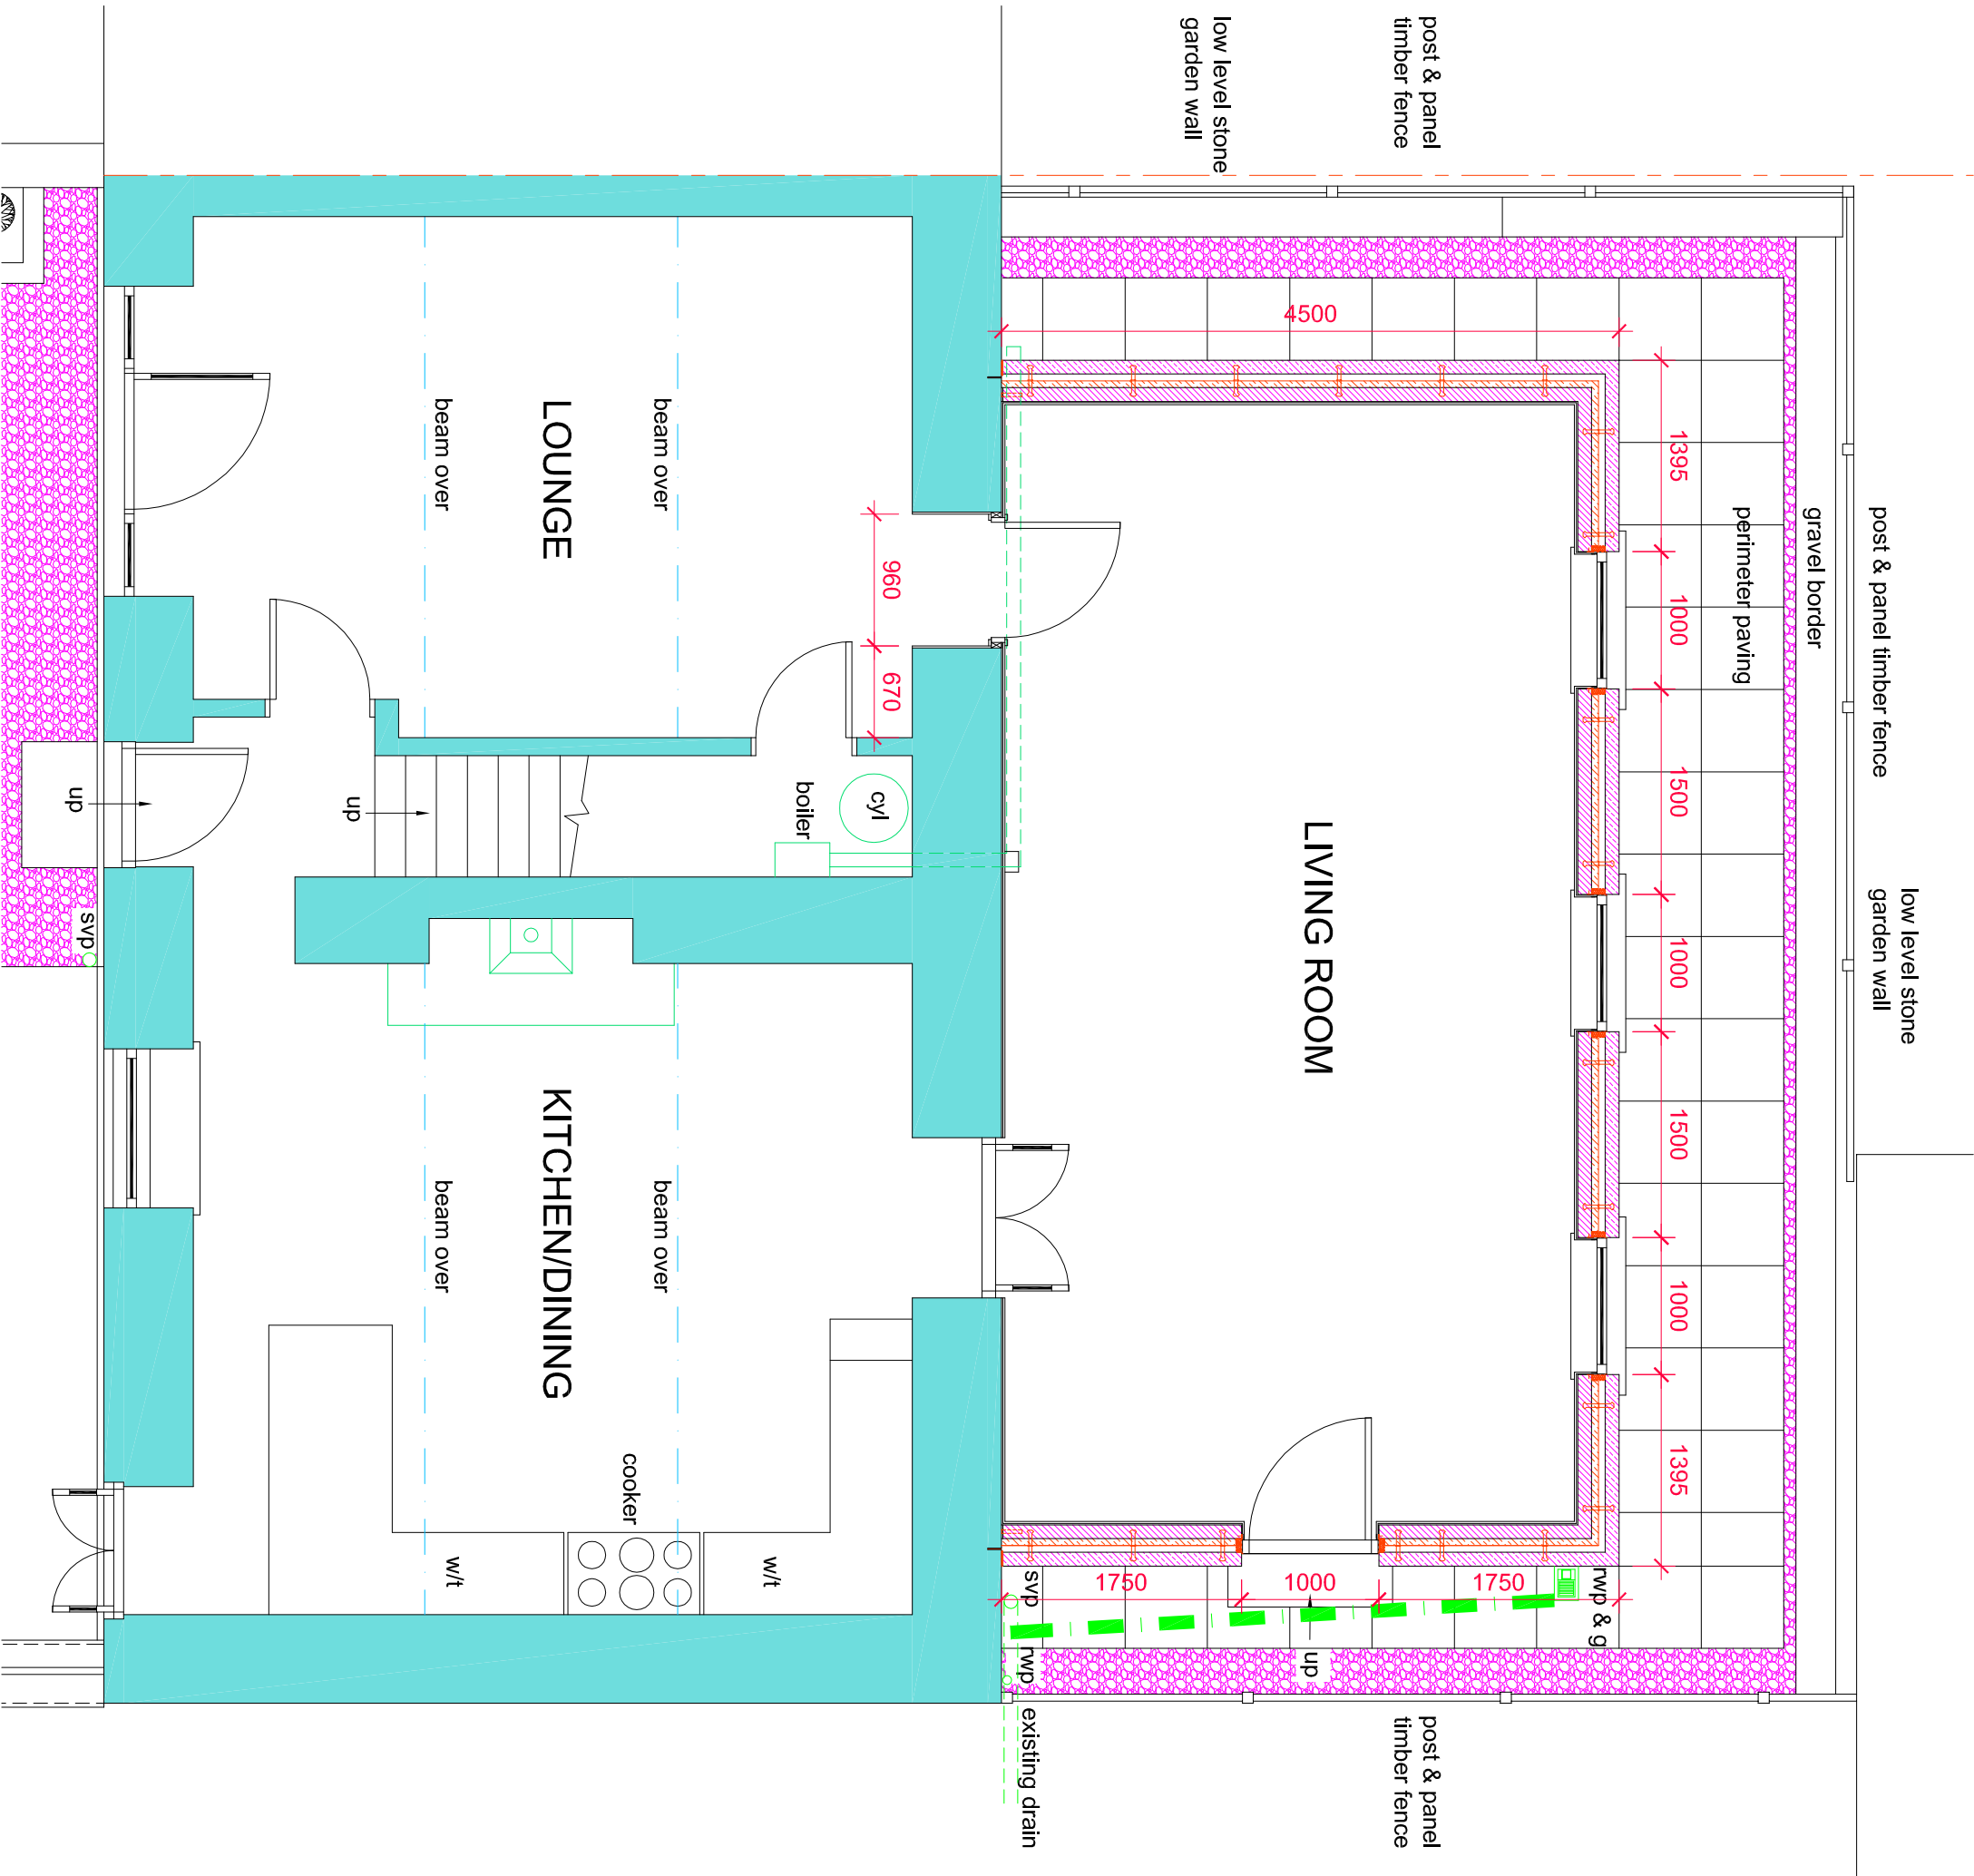

PLANNING APPLICATION			
rev	description	date	
drawn			
Paul McGuire		date	17/11/20
Paul McGuire MCIAI, ACIOB, Chartered Architectural Technologist 46 Riley Park, Kirkburton, Huddersfield HD8 0SA T: +44 (0)1484 602893 M: 07960 303343 E: info@pmcg-archtech.co.uk Web: www.pmcg-archtech.co.uk			
 CIAT CHARTERED PRACTICE			
Client			
Mr. ANTHONY McHUGH			
Project			
PROPOSED SINGLE STOREY EXTENSION TO EXISTING DWELLING			
address			
457A PENISTONE ROAD SHELLEY HUDDERSFIELD HD8 8HY			
drawing title			
GROUND FLOOR PLAN AS PROPOSED			
scale	projct	drawing No	rev
1:50 @ A3	2020.11	(AM) PD 03	