
 
 


Site Plan for: 82a New North Road. HD1 5NE

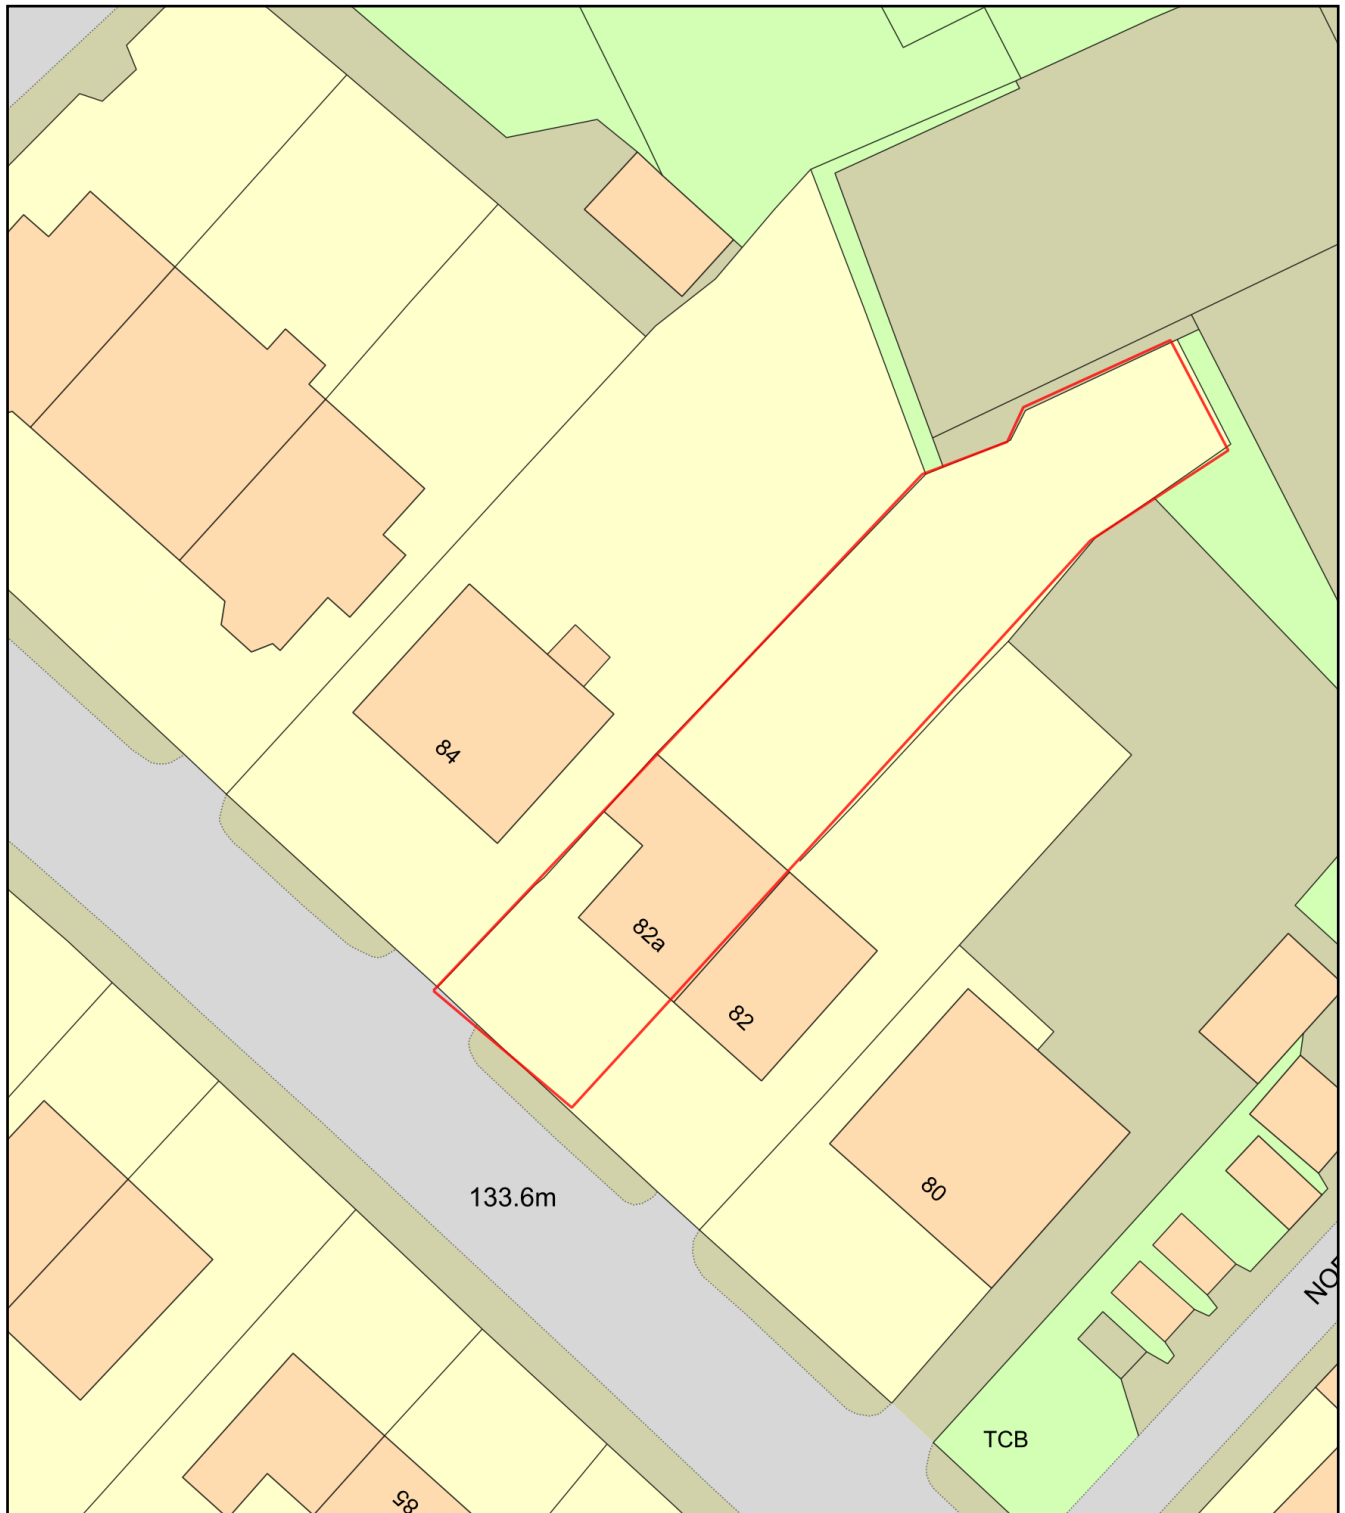

Plan Produced for: Gerard Garvey

Date Produced: 25 Nov 2020

Plan Reference Number: TQRQM20330135402213

Scale: 1:500 @ A4