





FRONT ELEVATION - 1:100
SEMI-DETACHED

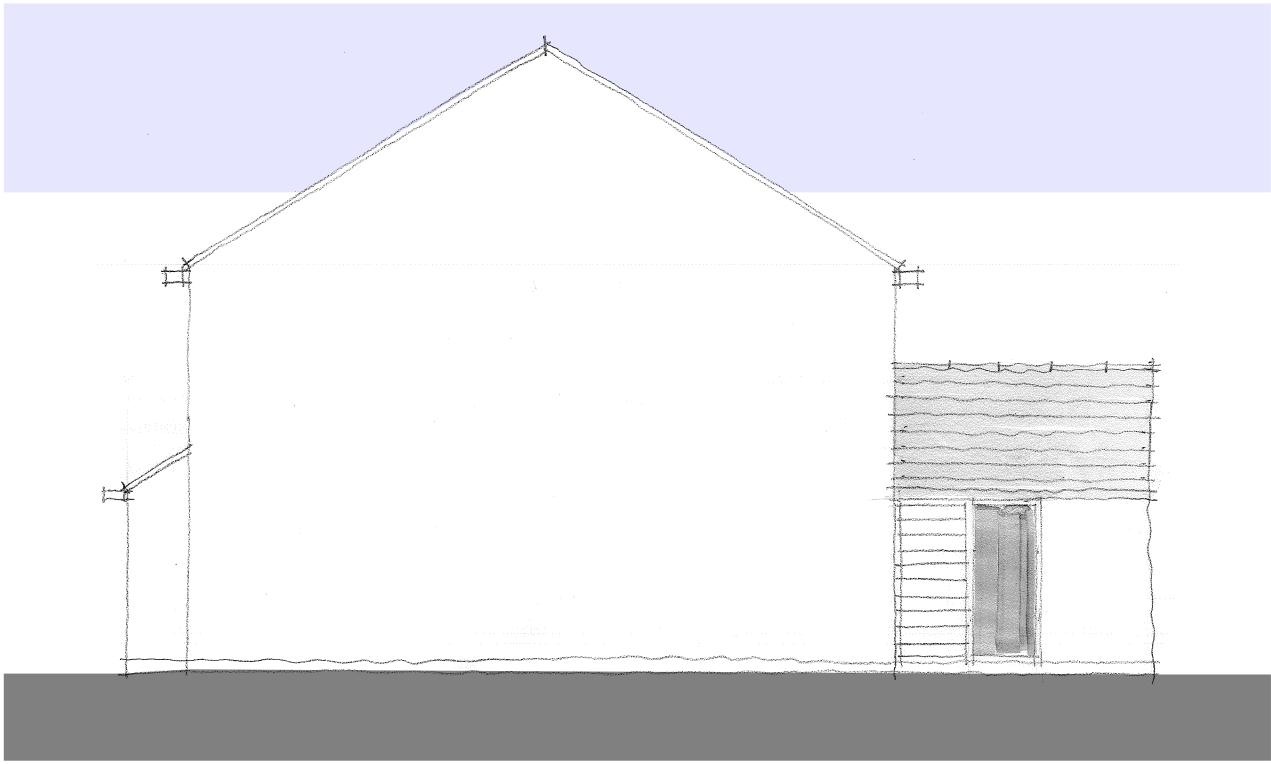

SIDE ELEVATION - 1:100
SEMI-DETACHED

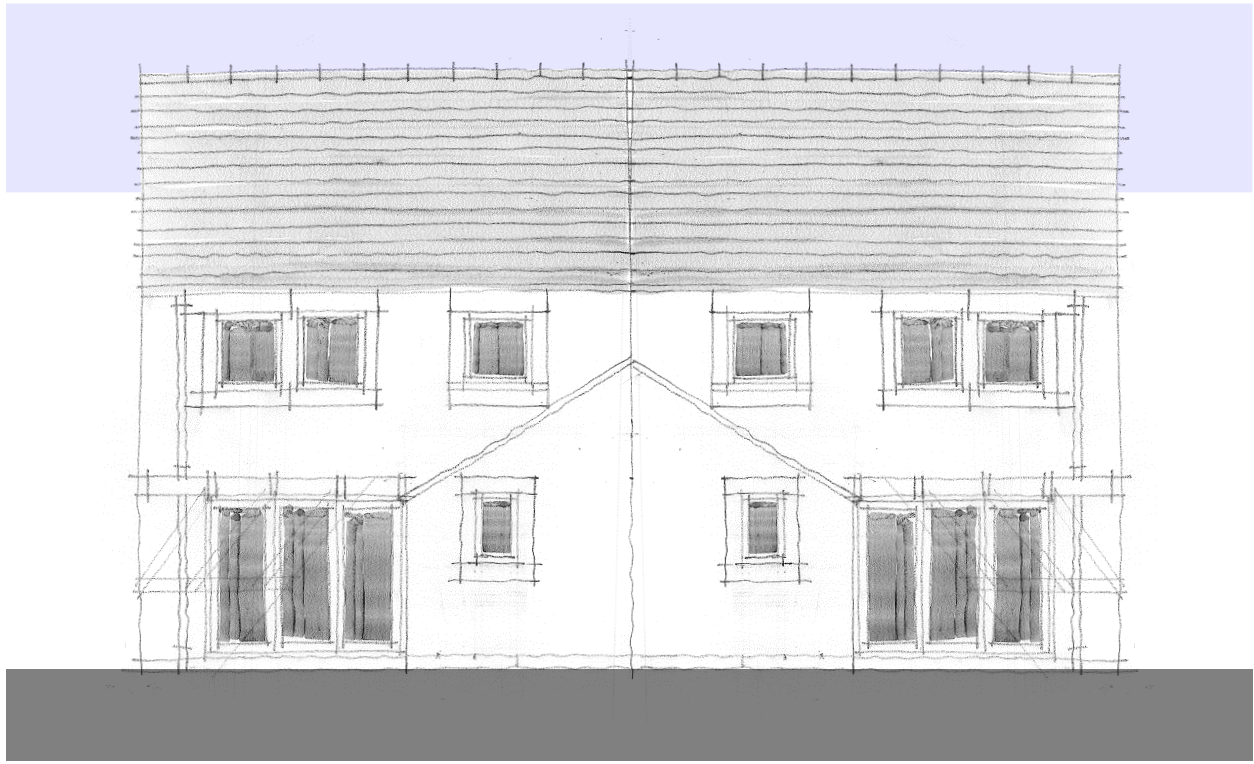

REAR ELEVATION - 1:100
SEMI-DETACHED



SIDE ELEVATION - 1:100
SEMI-DETACHED




FRONT ELEVATION - 1:100
DETACHED




SIDE ELEVATION - 1:100
DETACHED




REAR ELEVATION - 1:100
DETACHED

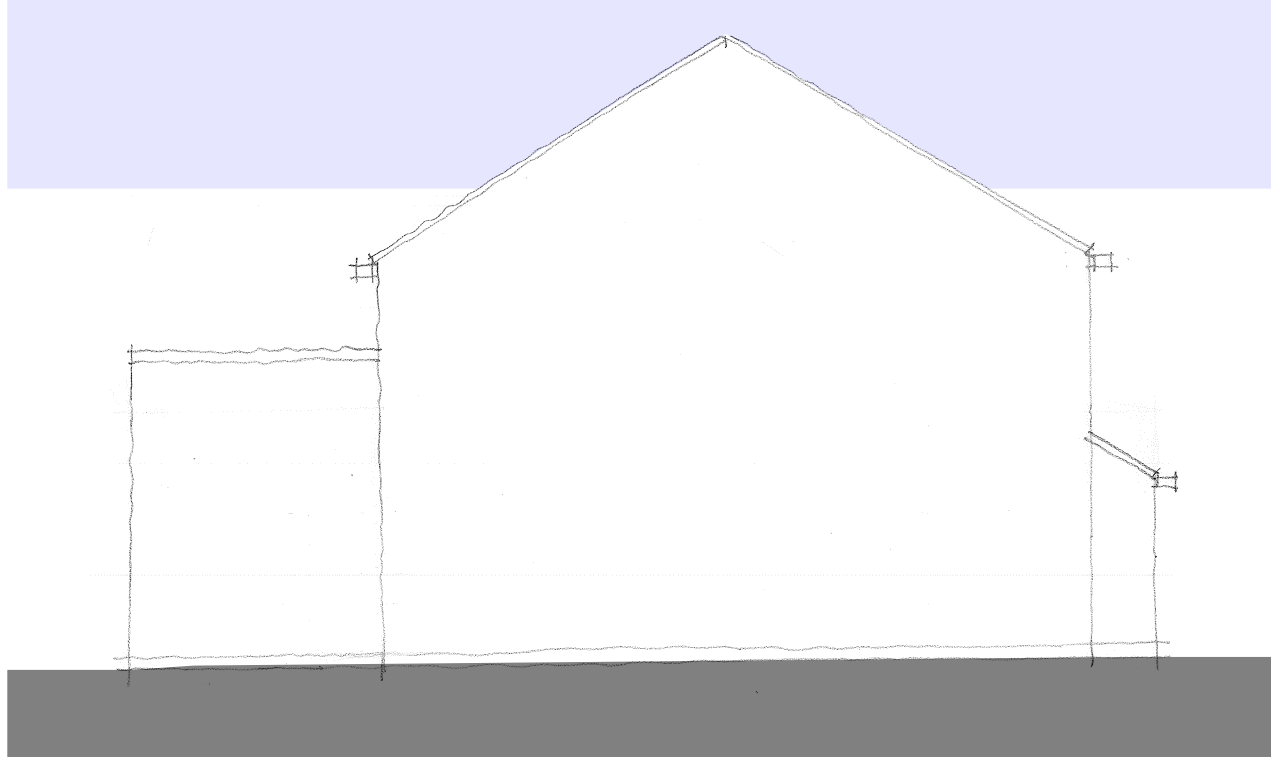



SIDE ELEVATION - 1:100
DETACHED

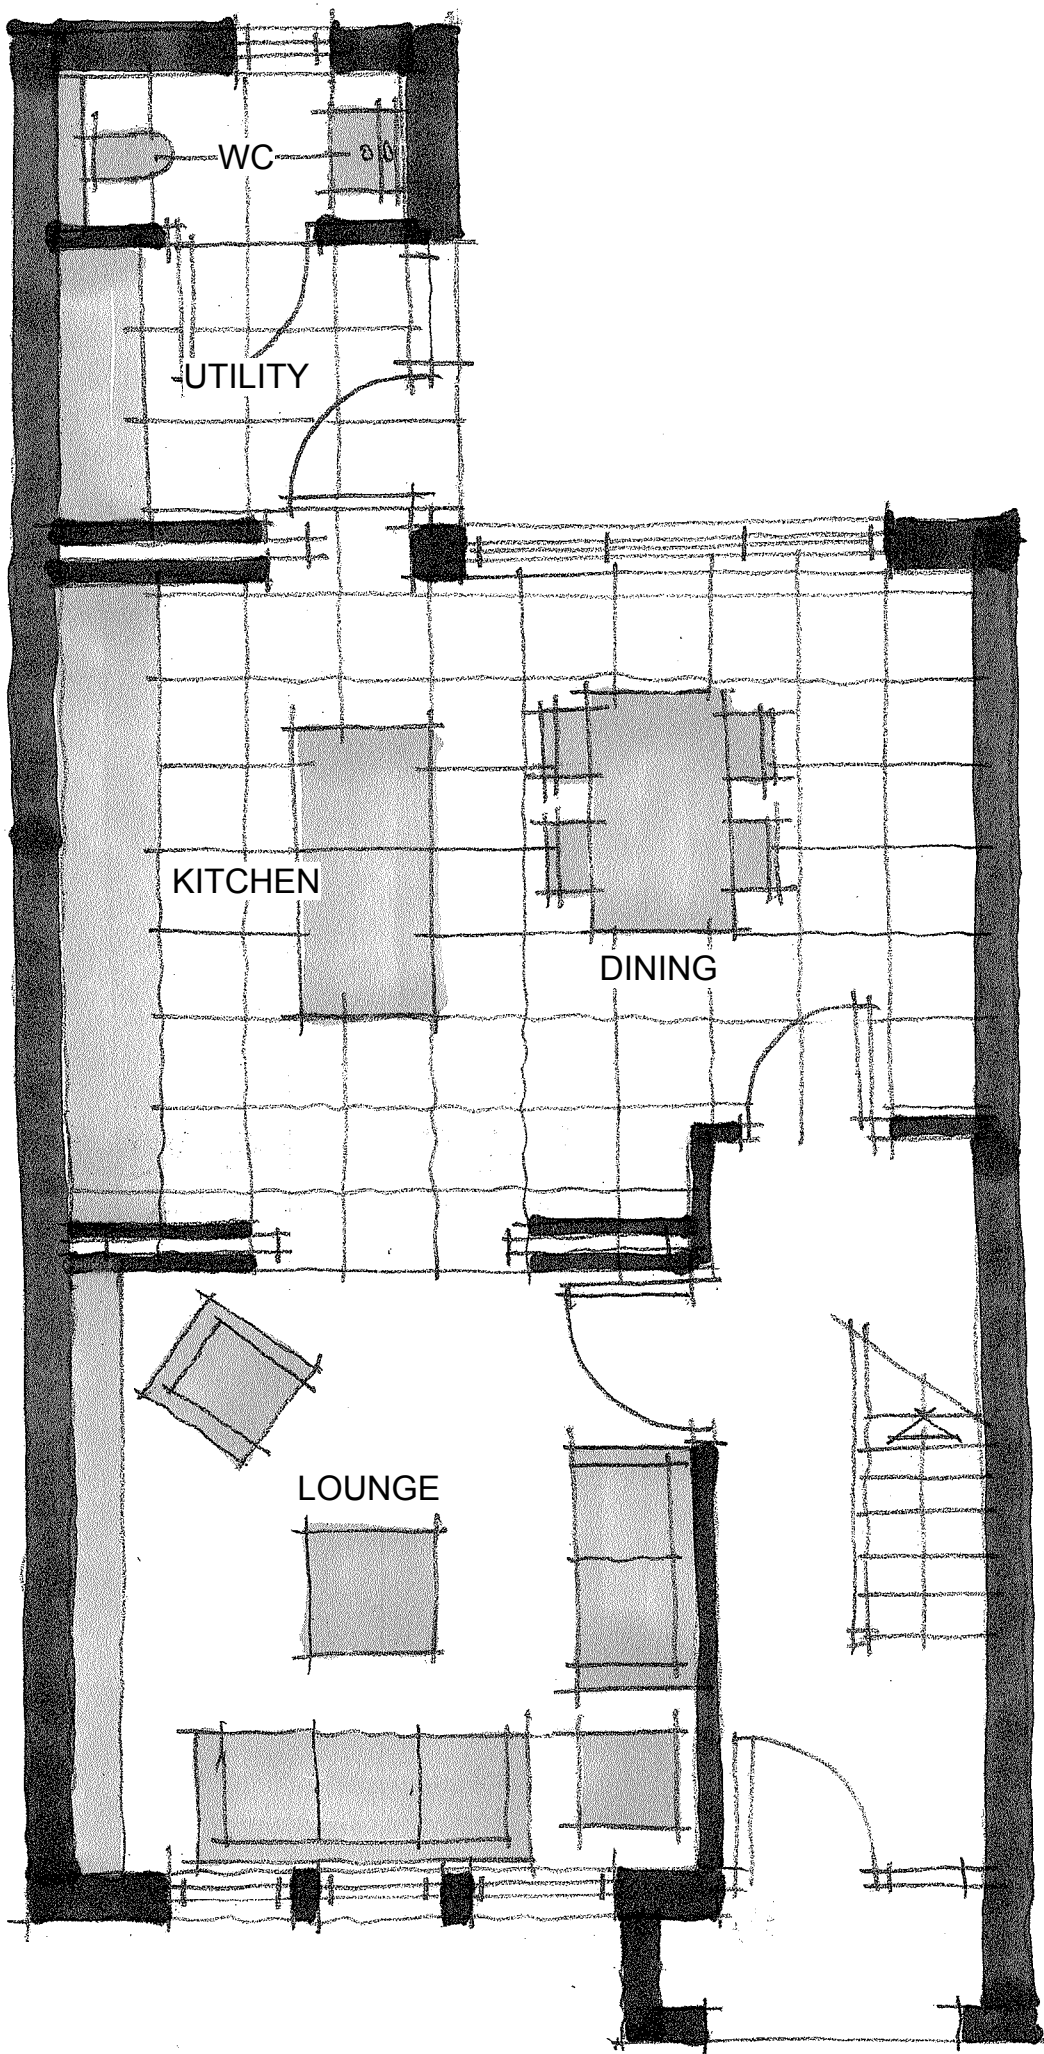

GROUND FLOOR PLAN - 1:50

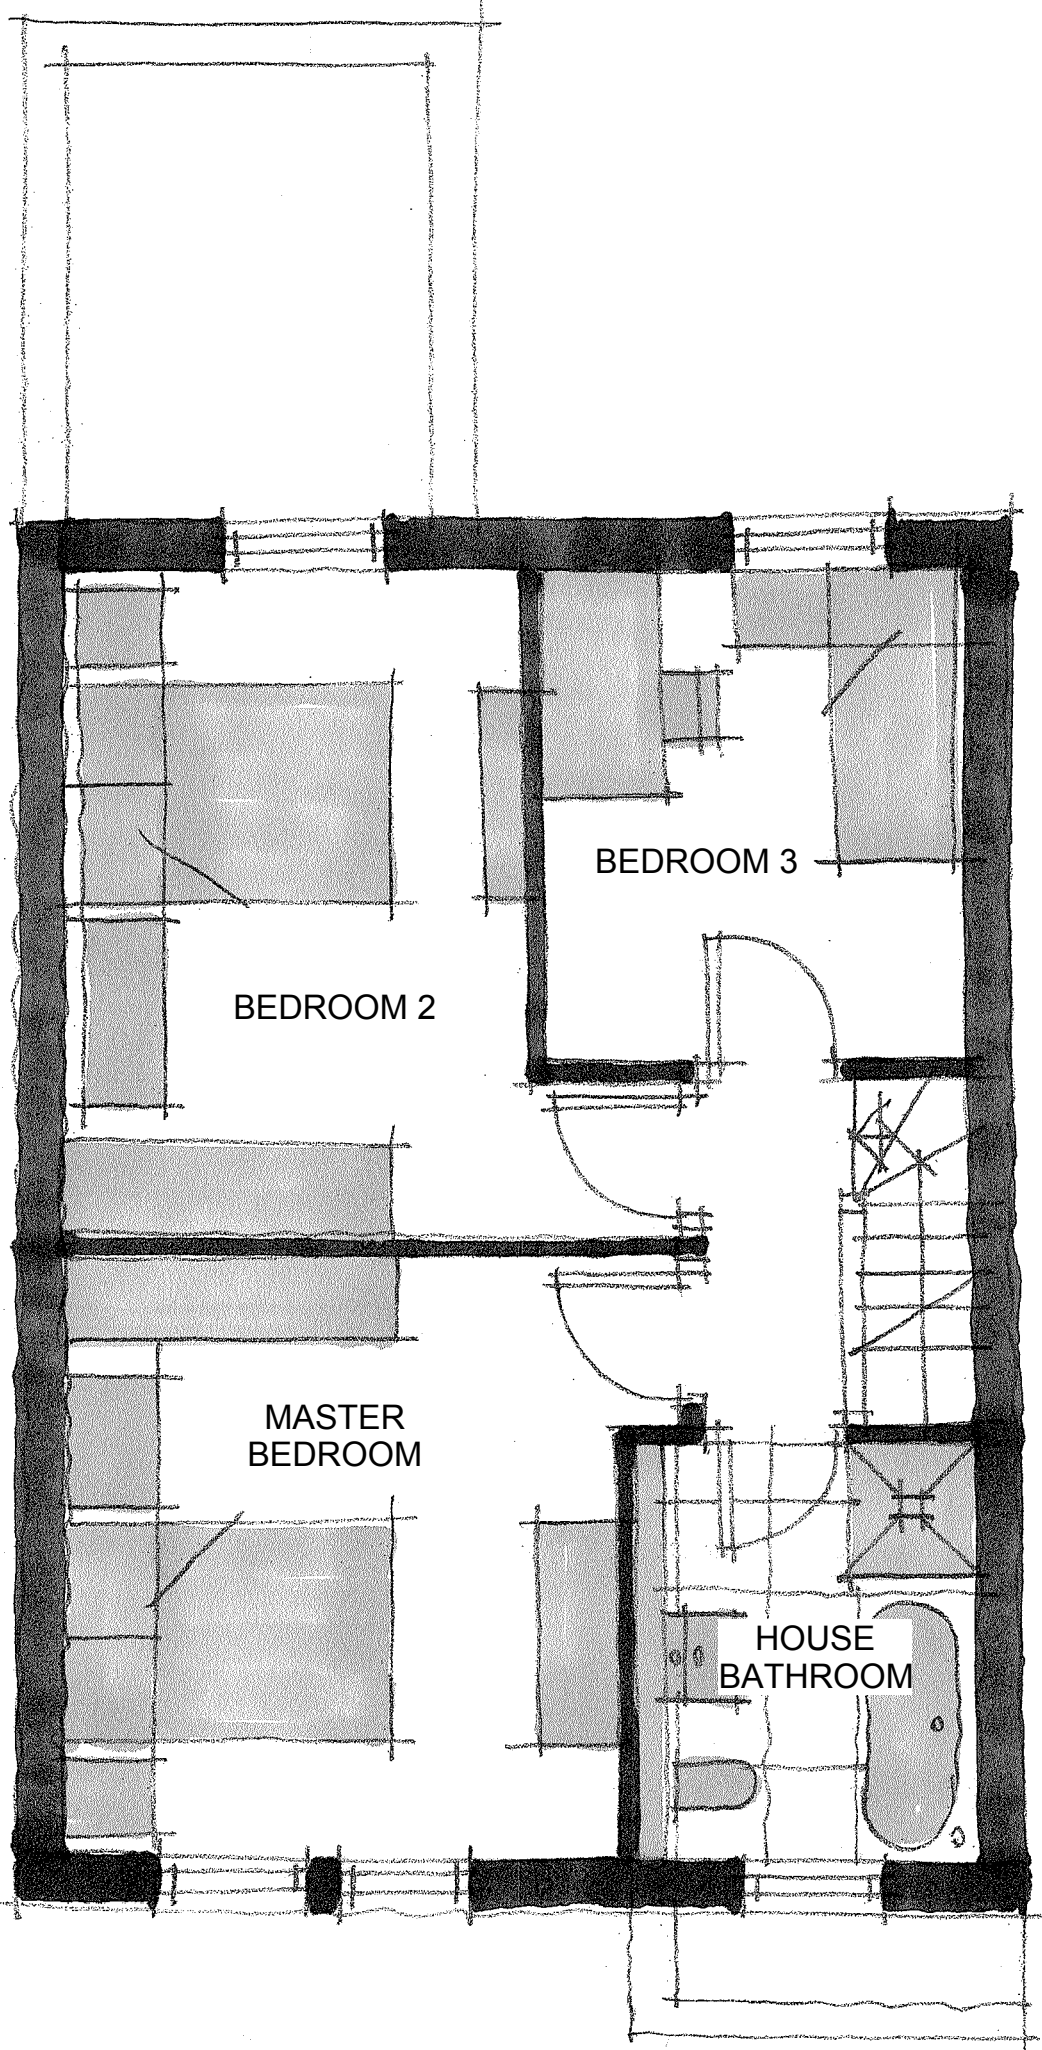

FIRST FLOOR PLAN - 1:50

  

MATERIALS LEGEND

ROOF:
RECONSTRUCTED STONE SLATES

WALLS:
NATURAL COURSED WALLING STONE WITH
NEW ASHLAR DRESSINGS

WINDOWS/DOORS:
HIGH PERFORMANCE UPVC WINDOWS & DOORS
COLOUR TBC

RAINWATER GOODS:
UPVC RAINWATER GOODS
COLOUR BLACK



CLIENT
MR JAMES PEACE

PROJECT
LAND OFF COALPIT LANE, UPPER DENBY

DRAWING TITLE
HOUSE TYPE DRAWING

JOB NO	DRG NO	REV	SCALE @ A1	DATE
4081	04	D	AS	20 04 20

This drawing is the property and copyright of WHP Residential Ltd, Shepley, Huddersfield
Tel: 01484 602377, Fax: 01484 602322, email: enquiries@waltonhorncastle.co.uk
and must not be amended or reproduced without written consent.
Do not scale. Use only figured dimensions, and report any anomalies.