



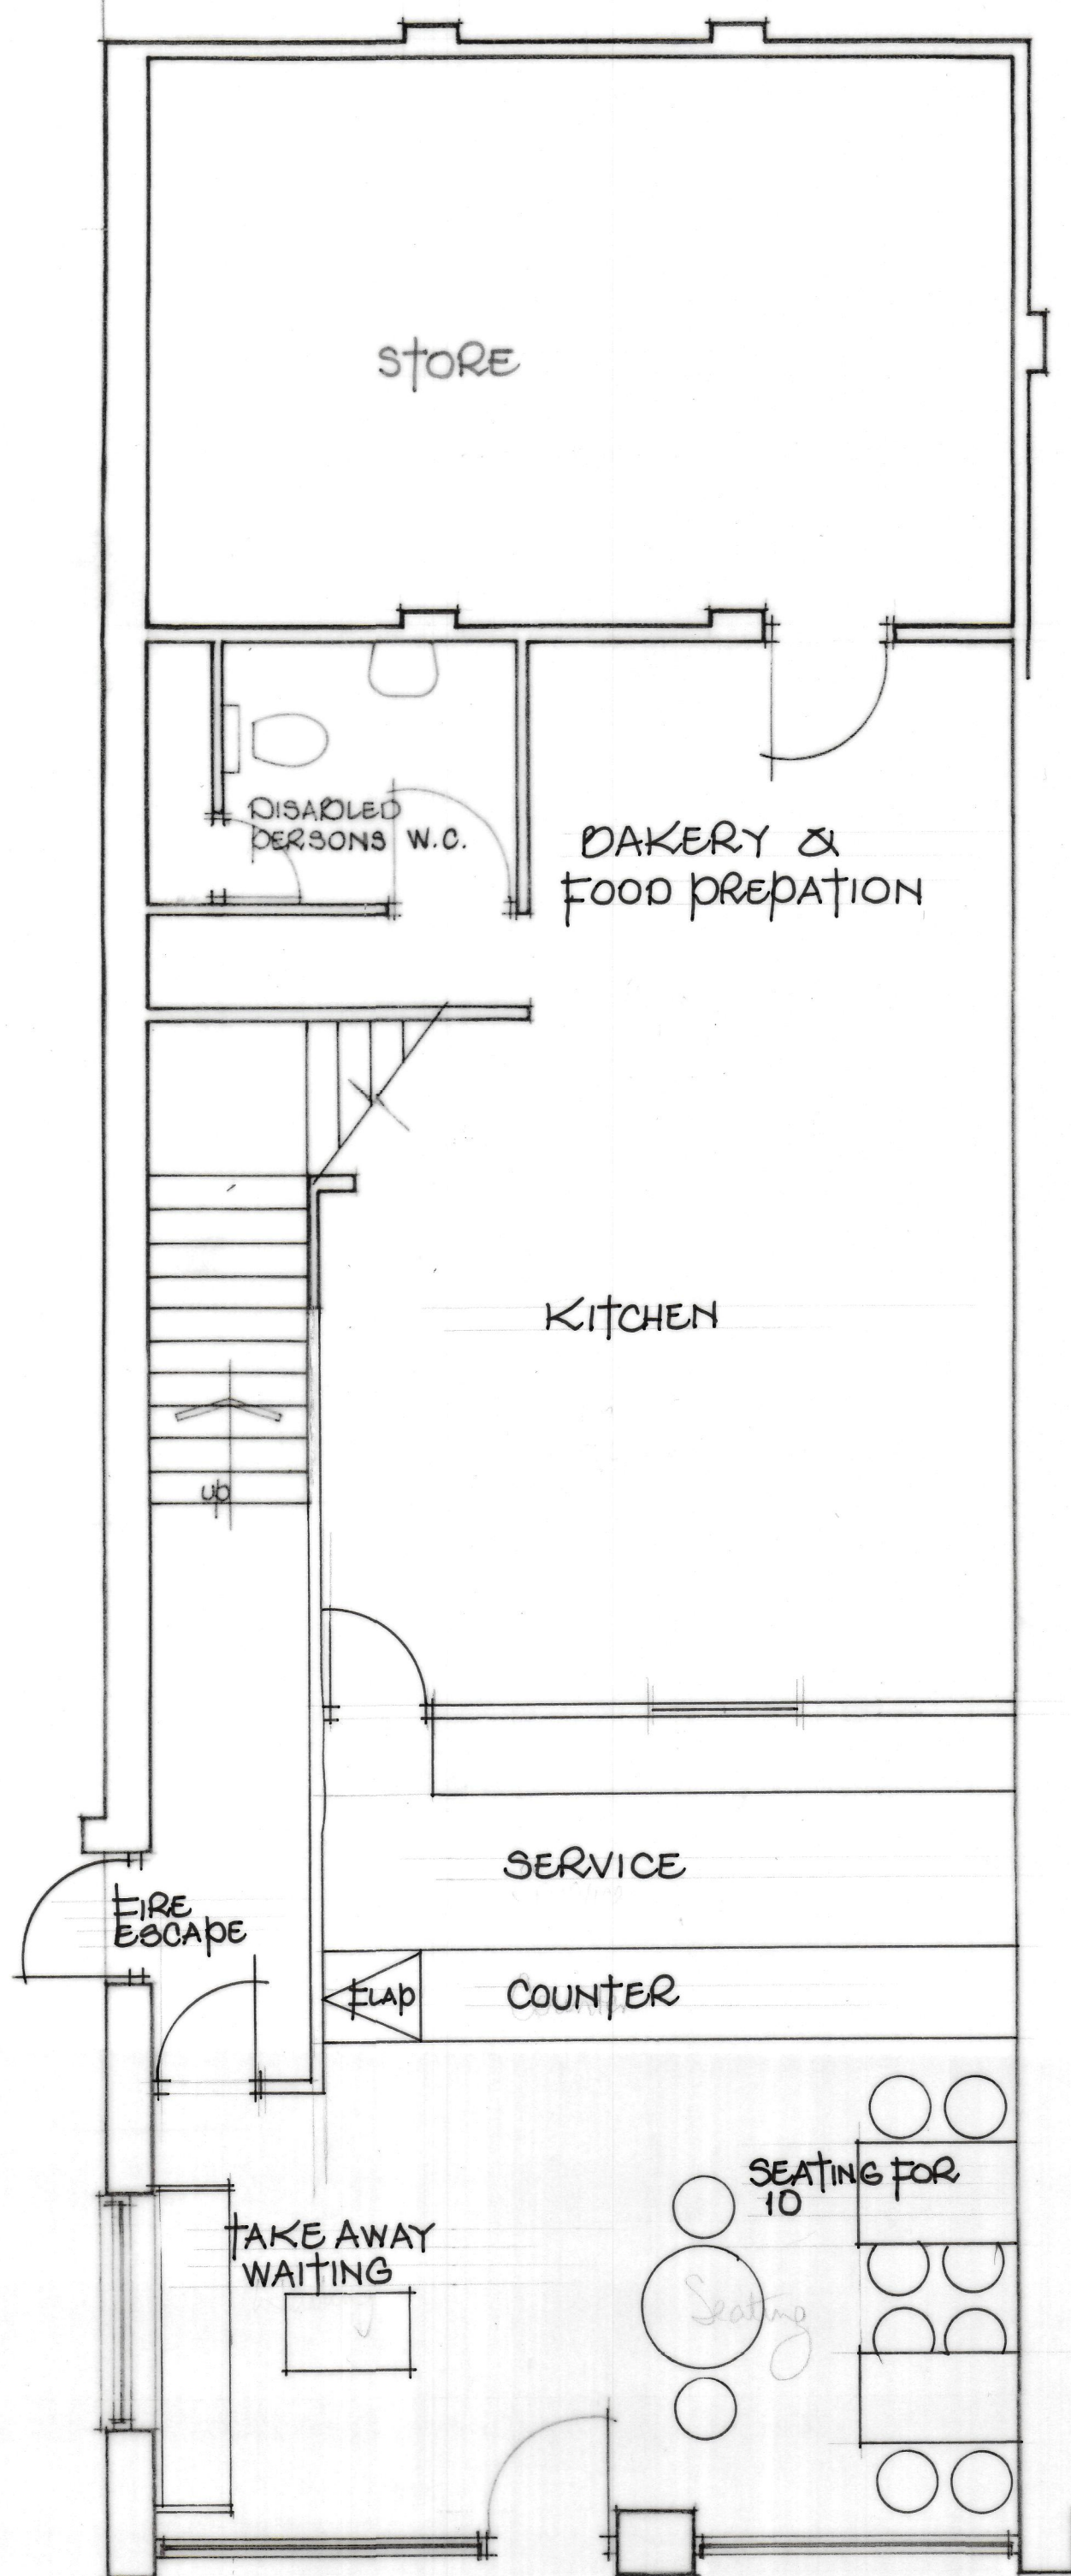


GROUND FLOOR PLAN

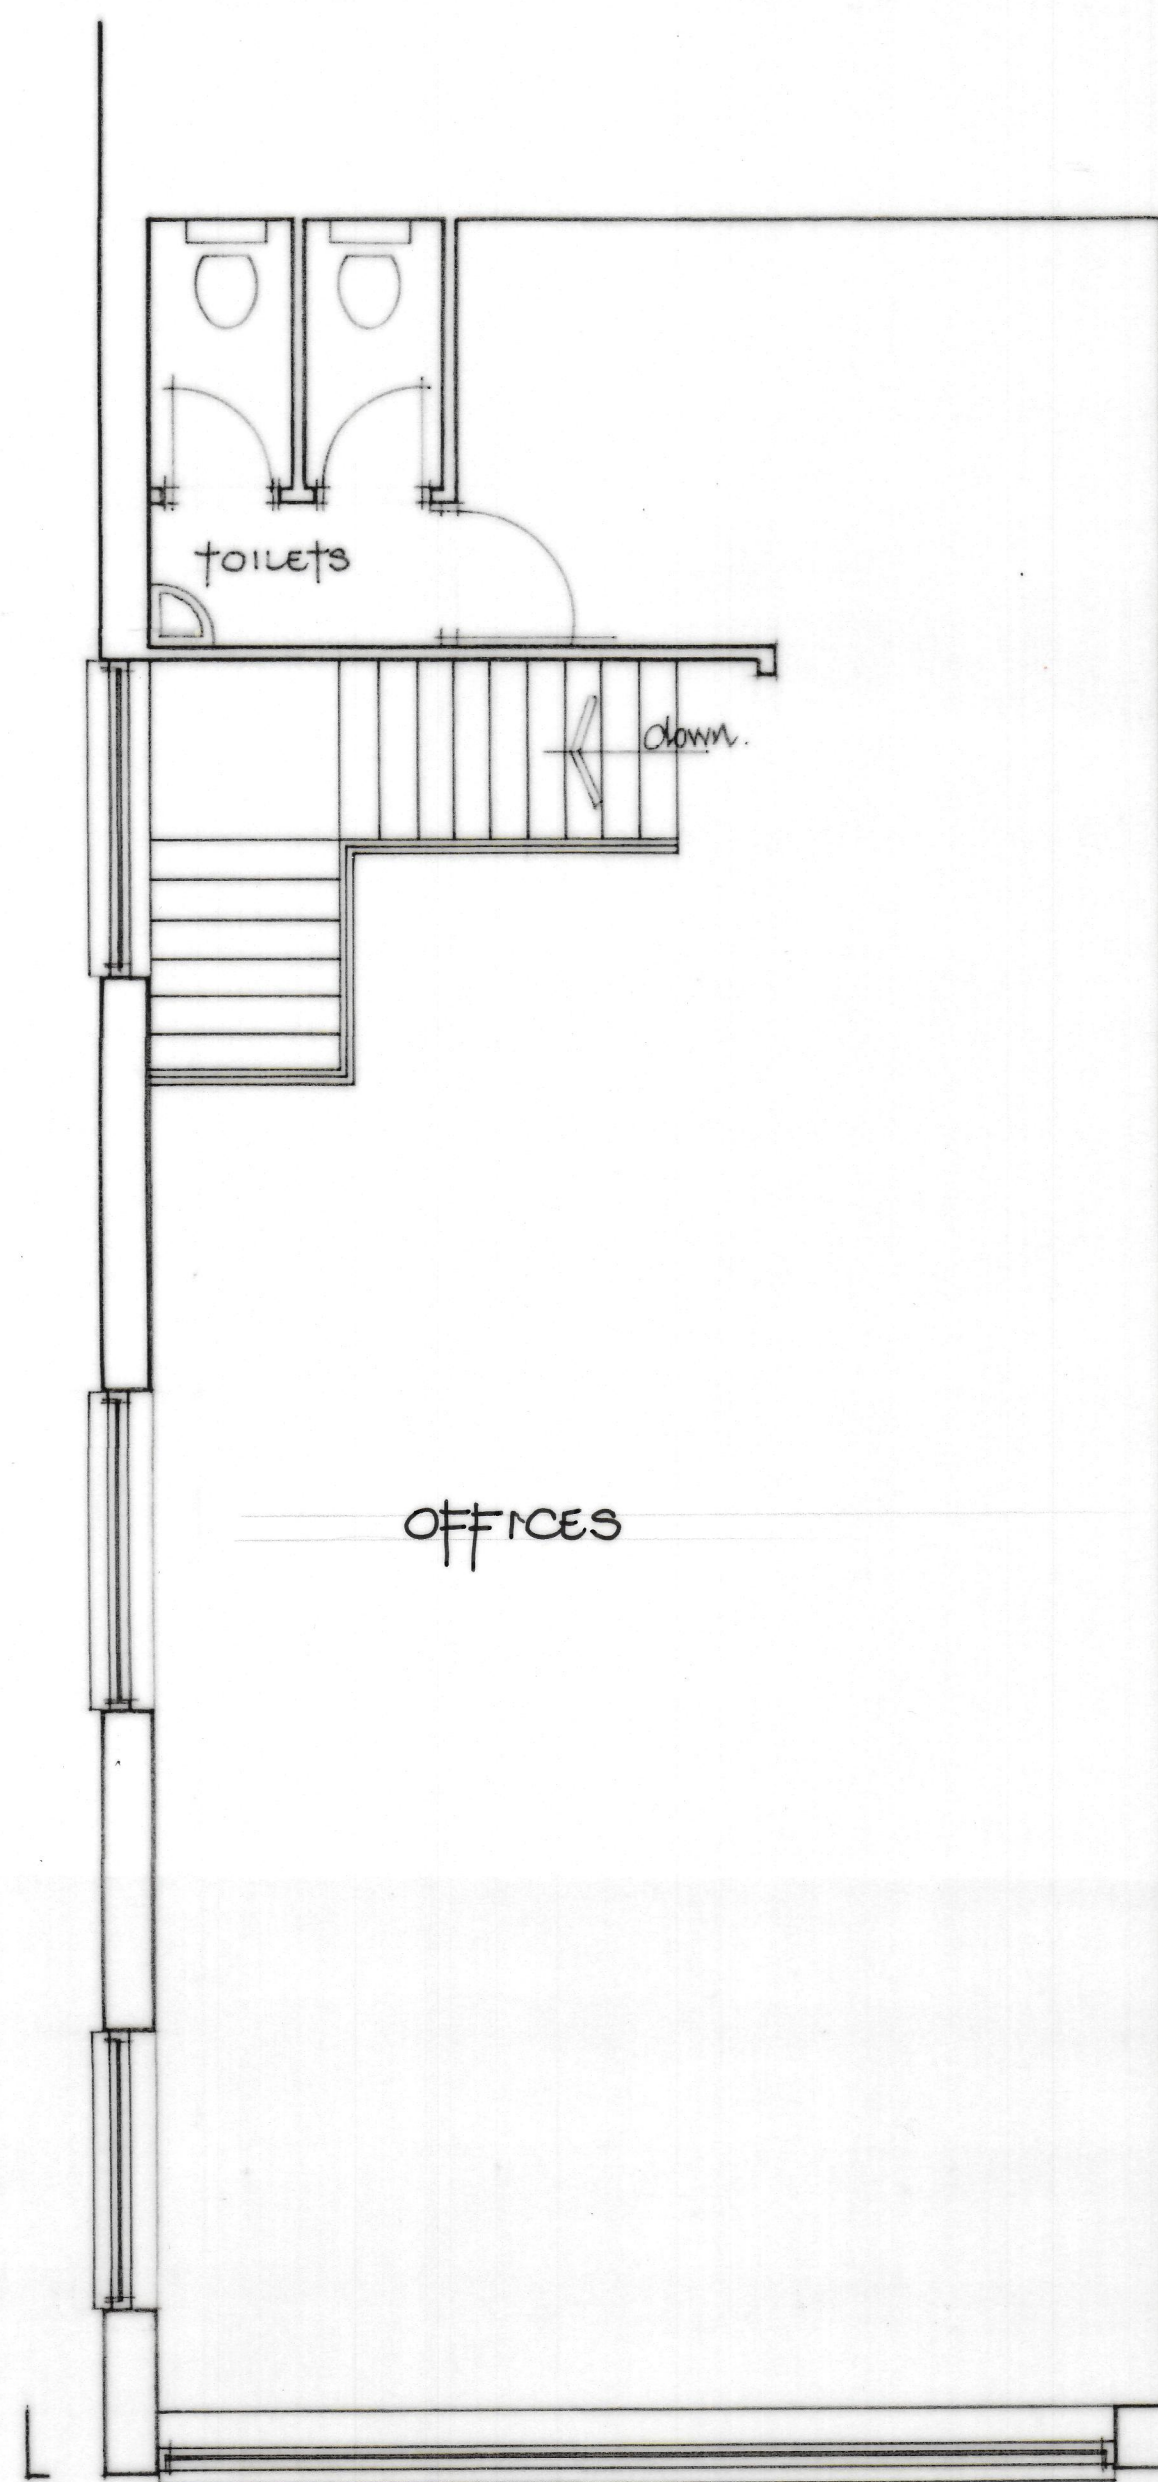

FIRST FLOOR PLAN



ELEVATION TO ALEXANDRA ROAD

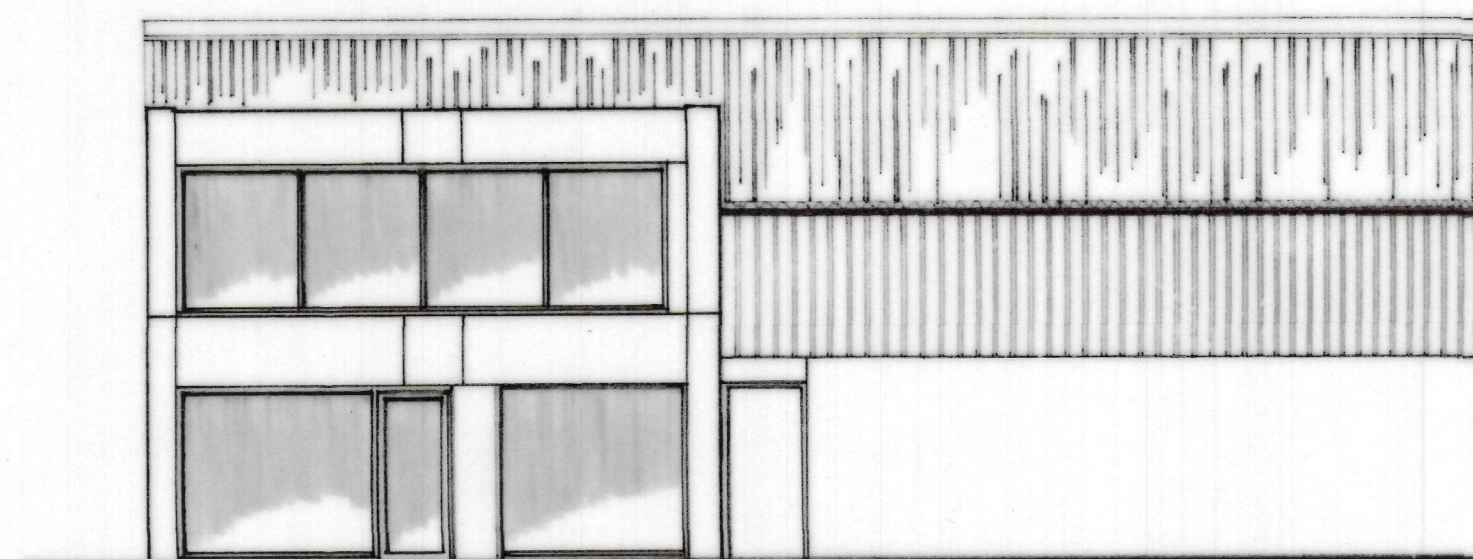

ELEVATION TO BRADFORD ROAD

Change of Use

Hamza Nazir

268A, BRADFORD ROAD,
BATLEY,
WF17 6HT.

SCALE 1:50, 1:100
NOVEMBER, 2020

1