




Existing Ground Floor Plan

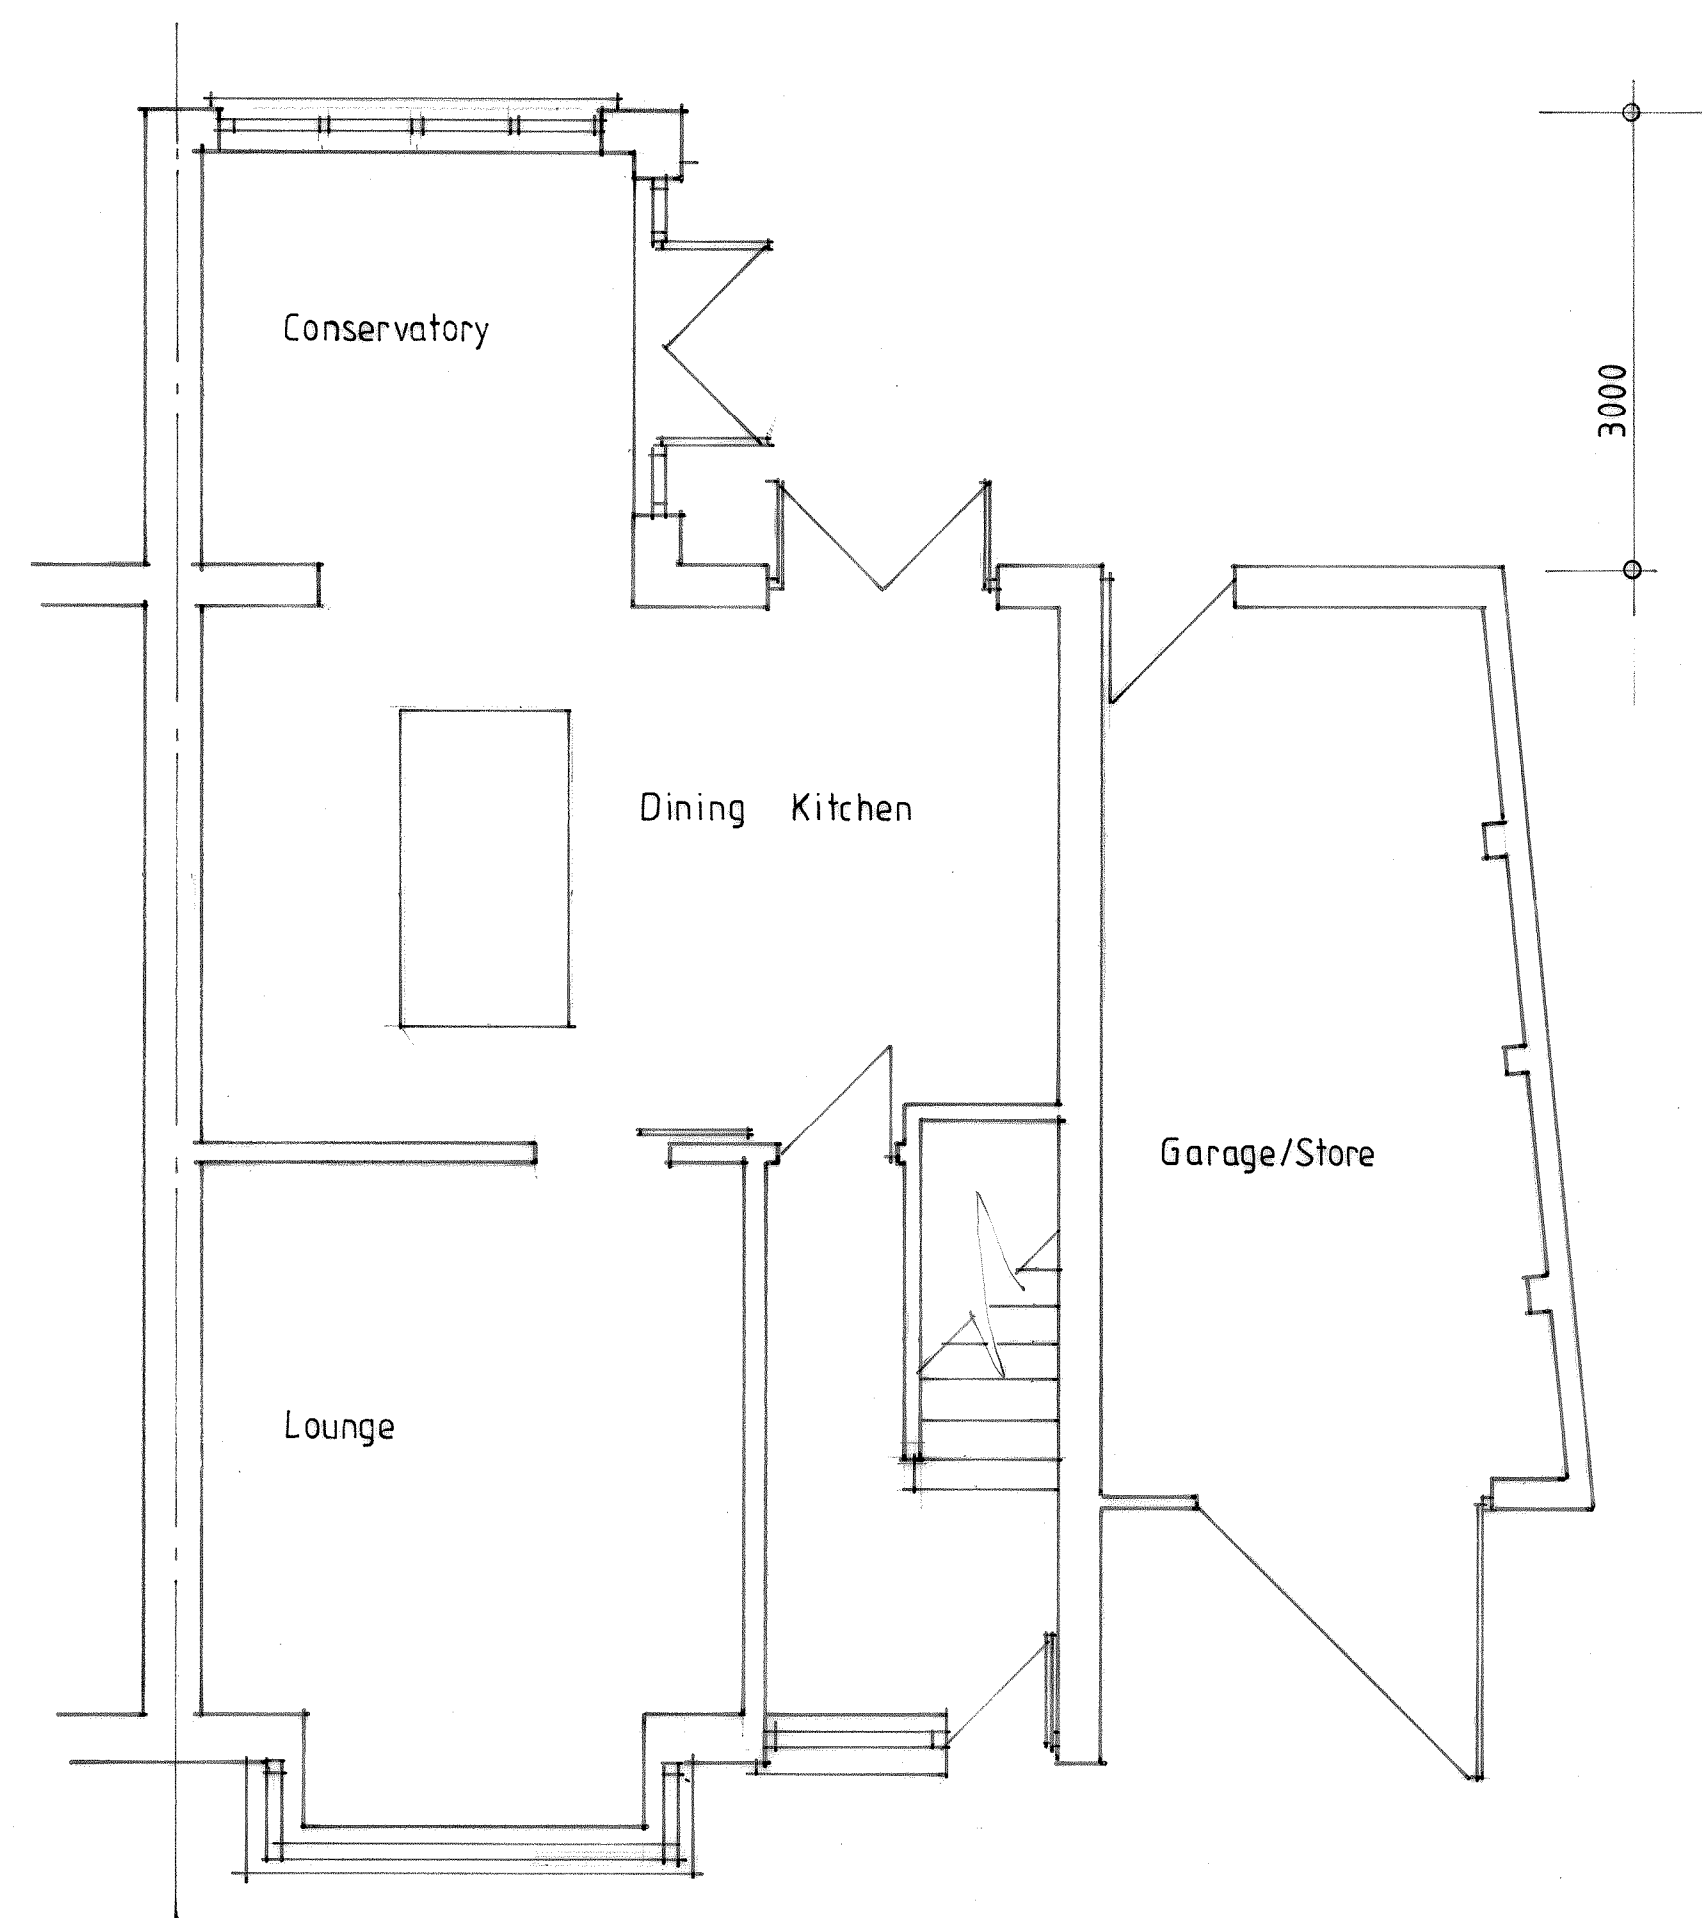



Proposed Ground Floor Plan

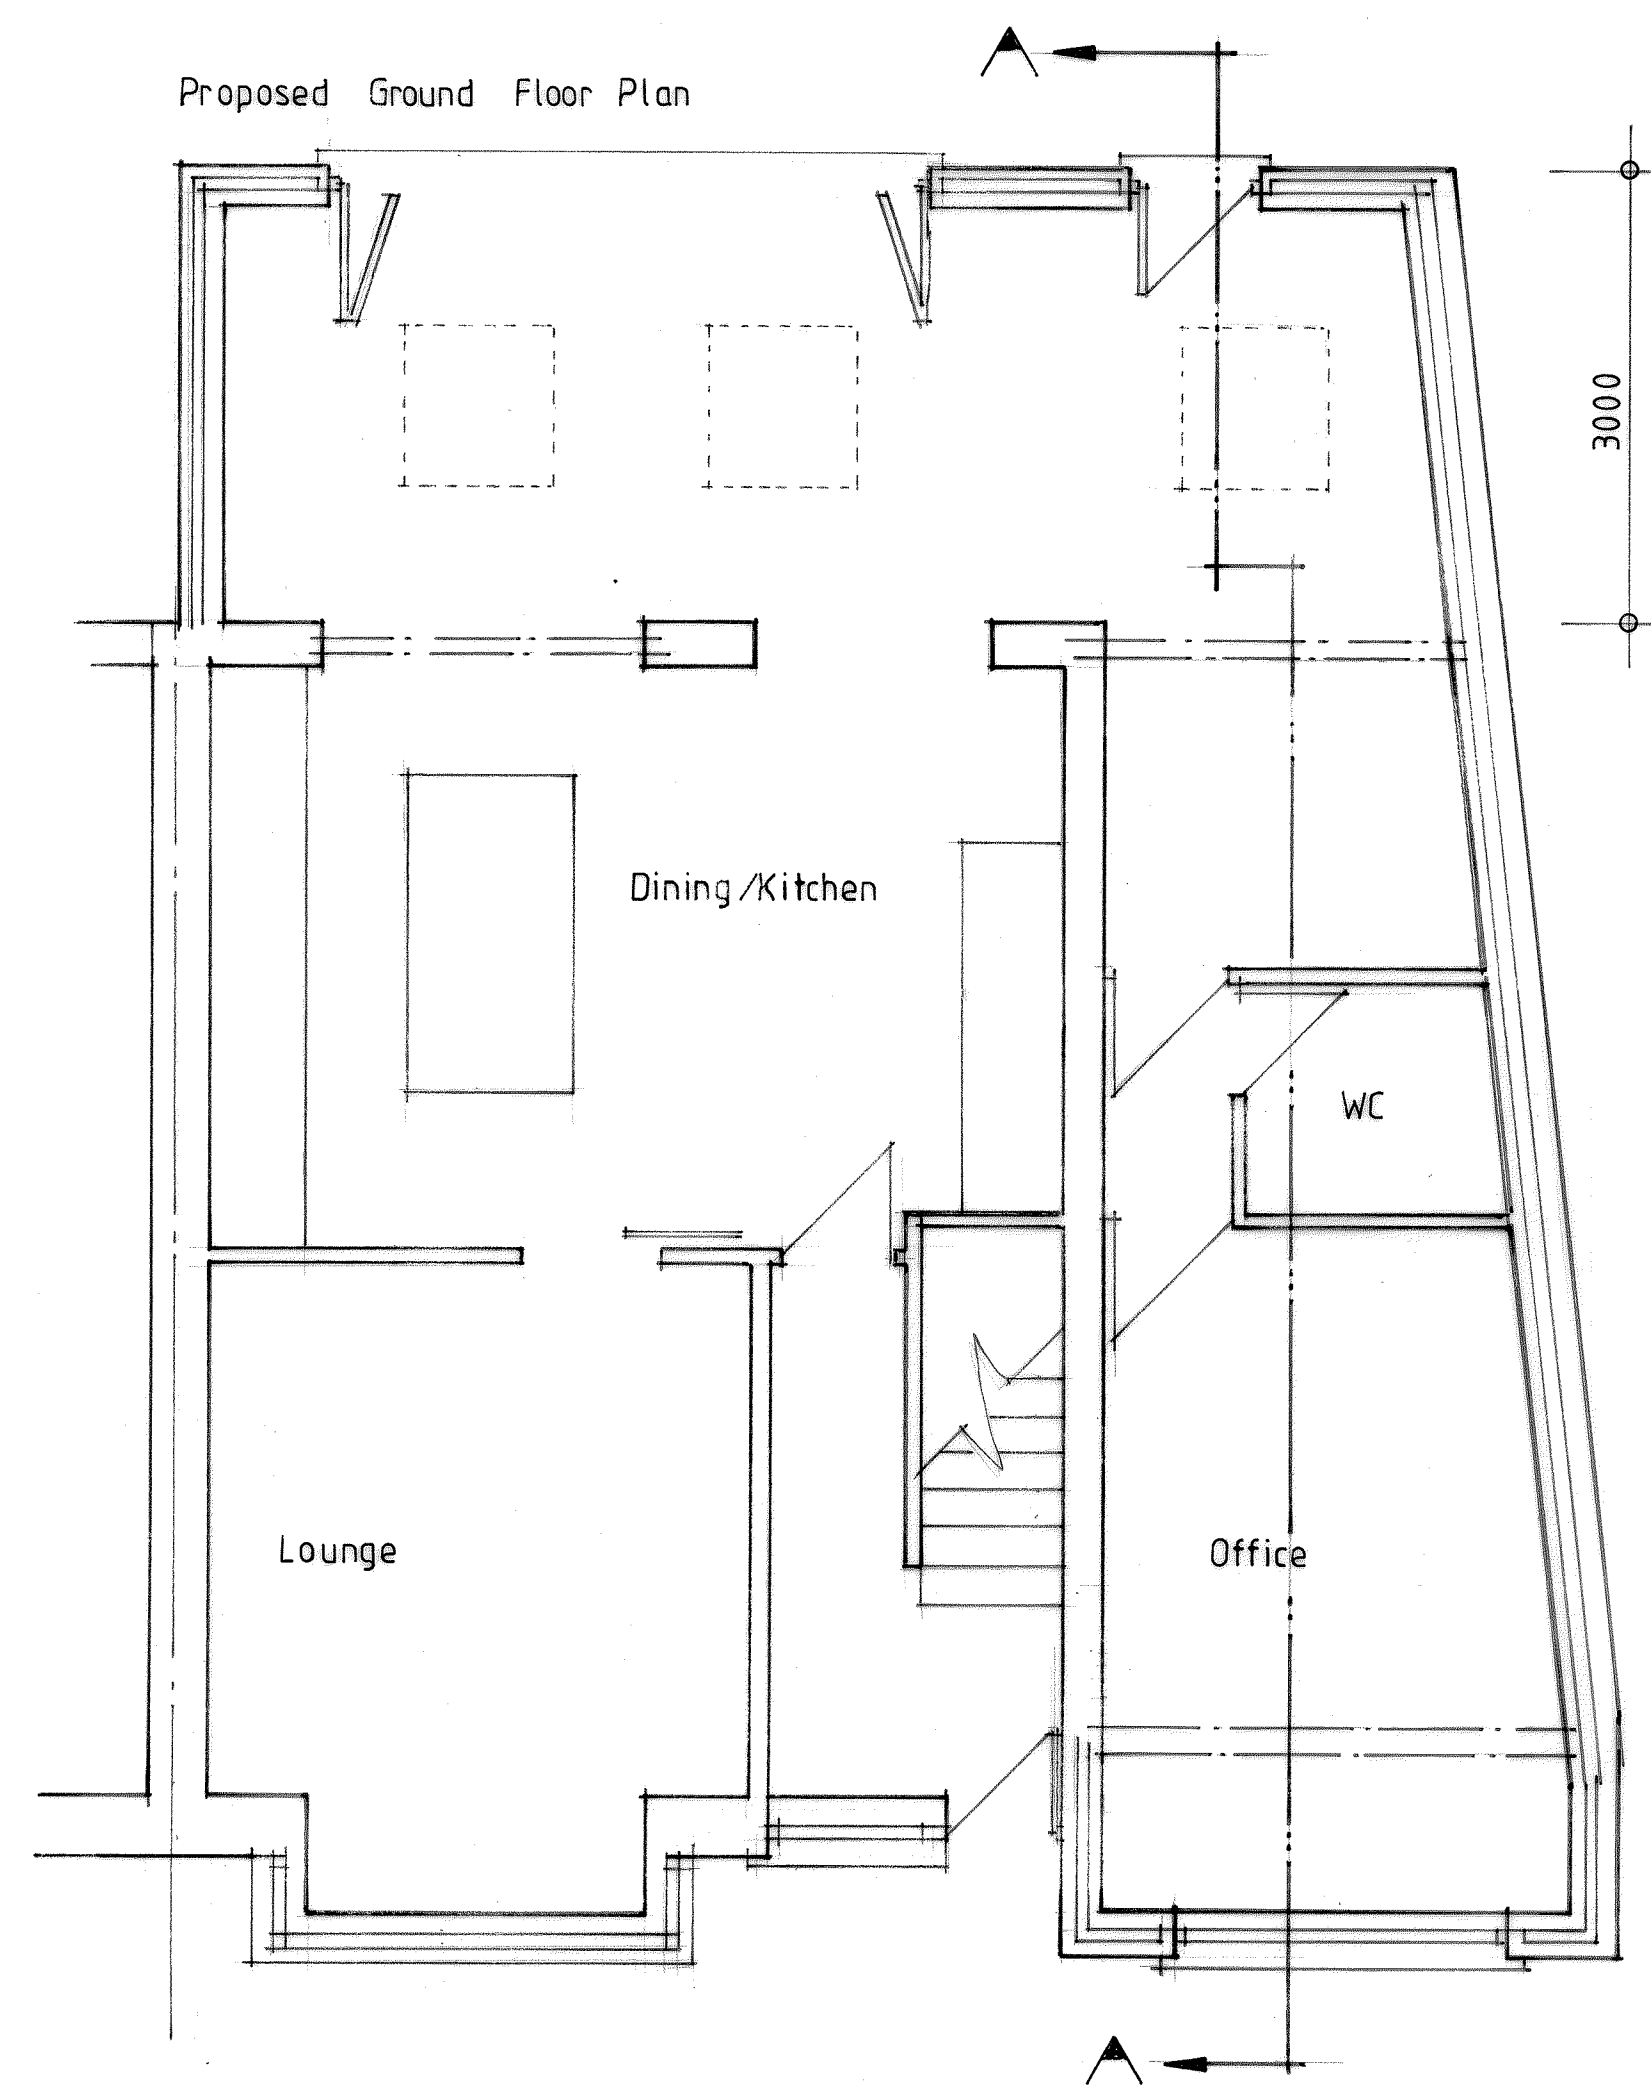


First

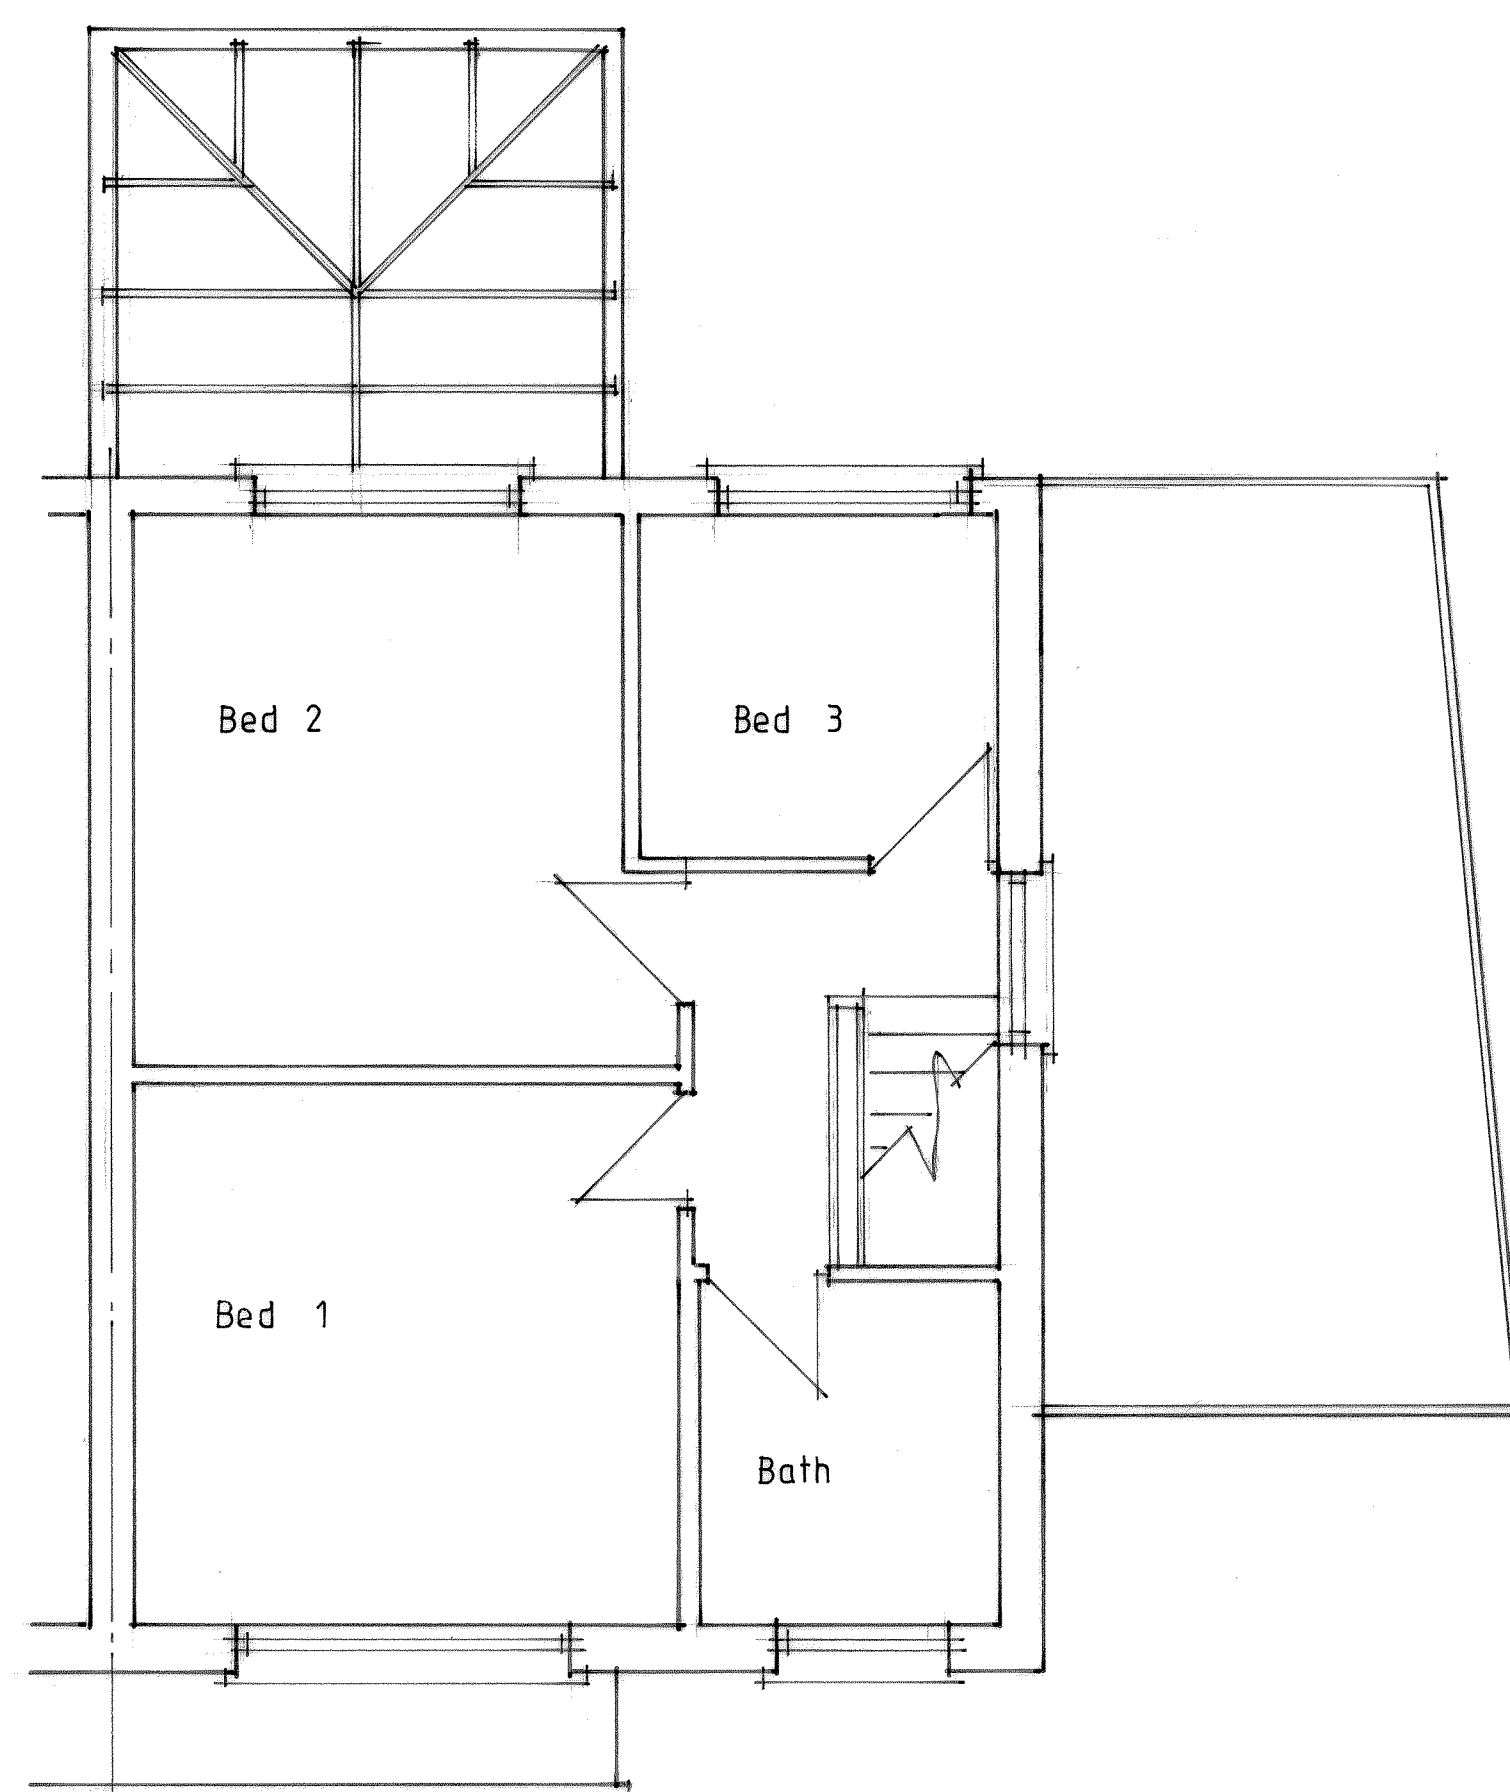

First

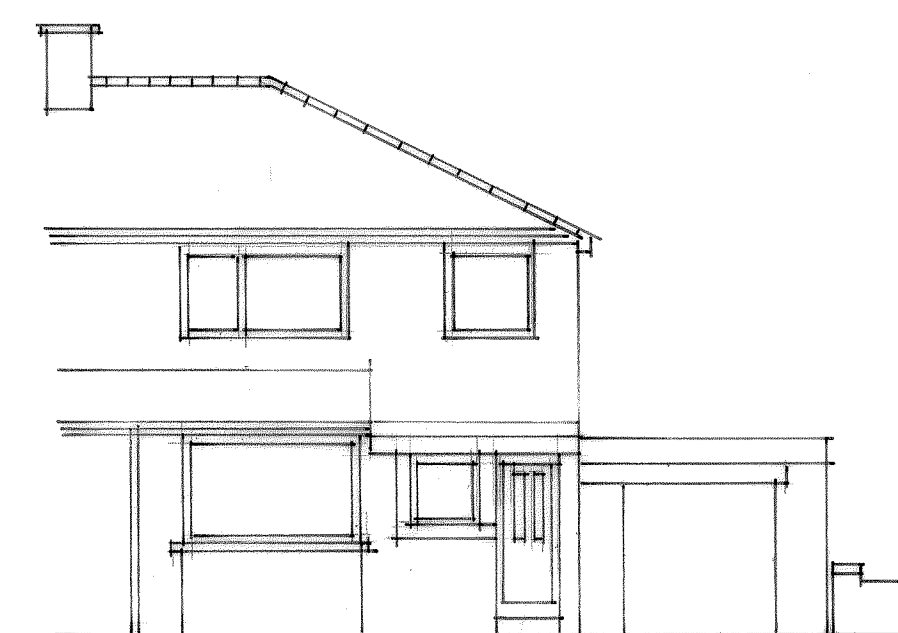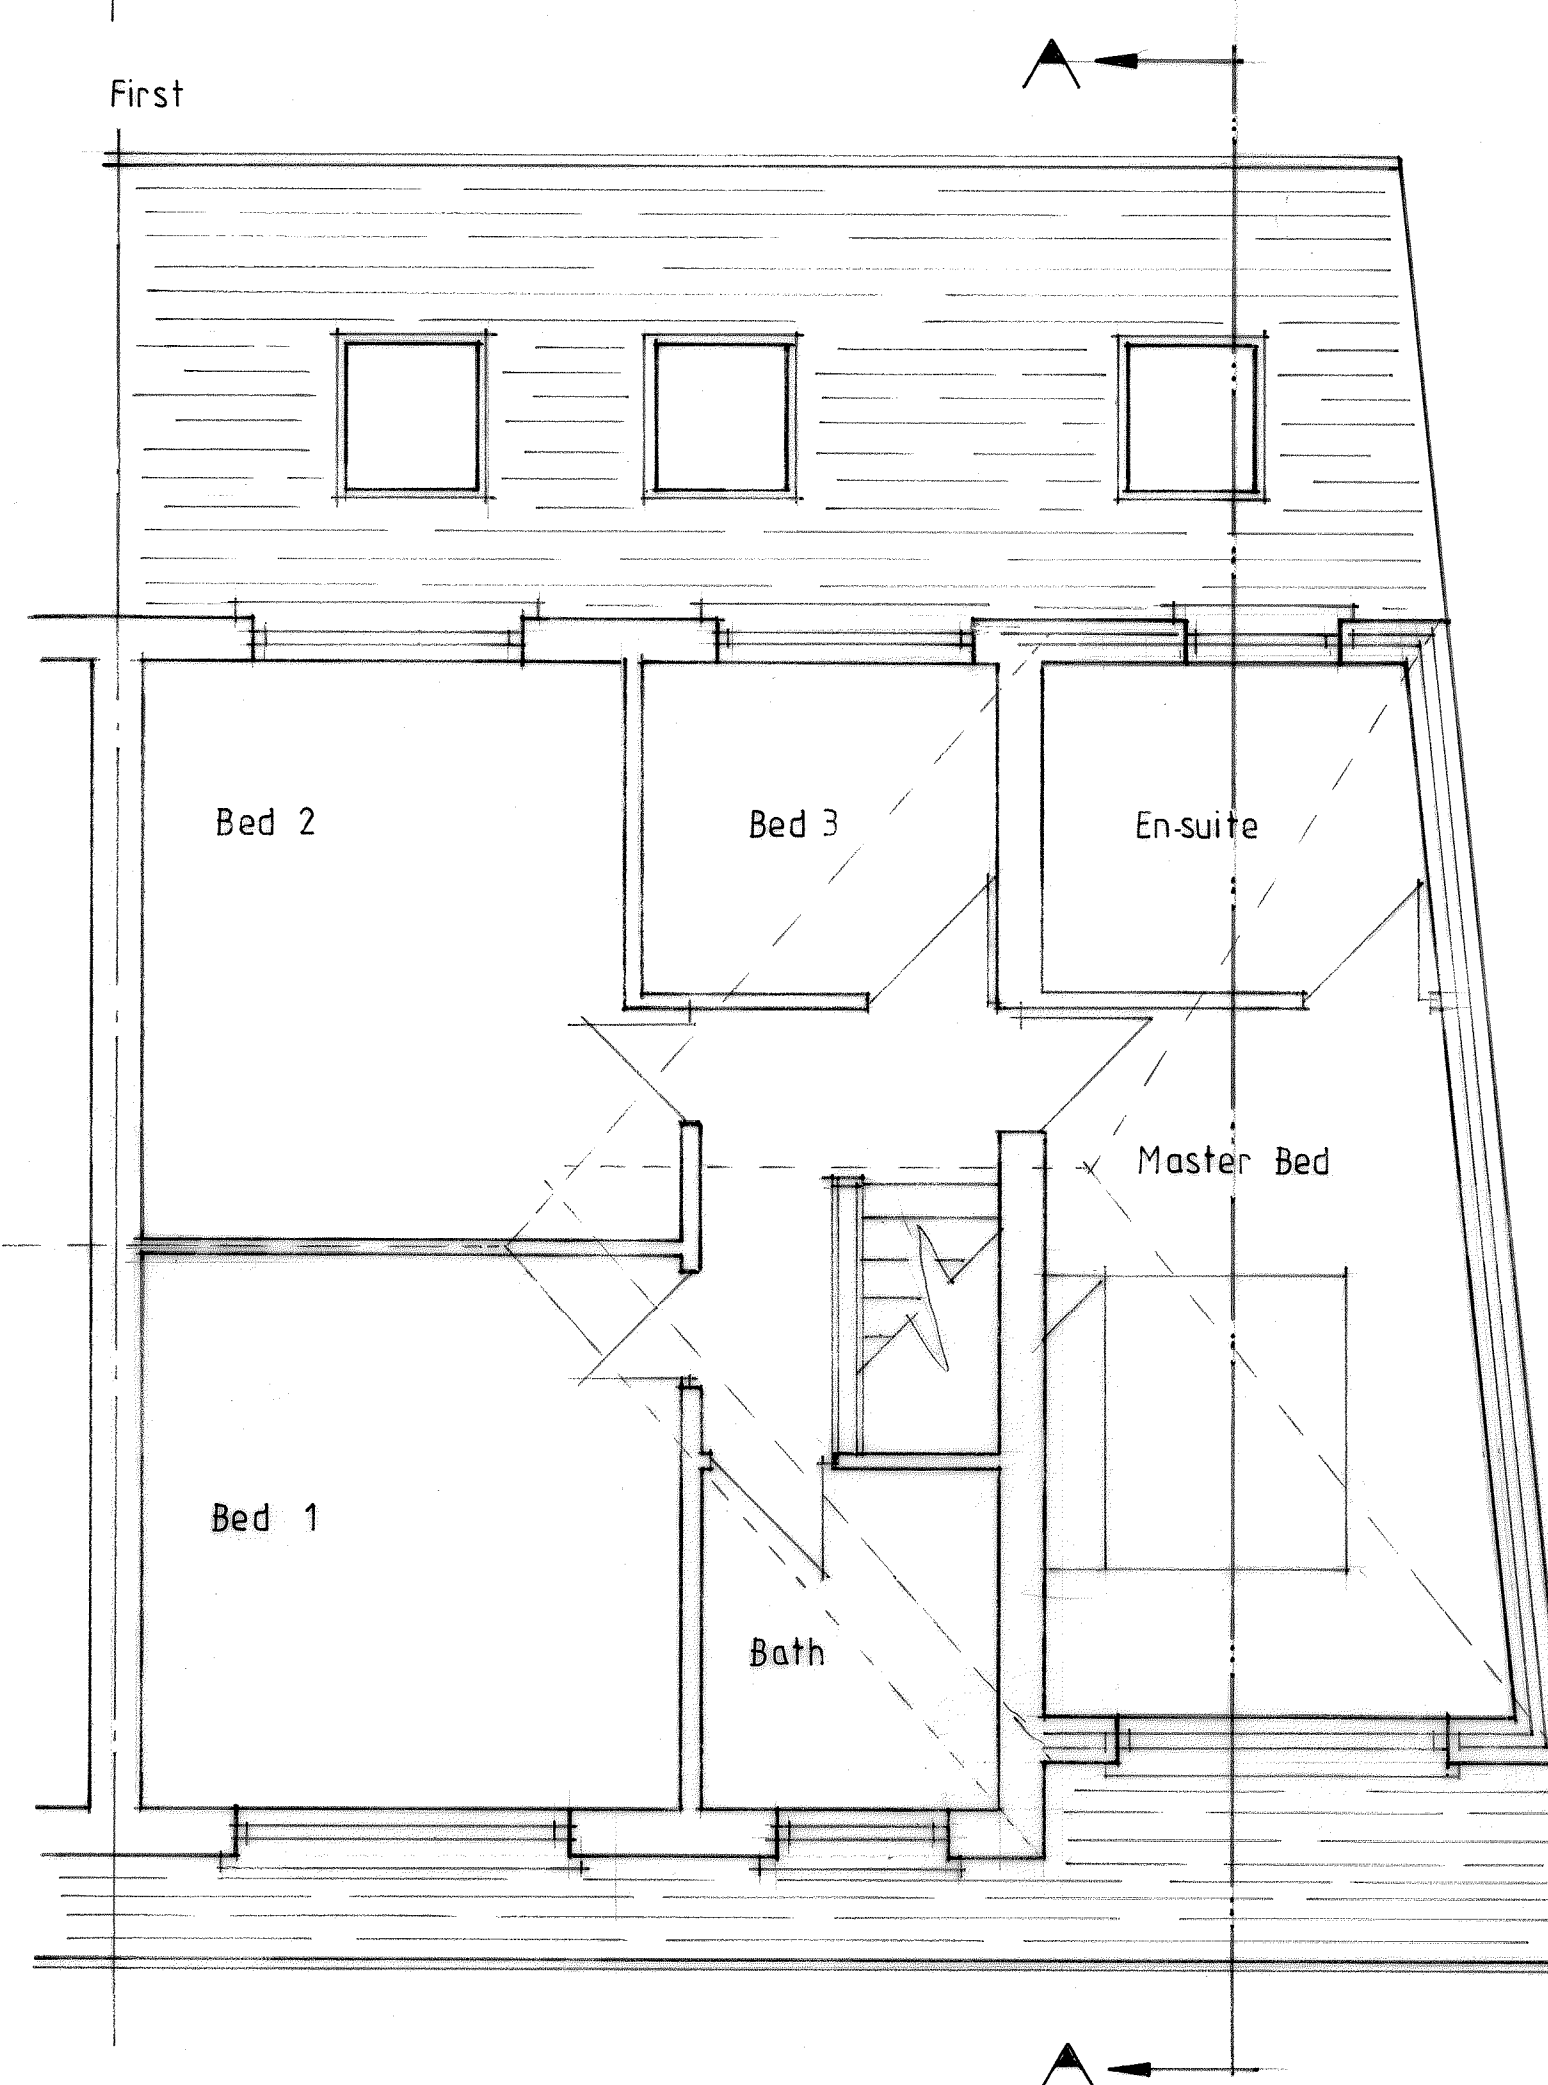

Existing Front Elevation

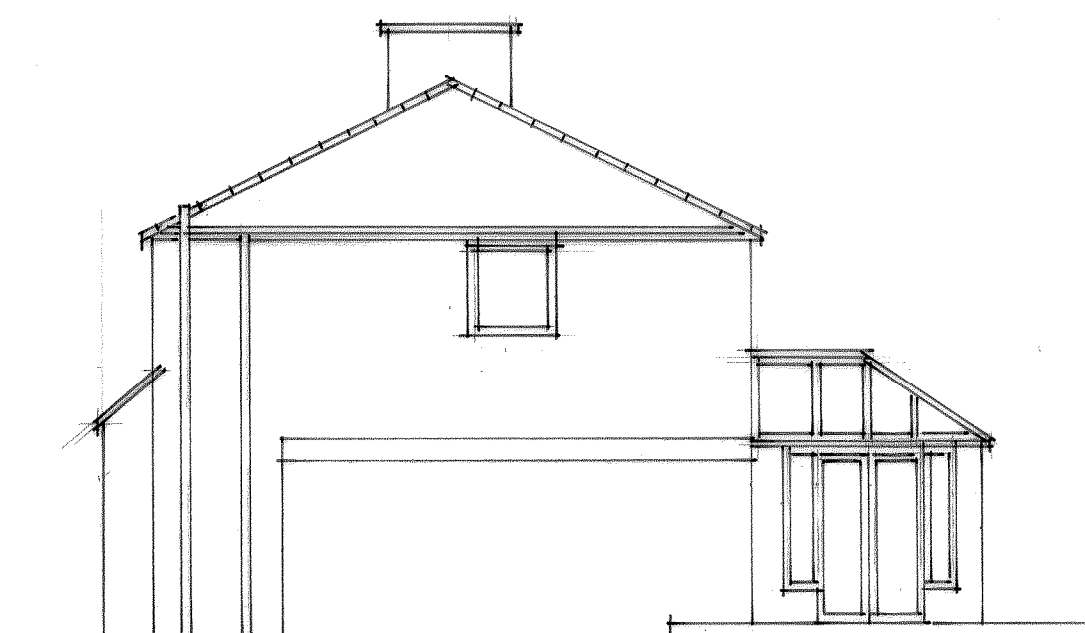

Side




Rear




Proposed Rear Elevation



Front

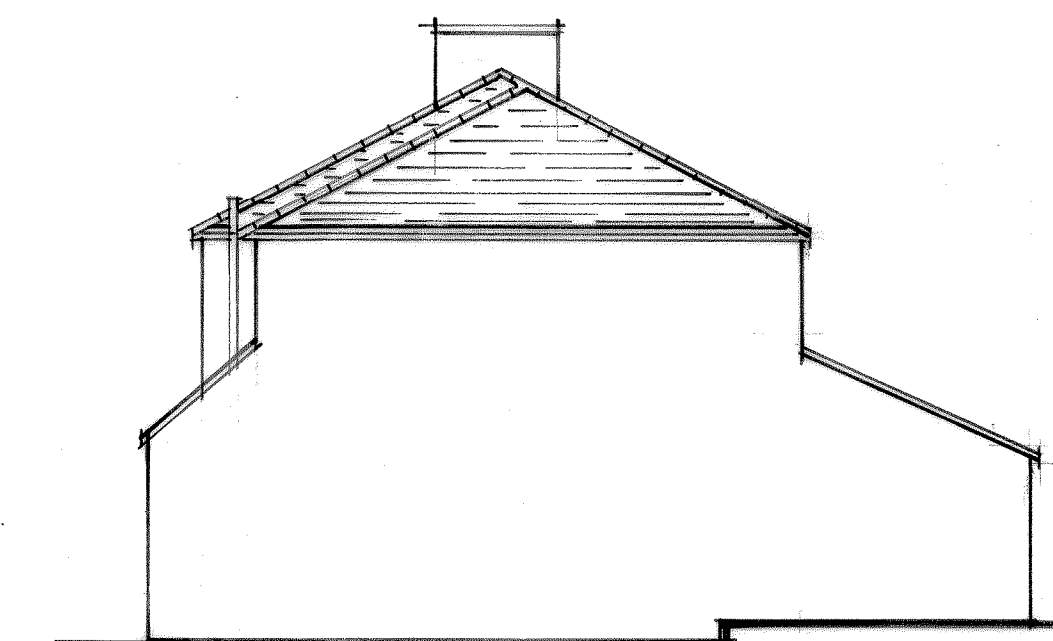


Side

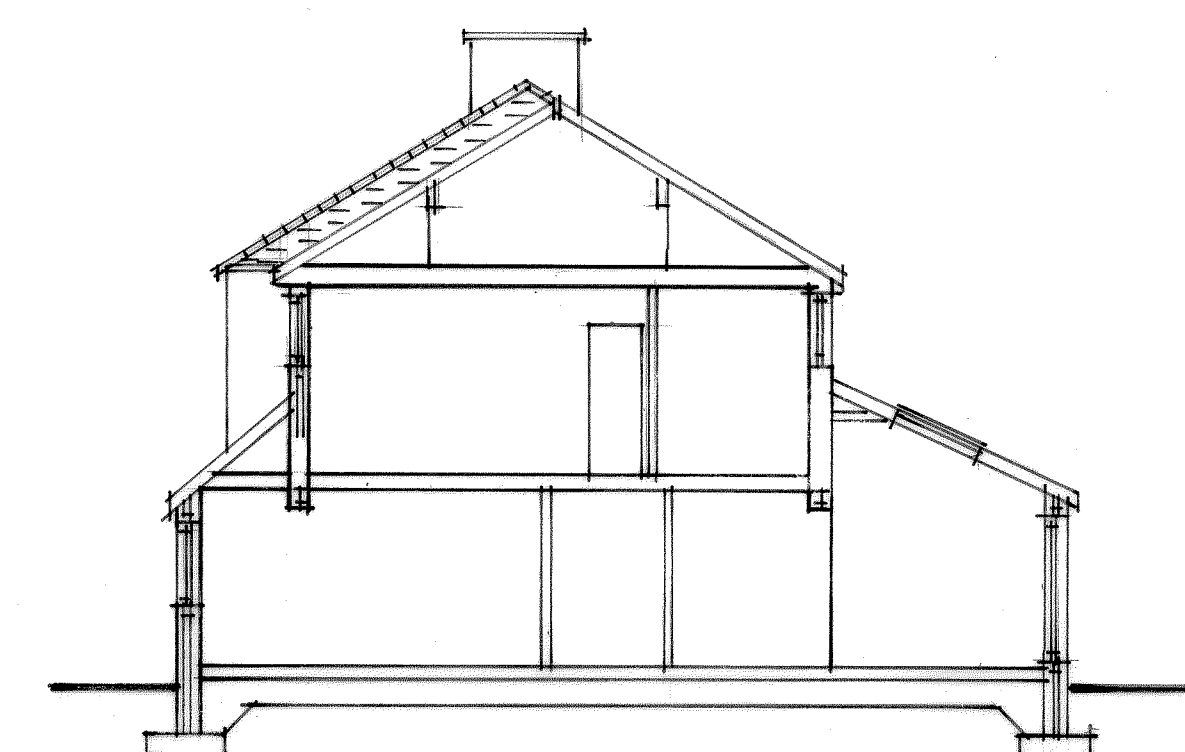

Section A-A

Existing & Proposed Car Parking
Scale 1:250

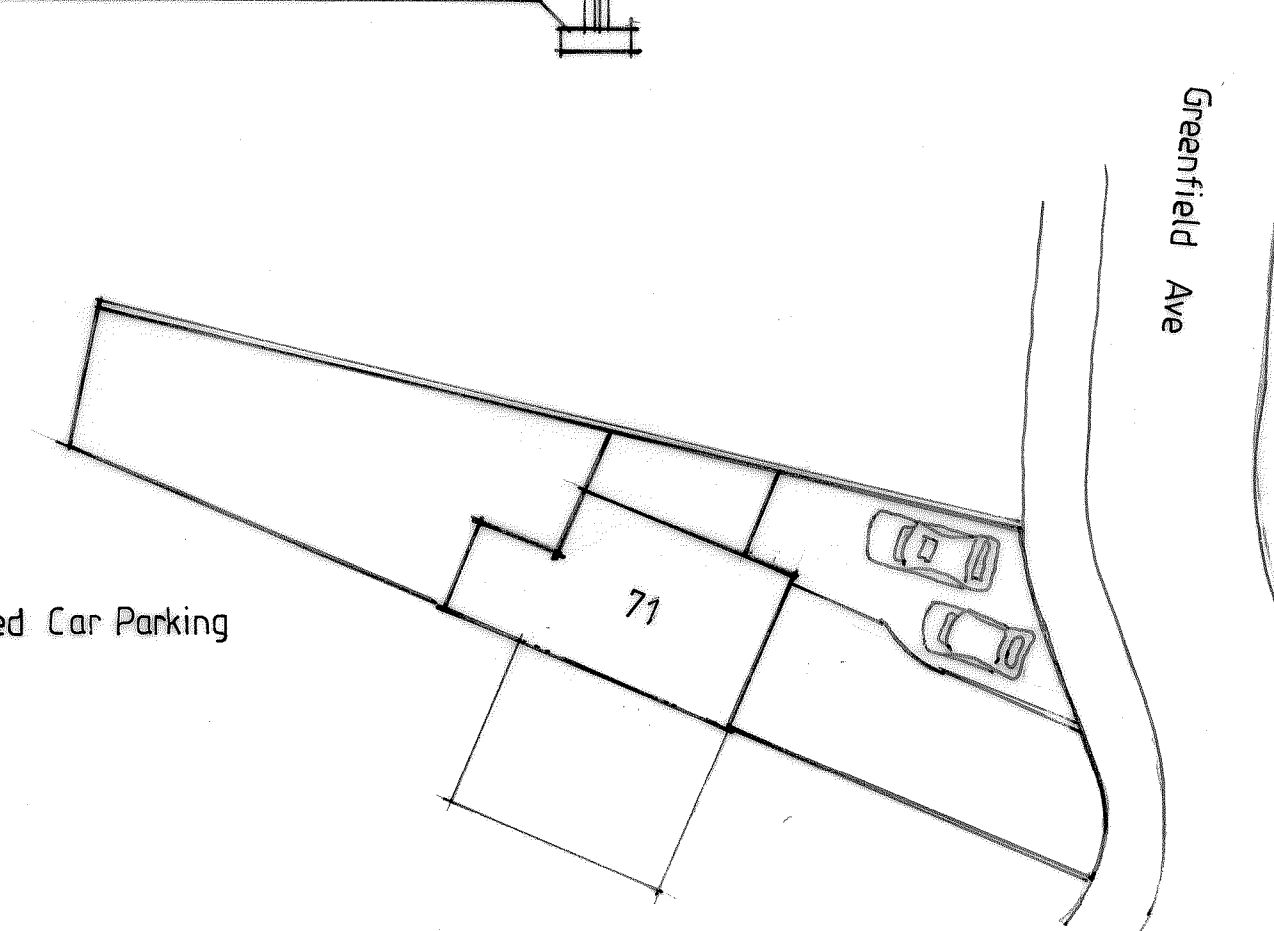

DESCRIPTION

Side and Rear Extension

AT

71 Greenfield Ave
Salendine Nook
Huddersfield
HD3 4GA

FOR

SCALE

1:50 & 1:100

NOTES

THIS DRAWING IS FOR
PLANNING PERMISSION
PURPOSES ONLY
ALL CONSTRUCTION
DIMENSIONS TO BE
TAKEN FROM SITE

DRAWING NO.

101/11/2020