


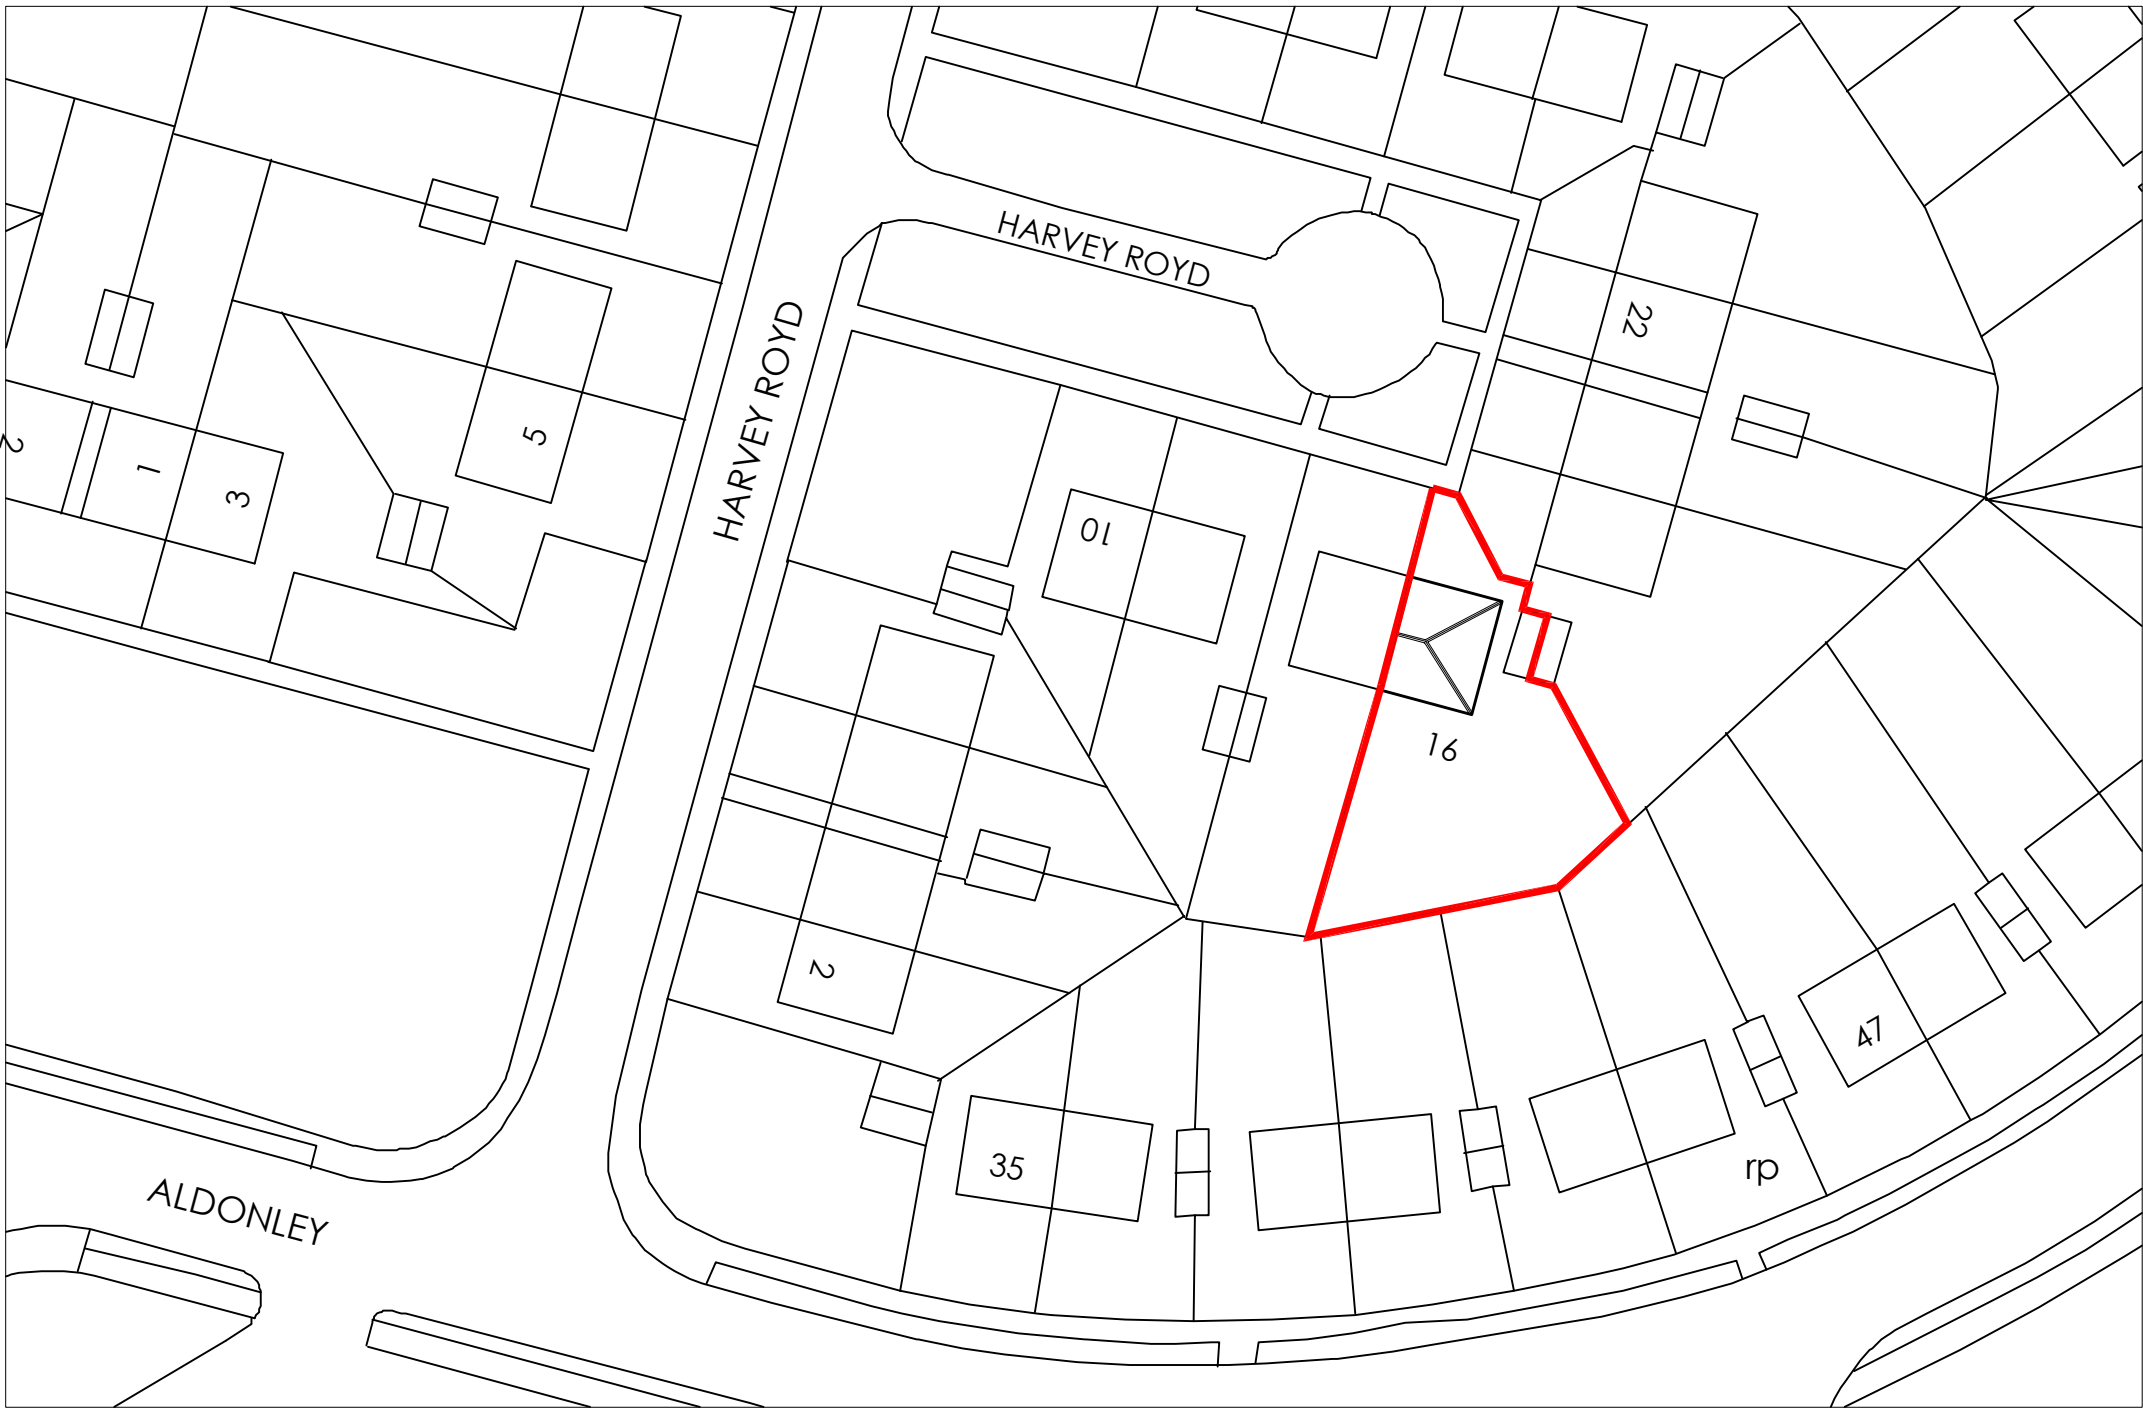


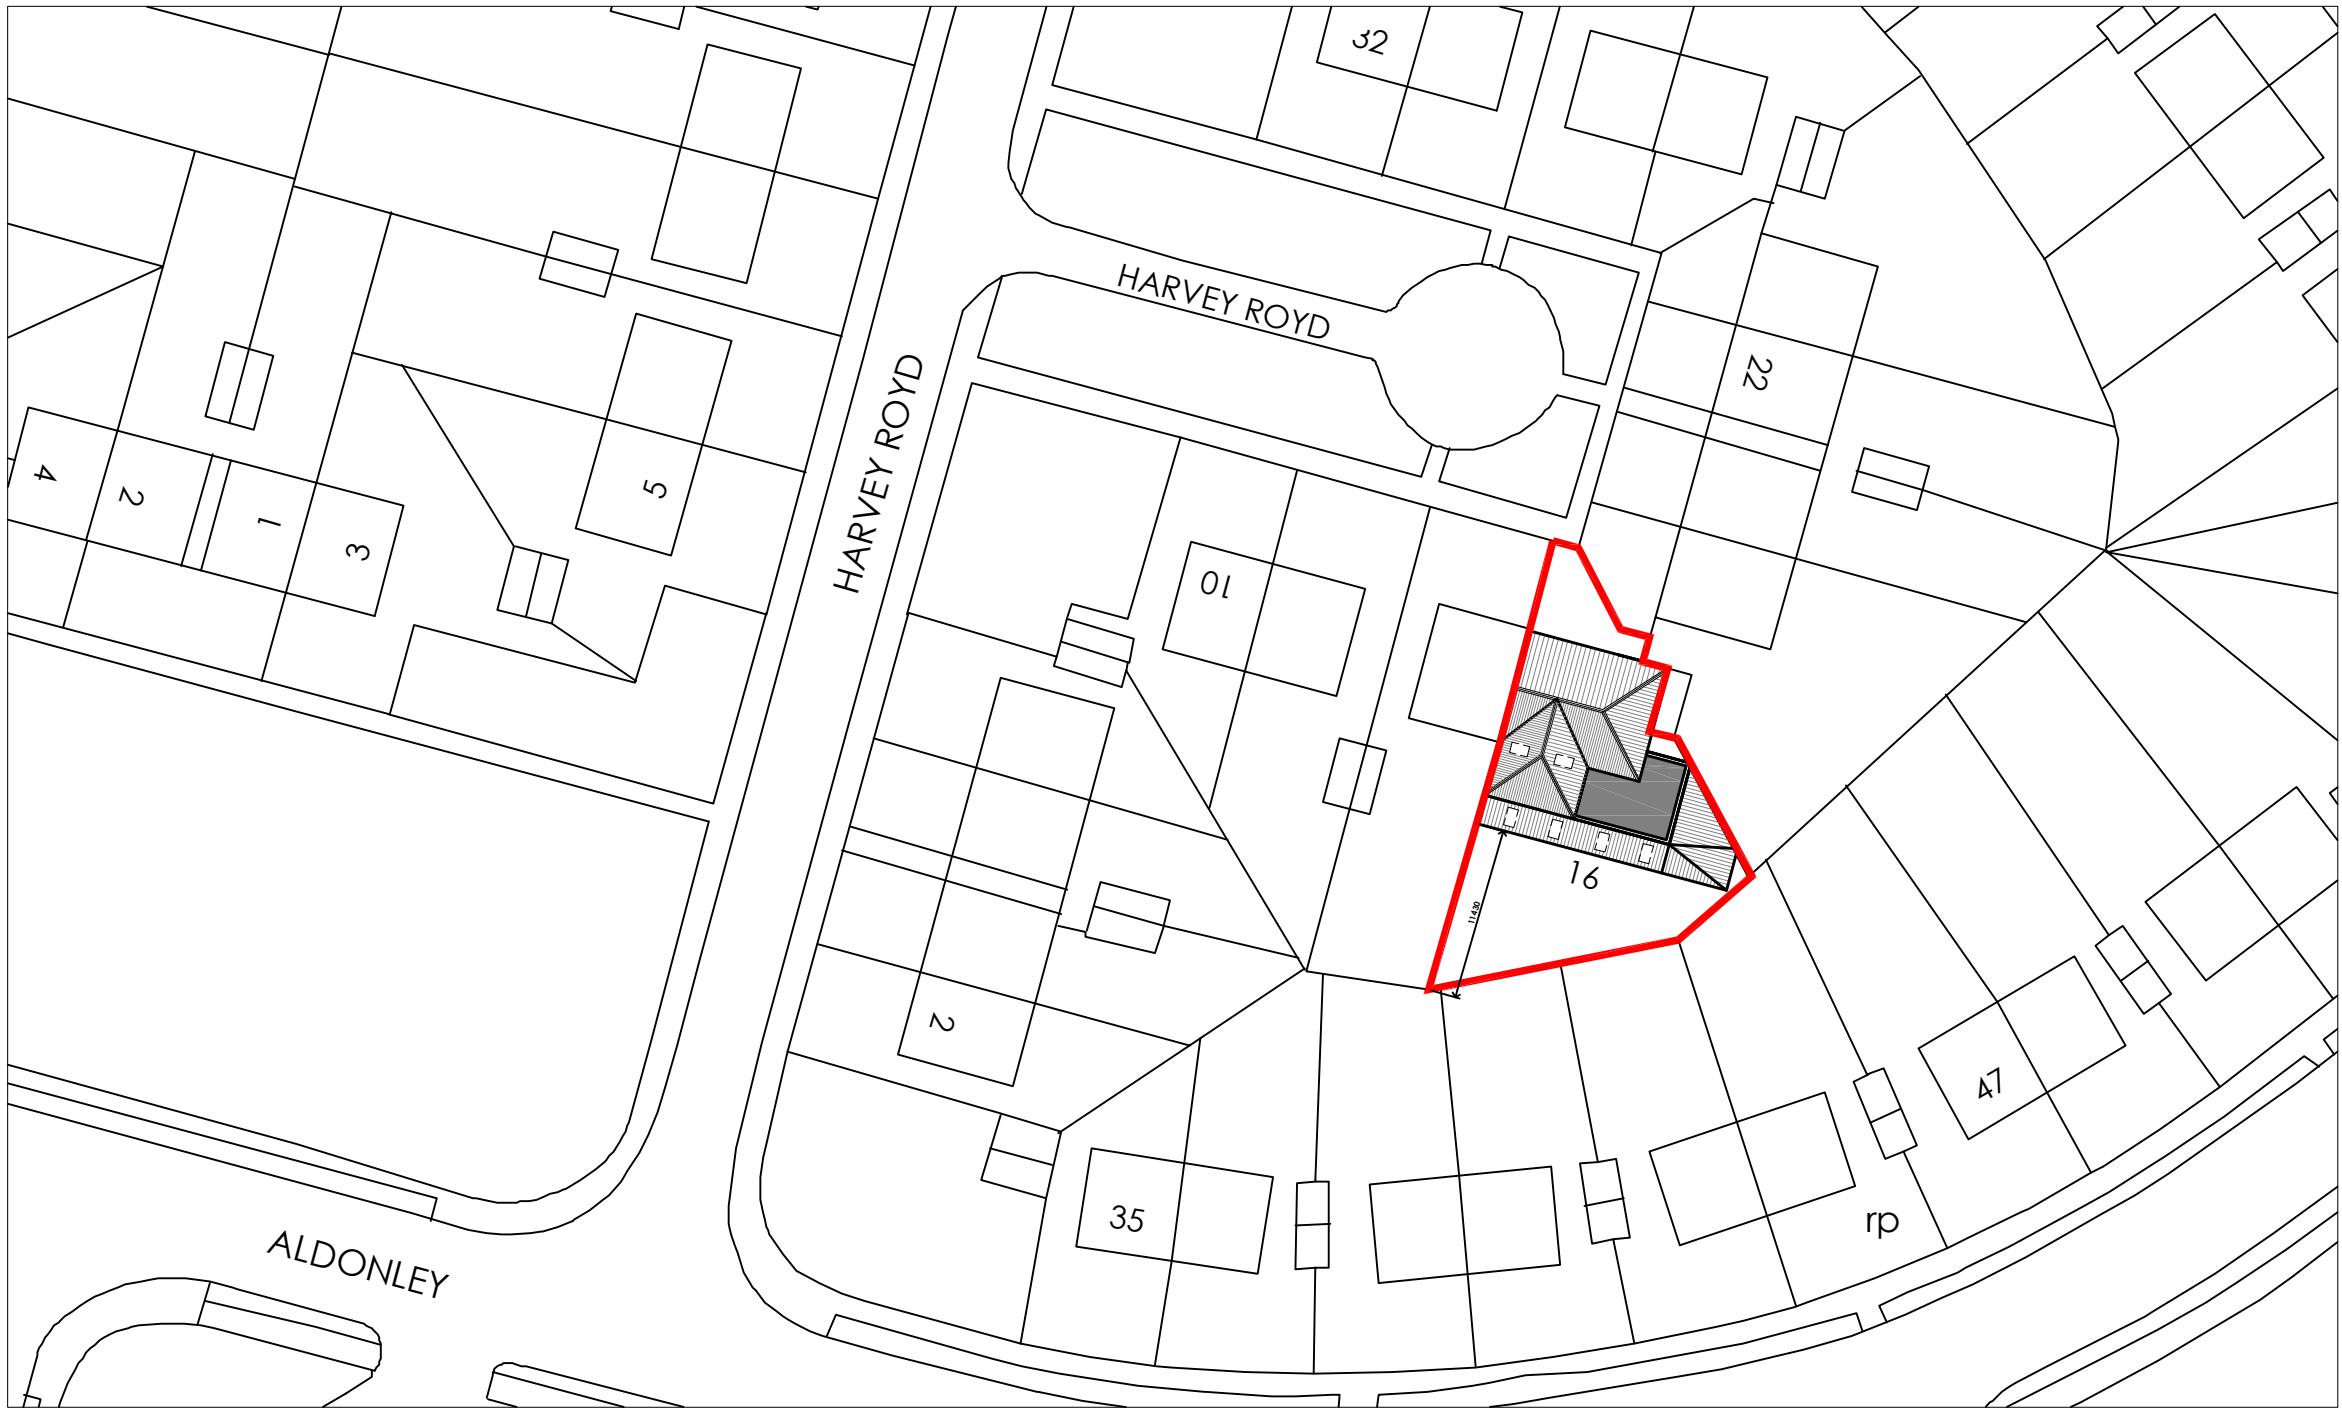


EXISTING BLOCK PLAN
SCALE 1:500 @ A1

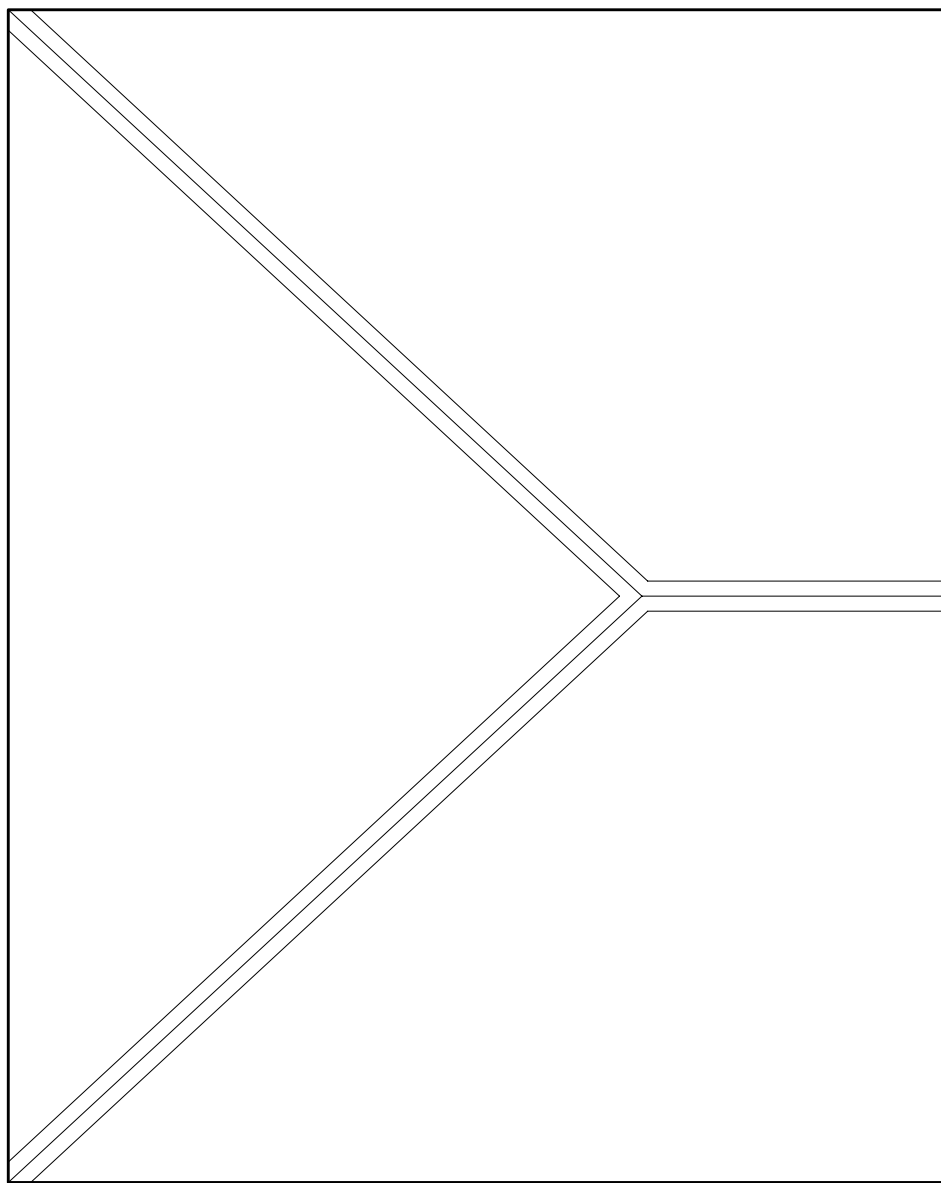

PROPOSED BLOCK PLAN
SCALE 1:500 @ A1

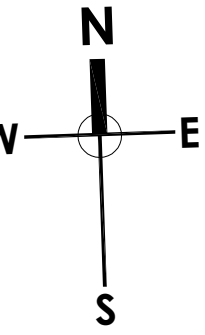

EXISTING ROOF PLAN
SCALE 1:50 @ A1

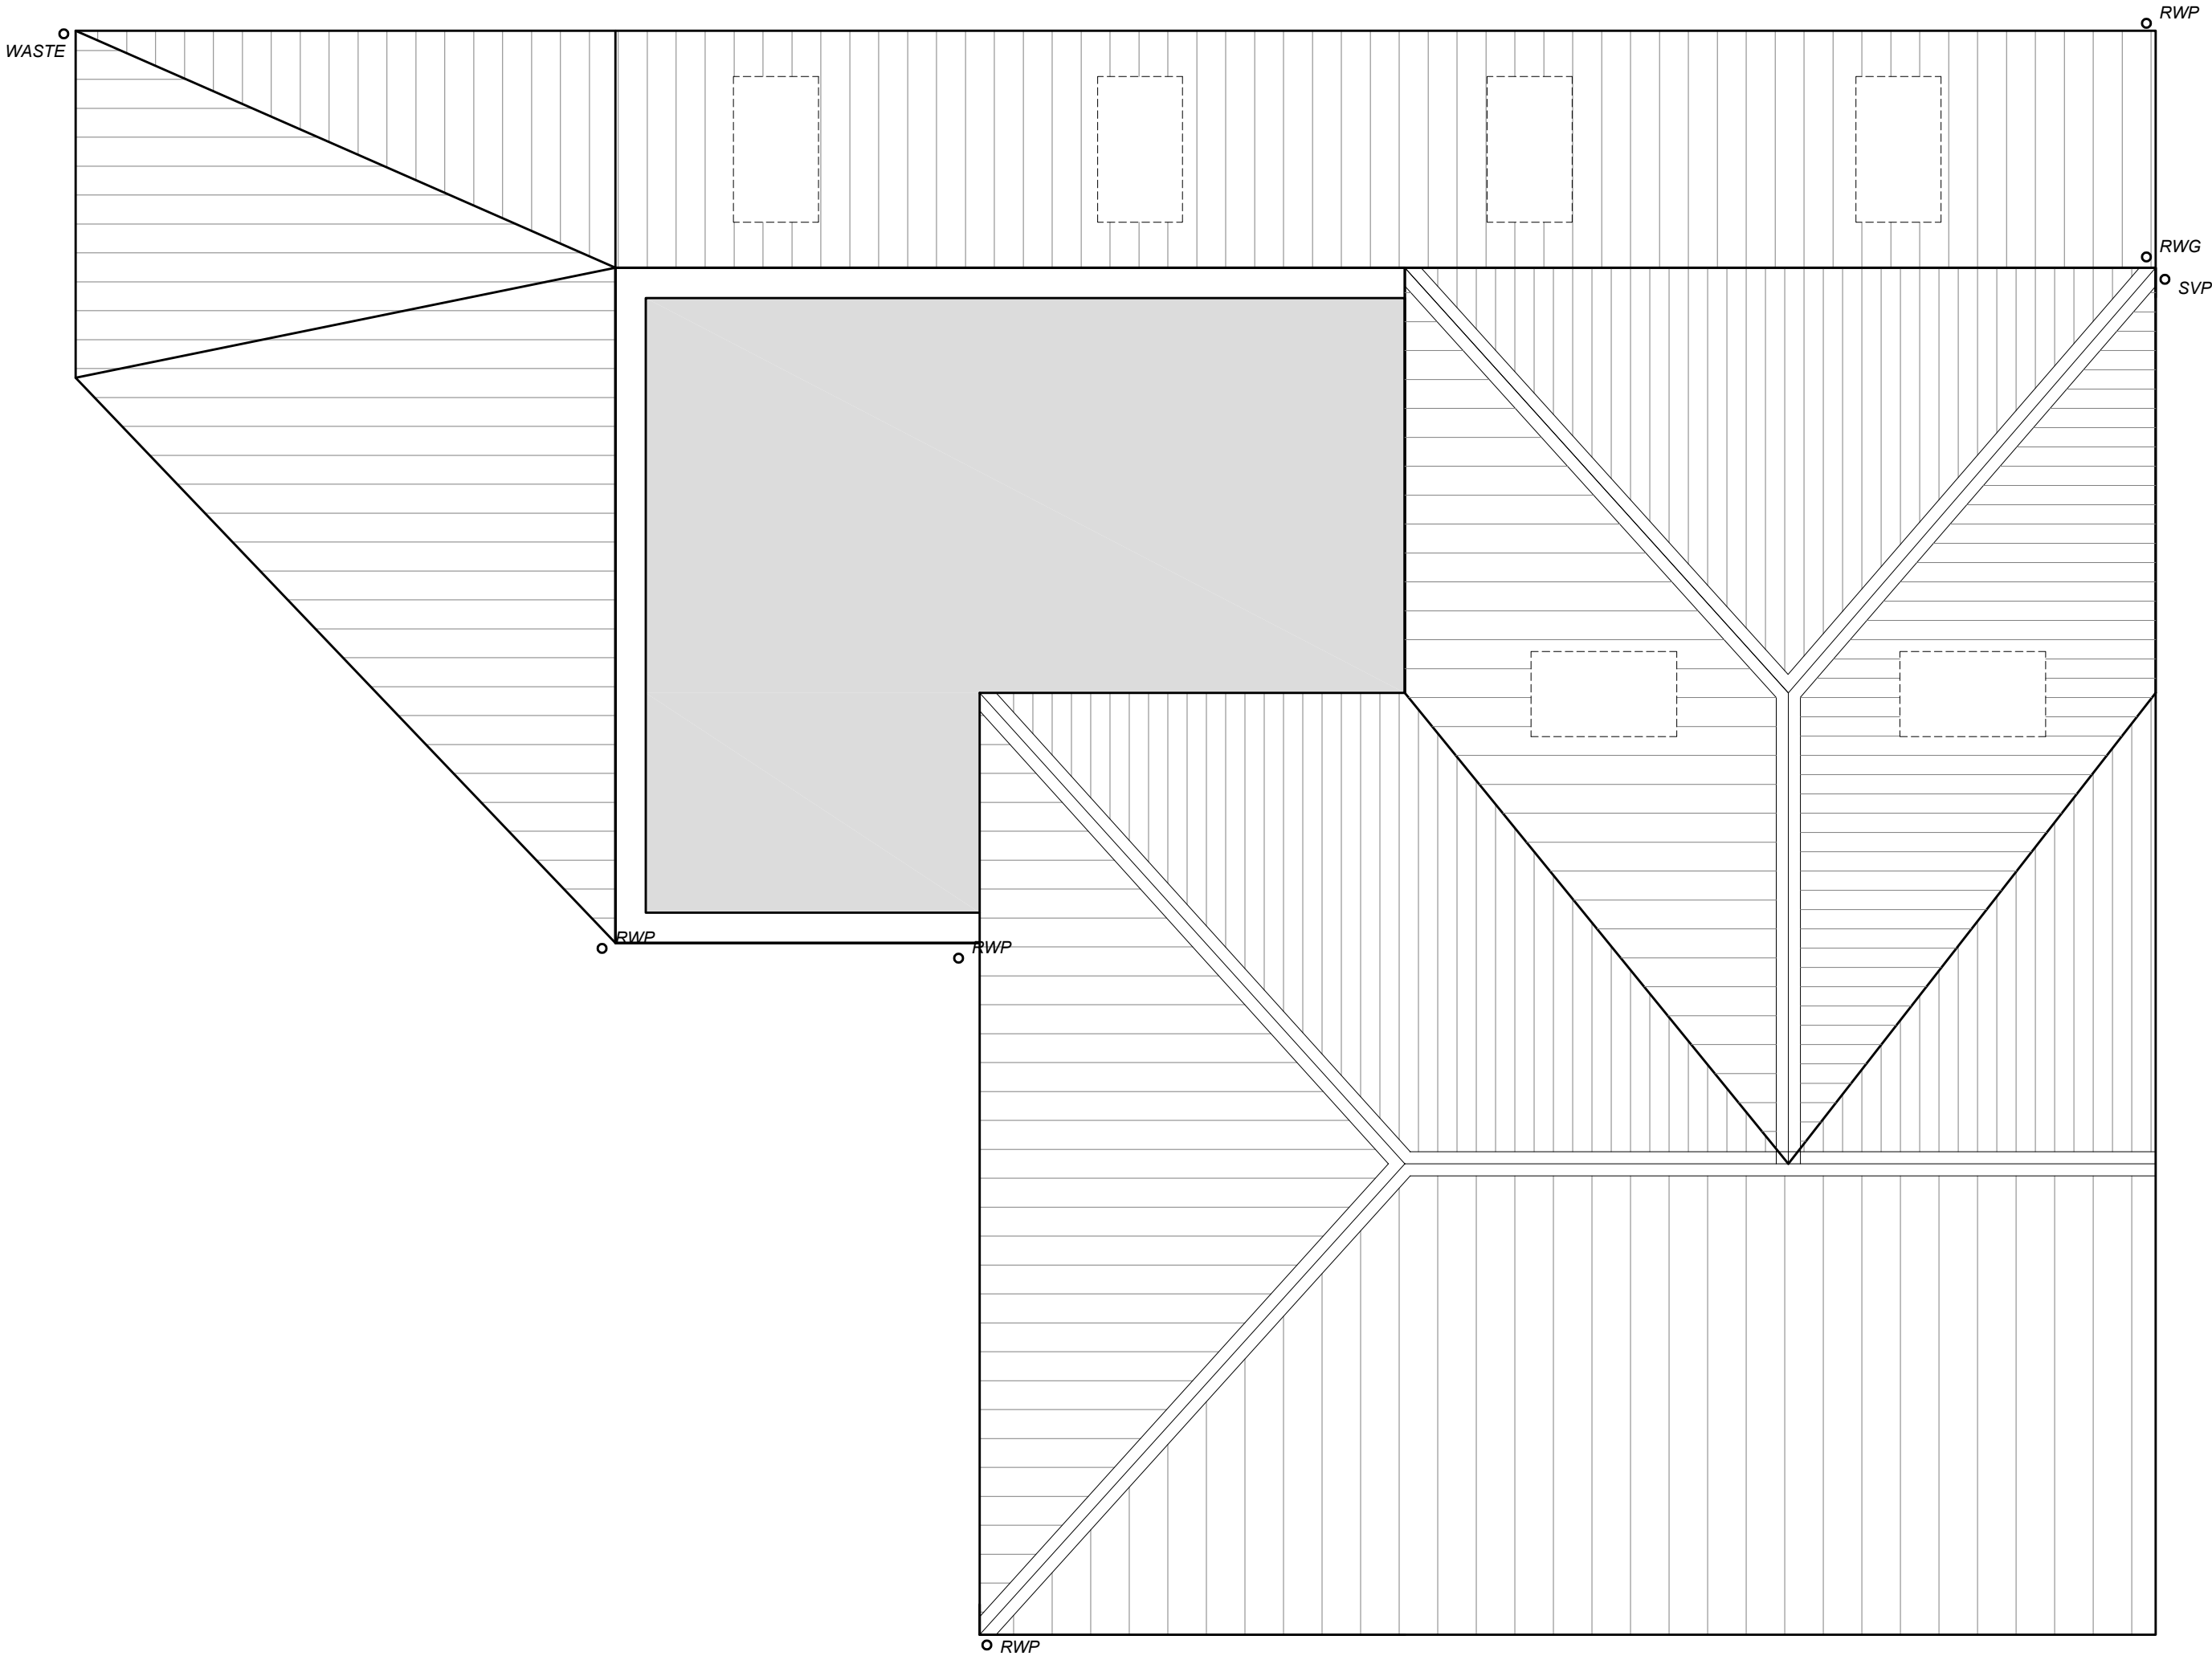

PROPOSED ROOF PLAN
SCALE 1:50 @ A1

Client	MR & MRS AZIZ		
Job	16 HARVEY ROYD		
Address	16 HARVEY ROYD, HUDDERSFIELD, HD5 8SP		
Title	BLOCK / ROOF PLANS		
Drawn	KS	Scale	AS SHOWN @ A1
Date	OCT 20		
Job No	2009	Dwg No	03