




PROPOSED SITE PLAN
SCALE 1:200

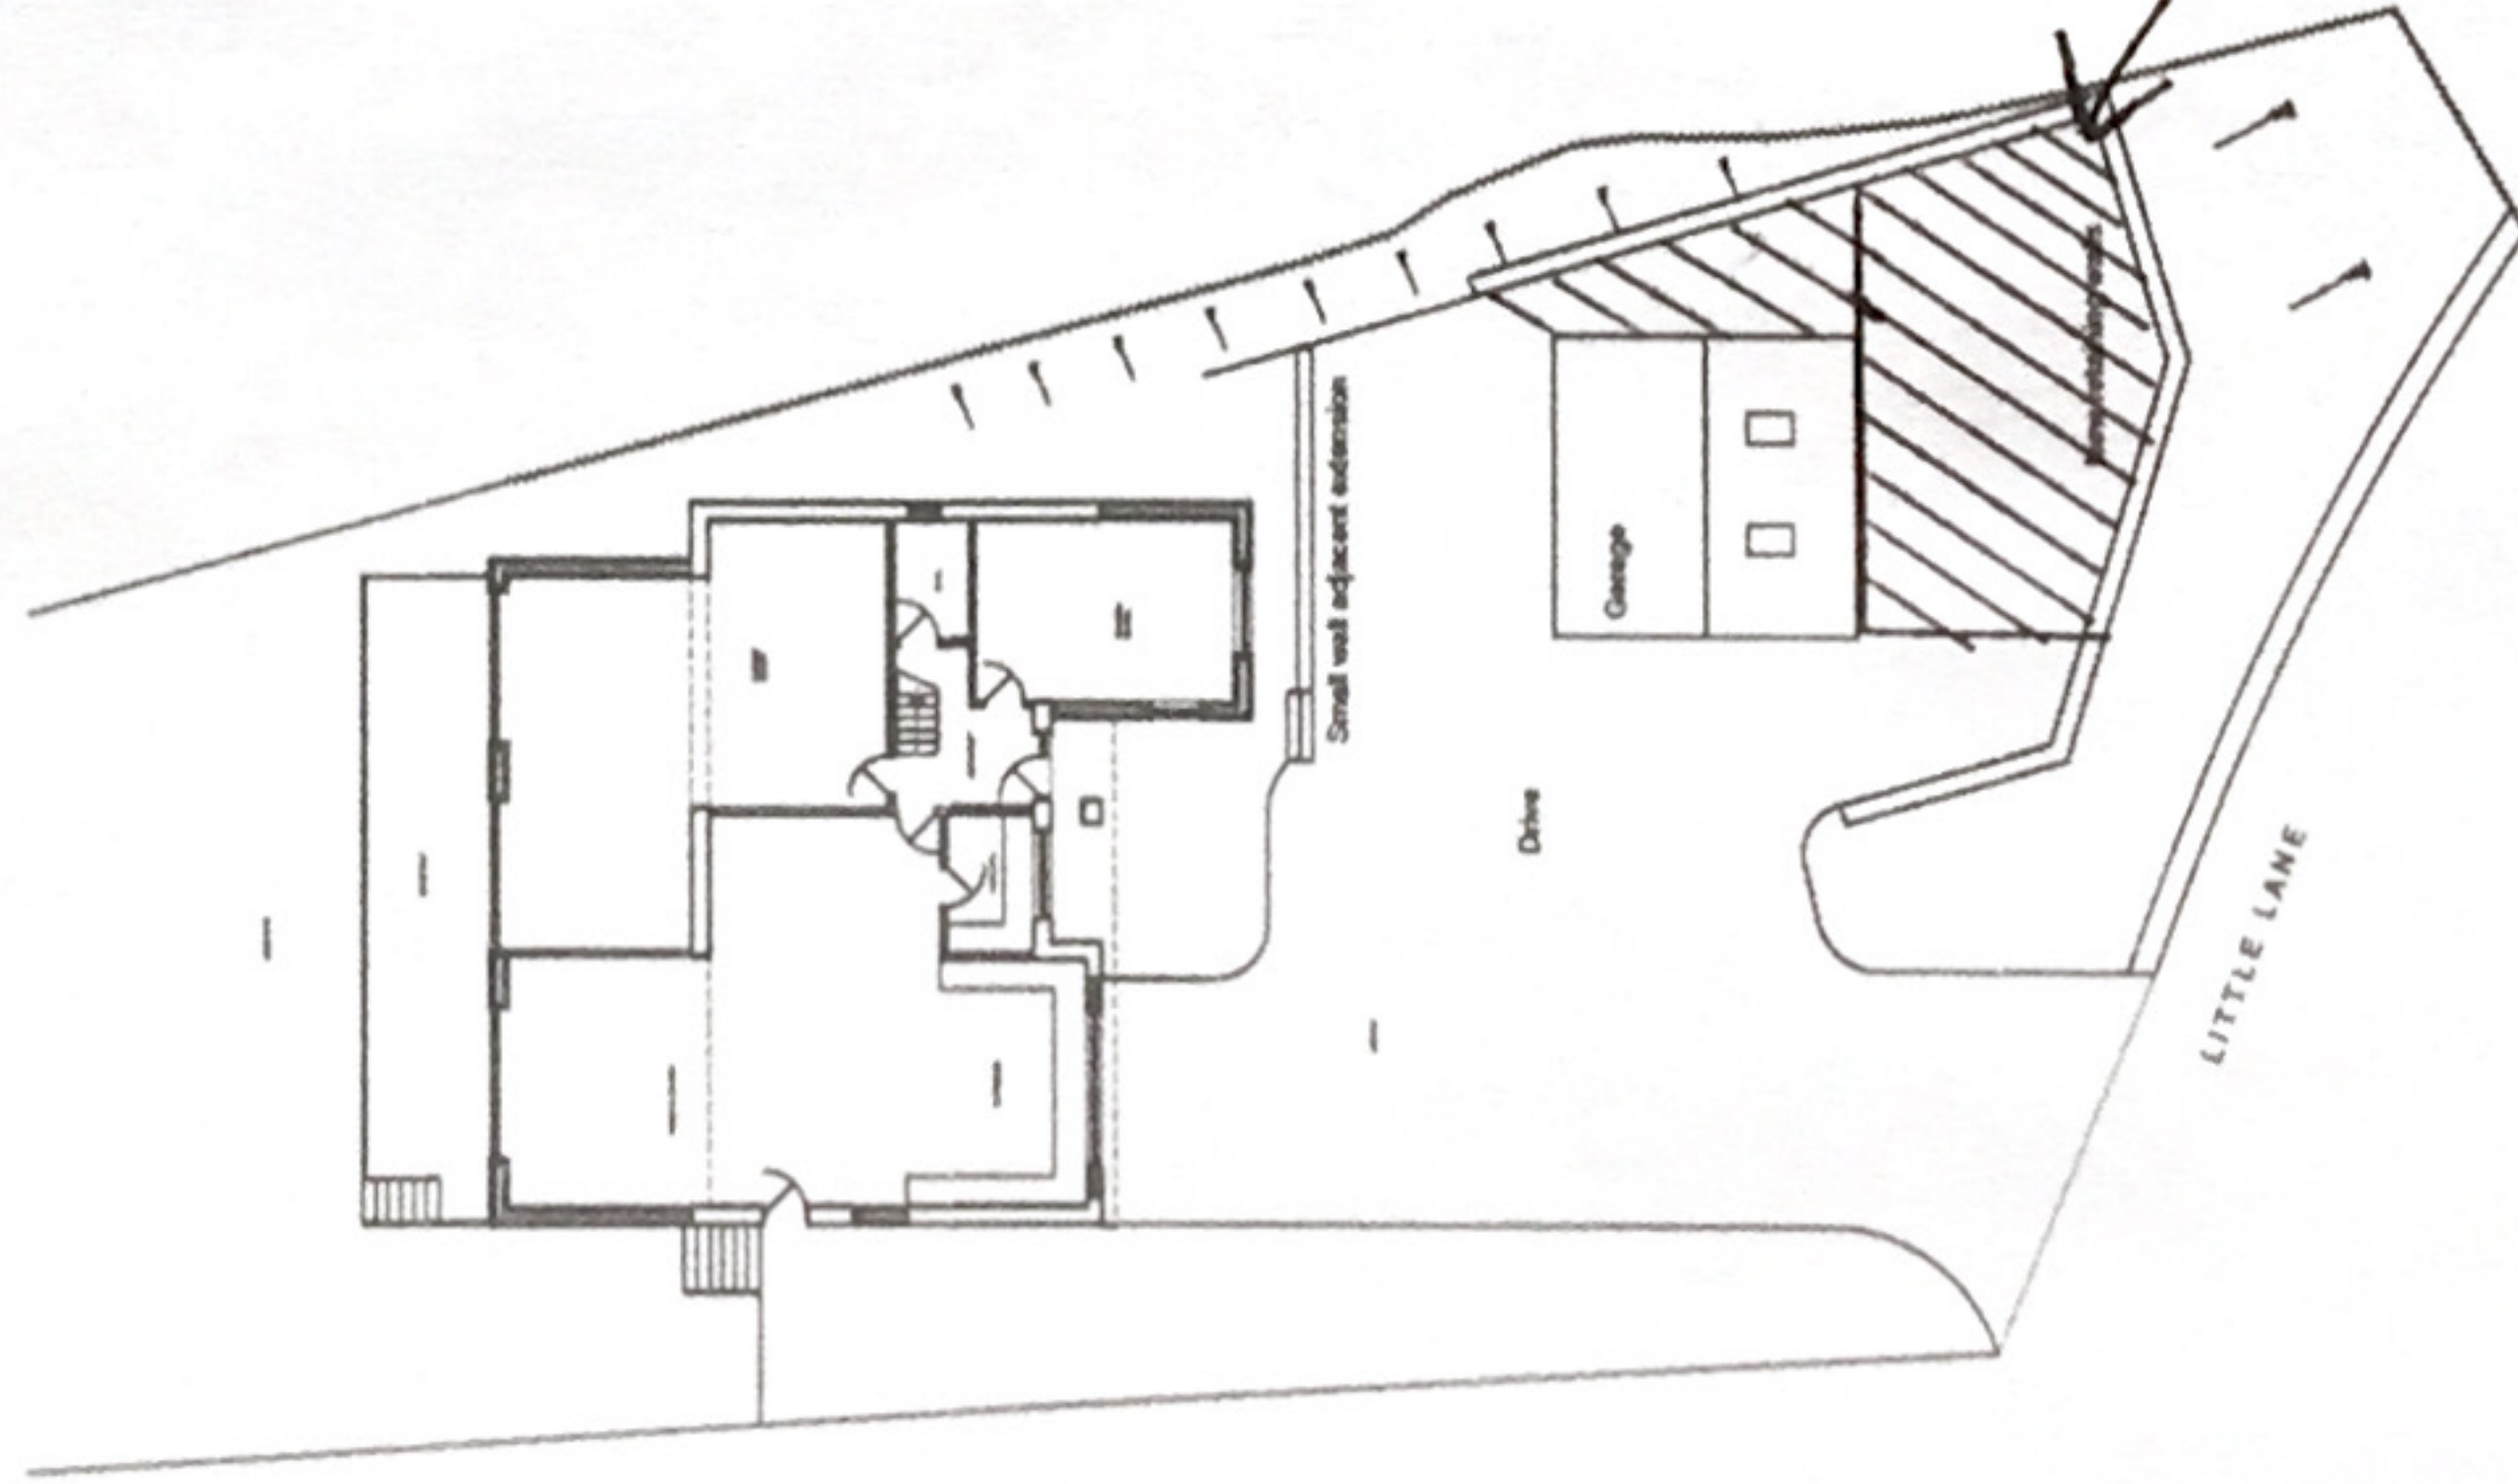

PROPOSED FRONT ELEVATION
SCALE 1:100

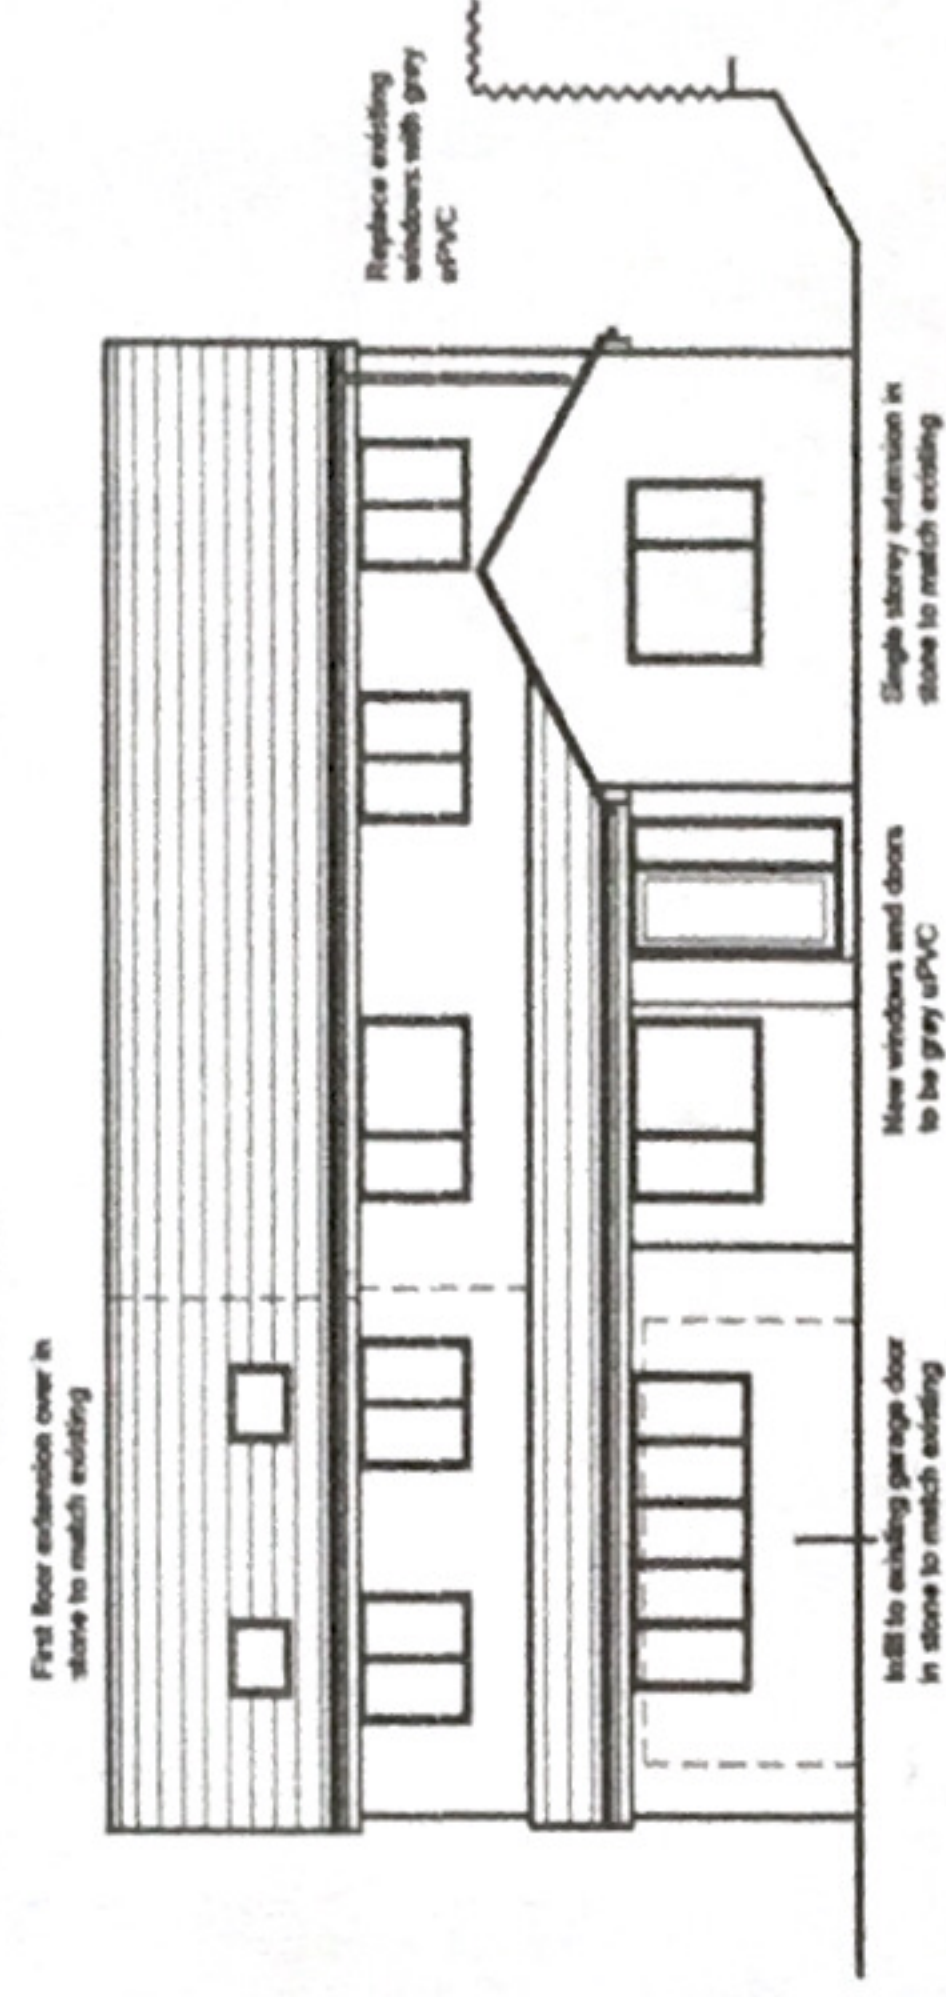

PROPOSED END (GARAGE) ELEVATION
SCALE 1:100

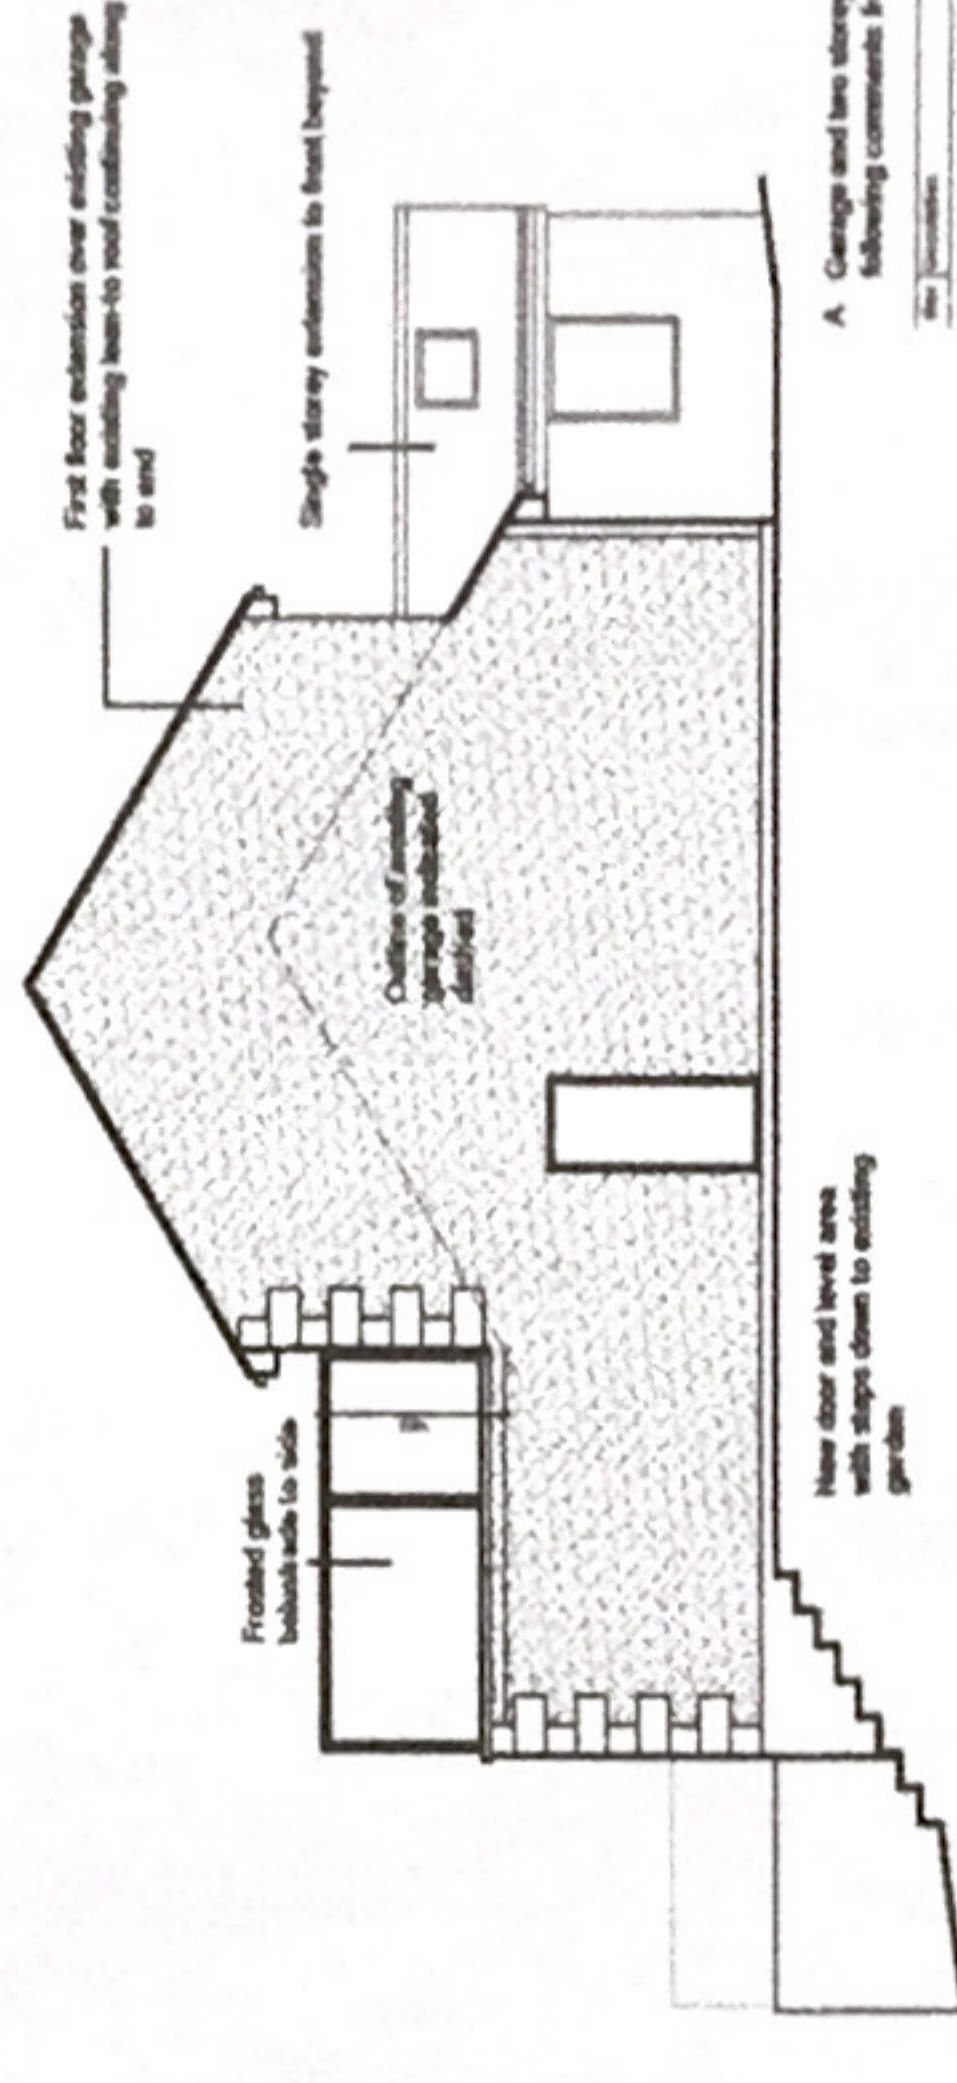

A. Garage and two storey extension to front attached following comments from planning: 28.01.21

Rev	Description	Date	By	For
-----	-------------	------	----	-----

MR R DAVEY

Project
EXTENSION AND NEW GARAGE at
2 LITTLE LANE, WOOLDALE

Drawings
PROPOSED ELEVATIONS / SITEPLAN

Drawn by	Date	Project no	Scale	Rev
	NOV 20			
Checked by	Date	Project no	Scale	Rev
DS	20.005	A.S	A	



Shadowed area to be
in decorative stone.