

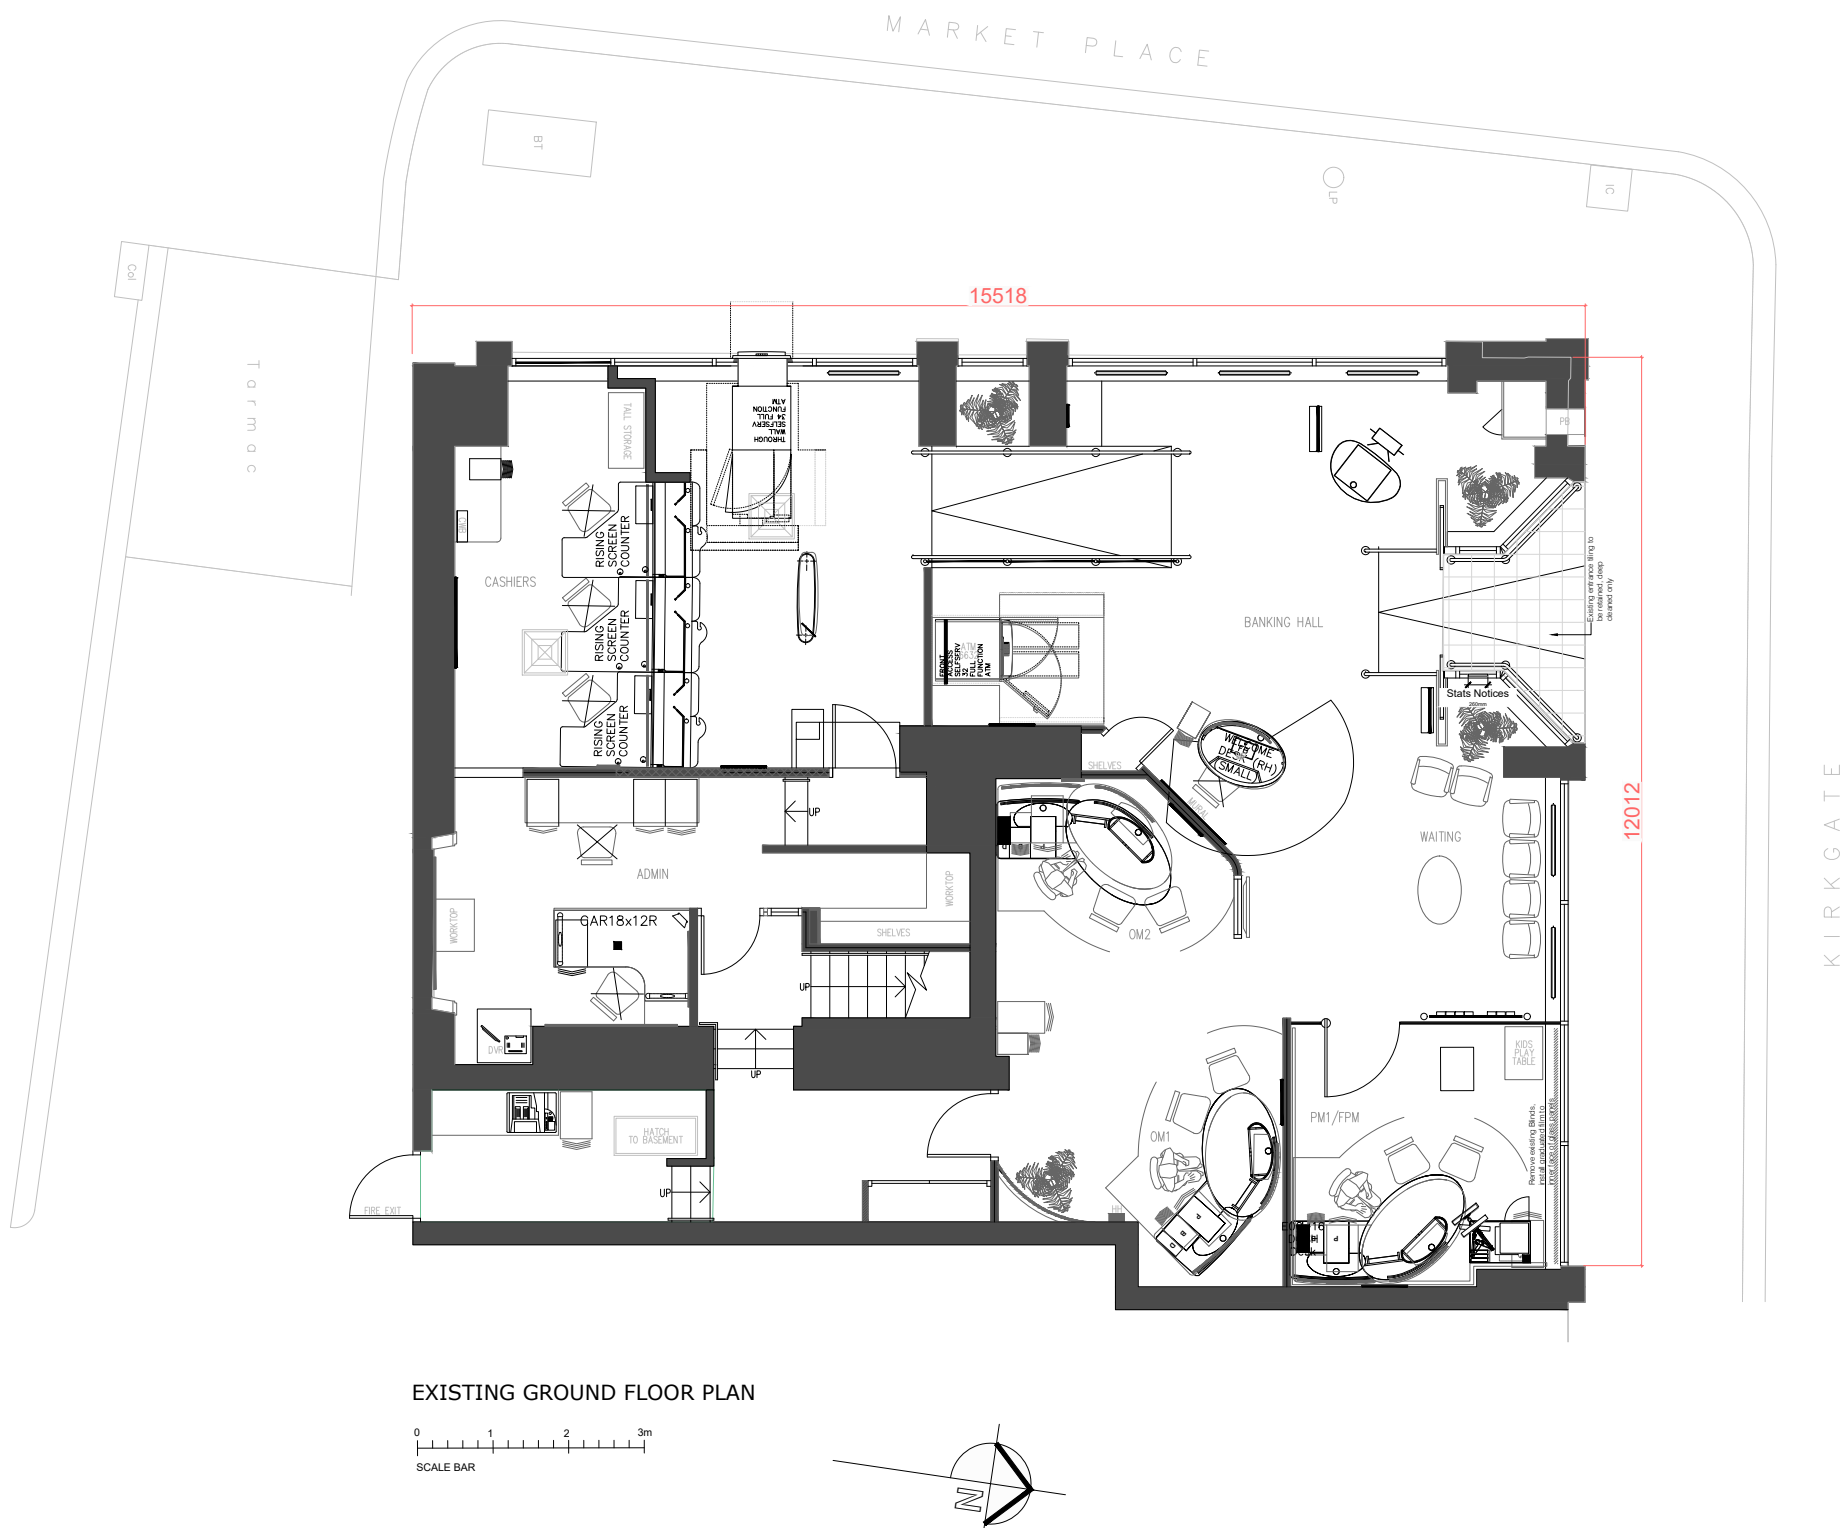


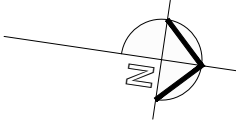

EXISTING GROUND FLOOR PLAN

 

CDM RISKS

- REFER TO PCI
- WORKING AT HEIGHT
- WORKING ON PUBLIC ROADS



cardiff . edinburgh . london . sheffield

1 Johns Place
Leith
Edinburgh, EH6 7EL
0131 478 7100

© This drawing remains the Copyright of Four Architecture and Design and may not be reproduced in whole or in any part without prior written permission.

NOTE:
All proprietary goods and materials are to be fitted in accordance with manufacturer's instructions. Codes of Practice and British Standards. All dimensions to be verified by the Contractor on site. Do not scale drawings, work to figured dimensions only.

ALL REFERENCES SHOULD BE READ IN CONJUNCTION WITH THE MOST CURRENT NATIONWIDE DESIGN GUIDES.

CLIENT



HUDDERSFIELD (881)
Branch Transformation Programme

REVISIONS

BRANCH NAME & PREFIX: HUDDERSFIELD 2 KIRKGATE, HD1 1QH 881			DRAWING TYPE: EXISTING GROUND FLOOR PLAN			
SCALE @ A1: 1:50	SCALE @ A3: 1:100	DATE DRAWN: JUNE 19	STATUS:	PROPERTY LOCATION CODE:	DRAWING REF NO:	REV.
DRAWN BY: 4AD EDINBURGH	CHECKED BY & DATE:	JOB REF: 18-231	PLANNING	HU08	PLEX.00.00	-