


Notes

Do not scale from drawing, use figured dimensions only.  
All dimensions must be checked and verified on site prior to commencement of work and architect to be notified of any discrepancies.  
This drawing is intended to permit overall scheme proposals only and cannot be used for construction purposes without further information.

| Rev |  | Drawn | Checked | Date |
|-----|--|-------|---------|------|
|     |  |       |         |      |

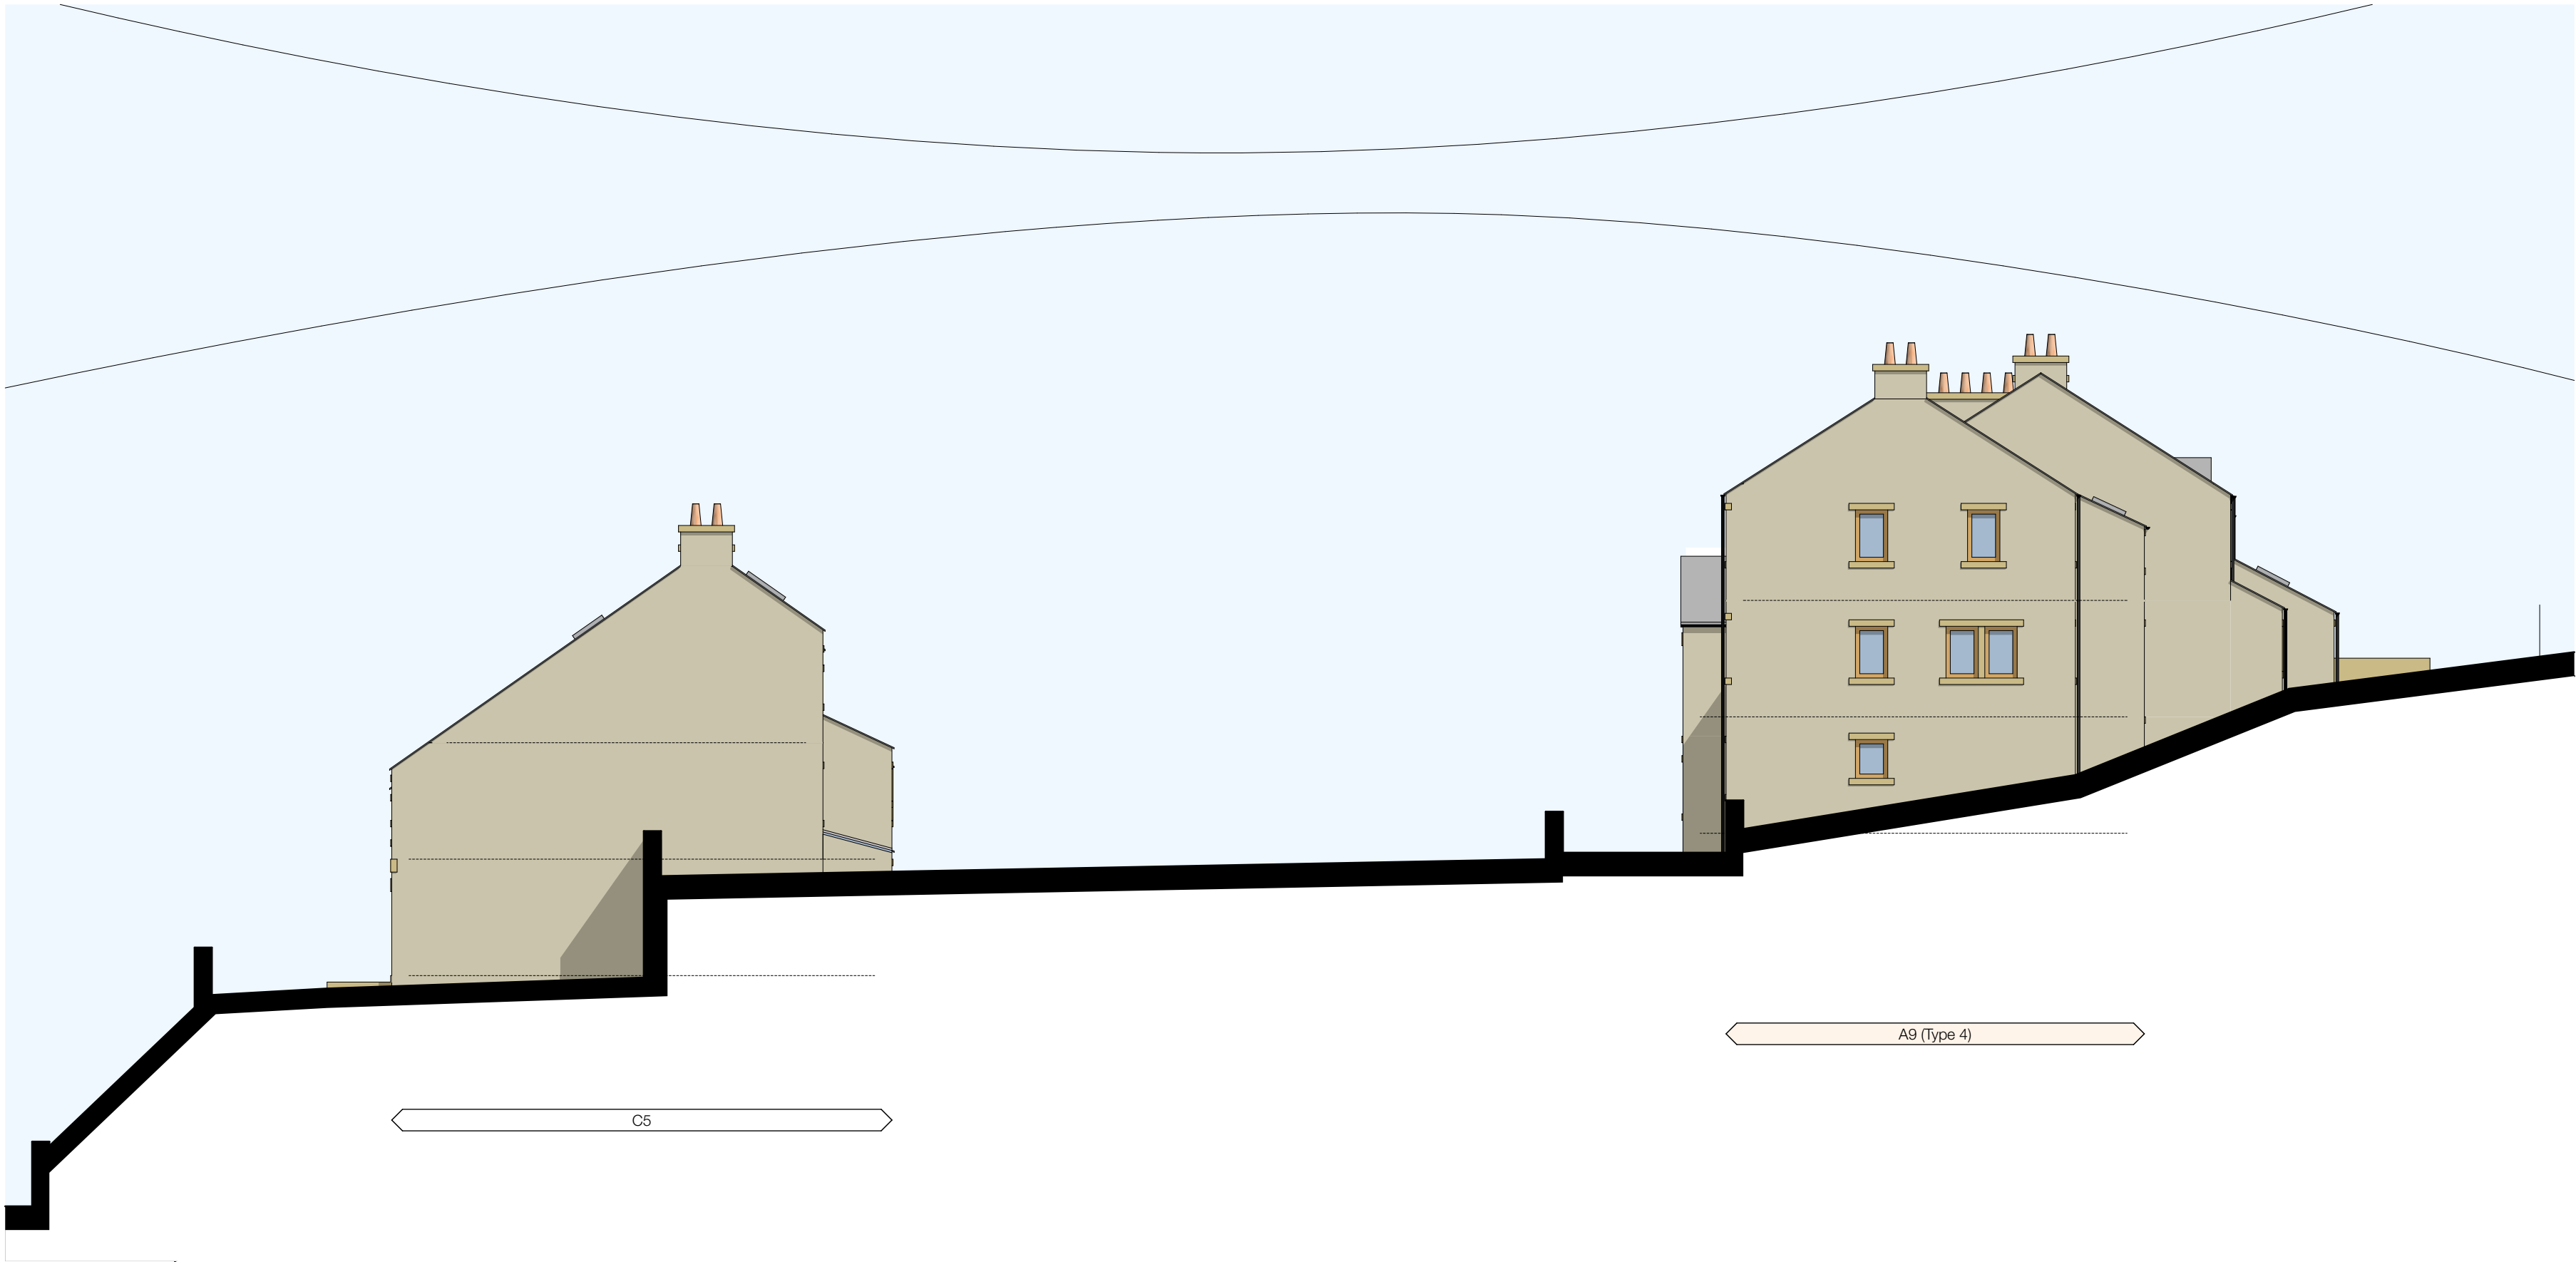

Block A & C East Elevation

1:125



Block A & C West Elevation

1:125

|                                                        |                      |
|--------------------------------------------------------|----------------------|
| Job Title<br>Washpit Mills,<br>Holmfirth, Huddersfield |                      |
| Client<br>Lund Group                                   | Block <b>A&amp;C</b> |
| Status<br>Planning                                     | Company<br>AD        |
| Drawing<br>Block A & C Elevations (2)                  | Scale & A1<br>1:125  |
| Date<br>Oct 20                                         | Drawn<br>MH          |
| Drawing No.<br>3371 (0-) 107                           | Revision<br>-        |

ONE17

ARCHITECTS & INTERIOR DESIGNERS

The Dyehouse, Armitage Bridge  
Huddersfield, West Yorkshire HD4 7PD  
T 01484 668 000 F 01484 668 001  
E solutions@one17design.com  
ONE17DESIGN.COM