




Existing wall to be modified to accommodate proposed window

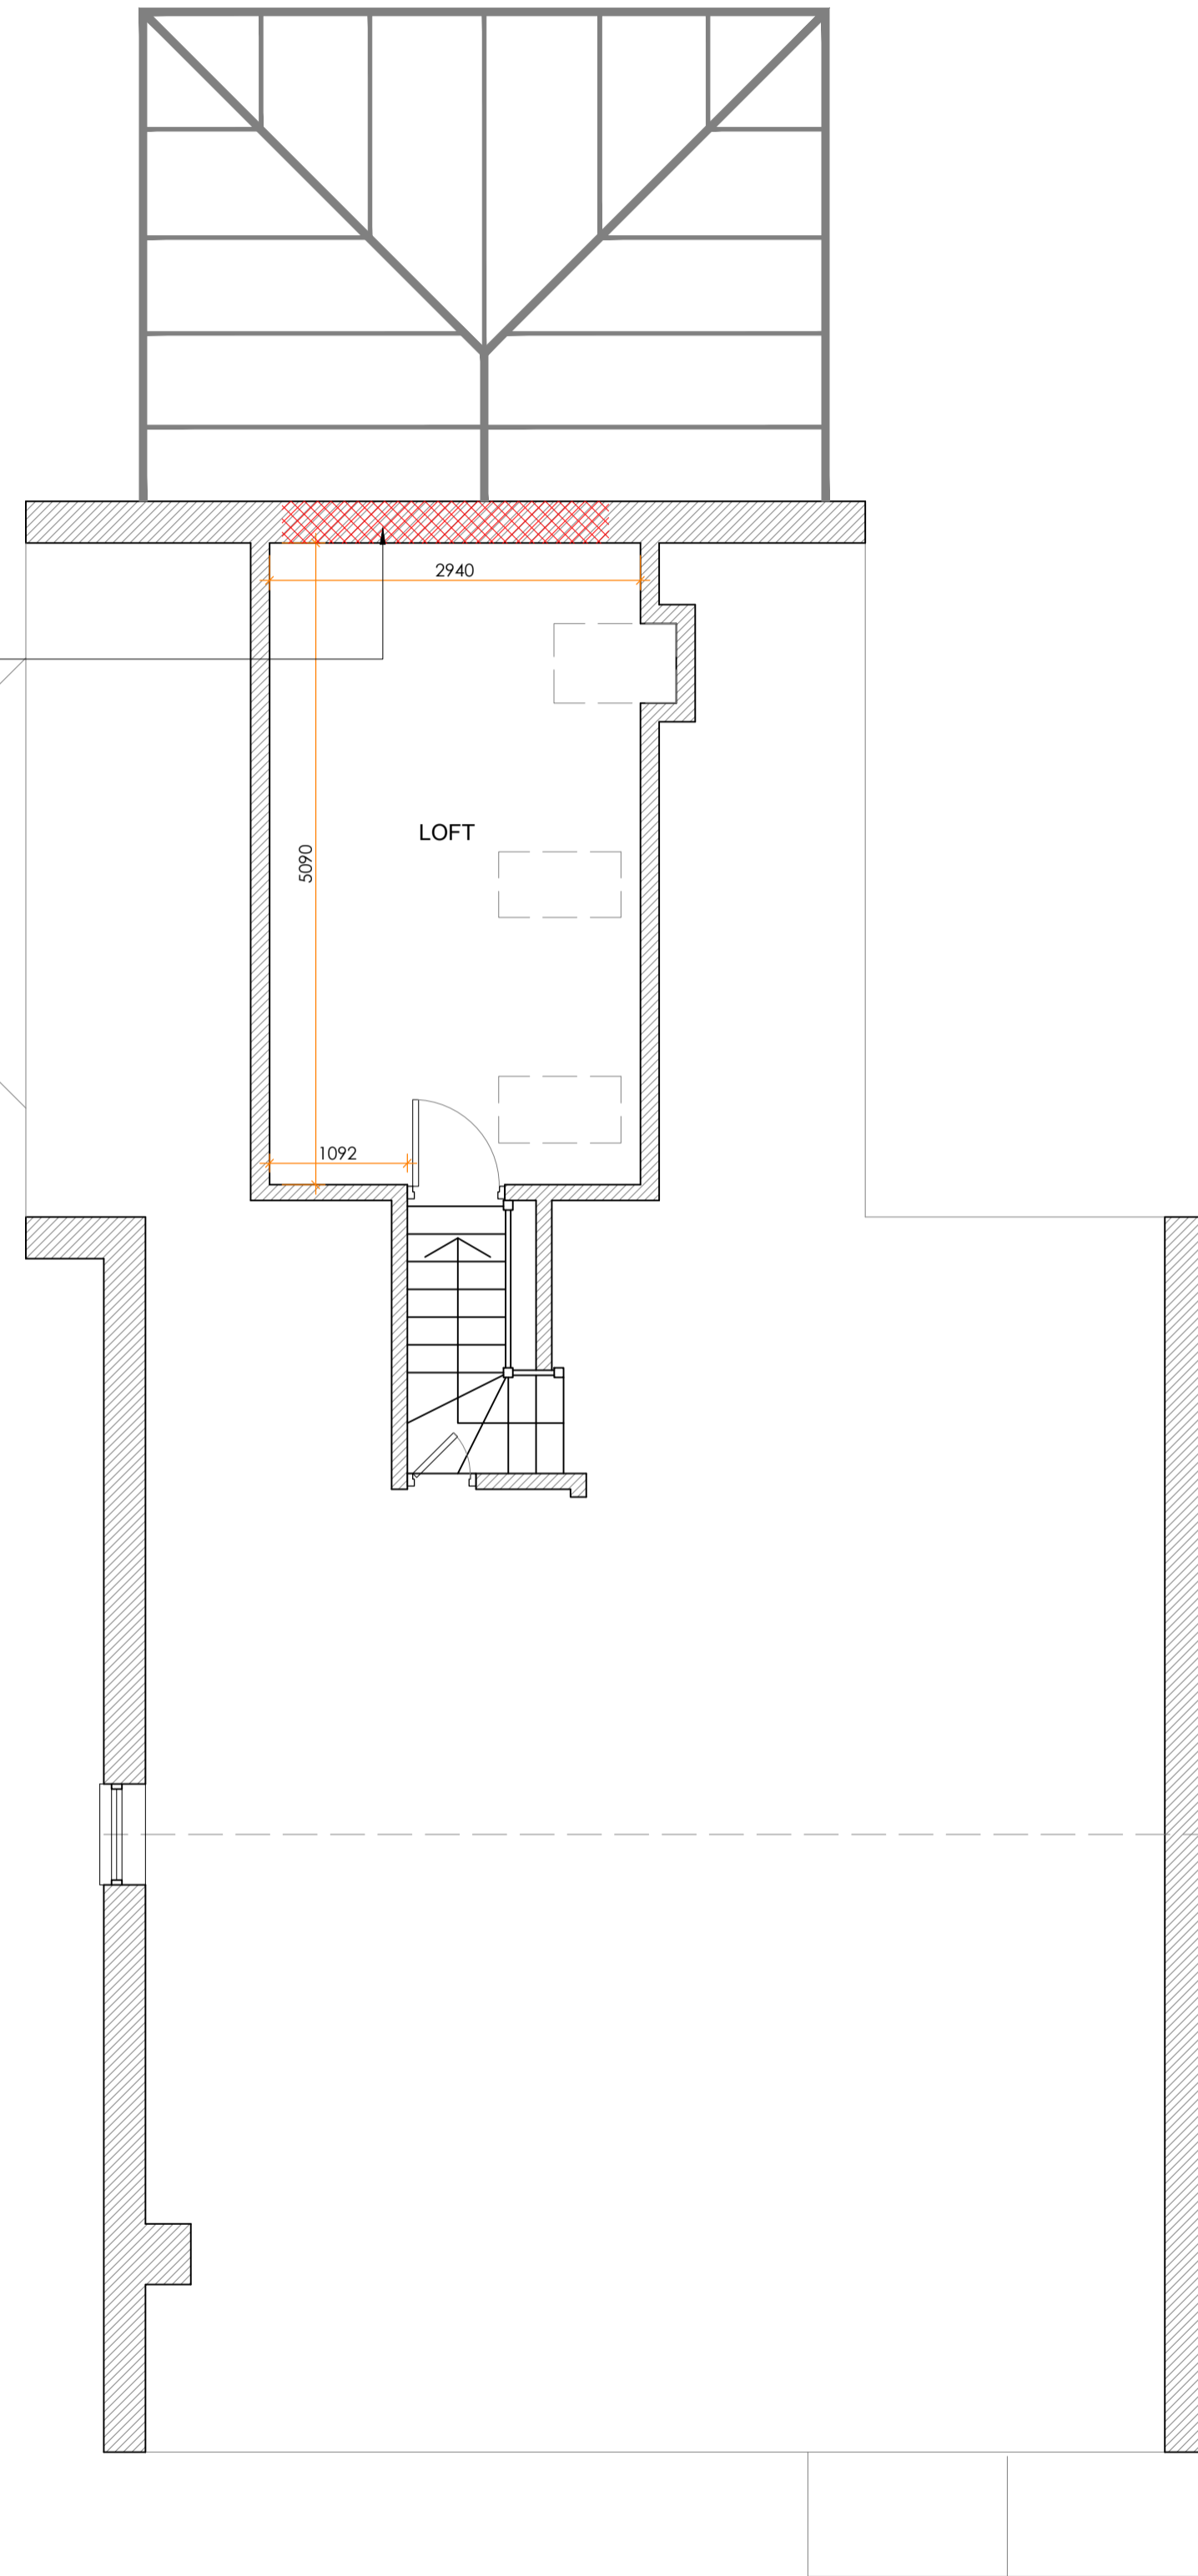

EXISTING LOFT PLAN

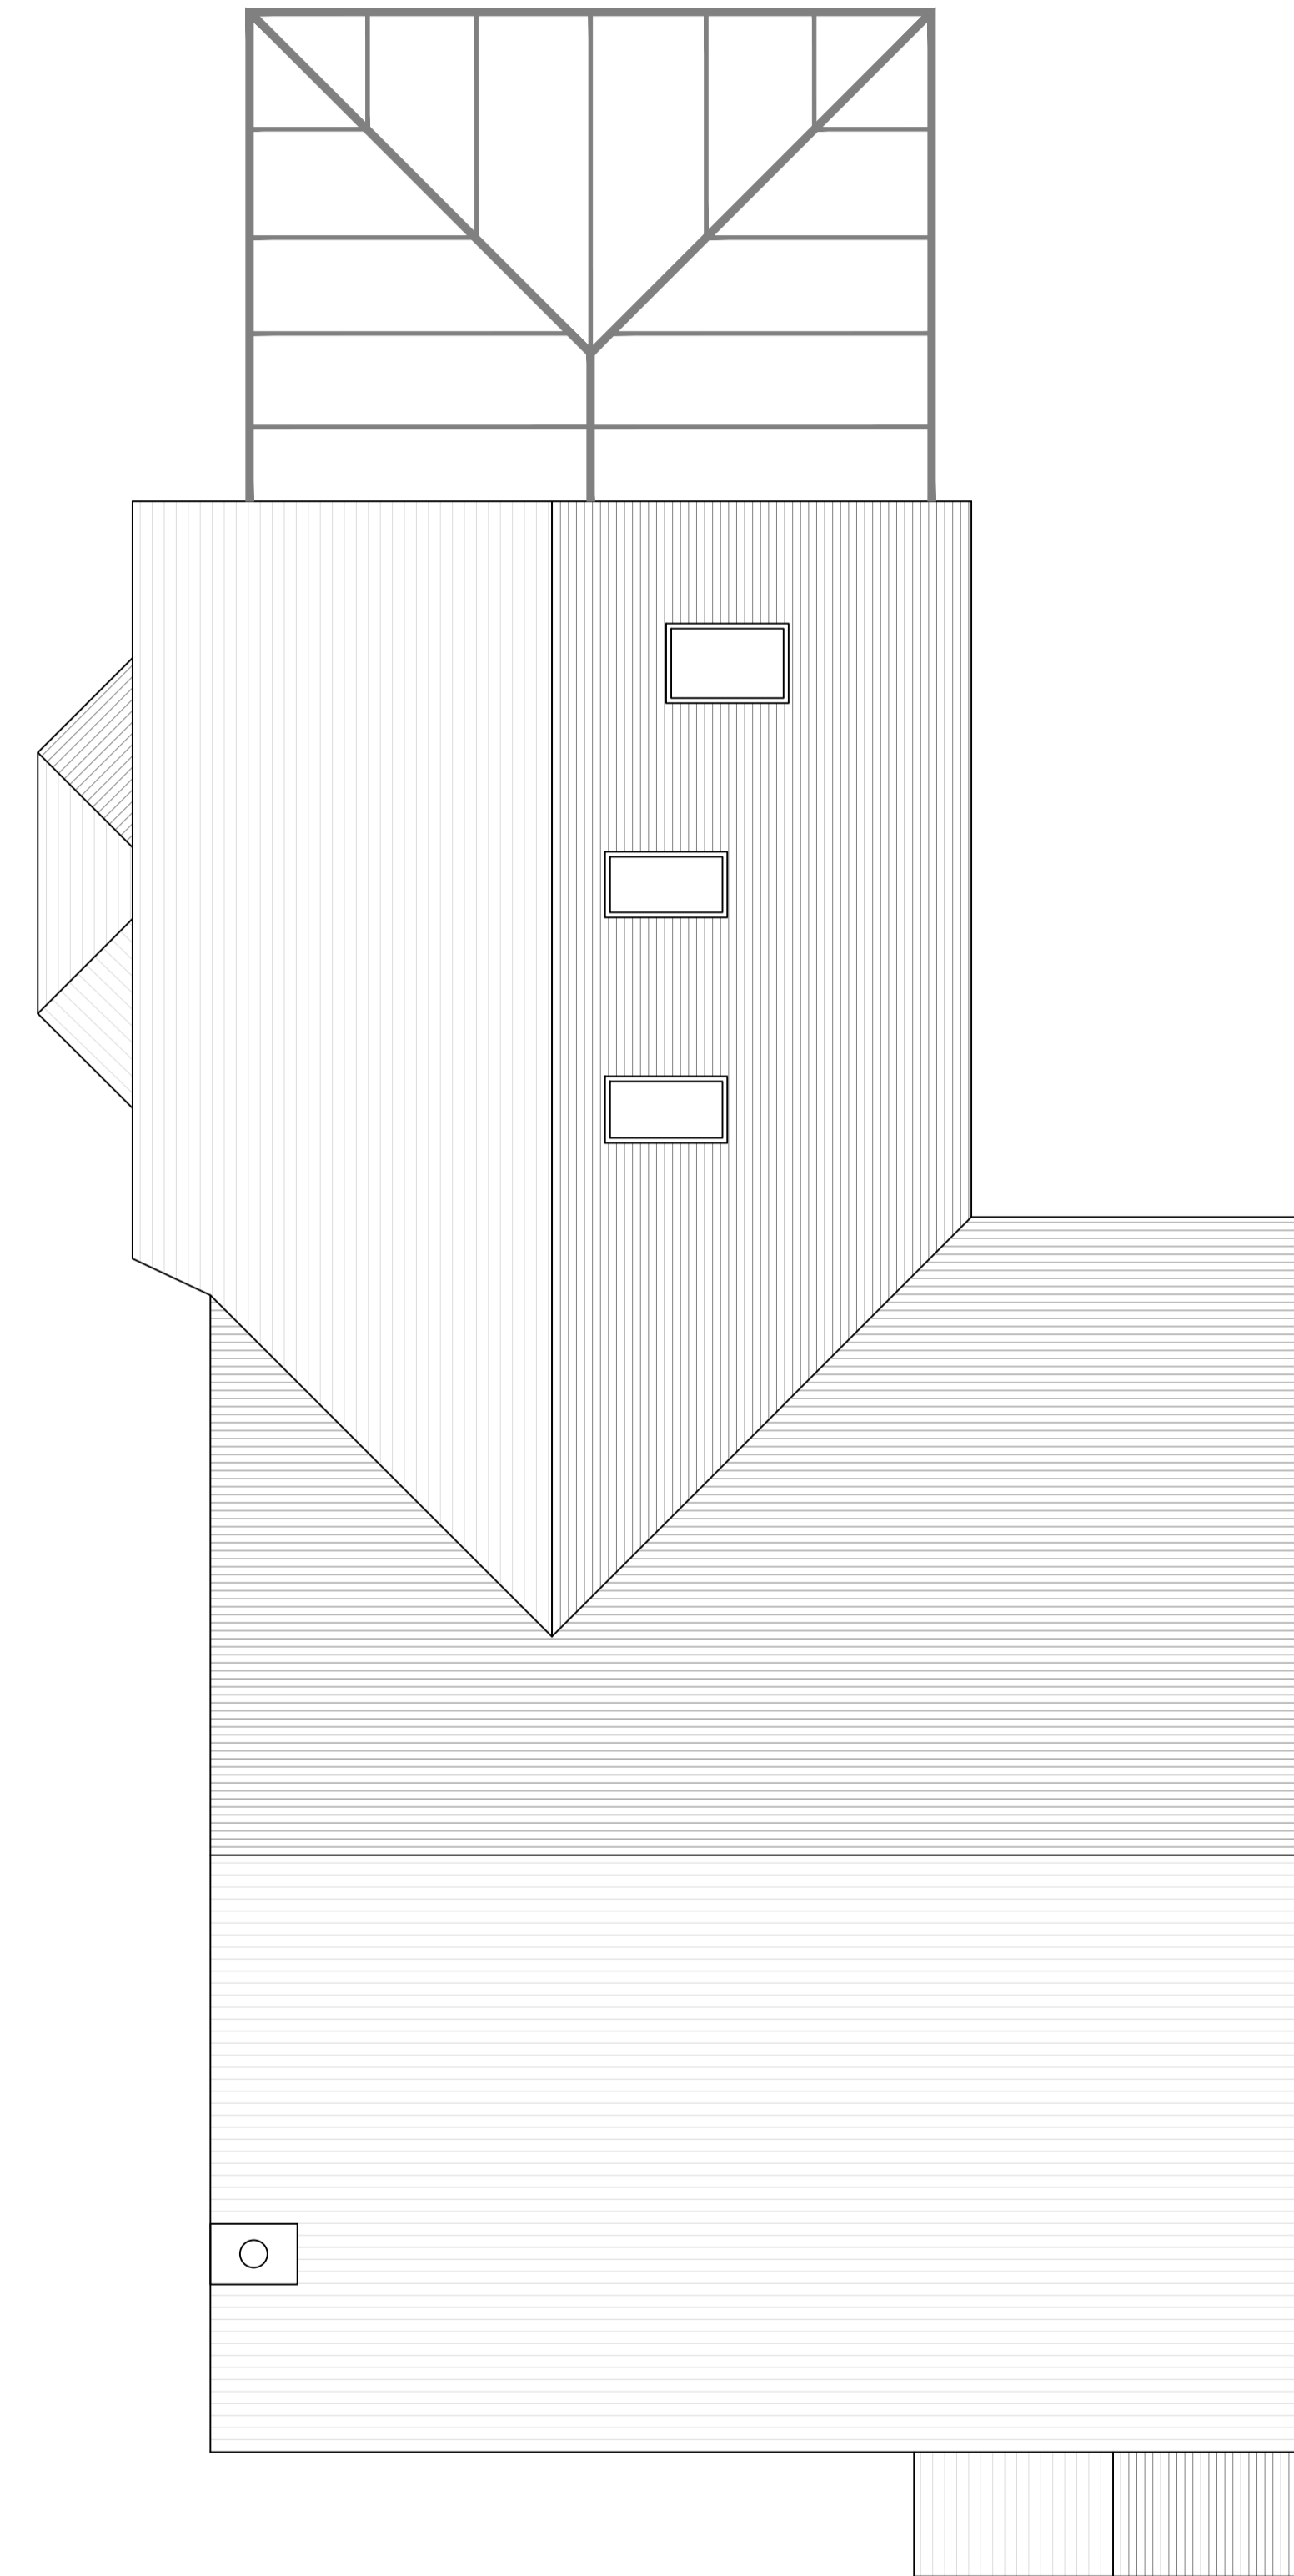

EXISTING ROOF PLAN

 

03 EXISTING FLOOR PLANS
SCALE 1:50 @ A1

NOTES:

1. All dimensions to be checked on site.
2. Any discrepancies to be reported back to CR Design Services.

CR Design Services

Salvus House, Aykley Heads,
Durham, DH1 5TS
sales@crdesignservices.co.uk
www.crdesignservices.co.uk
Tel: 0191 645 6000

Rev. Date Description

DRAWING NO	DATE	DRAWING	PROJECT
1267-03	01.12.20	EXISTING FLOOR PLANS	41 COLDELS LANE MELTHAM HOLMFIRTH HD9 5JL
DRAWN	SCALE		
YT	1:50 @ A1		