


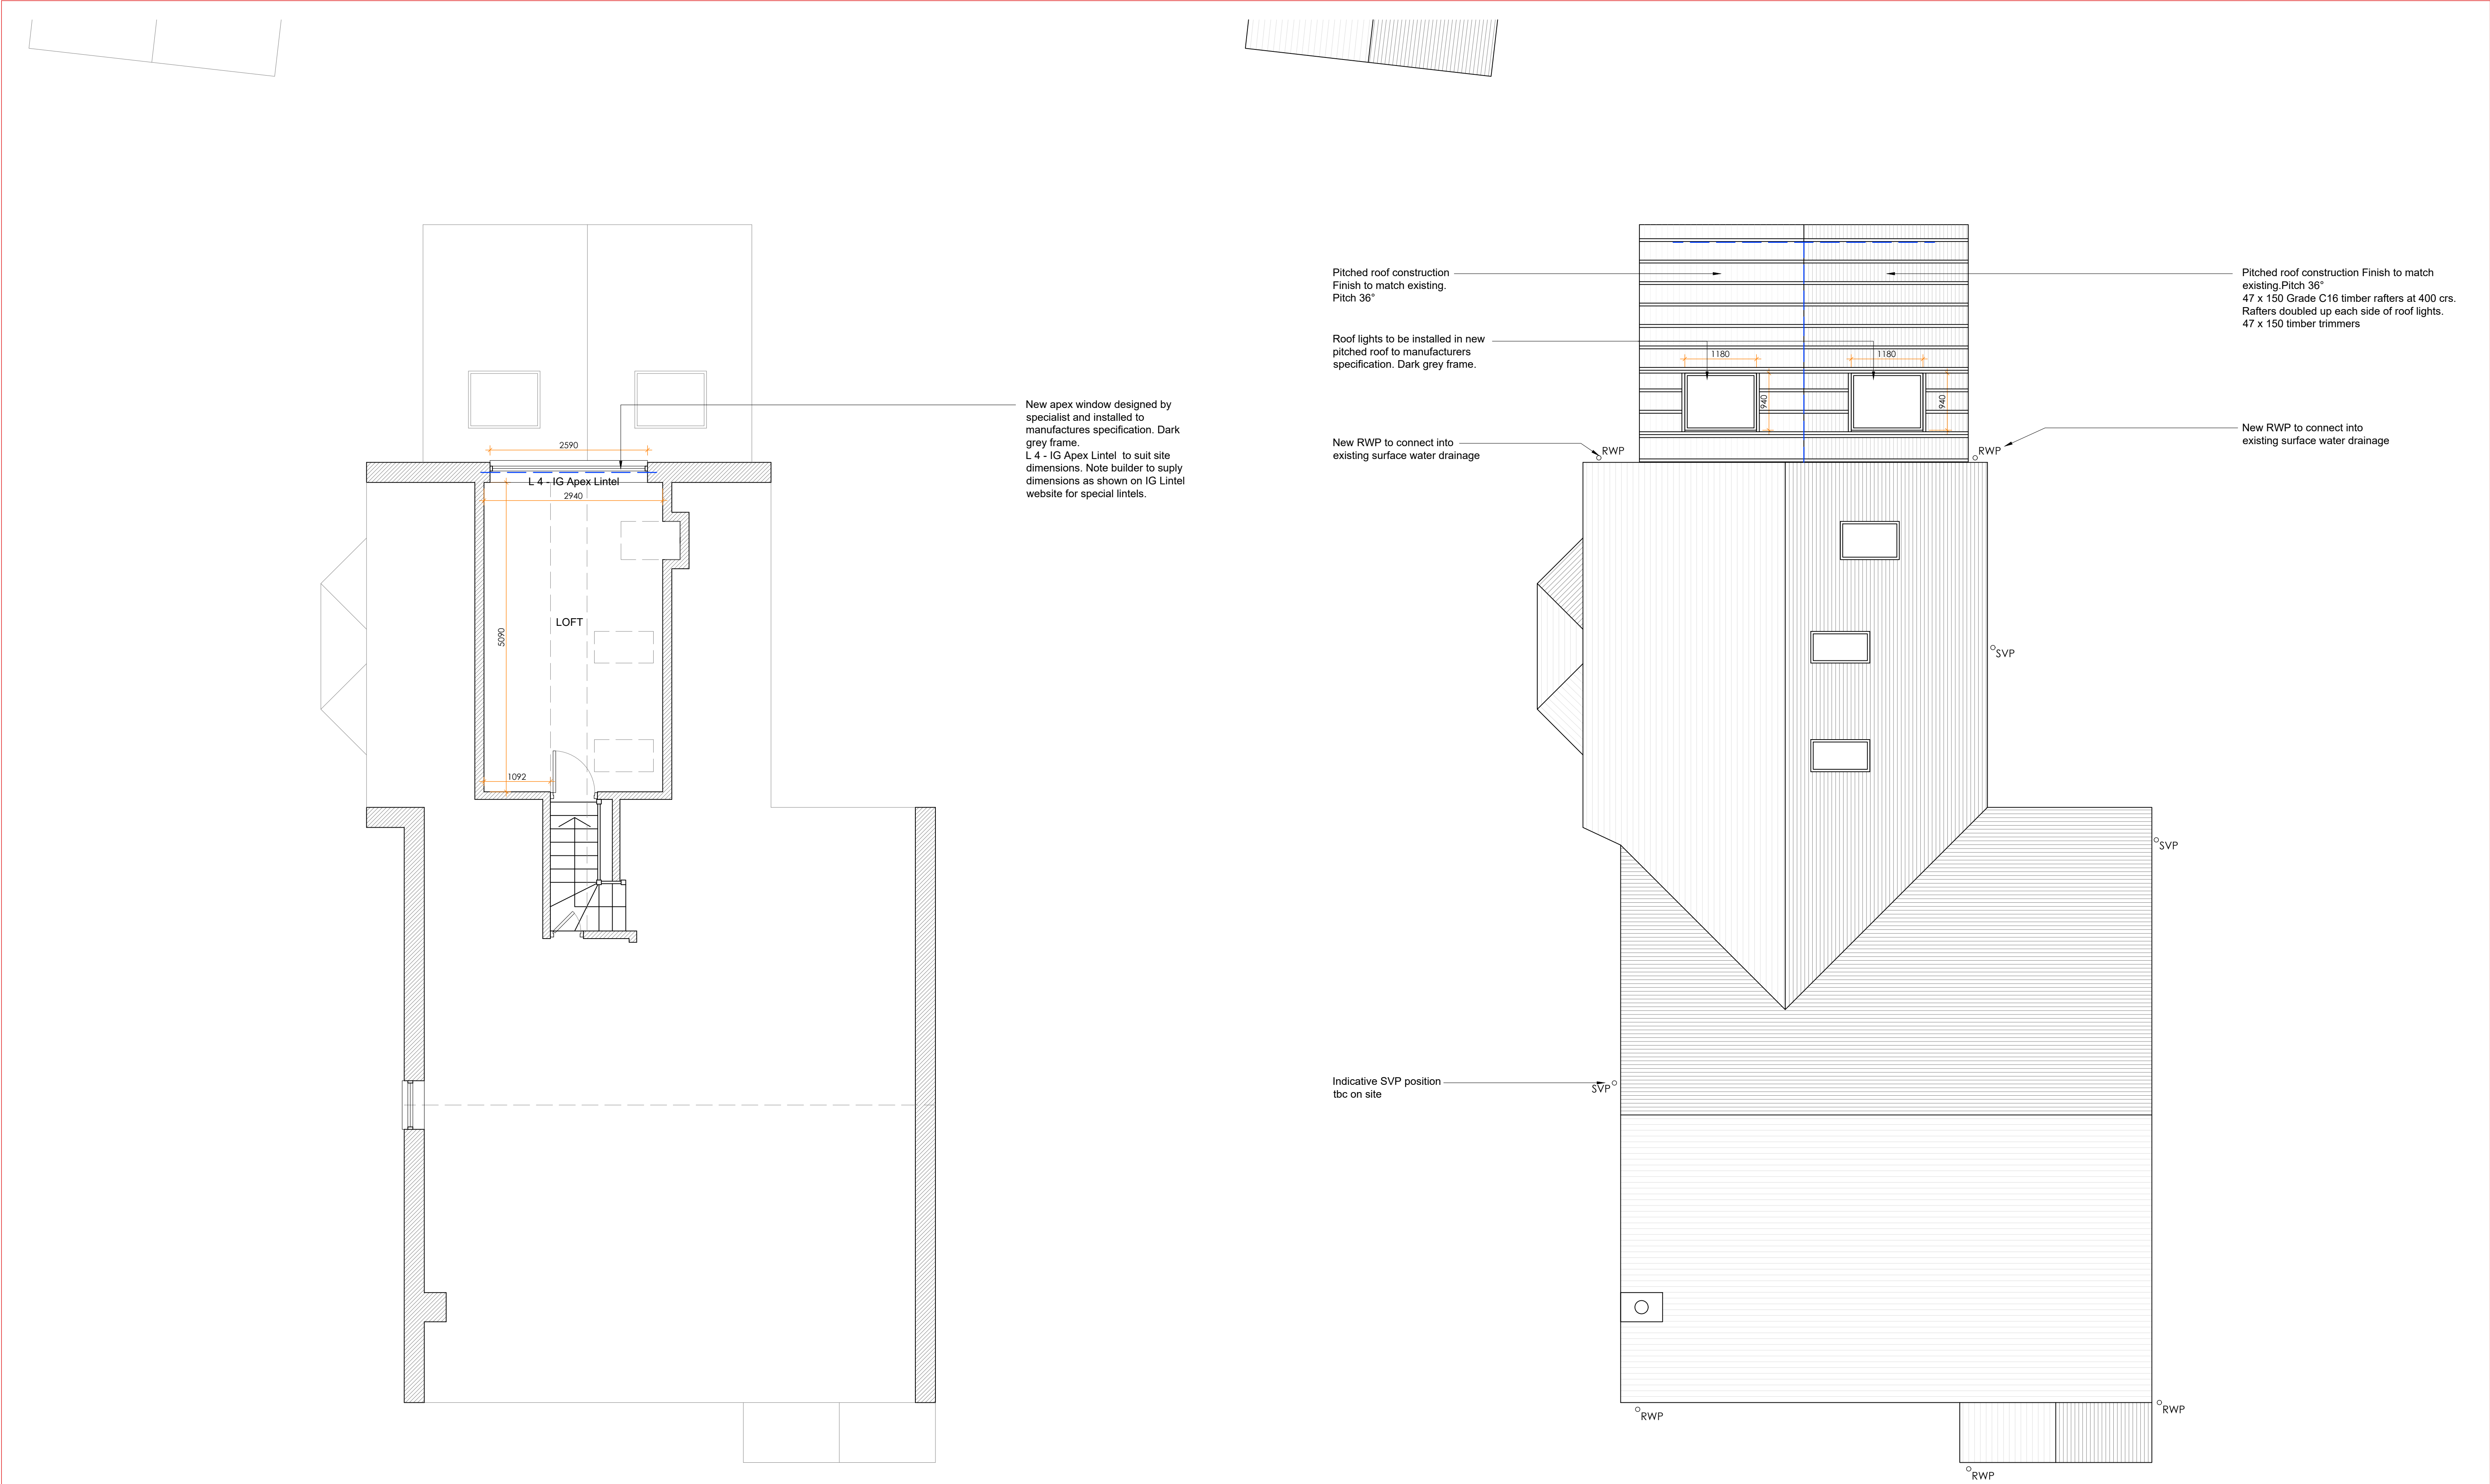

07 PROPOSED FLOOR PLANS
SCALE 1:50 @ A1

PROPOSED LOFT FLOOR PLAN

PROPOSED ROOF PLAN

CRDesignServices

Salvus House, Aykley Heads,
Durham, DH1 5TS
sales@crdesignservices.co.uk
www.crdesignservices.co.uk
Tel: 0191 645 6000

NOTES:

1. All dimensions to be checked on site.
2. Any discrepancies to be reported back to CR Design Services.

Rev	Date	Description
B	16.11.20	Updated following comments from Client (02.11.20)

DRAWING NO	DATE	DRAWING	PROJECT
1267-07	01.12.20	PROPOSED FLOOR PLANS	41 COLDERS LANE MELTHAM HOLMFIRTH HD9 5JL
DRAWN	SCALE		
YT	1:50 @ A1		