


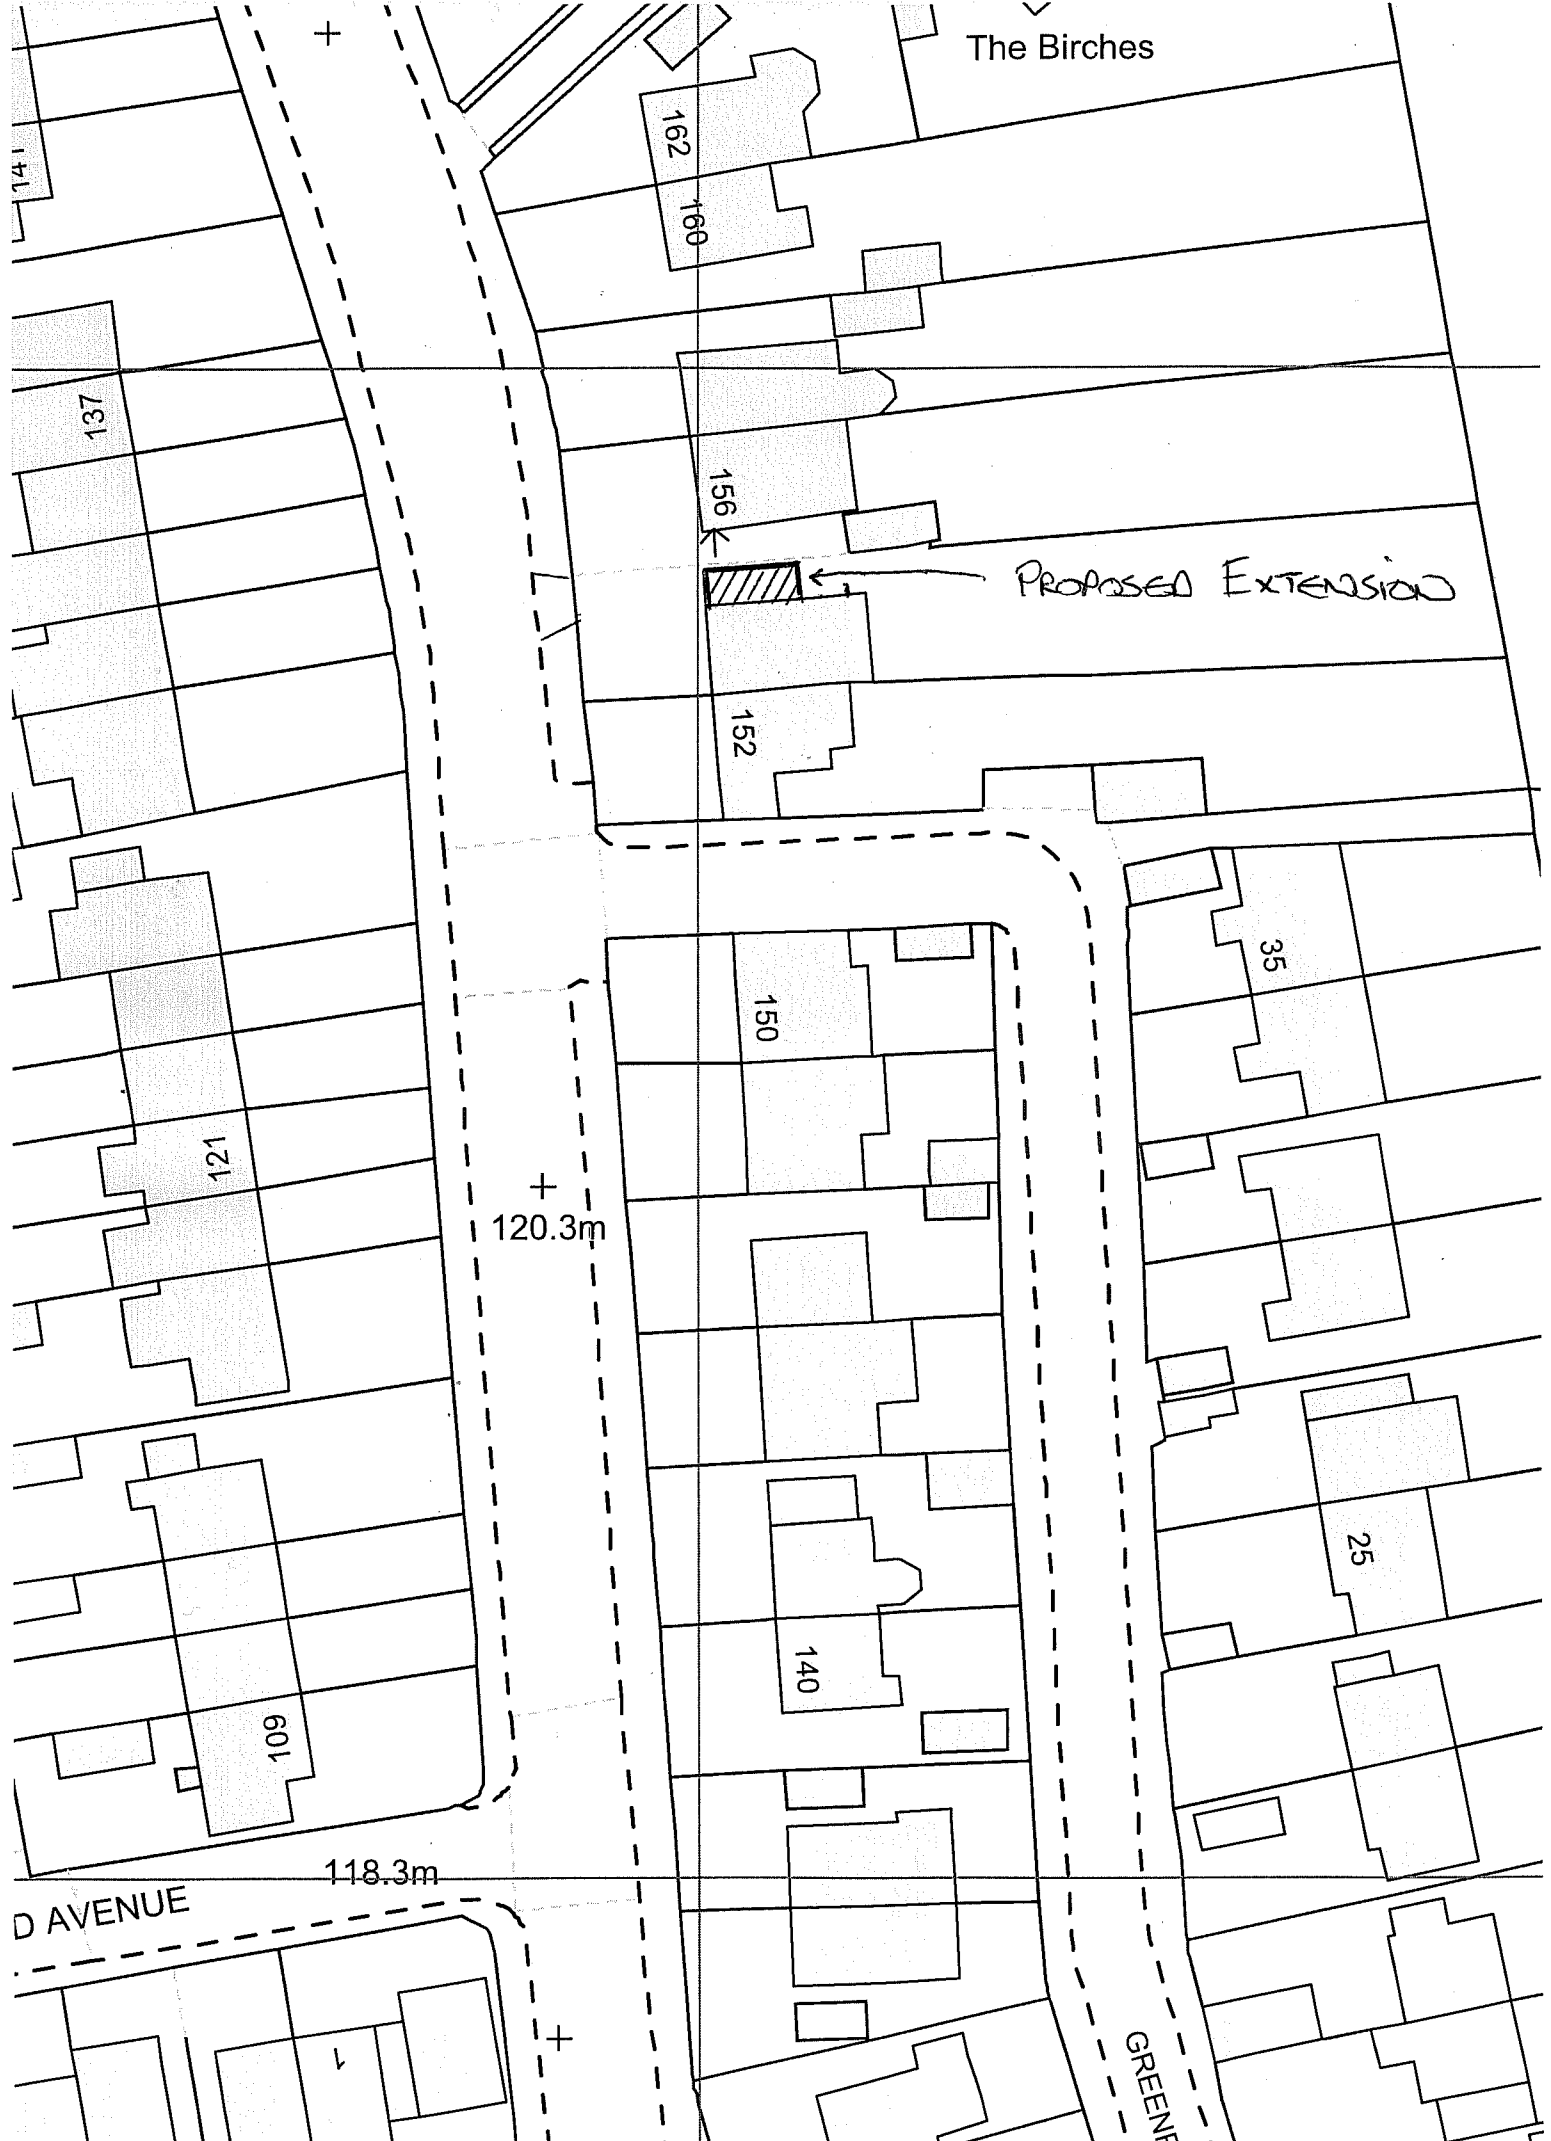

The Birches

PROPOSED EXTENSION

120.3m

118.3m

D AVENUE

GREEN

SITE PLAN 1:500

DRG. NO 20/185