


NEW GATE INTO
SOUTH FIELD

AGRICULTURAL LAND

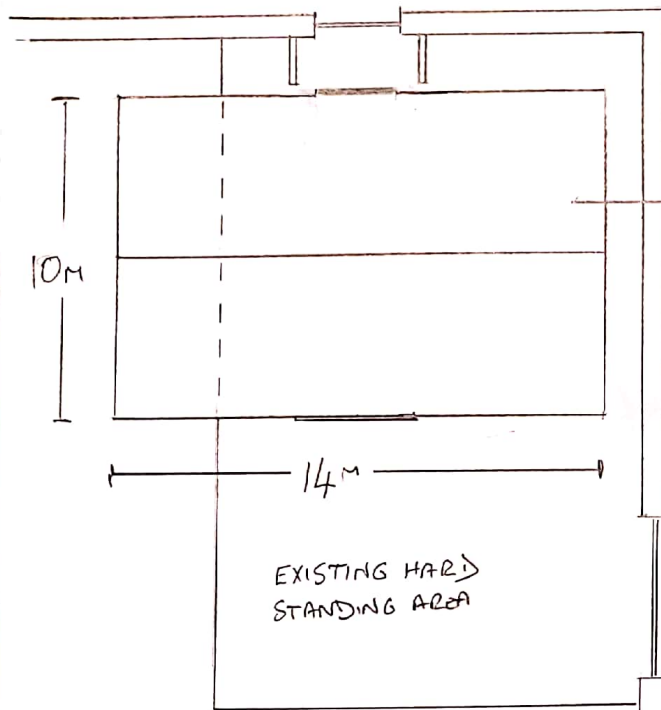


PROPOSED NEW
AGRICULTURAL
BUILDING

EXISTING
DRYSTONE
WALL AND
GATE

EXISTING HARD
STANDING AREA

EXISTING DWELLING

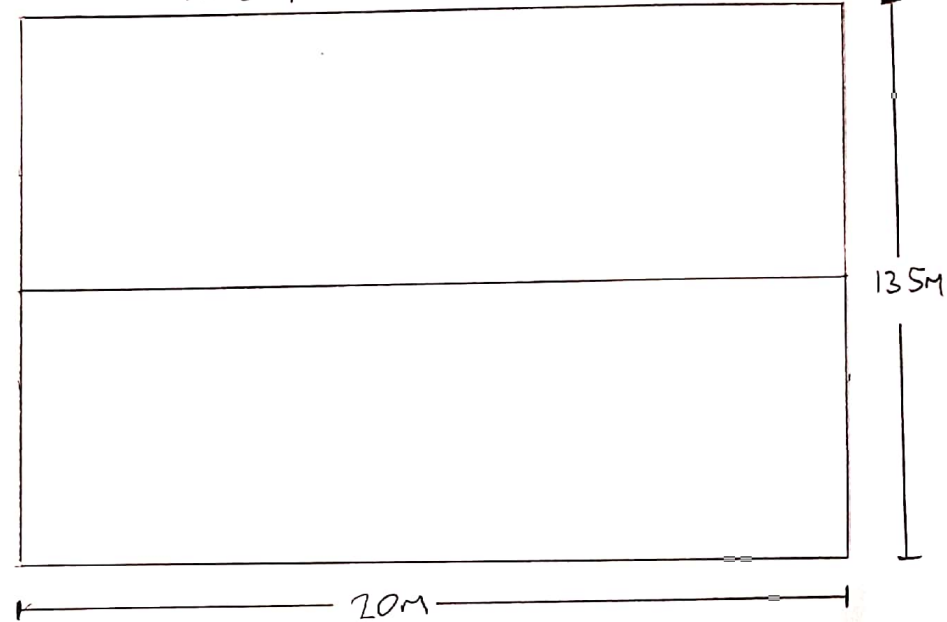

AGRICULTURAL LAND

EXISTING ACCESS
WITH CENTRAL
GRASS VERGE

AGRICULTURAL LAND

NEW AGRICULTURAL BUILDING
SNARE VIEW
BRADSHAW ROAD
HOLM FIRTH
HD9 3RD
OCTOBER 2020
DRAWN BY P.M.
SCALE 1:125
SITE PLAN