



NEW AGRICULTURAL BUILDING
 BRADSHAW ROAD
 HOLM FIRTH
 HD93AD
 OCTOBER 2020
 DRAWN BY P. MURAT
 SCALE 1:100
 ELEVATIONS + PLANS

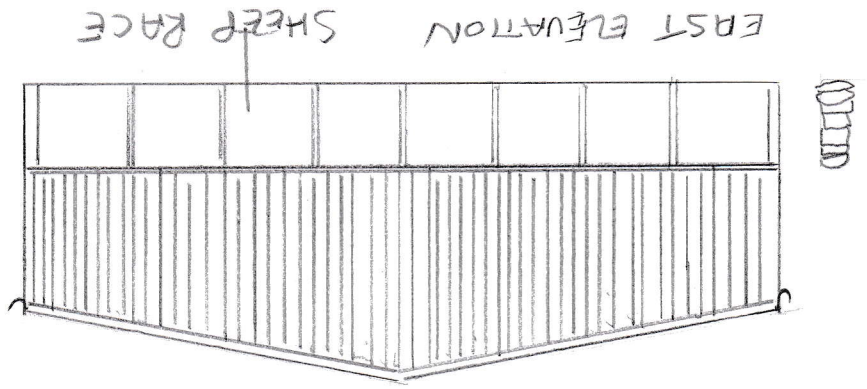


WEST ELEVATION

10M

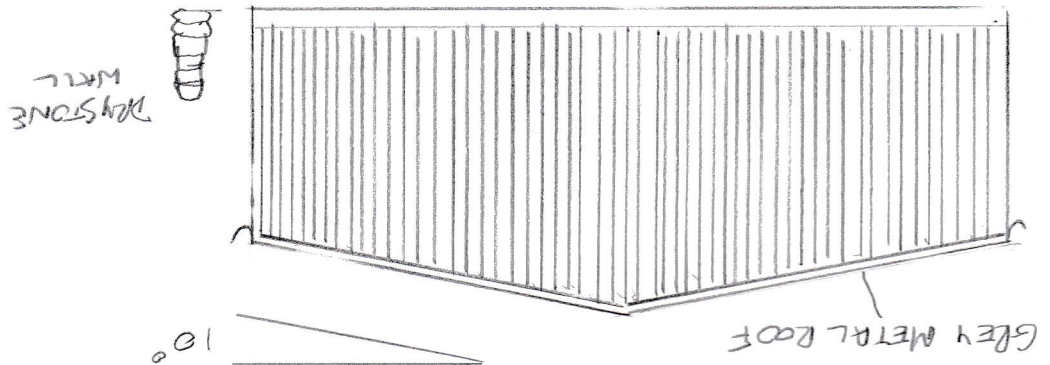

ROOF PLAN

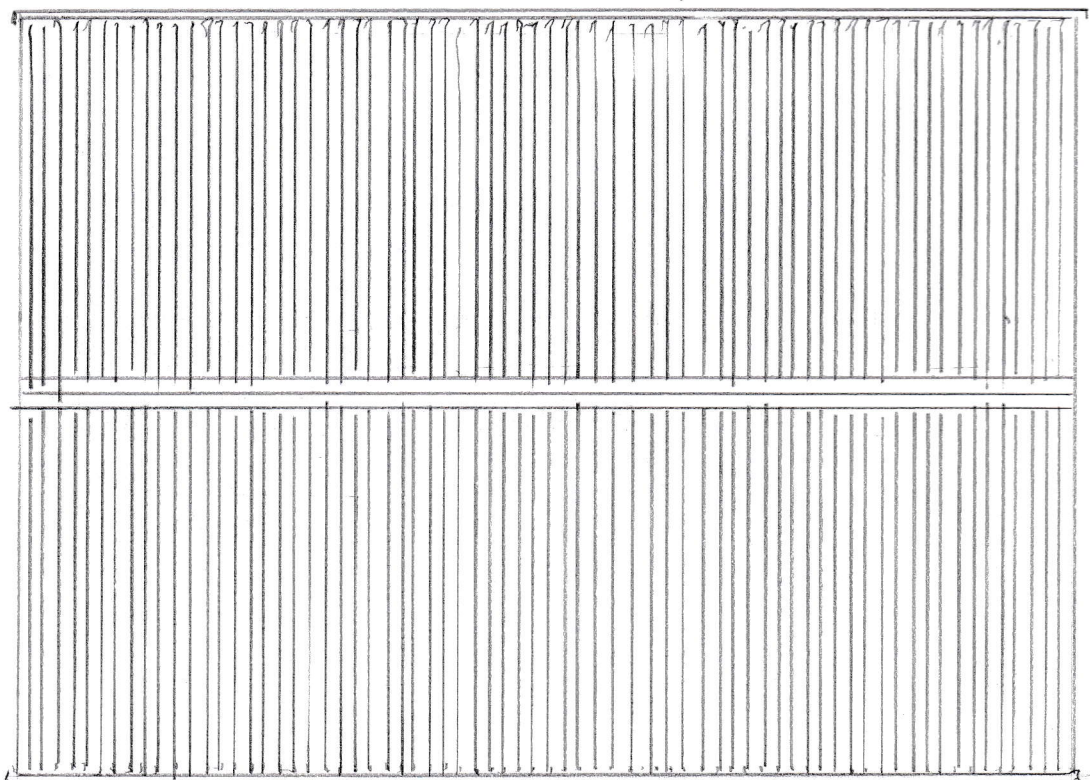

PROFILLED SHEET METAL ROOF 10° CLEAR