





EXISTING FRONT ELEVATION
Scale 1:100




EXISTING SIDE ELEVATION
Scale 1:100

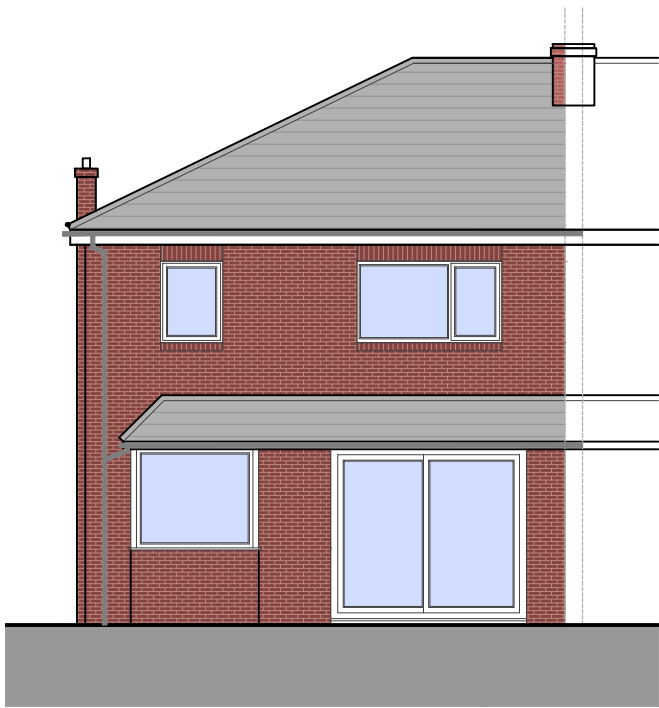


EXISTING REAR ELEVATION
Scale 1:100

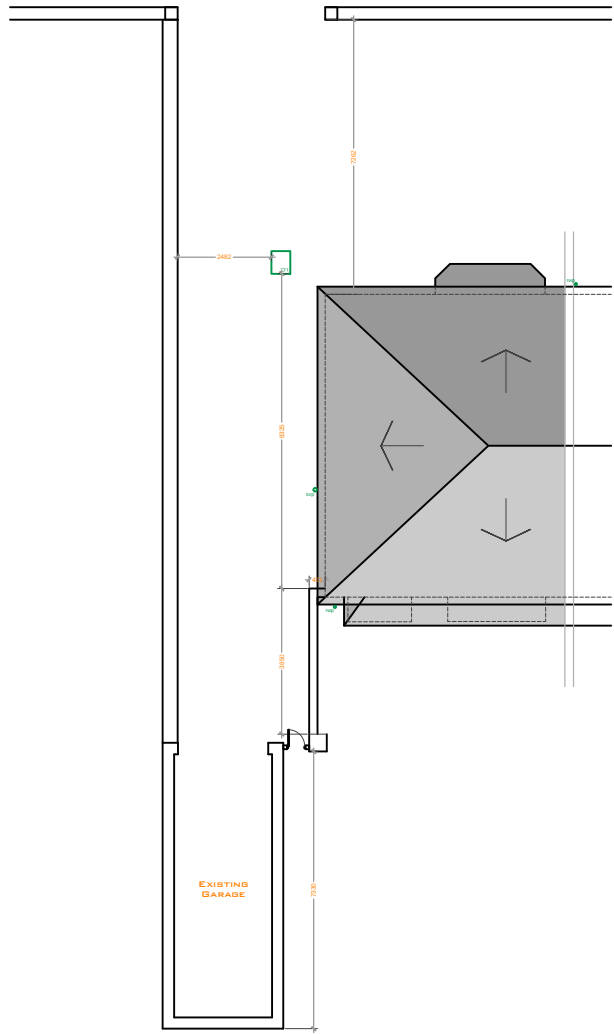

EXISTING SITE PLAN
Scale 1:200

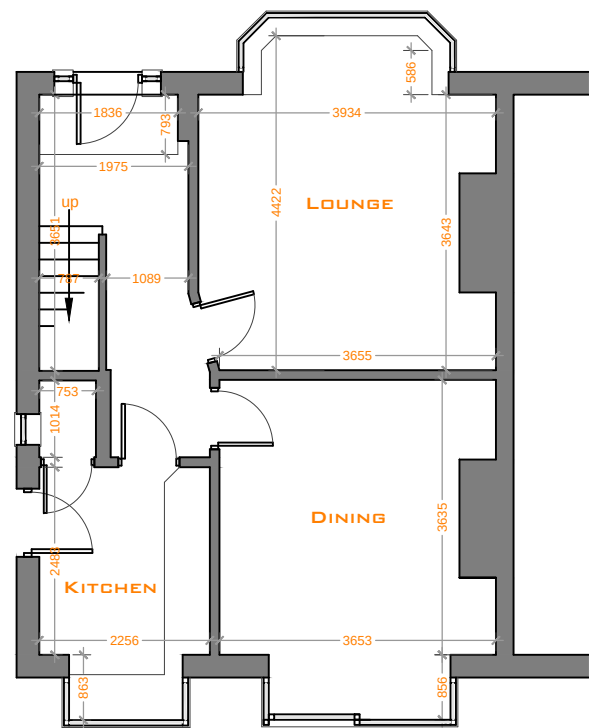

EXISTING GF PLAN
Scale 1:100

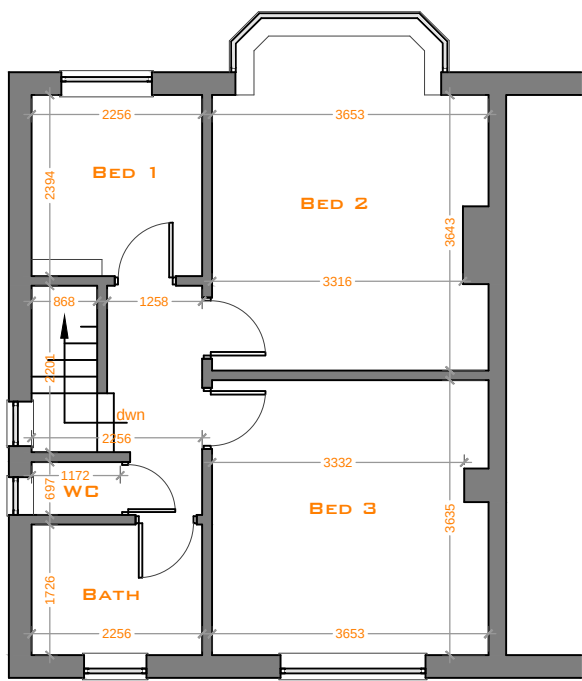

EXISTING FF PLAN
Scale 1:100



Head Office: Suite 15, Business Development Centre, Eanam Wharf,
Blackburn, BB1 5BL

T 01254 503200 (Blackburn)
T 01924 692090 (Dewsbury)

E hello@livingspacearchitecture.co.uk W www.livingspacearchitecture.co.uk

CLIENT	Mr I Saloo
ADDRESS	126 White Lee Road, Batley
PROJECT	Proposed Rear Single Storey Extension
REVISION DATE	-- / -- / ----
DRAWING ISSUE	Planning Application

DRAWN BY	AL
CHECKED BY	EK
SCALE	SEE DWG
DRAWING NO.	002 - A3
JOB NO.	20 - 102
ISSUED DATE	23 - 11 - 2020

TITLE Existing Floor Plans & Elevations

This drawing is the copyright of Living Space Architecture and no reproduction is allowed without prior permission. It is not to be used by any third parties for any purposes without the express permission of Living Space Architecture. All Drawings must be checked and verified prior to commencement of work on site. All dimensions are in millimeters, unless otherwise stated. Anyone using this drawing is to check all dimensions on site prior to carrying out work or ordering of materials. DO NOT SCALE FROM THIS DRAWING.