


Notes_

PLANNING

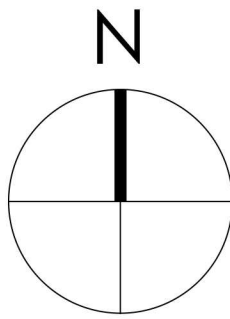


0 500 1000 1500 2000 2500mm
SCALE 1:50


0 1000 2000 3000 4000 5000mm
SCALE 1:100

Note:
Surrounding contextual buildings and information are based on received ordinance survey drawings and are shown for illustrative purposes only. assumed site boundary is subject to confirmation to legal confirmation


Note:
Information is based on OS map and received information and is subject to full topographical survey.
Assumed site boundary and site constraints subject to legal confirmation.
All legal easements and extent of existing underground services locations are subject to confirmation.

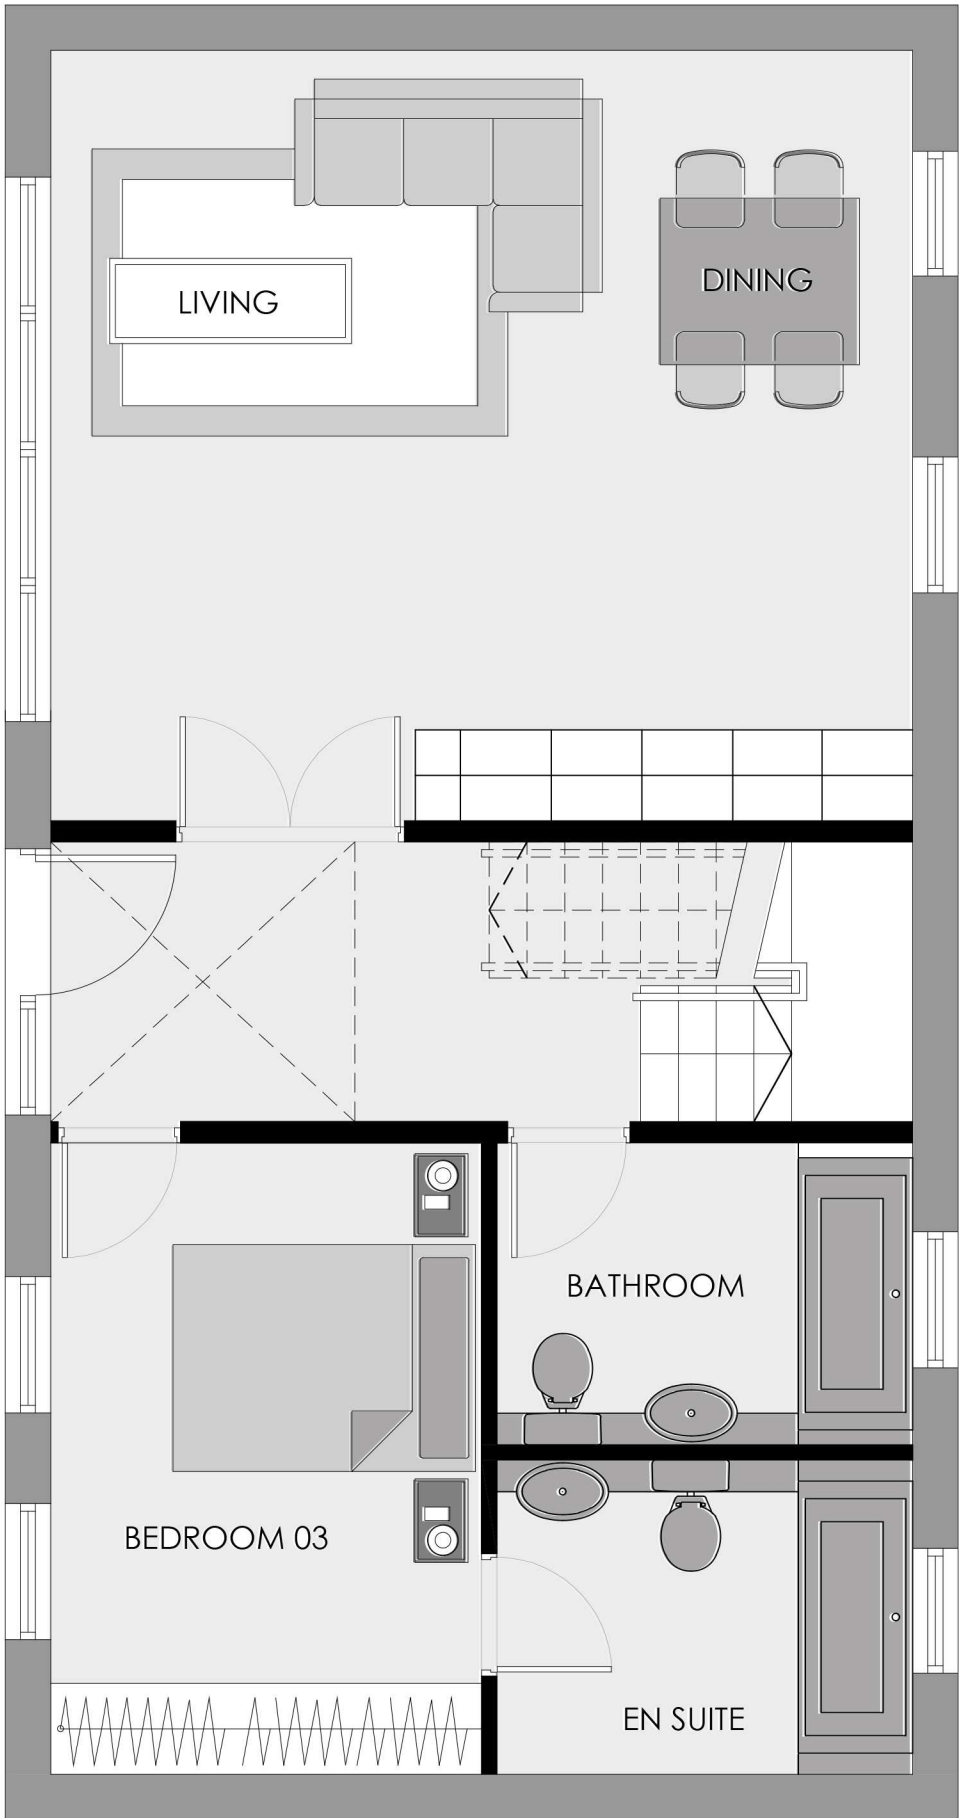

GROUND FLOOR PLAN_
AS PROPOSED_
Scale 1_50

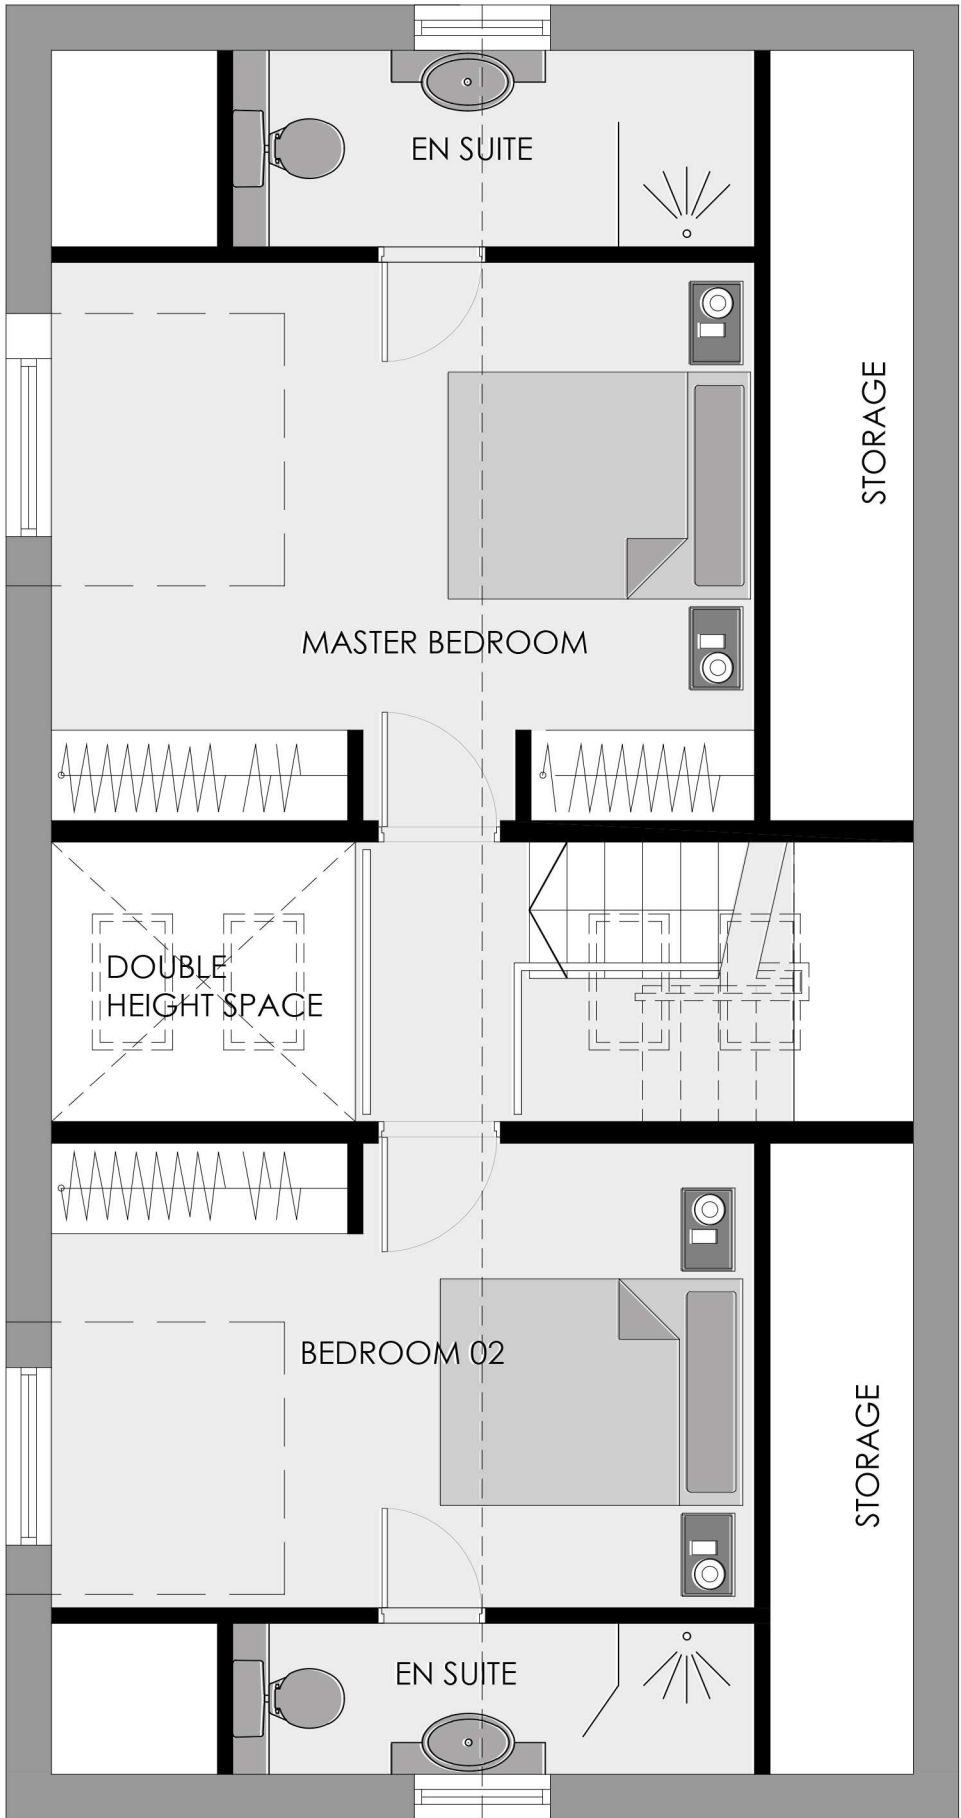

FIRST FLOOR PLAN_
AS PROPOSED_
Scale 1_50

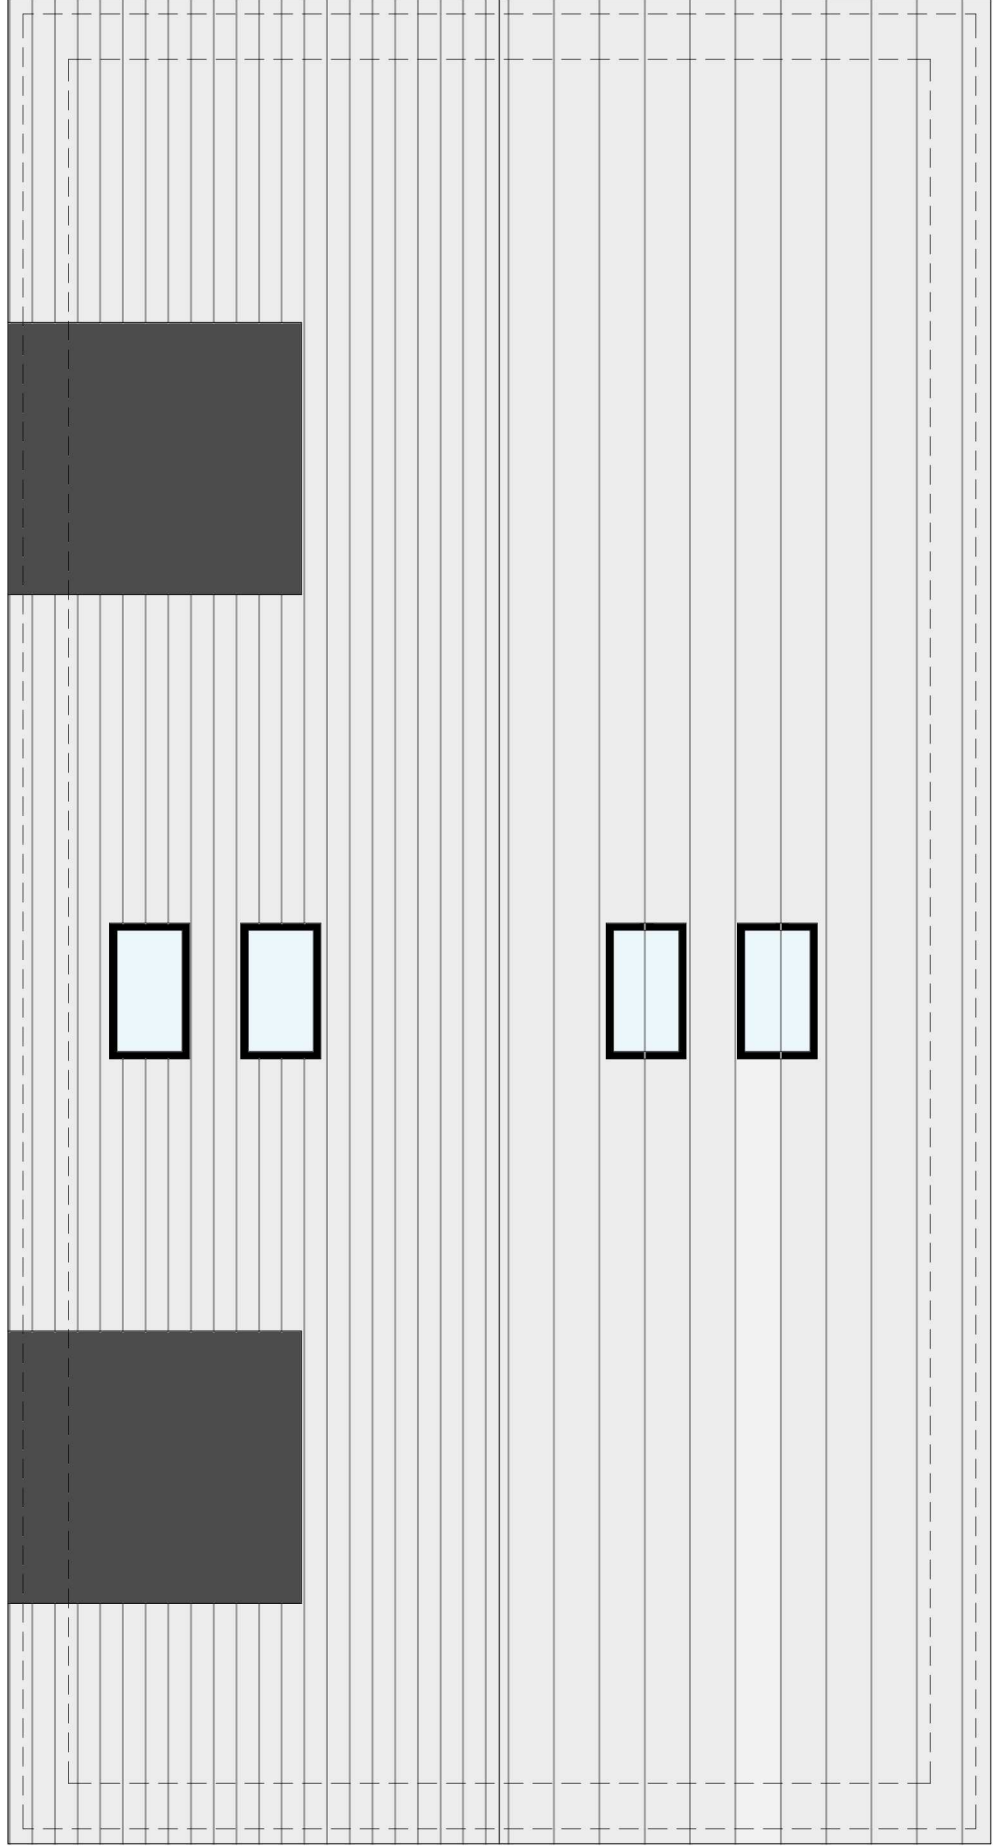

ROOF PLAN_
AS PROPOSED_
Scale 1_50

Material Palette_

- 1 Red Brickwork to Match Existing Context
- 2 Slate roof
- 3 Aluminium Window Sliding Door RAL TRC
- 4 Proposed Aluminum Rooflights
- 5 Zinc Roof dormer
- 6 Timber Cladding

Rev_ Date_ Amendments_ By_ Aprd_

Eight_OneTwo
Architects

Tel_ +44 [0]7761 570735
Email_ mail@eightonetwo.co.uk
www.eightonetwo.co.uk
Studio A5_Brooke's Mill_Armitage Bridge_Huddersfield_HD4 7NR

Drawing Status_

PLANNING

Client_

MR. JOHN CREBER

Project_

PROPOSED DWELLING_ LAND @ 29 CHAPEL ST_ NTHERTON_ HUDDERSFIELD

Drawing Title_

PROPOSED PLANS + ELEVATIONS

Drawing Scale_

1:50 1:100

Drawn By_

JatL

Checked By_

JatL

Paper Size_

A1

Drawn Date_

29/10/2020

Checked Date_

30/11/2020

Drawing Number_

20_821 100



FRONT ELEVATION_
AS PROPOSED_
Scale 1_100



SIDE ELEVATION_
AS PROPOSED_
Scale 1_100



SIDE ELEVATION_
AS PROPOSED_
Scale 1_100



REAR ELEVATION_
AS PROPOSED_
Scale 1_100