

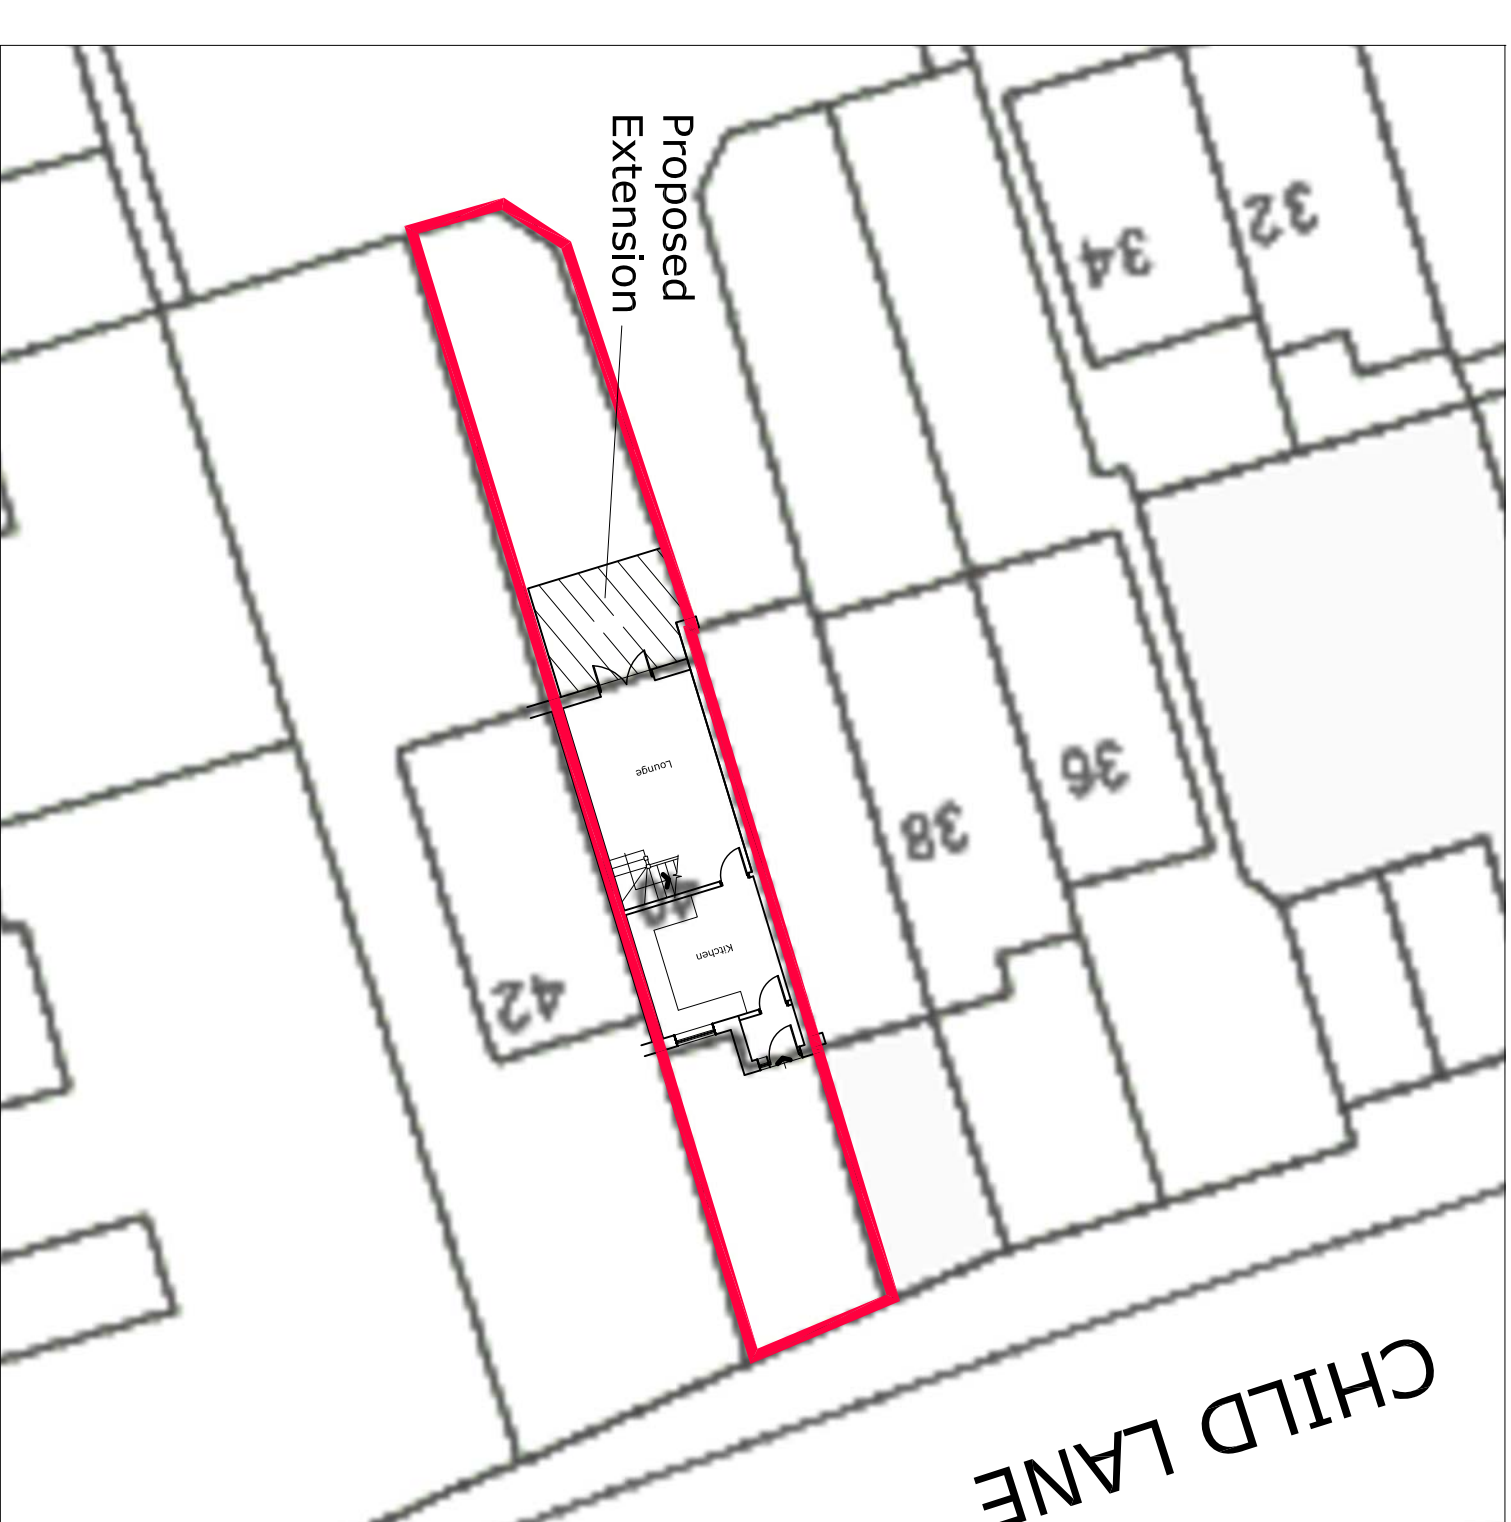
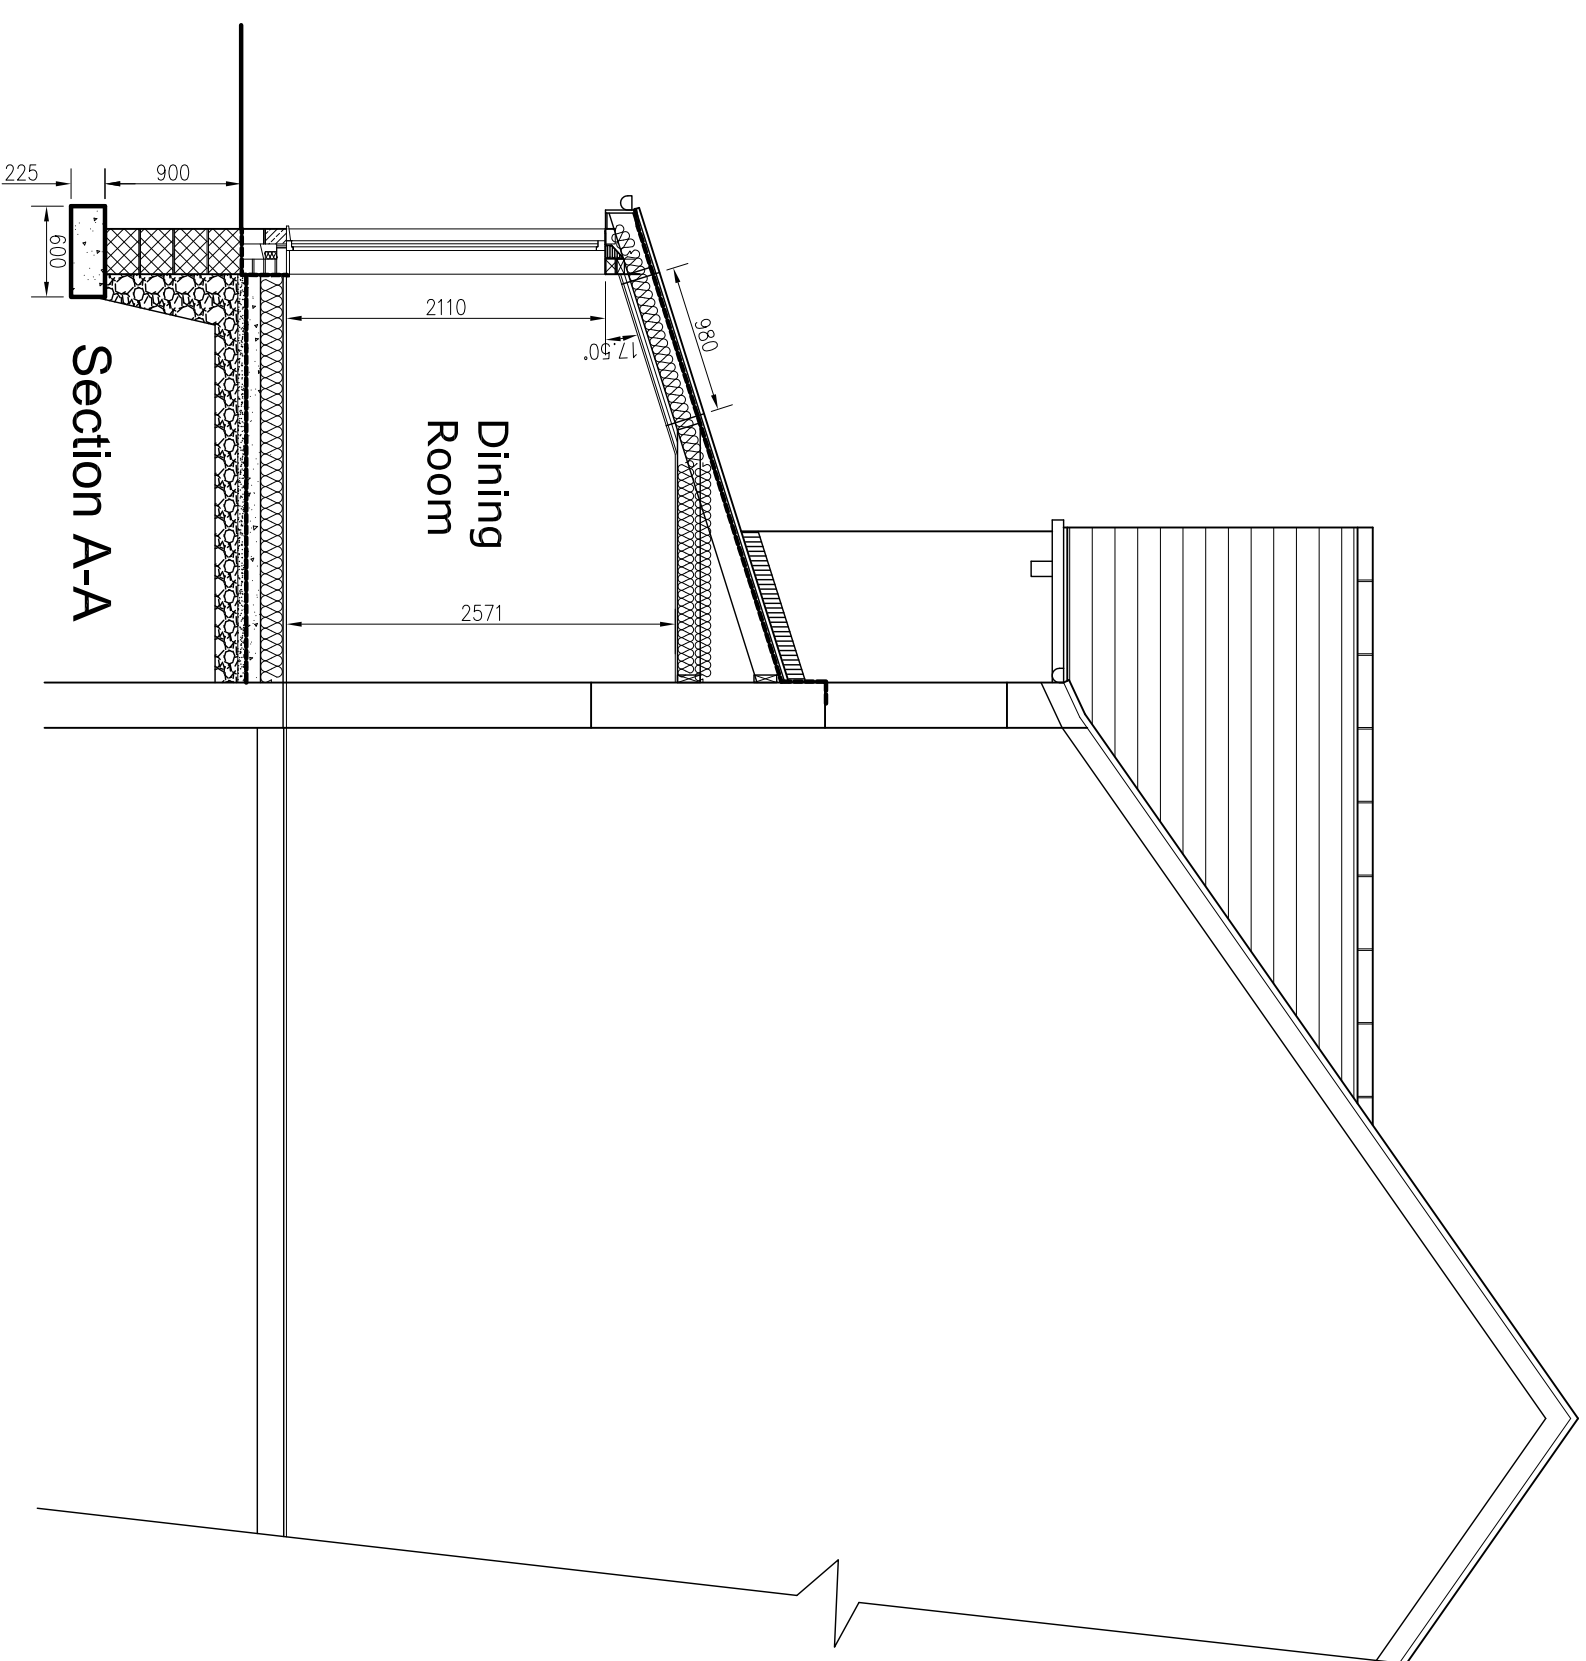
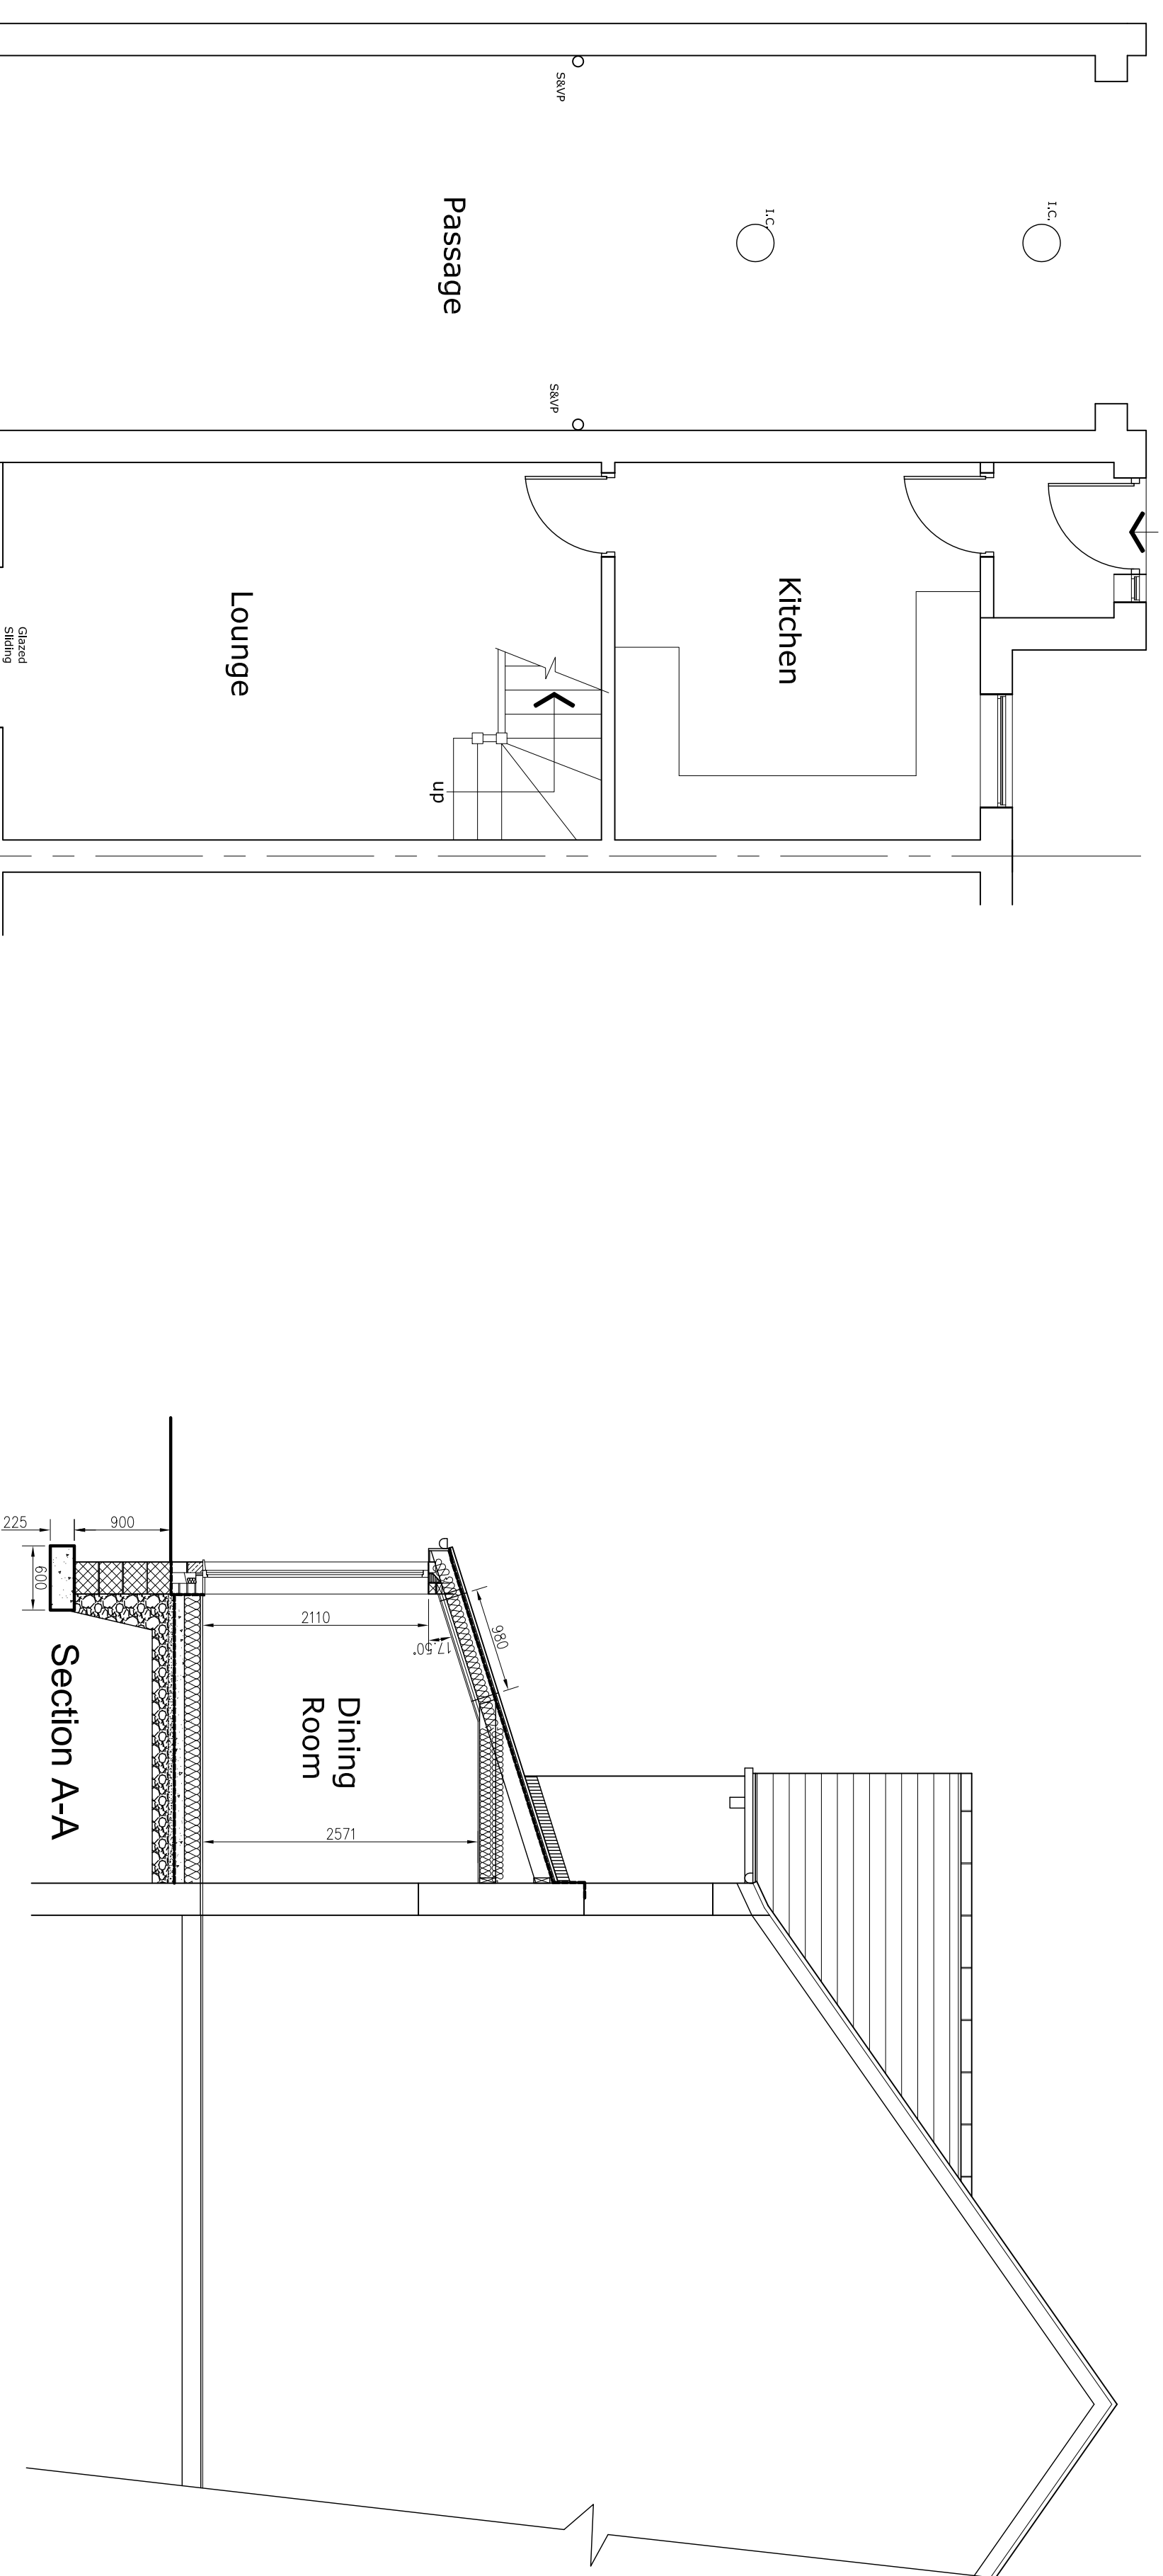
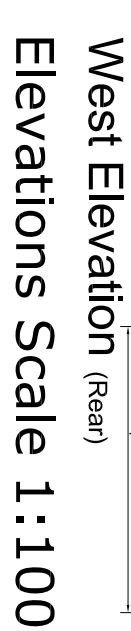


This drawing and its content and any associated documents are copyright of Forward Planning & Design Ltd and must not be used, reproduced or amended without prior consent. This drawing is not a working drawing and is for the purposes of obtaining planning and/or Building Regulations Approvals. It does not inform us of any discrepancy on or between this drawing and any other related documents. Boundaries, angles and dimensions are to be checked by the main contractor prior to work commencing. Written dimensions only to be used from this drawing. Do not scale - If in doubt ask.

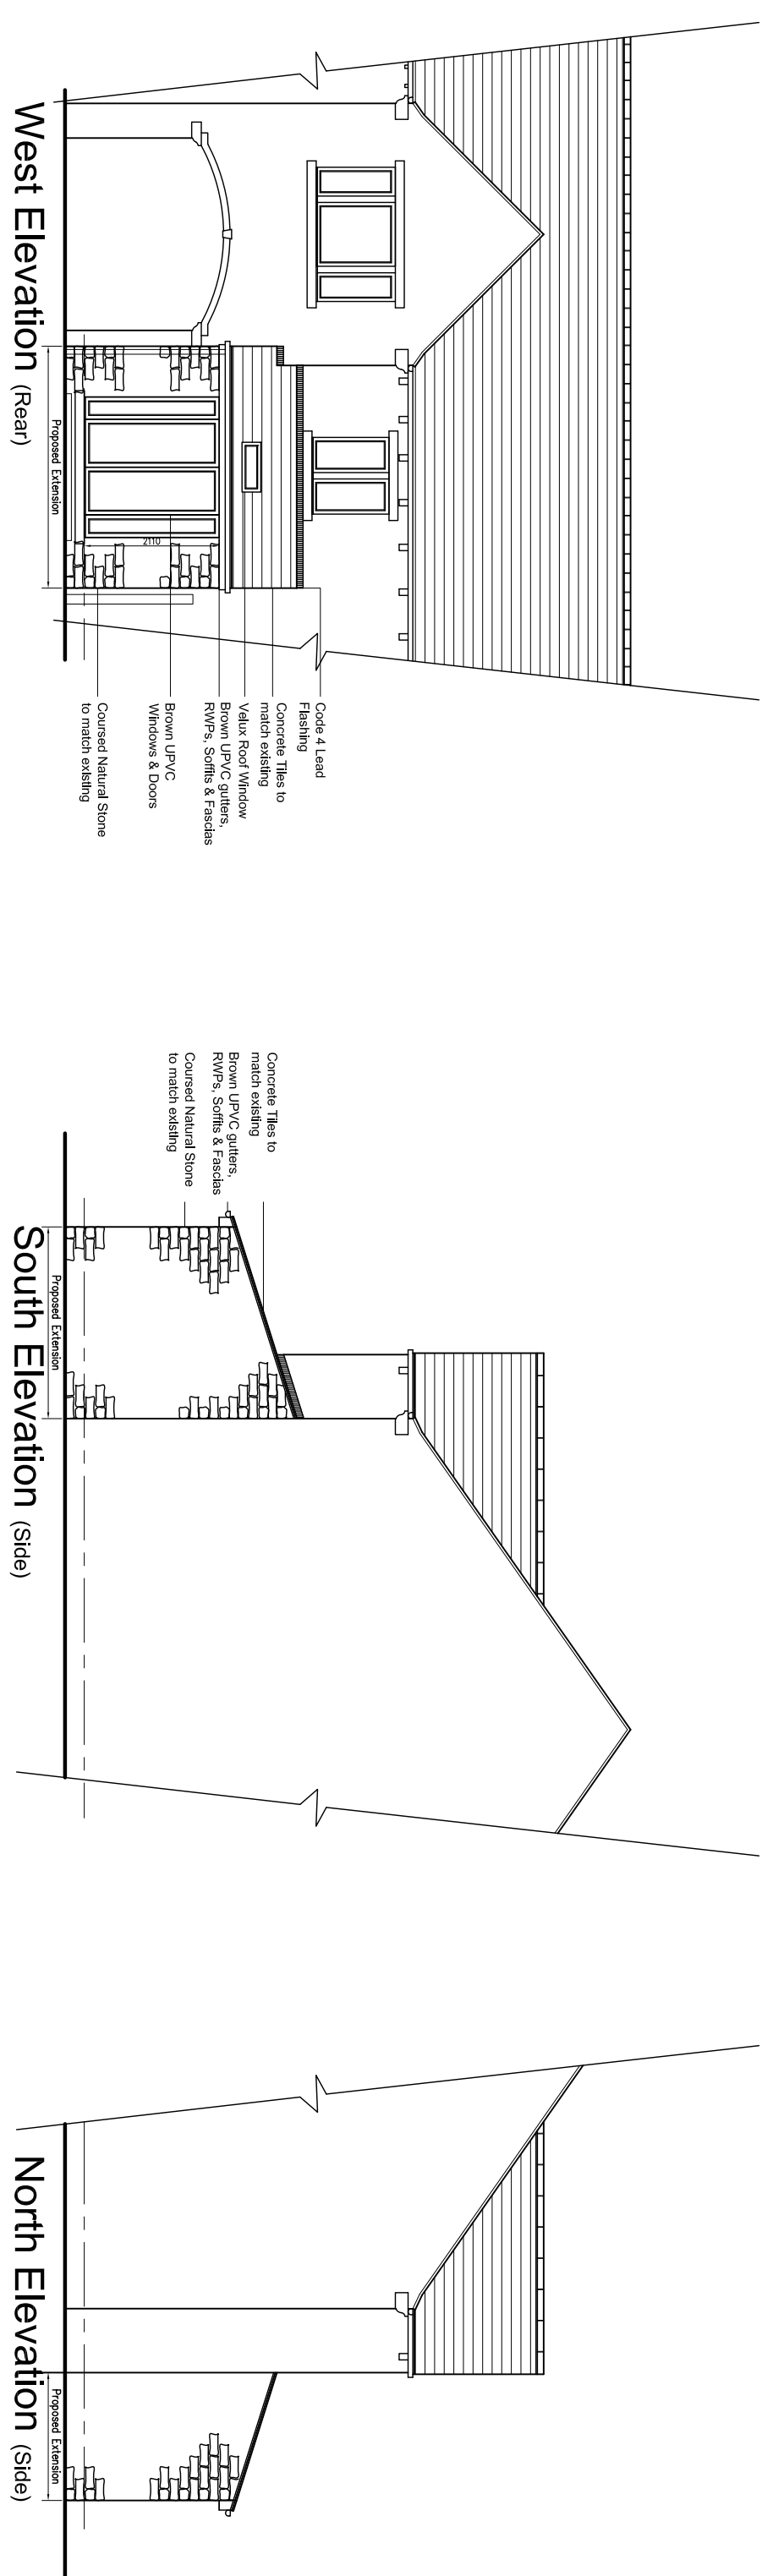

Block Plan Scale 1:200

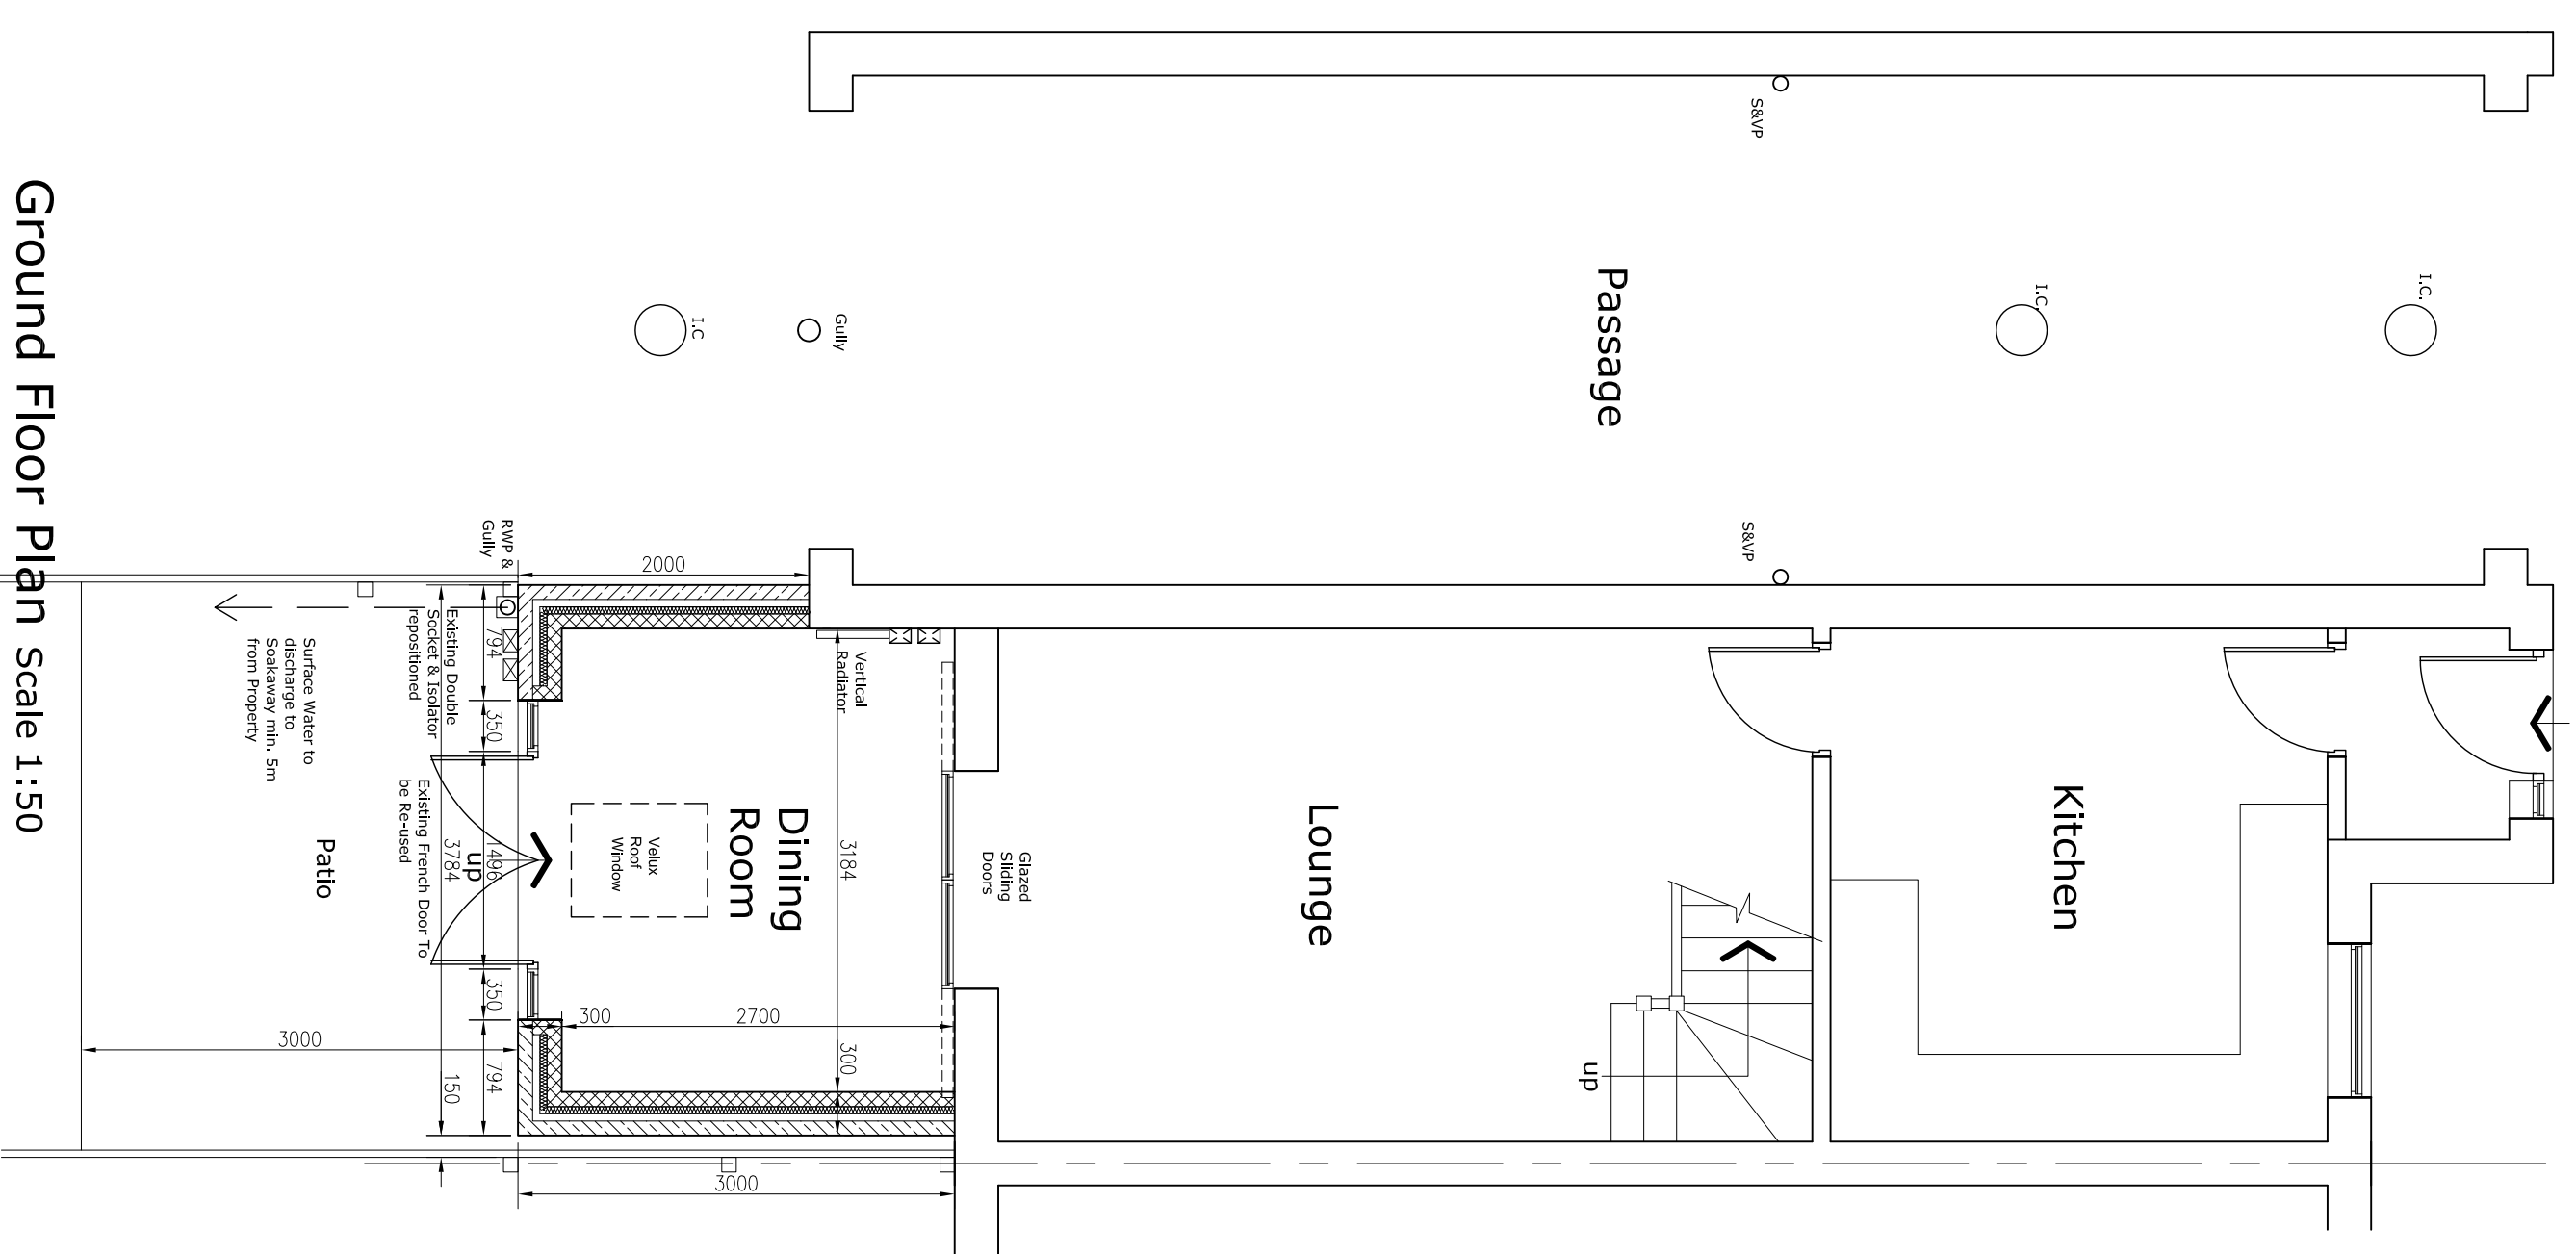

Ground Floor Plan Scale 1:50

[illegible]