




DIMENSIONS IN mm - IF IN DOUBT ASK - DO NOT SCALE

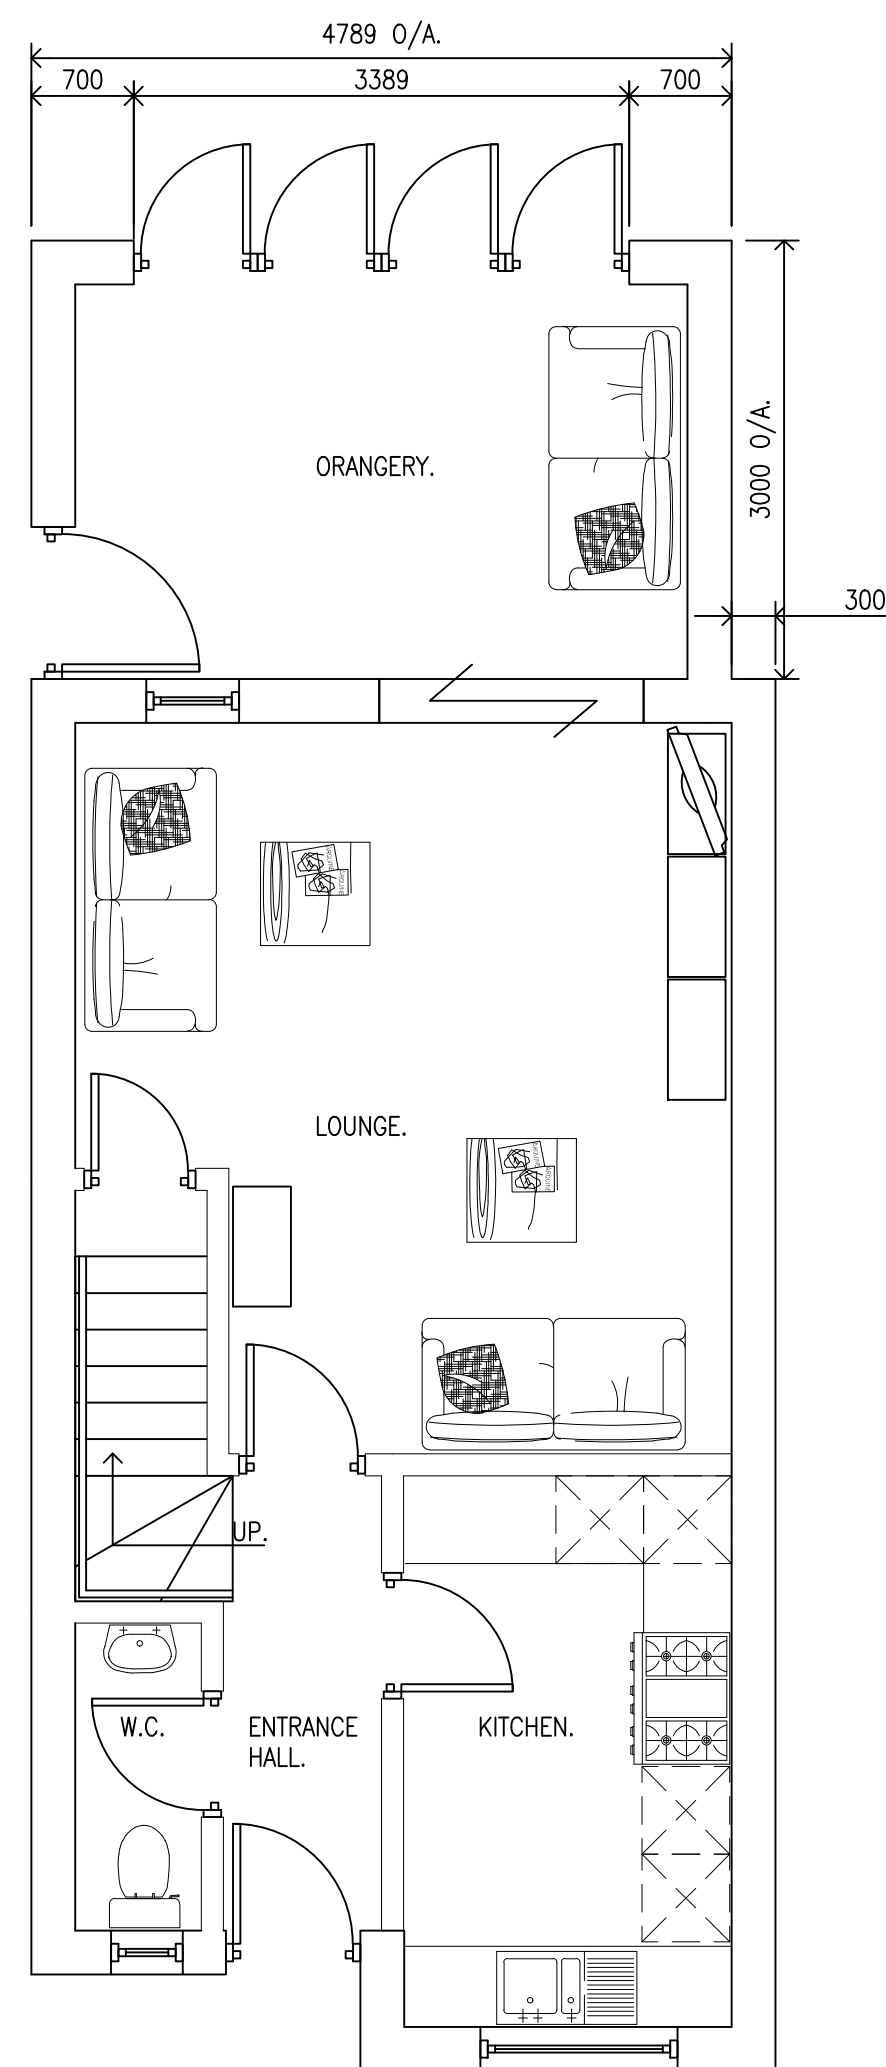


PROPOSED GROUND FLOOR PLAN.
SCALE 1:50.

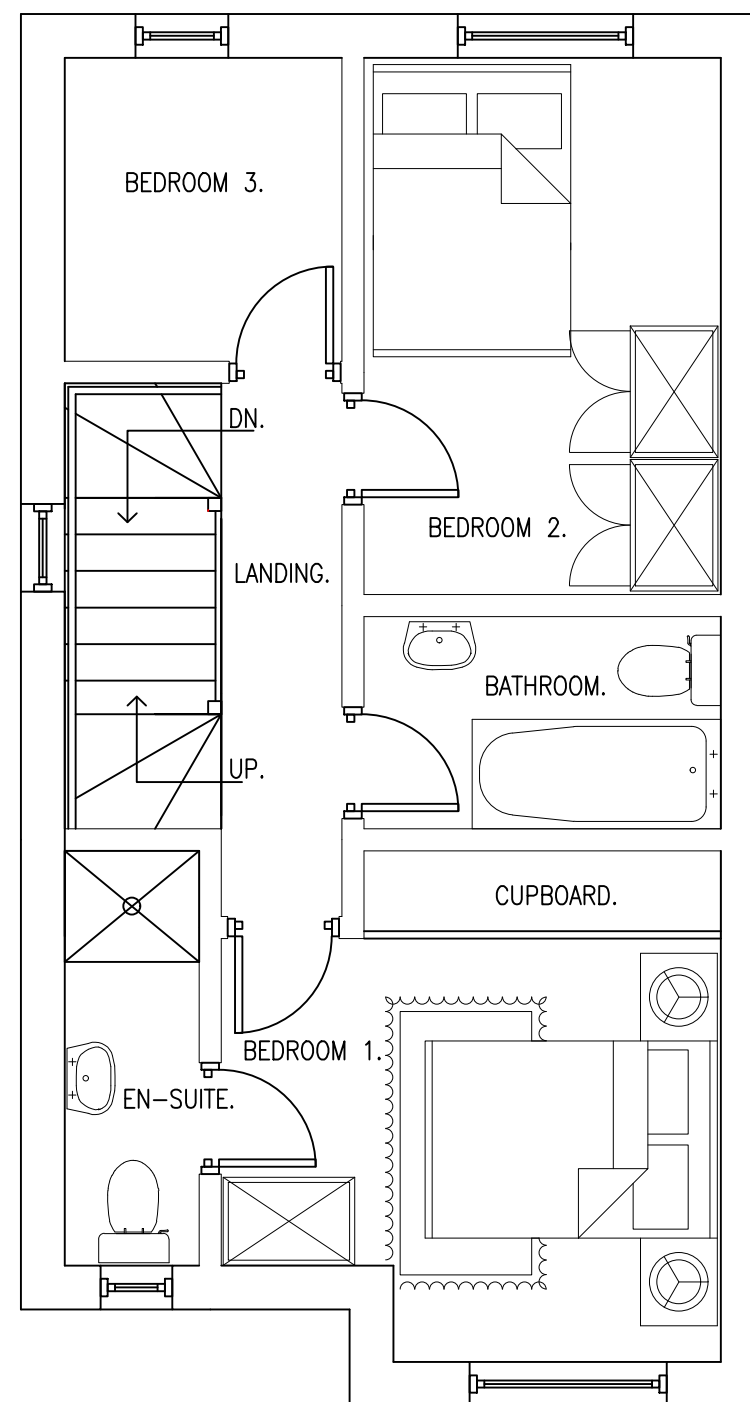


PROPOSED FIRST FLOOR PLAN.
SCALE 1:50.

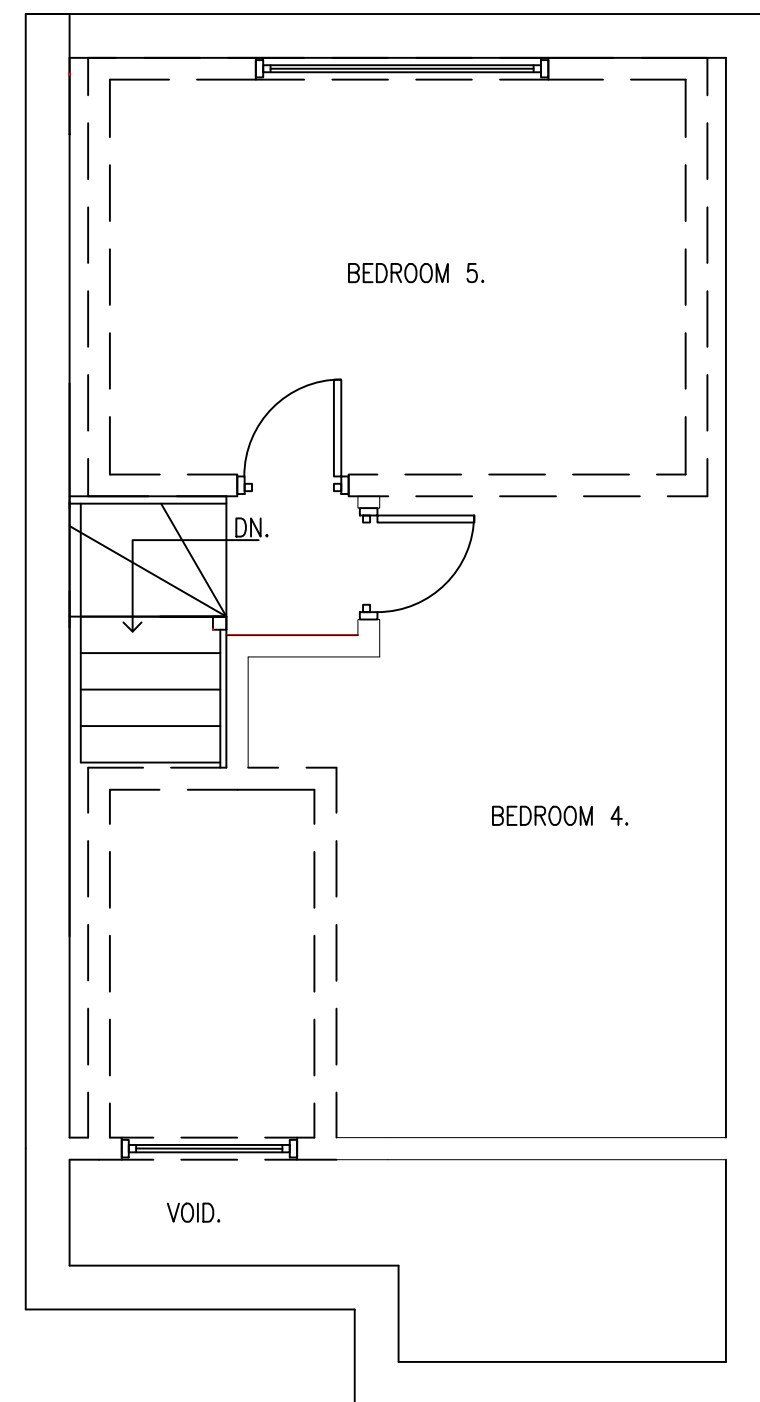


PROPOSED LOFT PLAN.
SCALE 1:50.

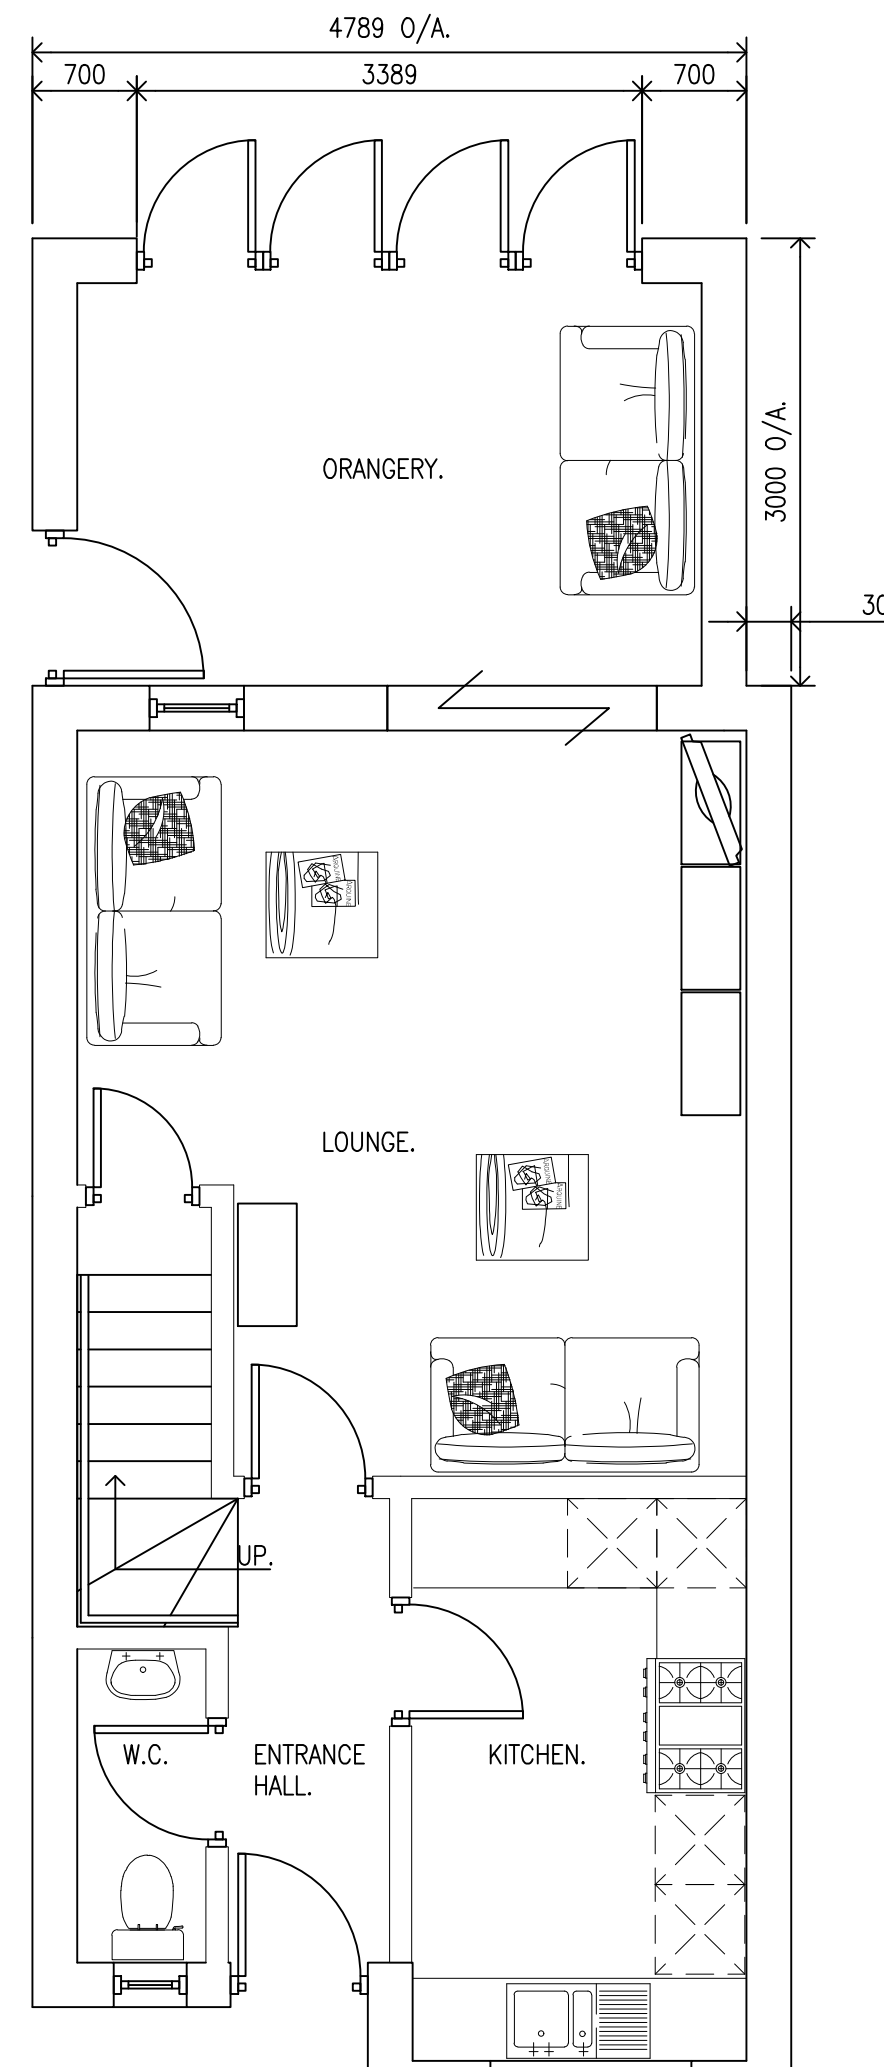

UNAUTHORISED GROUND FLOOR PLAN.
SCALE 1:50.

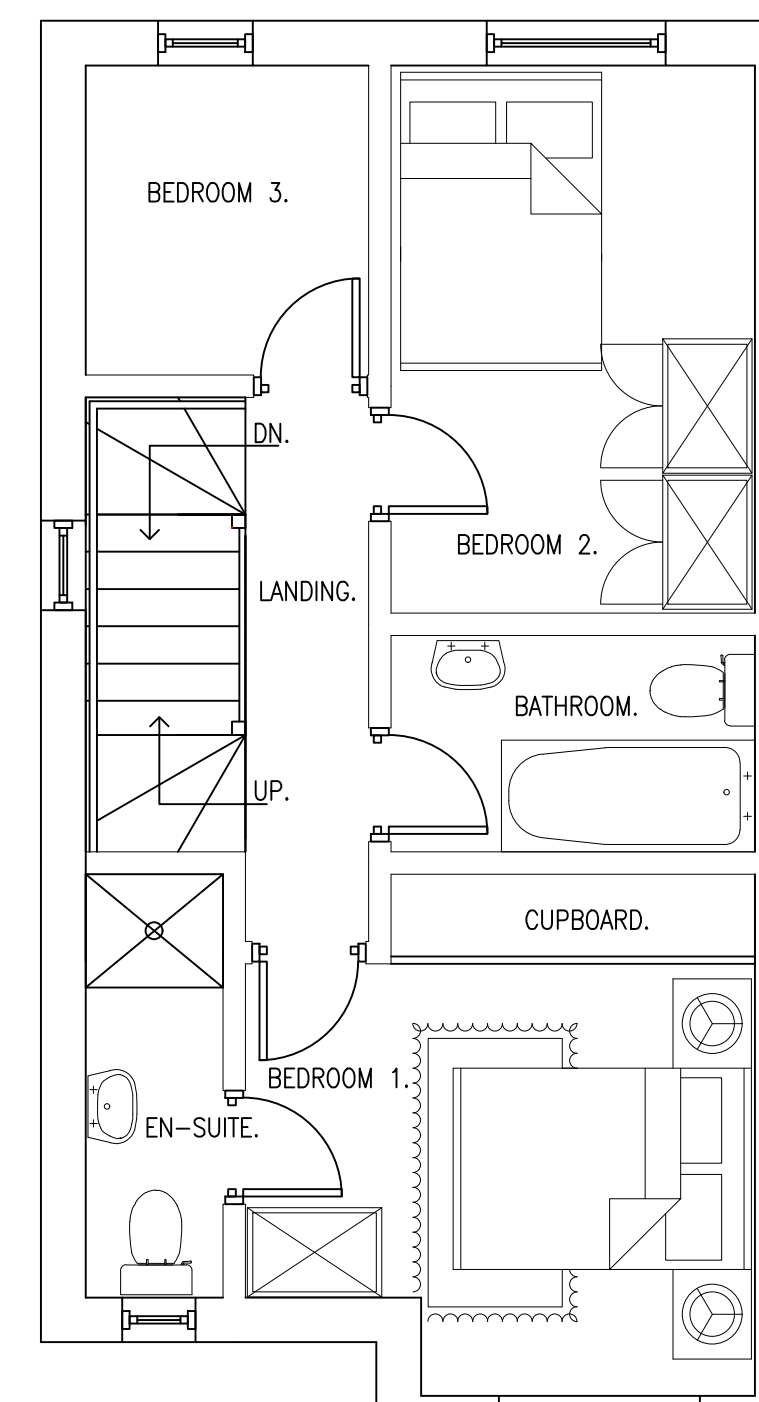


UNAUTHORISED FIRST FLOOR PLAN.
SCALE 1:50.

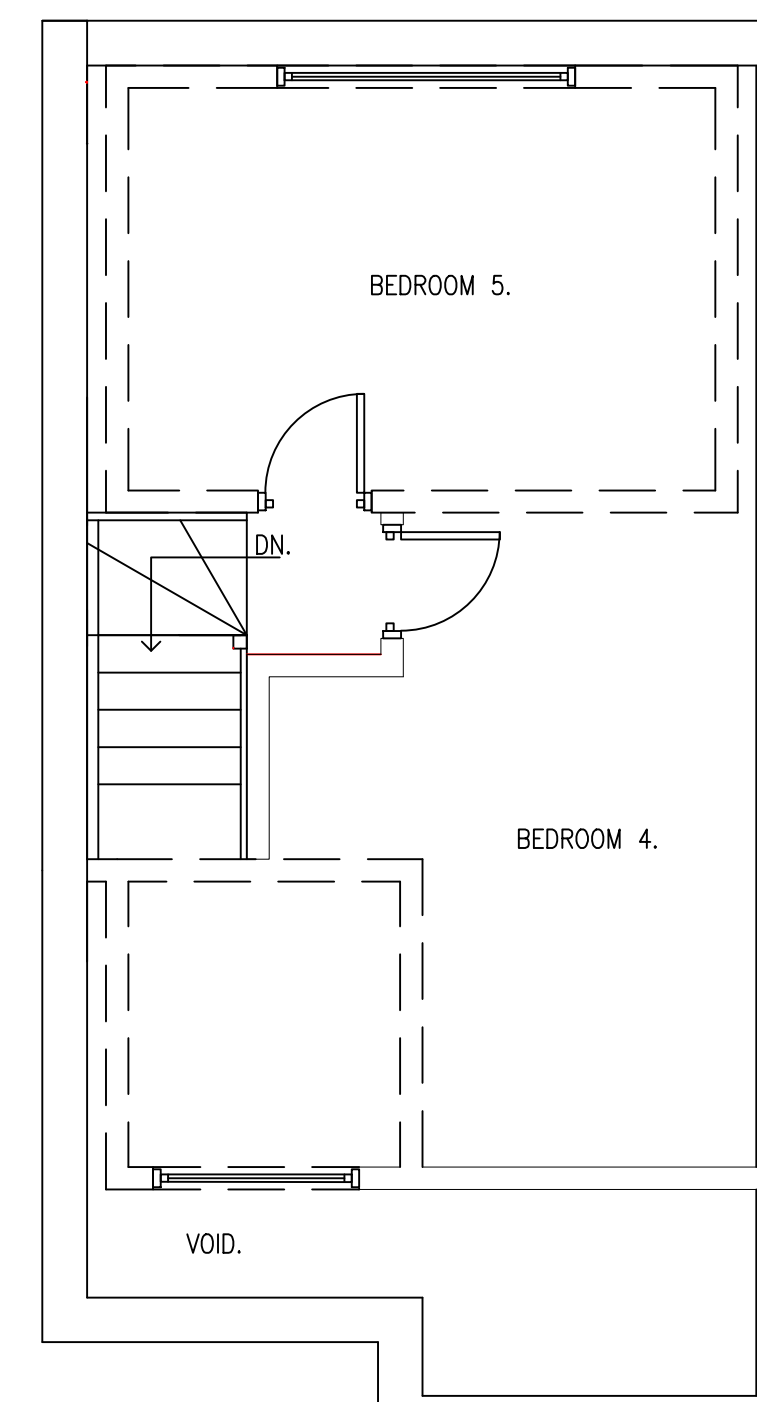


UNAUTHORISED LOFT PLAN.
SCALE 1:50.


REVISIONS				
Rev	Details of Amendment	Date	Name	Checked
SPECIFICATION				

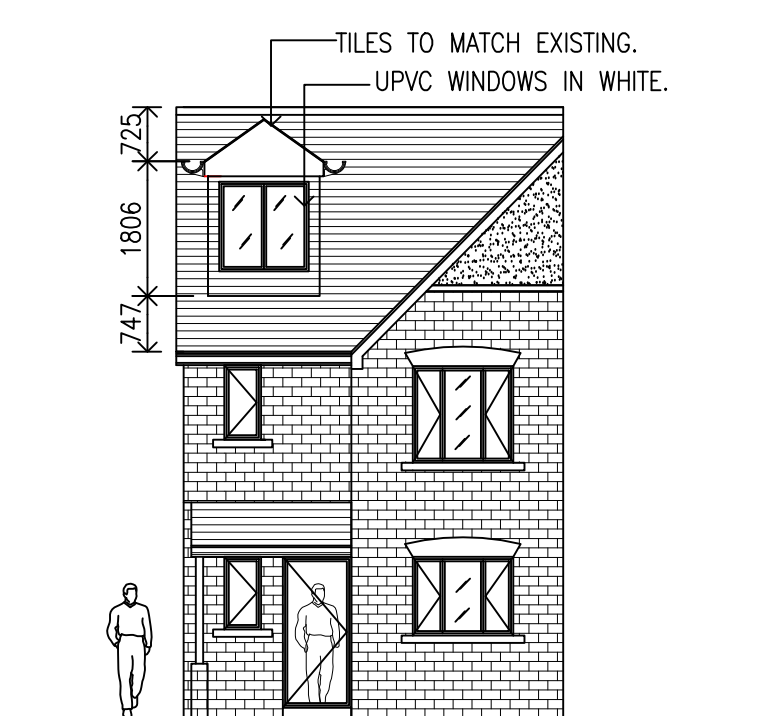


PROPOSED FRONT ELEVATION.
SCALE 1:100.

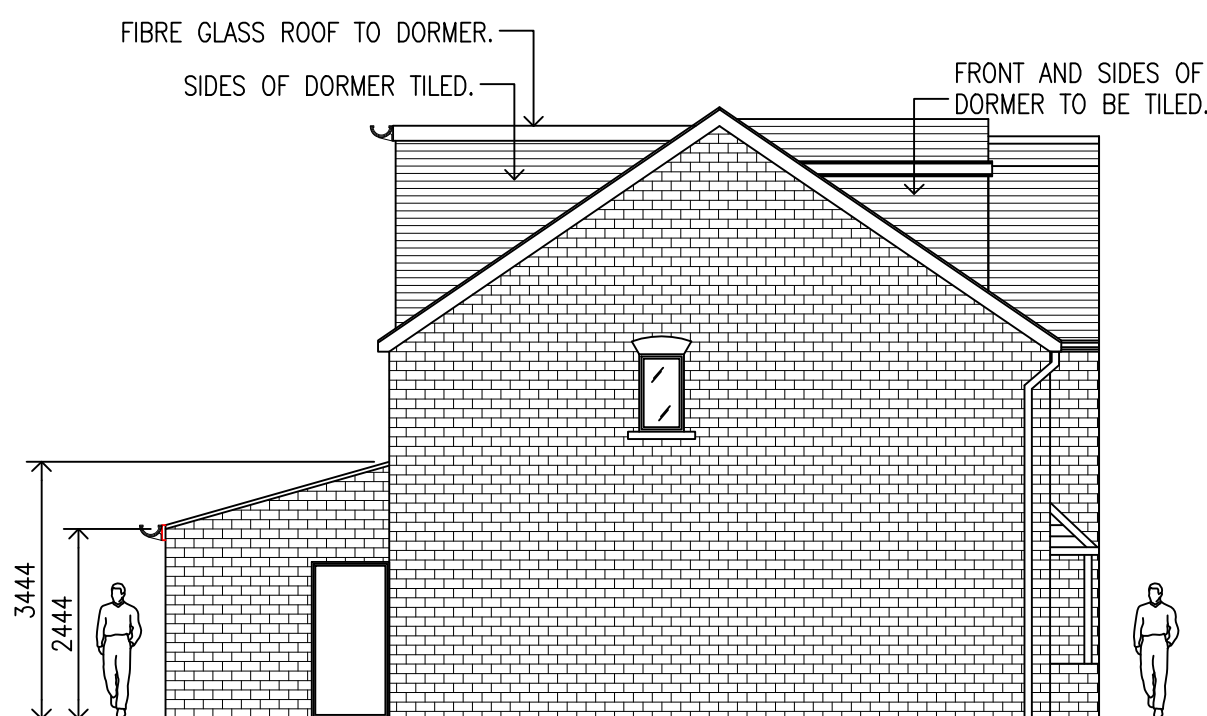


PROPOSED SIDE ELEVATION.
SCALE 1:100.

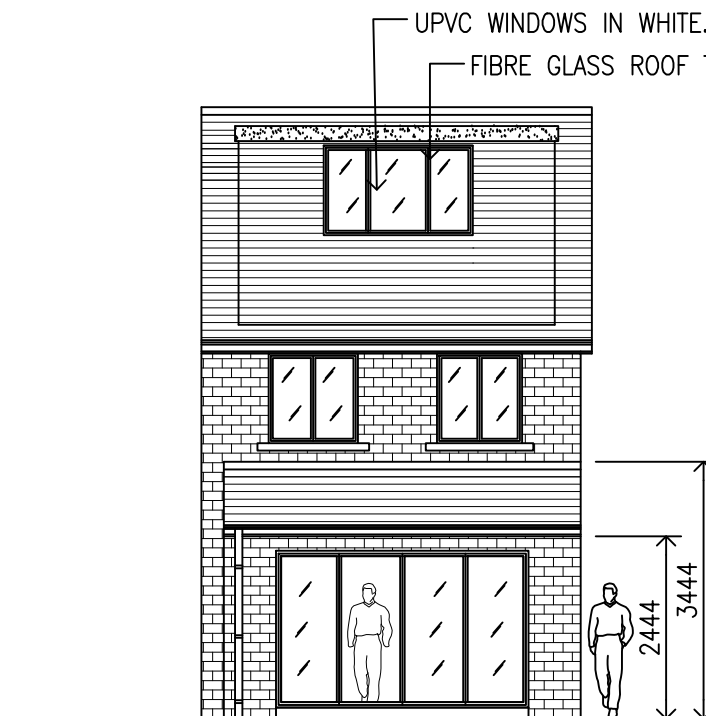


PROPOSED REAR ELEVATION.
SCALE 1:100.

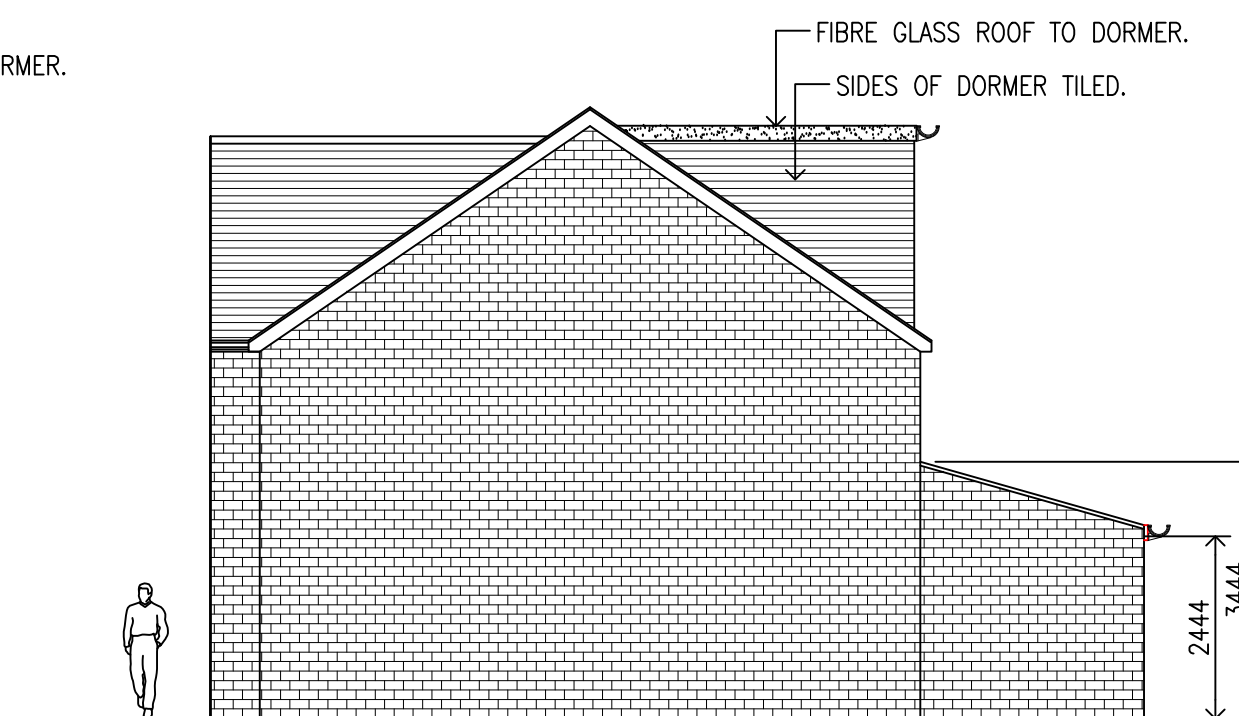


PROPOSED SIDE ELEVATION.
SCALE 1:100.

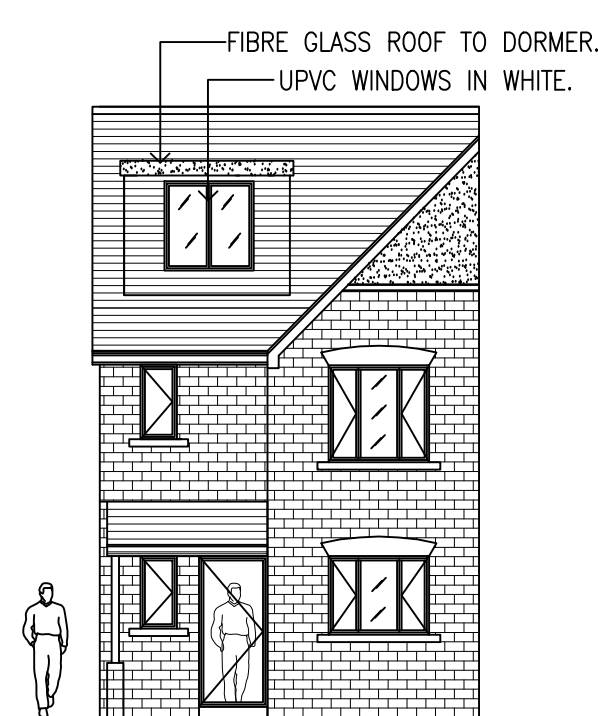


UNAUTHORISED FRONT ELEVATION.
SCALE 1:100.

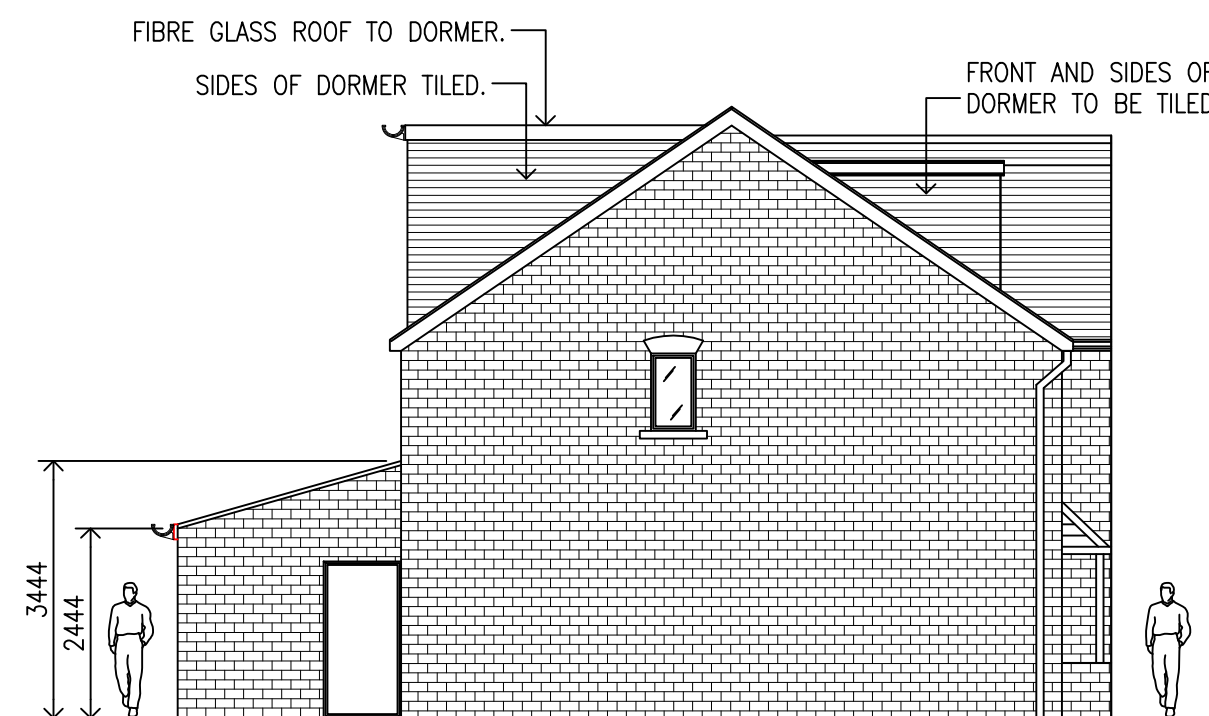

UNAUTHORISED SIDE ELEVATION.
SCALE 1:100.

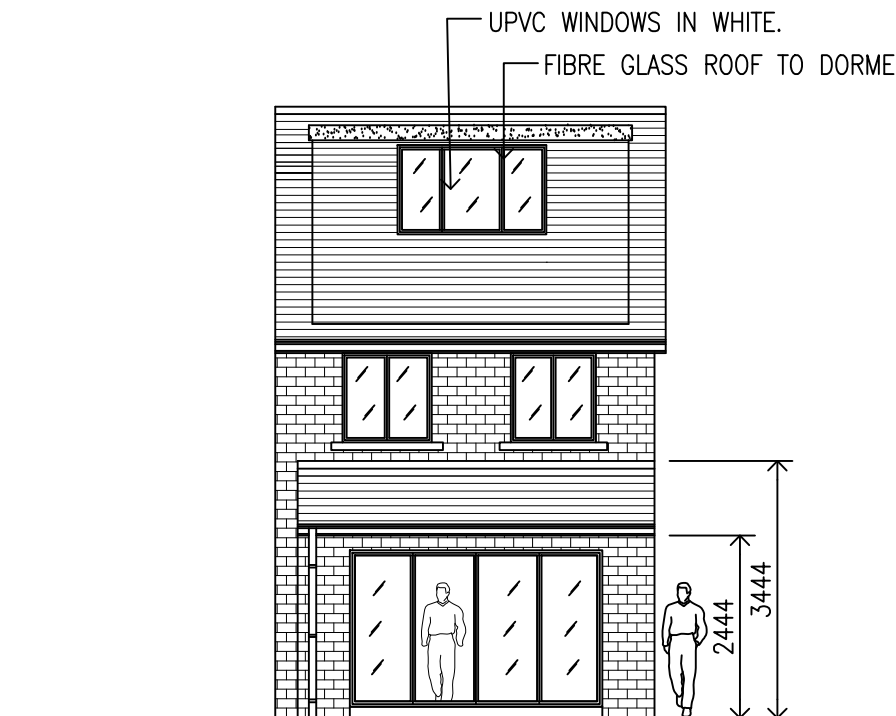

UNAUTHORISED REAR ELEVATION.
SCALE 1:100.

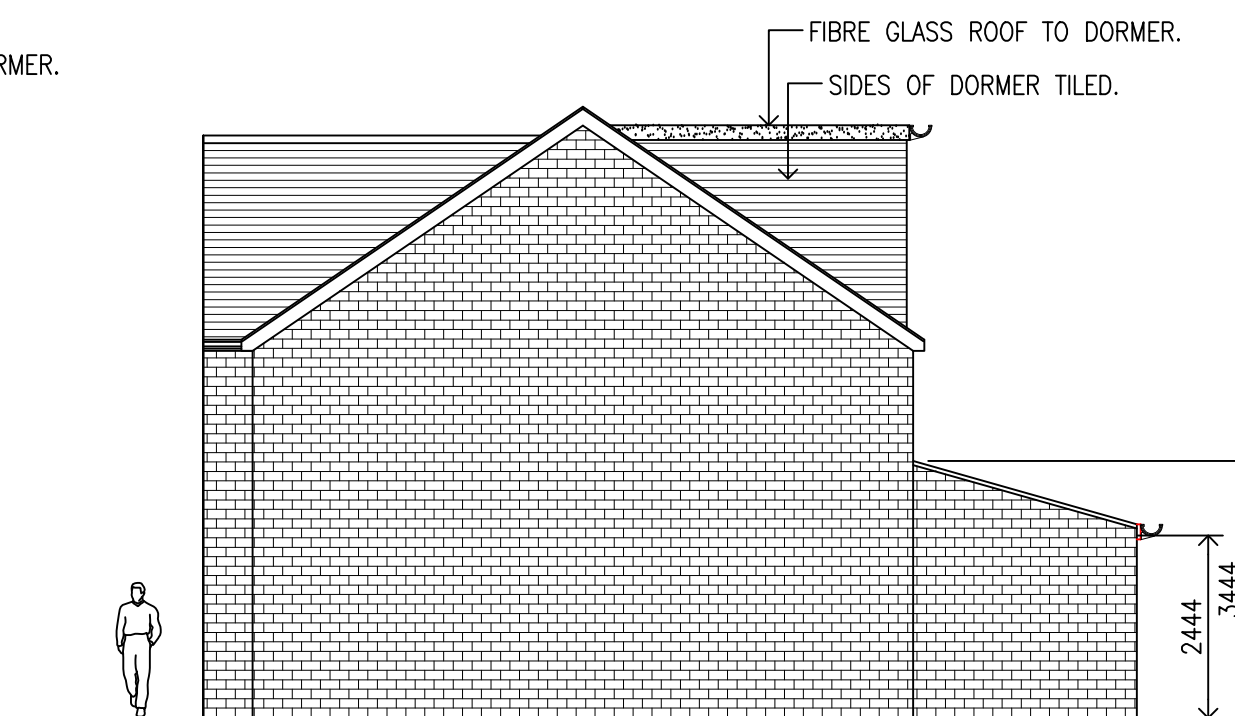

UNAUTHORISED SIDE ELEVATION.
SCALE 1:100.

THIS DRAWING IS THE PROPERTY OF
PROJECT 1 ARCHITECTURAL DESIGNS.
IT MUST NOT BE COPIED OR REPRODUCED IN
ANY WAY WITHOUT THE PRIOR PERMISSION OF
THE OWNERS OR THEIR DULY AUTHORISED
REPRESENTATIVE

PROJECT 1 ARCHITECTURAL DESIGNS LTD
MARTIN HOUSE, SUITE 2,
2, MARTIN STREET
BRIGHOUSE
HD6 1DA
Tel: 01484 443191
Web: www.project1designs.co.uk

PAD
ARCHITECTURE

CLIENT
MRS FOUZIA SIKANDAR
DRAWING STATUS: PLANNING PERMISSION

PROJECT
LOFT CONVERSION WITH ERECTION OF DORMER WINDOW
8, MILLERS CROFT, BATLEY WEST YORKSHIRE WF17 ORN

TITLE
UNAUTHORISED & PROPOSED
FLOOR PLANS AND ELEVATIONS.

DATE	19.11.2020	SCALES	AS SHOWN @ A1.	DRAWING NUMBER	REVISION
DRAWN	M.A	CHECKED	APPROVED	PAD.301.568	