




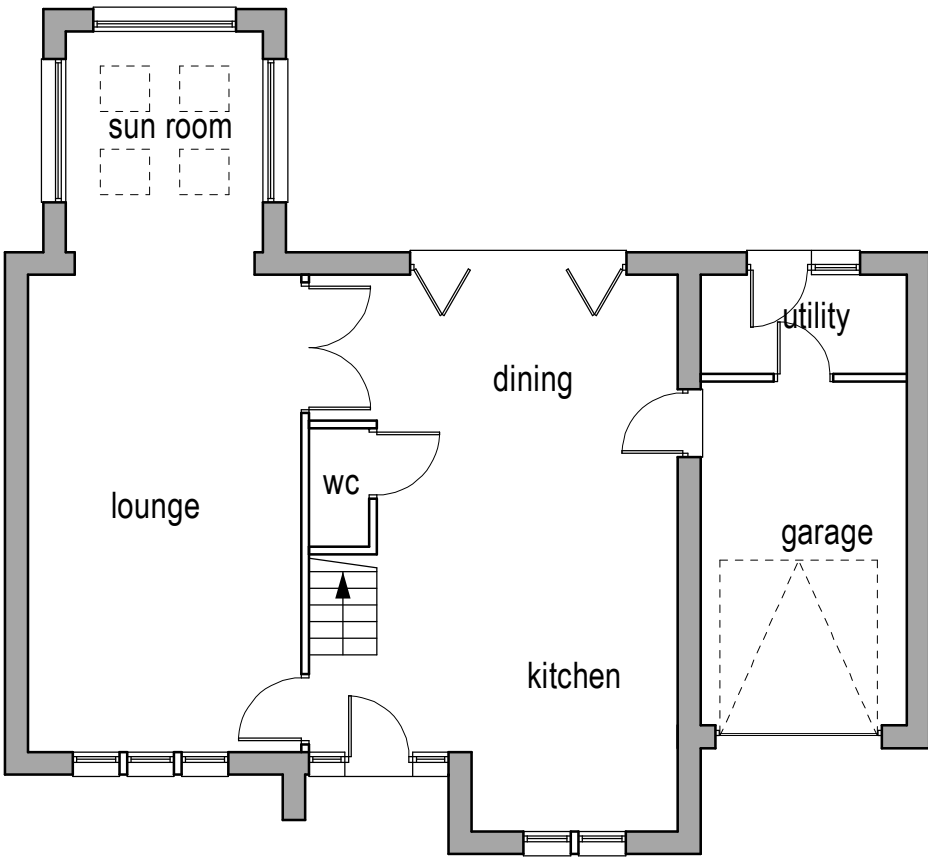


Existing ground floor layout (1:100)

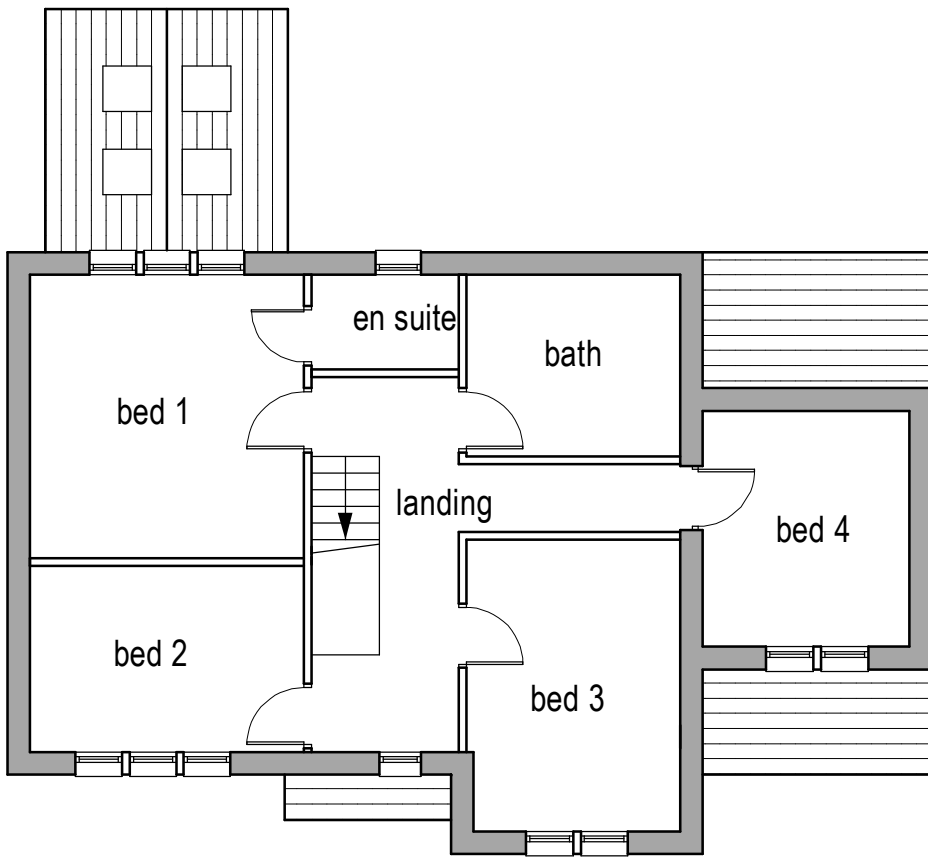


Existing first floor layout (1:100)

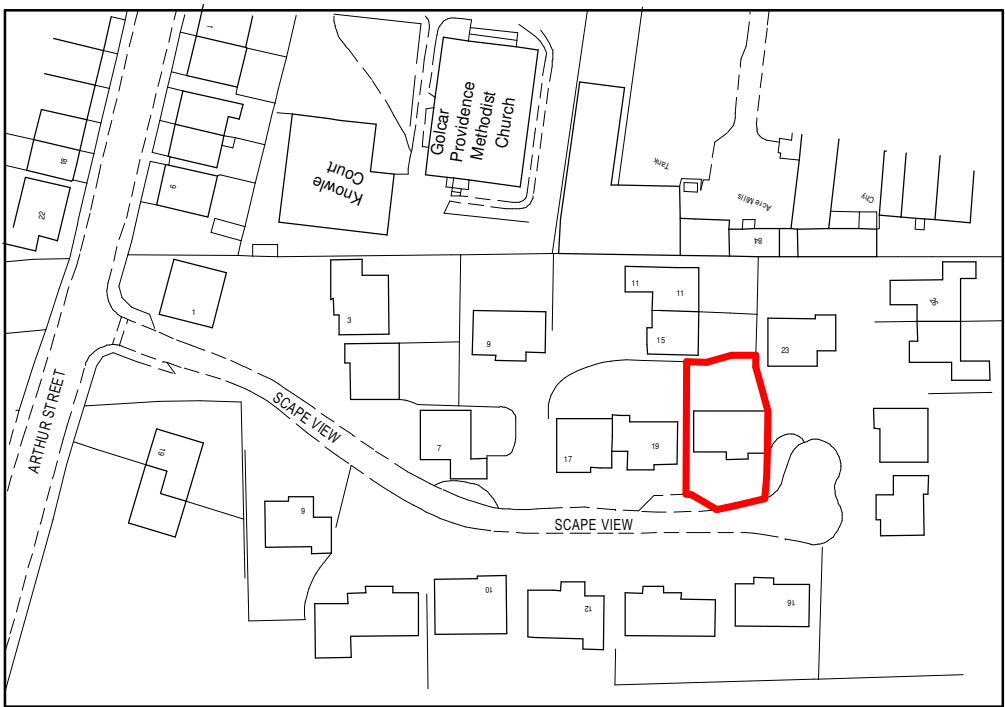


Location plan (1:1250)

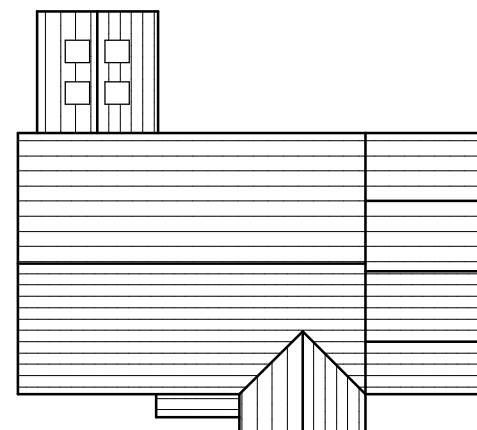

Existing roof plan (1:200)

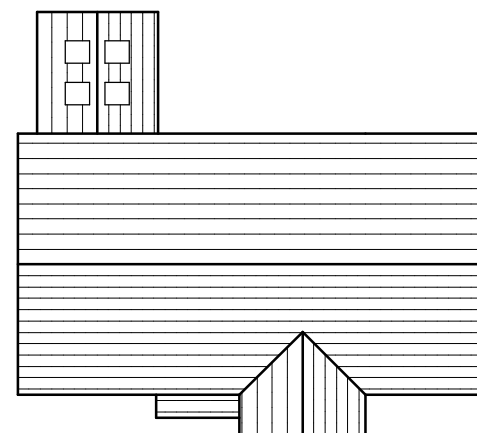


Proposed roof plan (1:200)

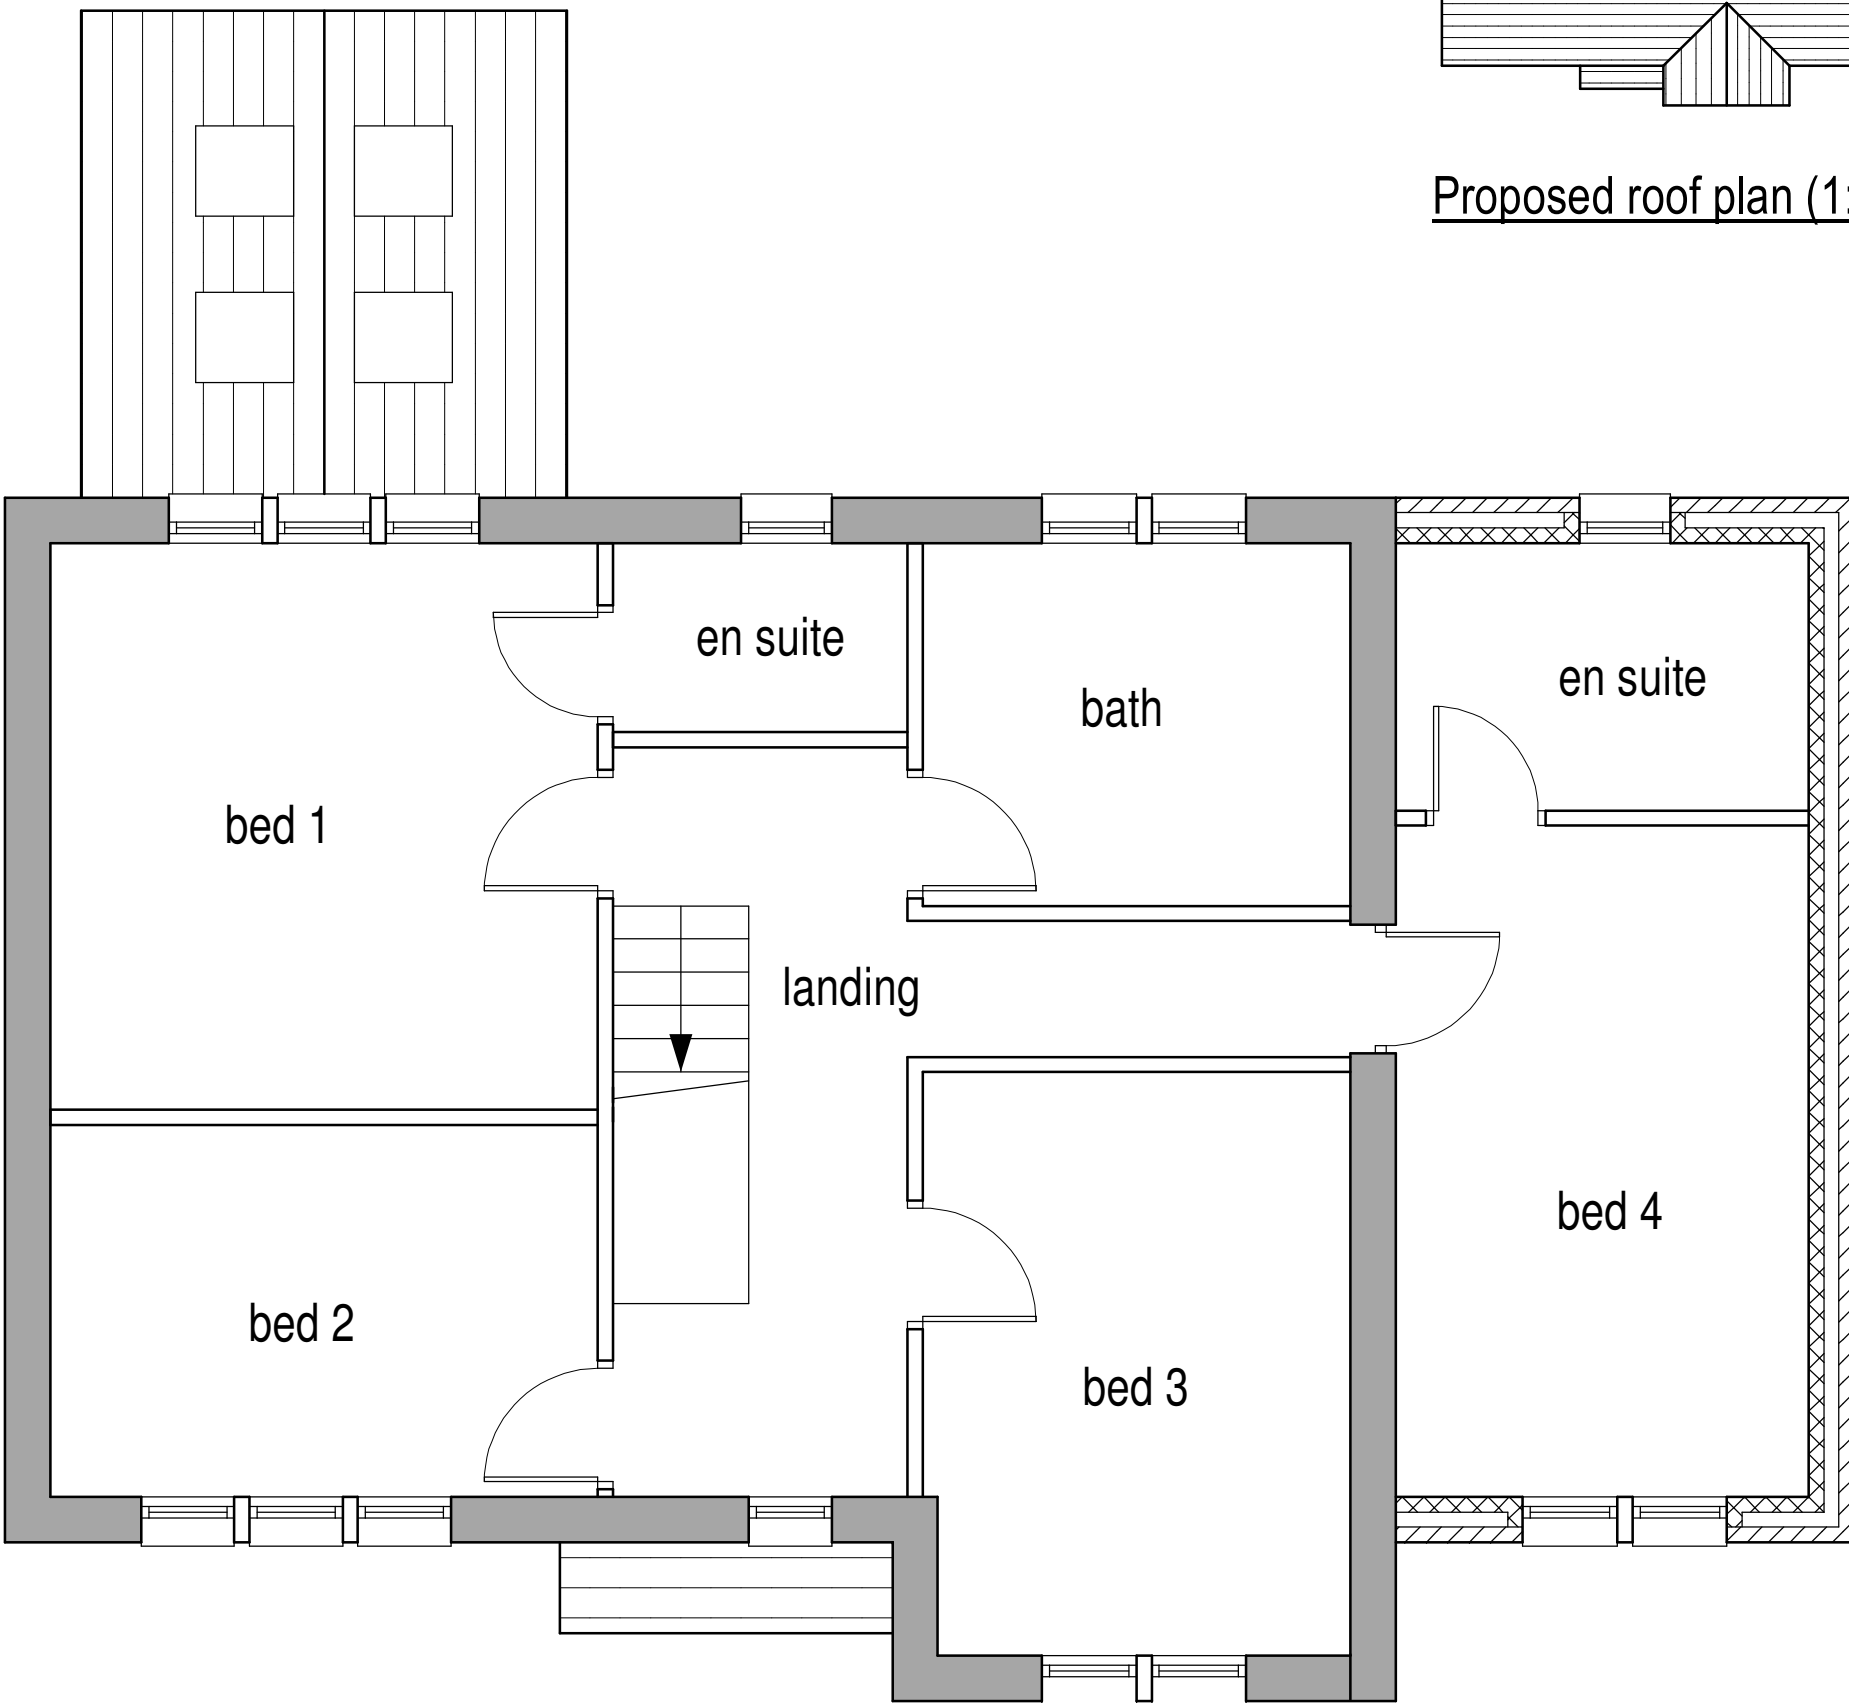

Proposed first floor layout (1:50)



Existing front elevation (1:100)

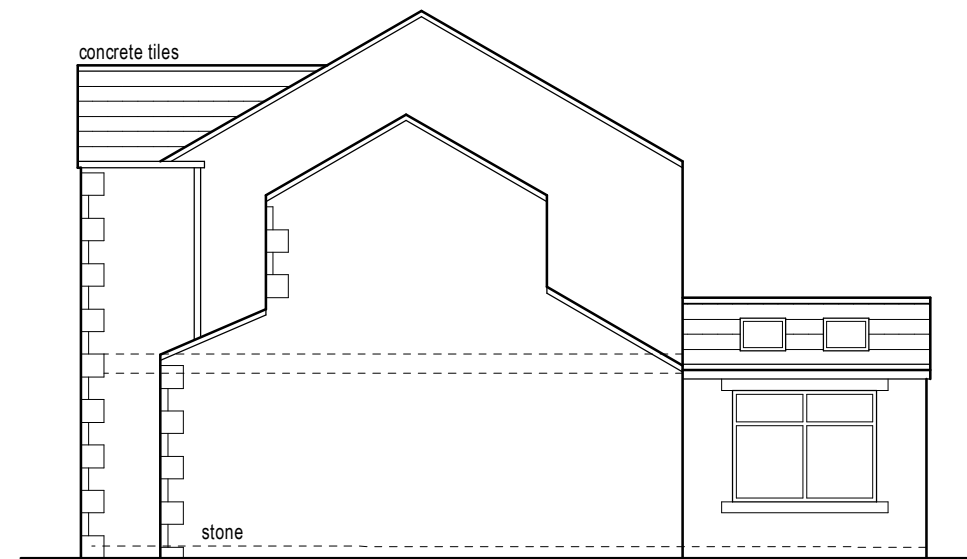


Existing side elevation (1:100)



Existing rear elevation (1:100)




Proposed front elevation (1:100)

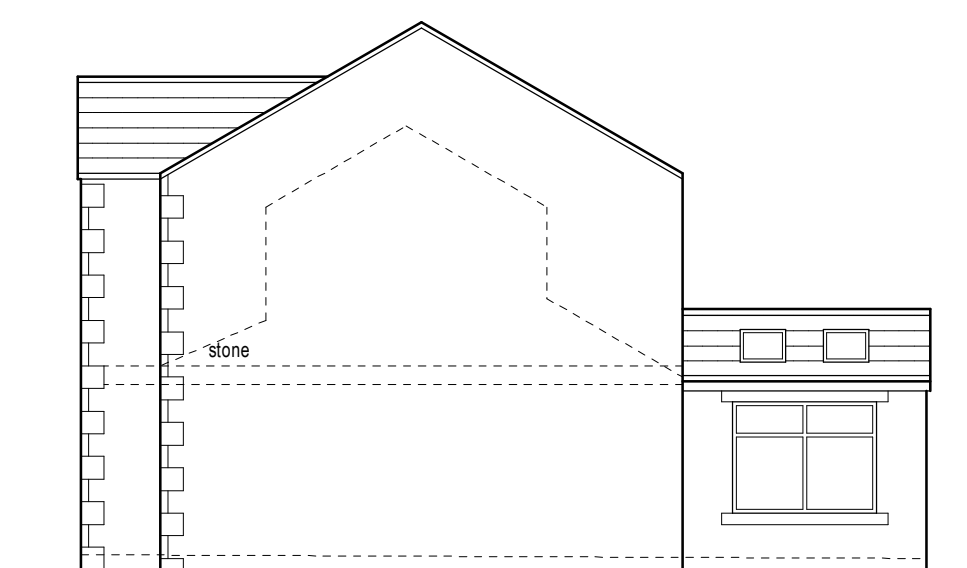


Proposed side elevation (1:100)



Proposed rear elevation (1:100)

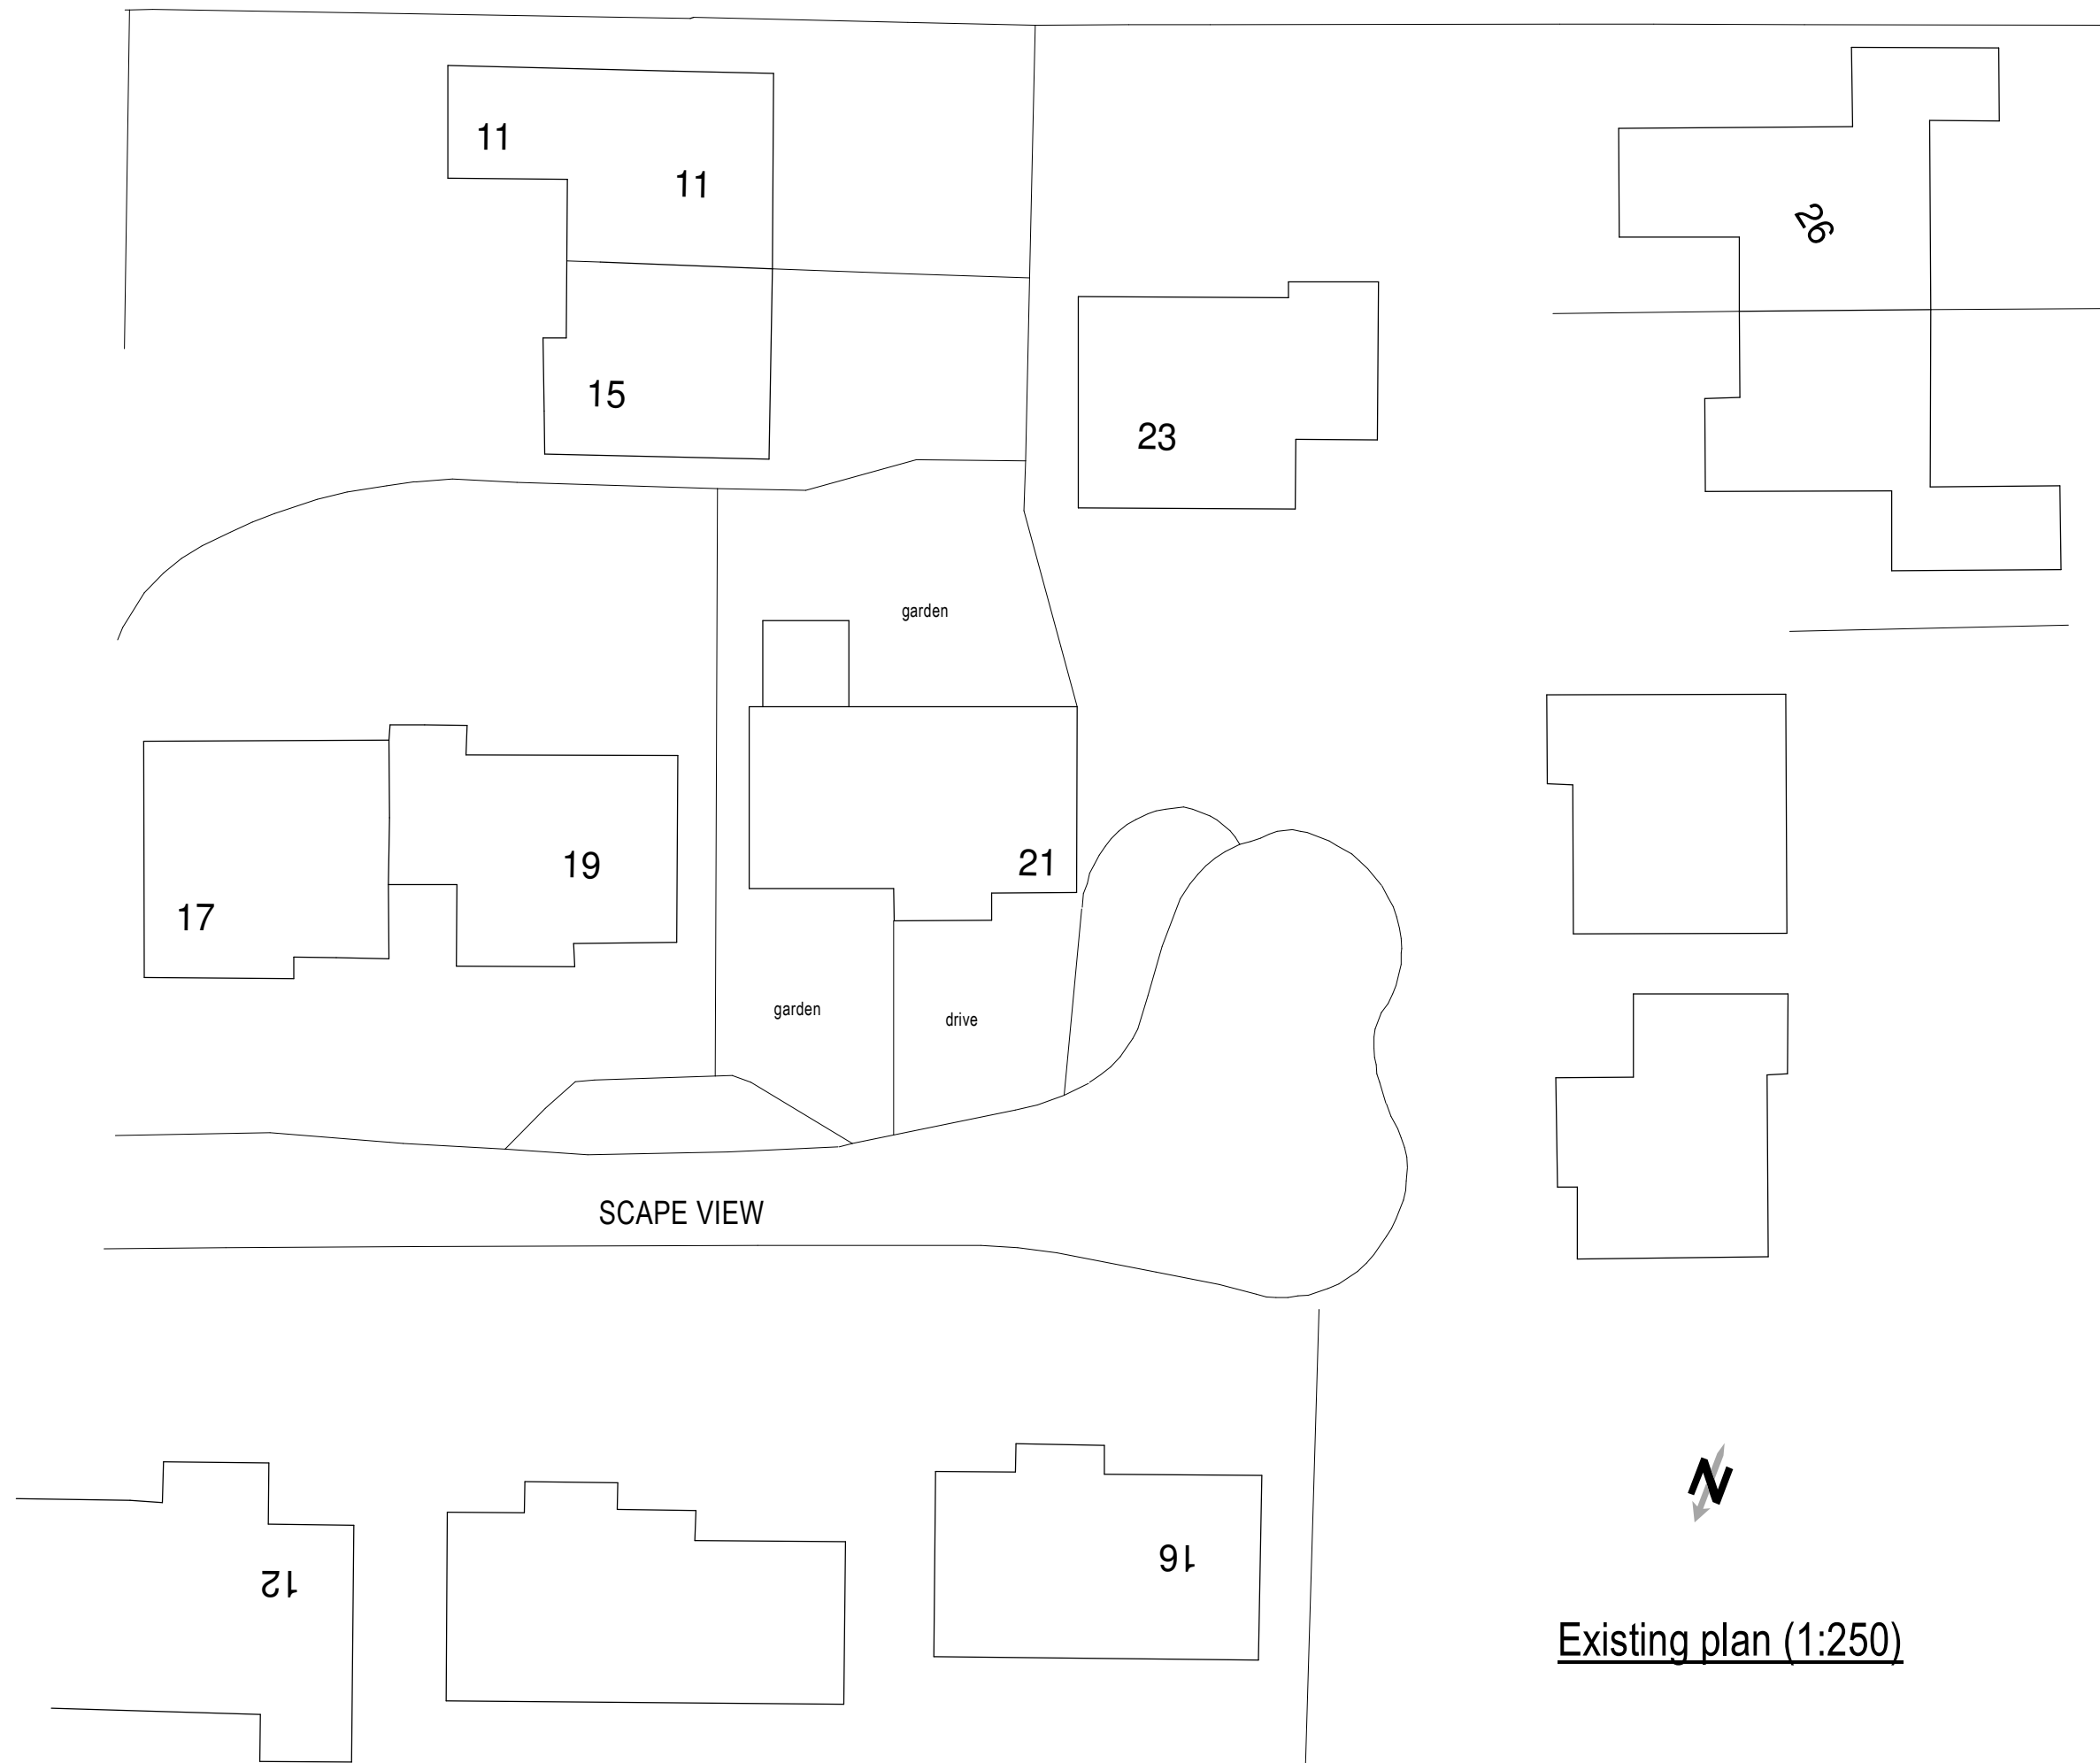

Existing plan (1:250)

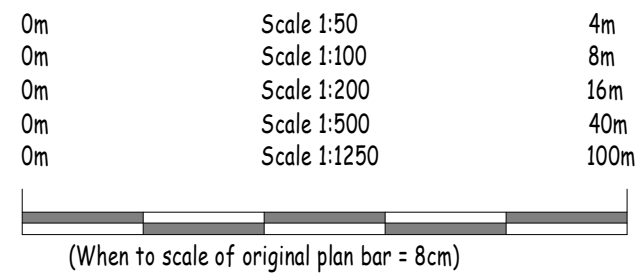

Colne Valley Design
8 Meadow Lane
Slaithwaite
Huddersfield HD7 5EX

Tel: 01484 842097
Mobile: 07867 803312
E-mail: mitchell@sbhomes.co.uk

Proprietor: S.A. Mitchell (A/CIOB)

Project
Proposed first floor extension.

For
Mr G Spencer.

Address
21 Scape View
Golcar
HD7 4DH.

Title
Planning Drawing.

Job No.
20 J 53.

Drawing number
01.

Date
Nov 2020.