

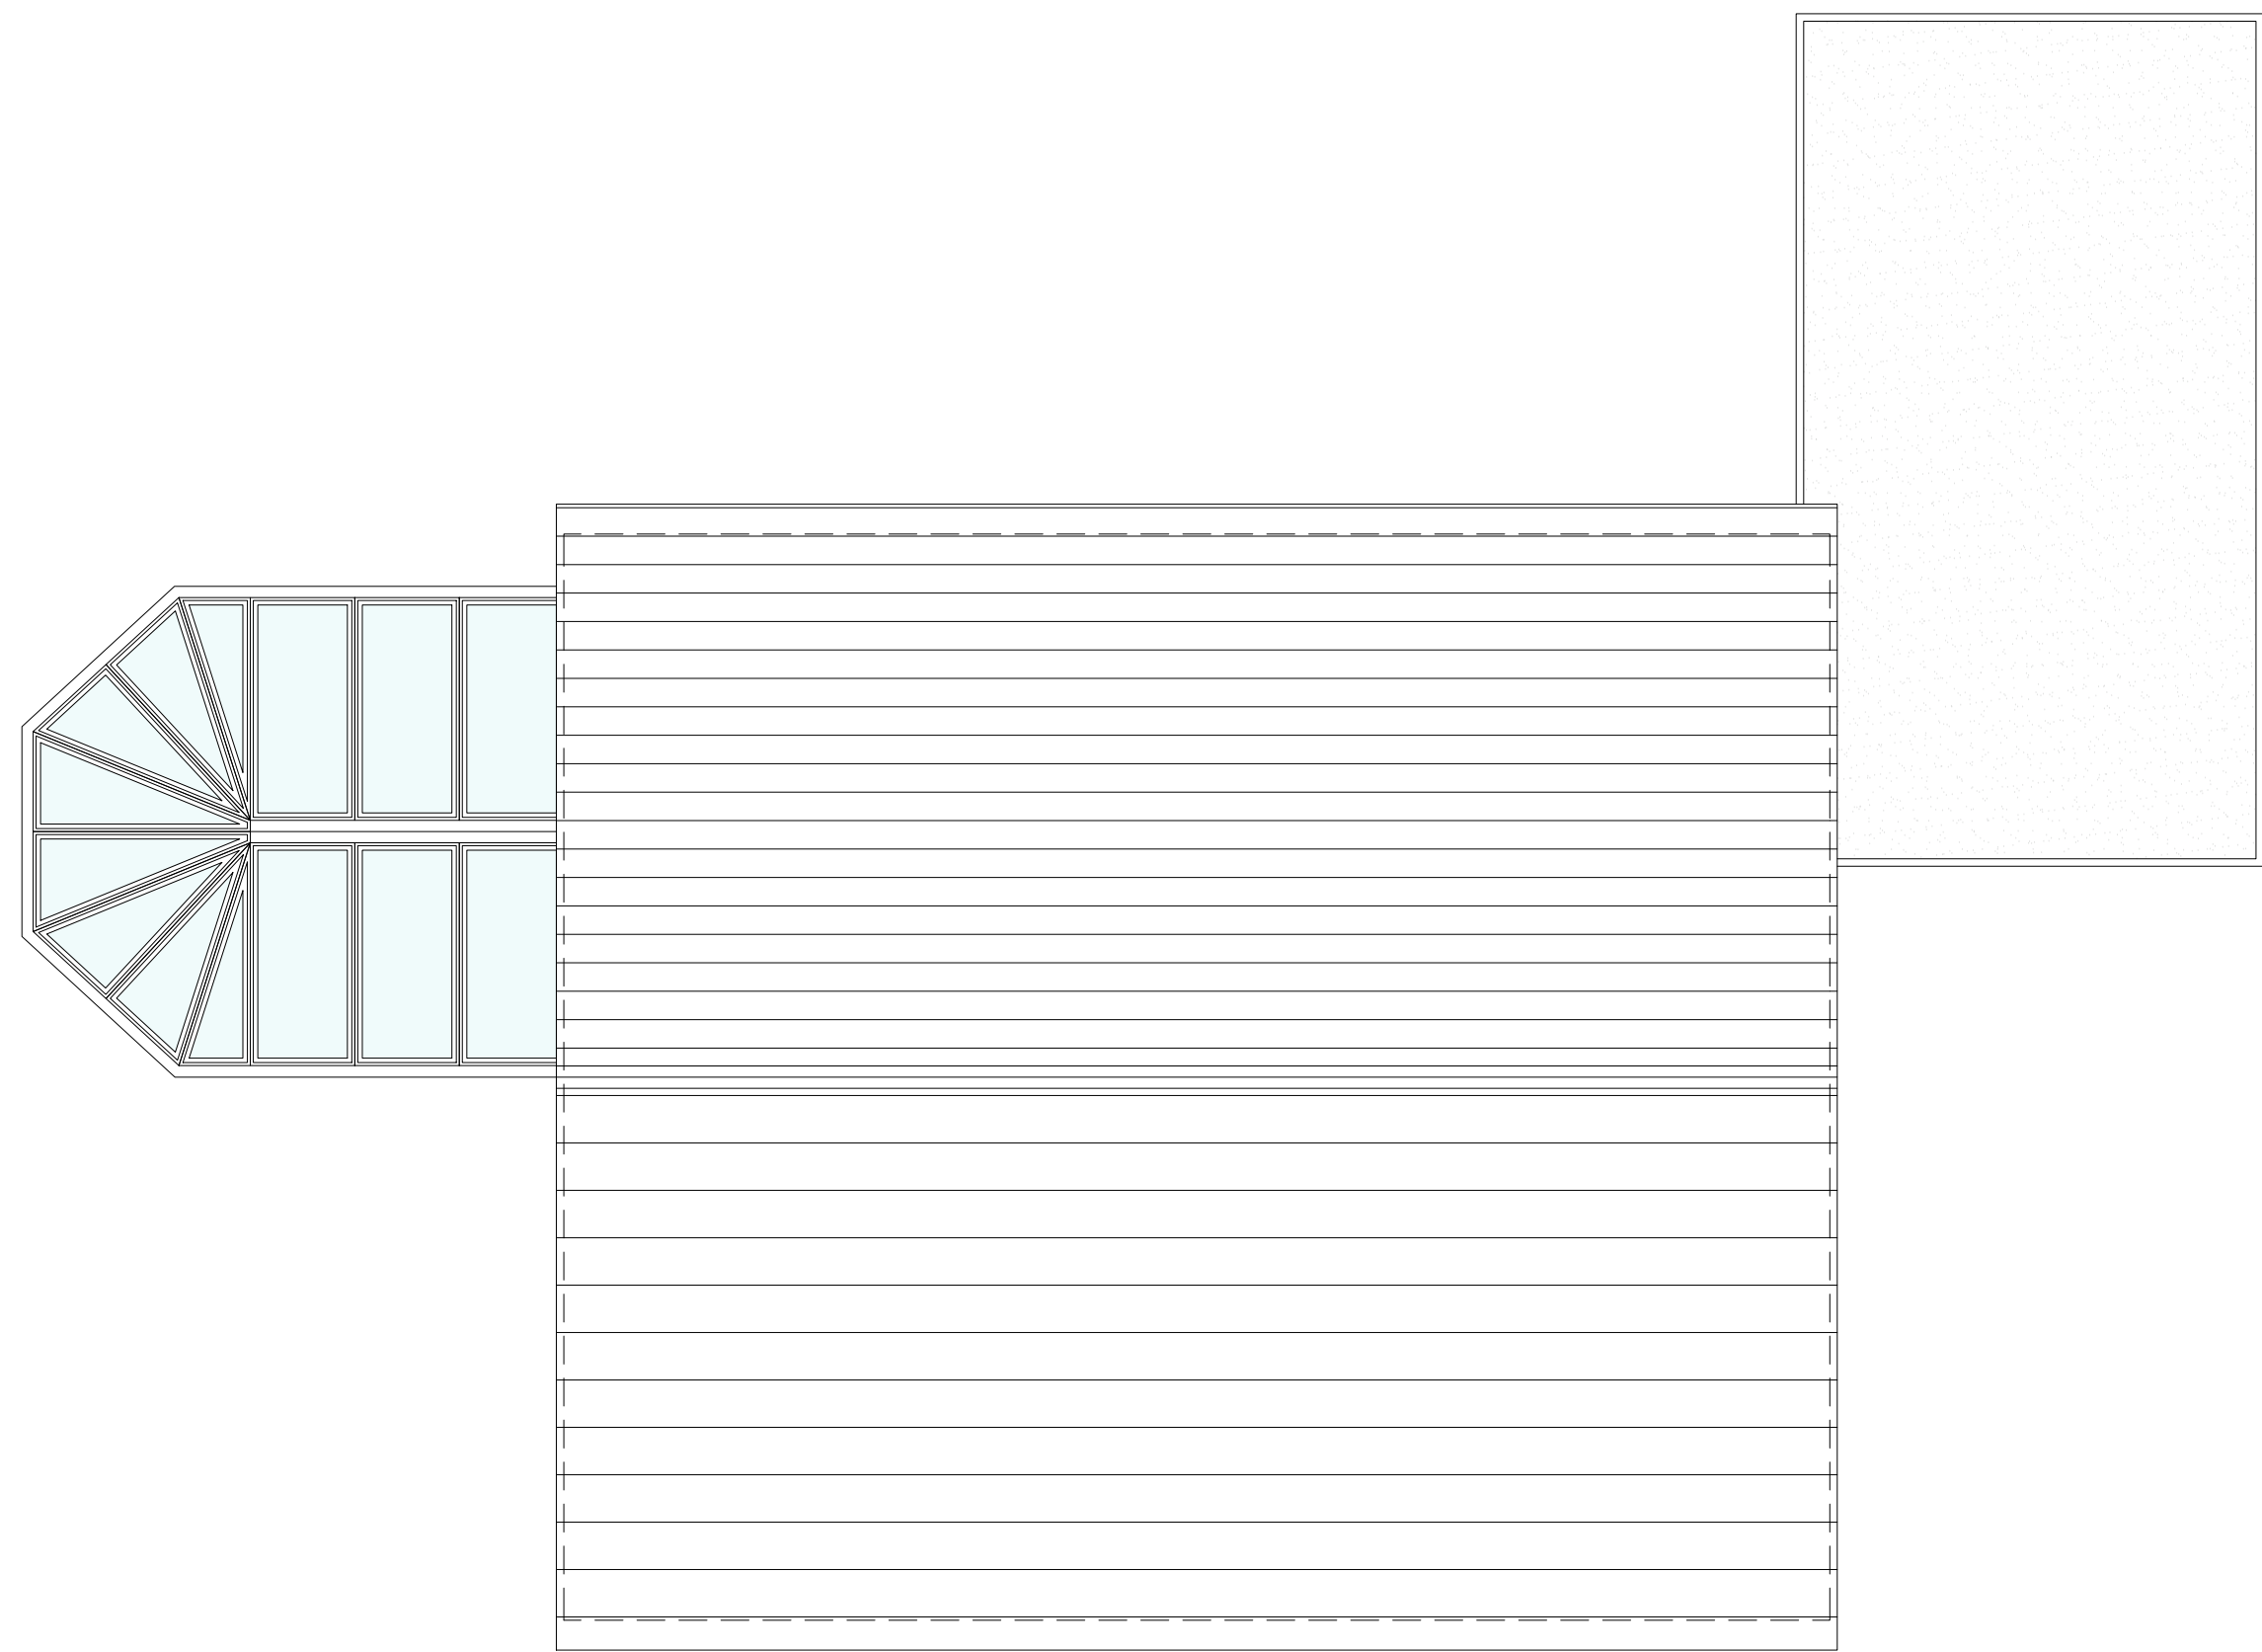
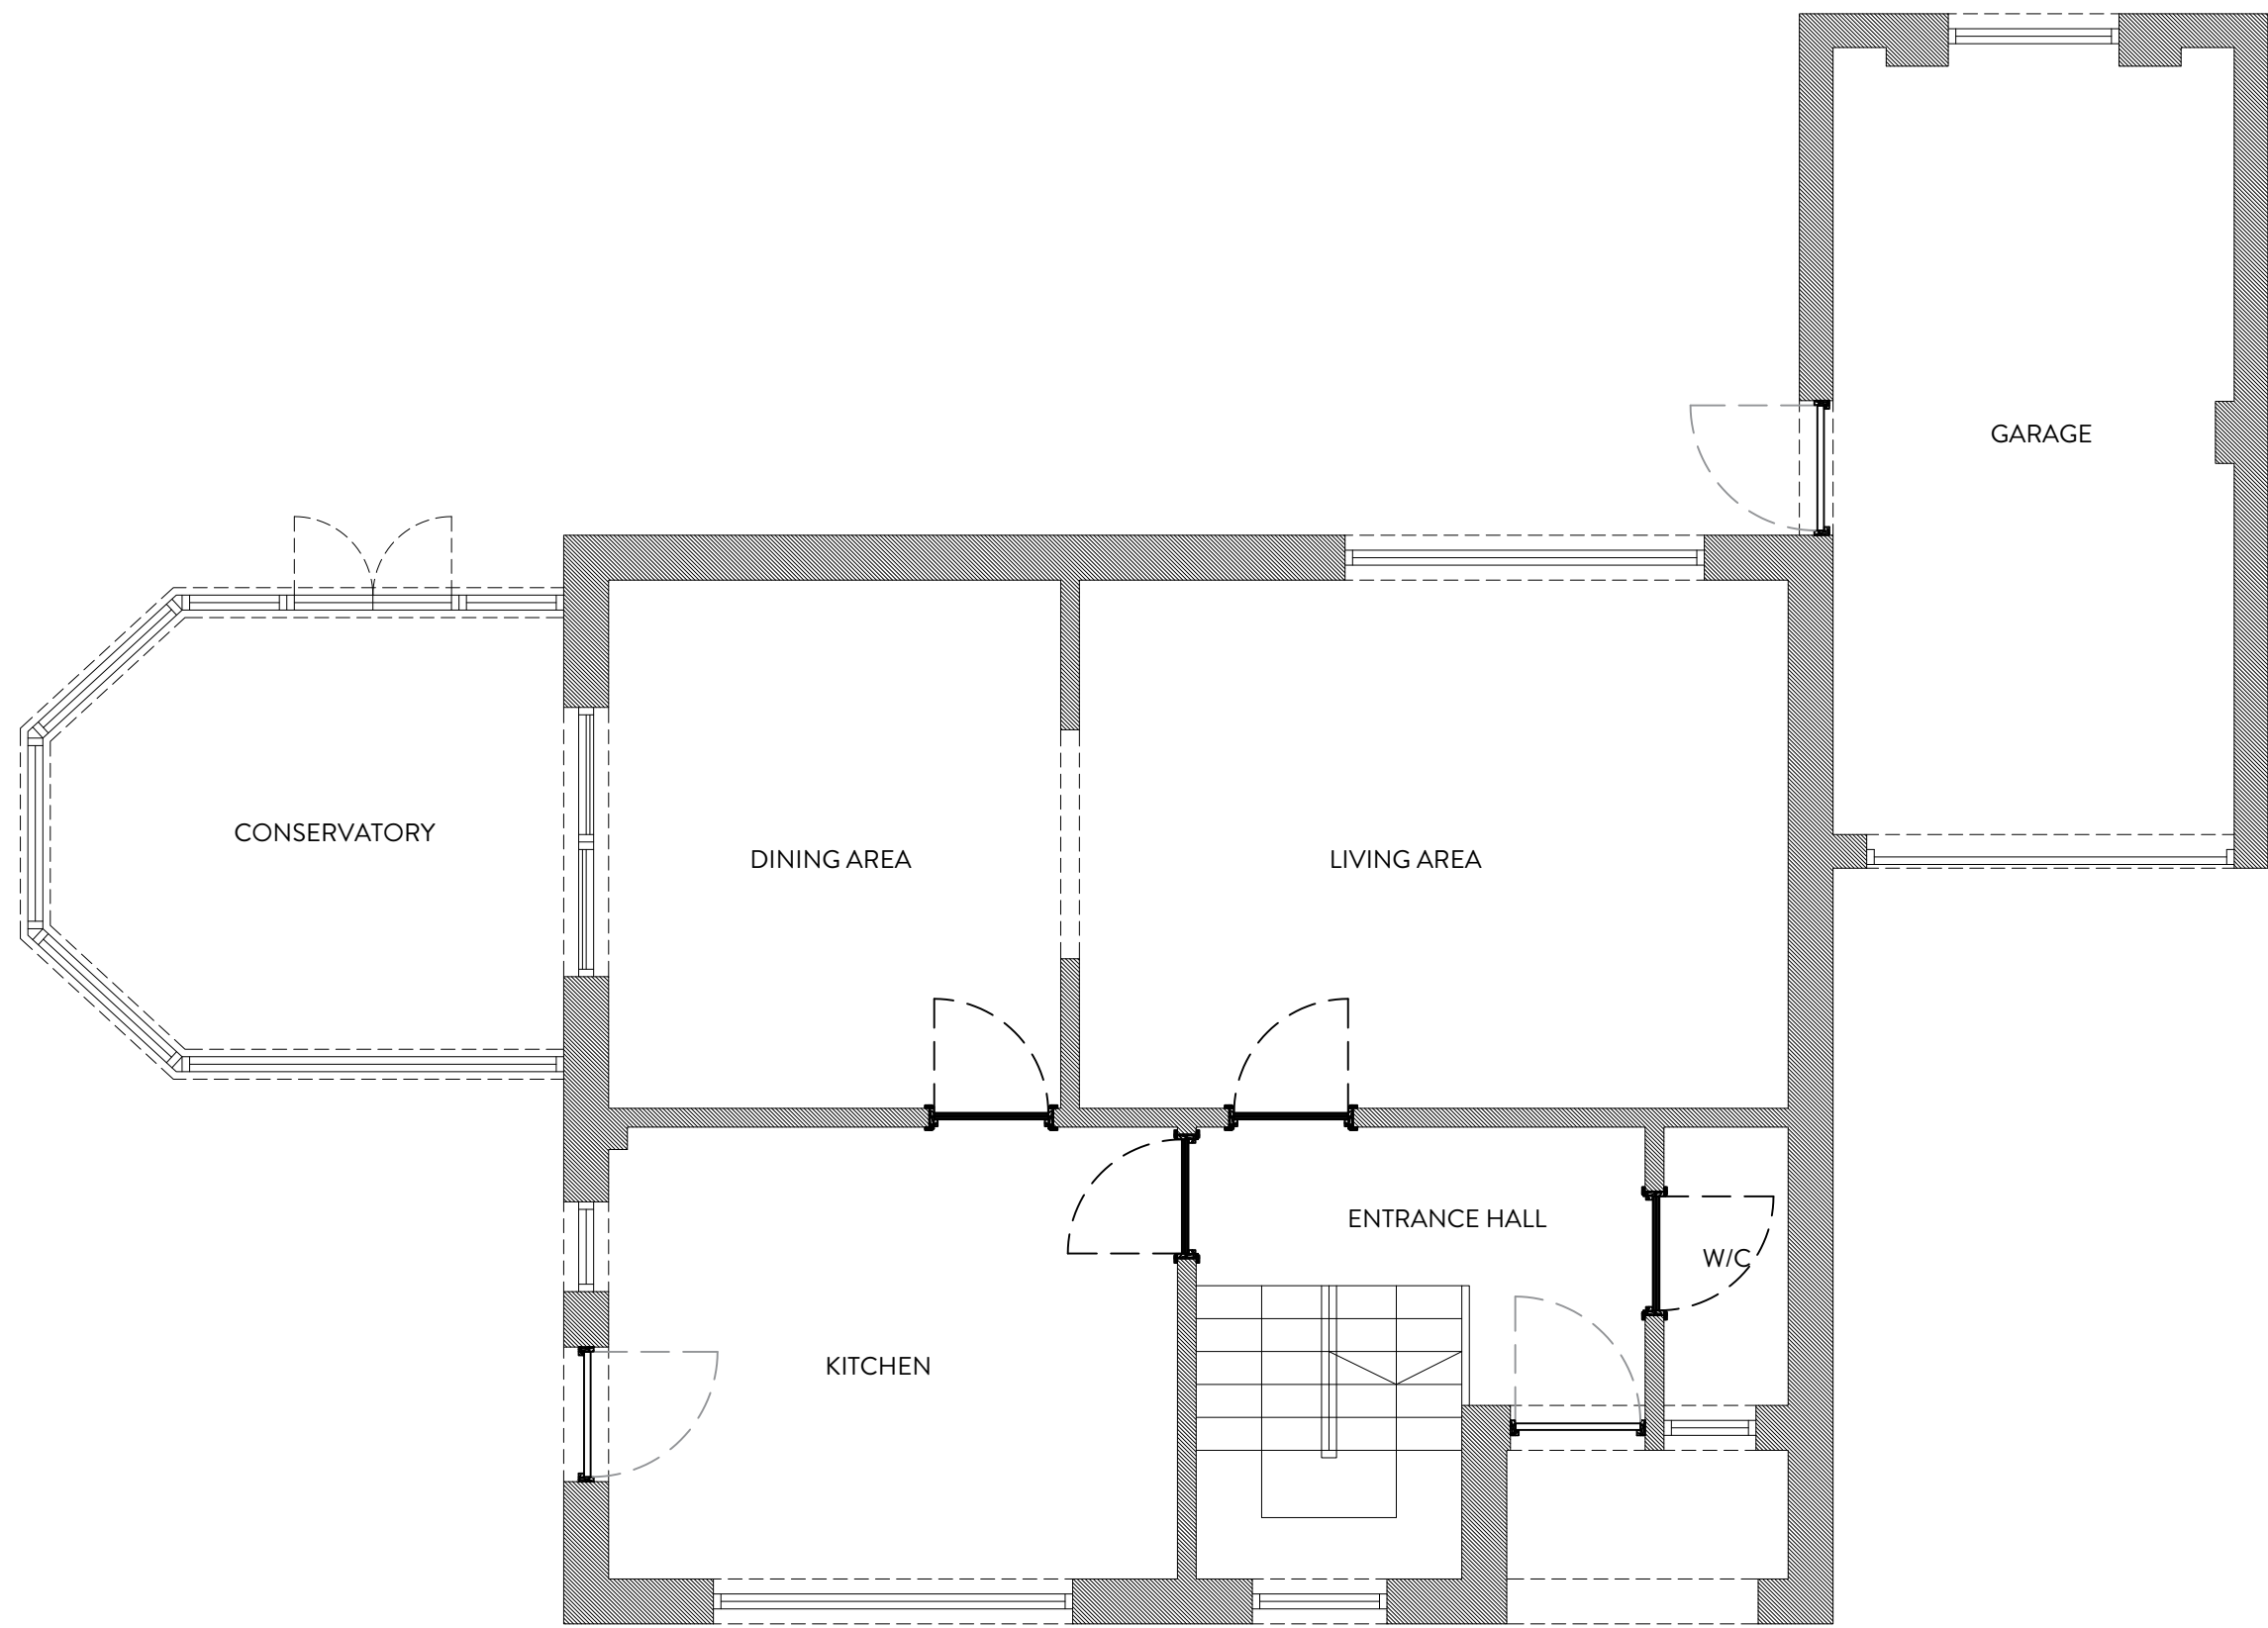


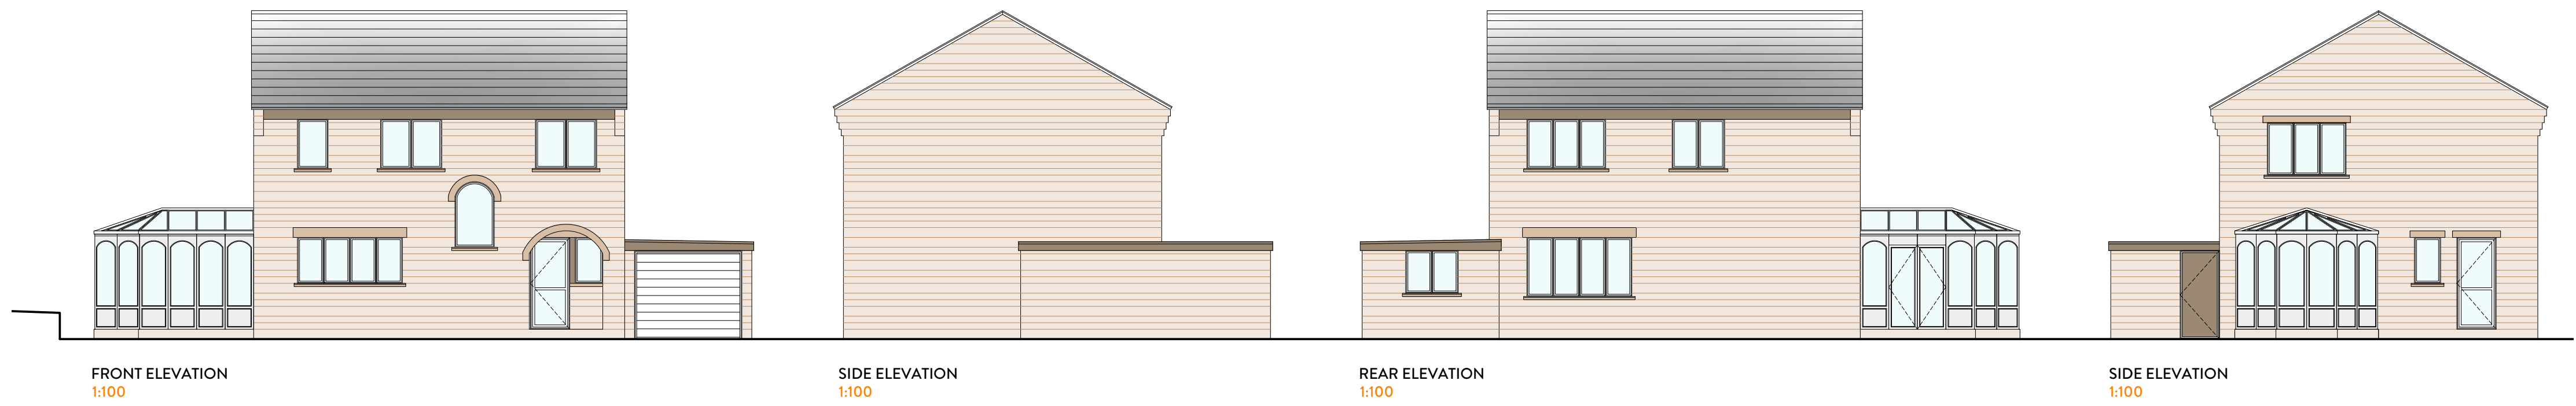

GROUND FLOOR PLAN
1:50

ROOF PLAN
1:50

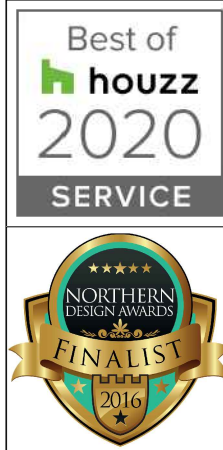

REVISION	DESCRIPTION	DATE	NOTES
-	-	-	-
-	-	-	-
-	-	-	-
-	-	-	-
-	-	-	-
-	-	-	-
-	-	-	-
-	-	-	-
-	-	-	-
-	-	-	-
-	-	-	-

STATUS		PROJECT TITLE			
PLANNING DRAWING		SYCAMORE DRIVE			
ORANGE DESIGN STUDIO. ARCHITECTURAL PRACTICE		DRAWING TITLE			
		EXISTING GA			
		SCALE	DRAWN	CHECKED	PROJECT REFERENCE
		1:100	EG	JH	ODS 20/234
hello@orangedesignstudio.co.uk 59A, Huddersfield Road, Mirfield, WF14 8AA orangedesignstudio.co.uk 01924 650930		PAPER SIZE	DWG NUMBER	DATE	REVISION
		A1	(EX)001	25/09/20	/
		CLIENT			
		MR & MRS BRANCH			
COPYRIGHT © ORANGE DESIGN STUDIO LIMITED					