


EXISTING FRONT ELEVATION 1:50



PROPOSED FRONT ELEVATION 1:50

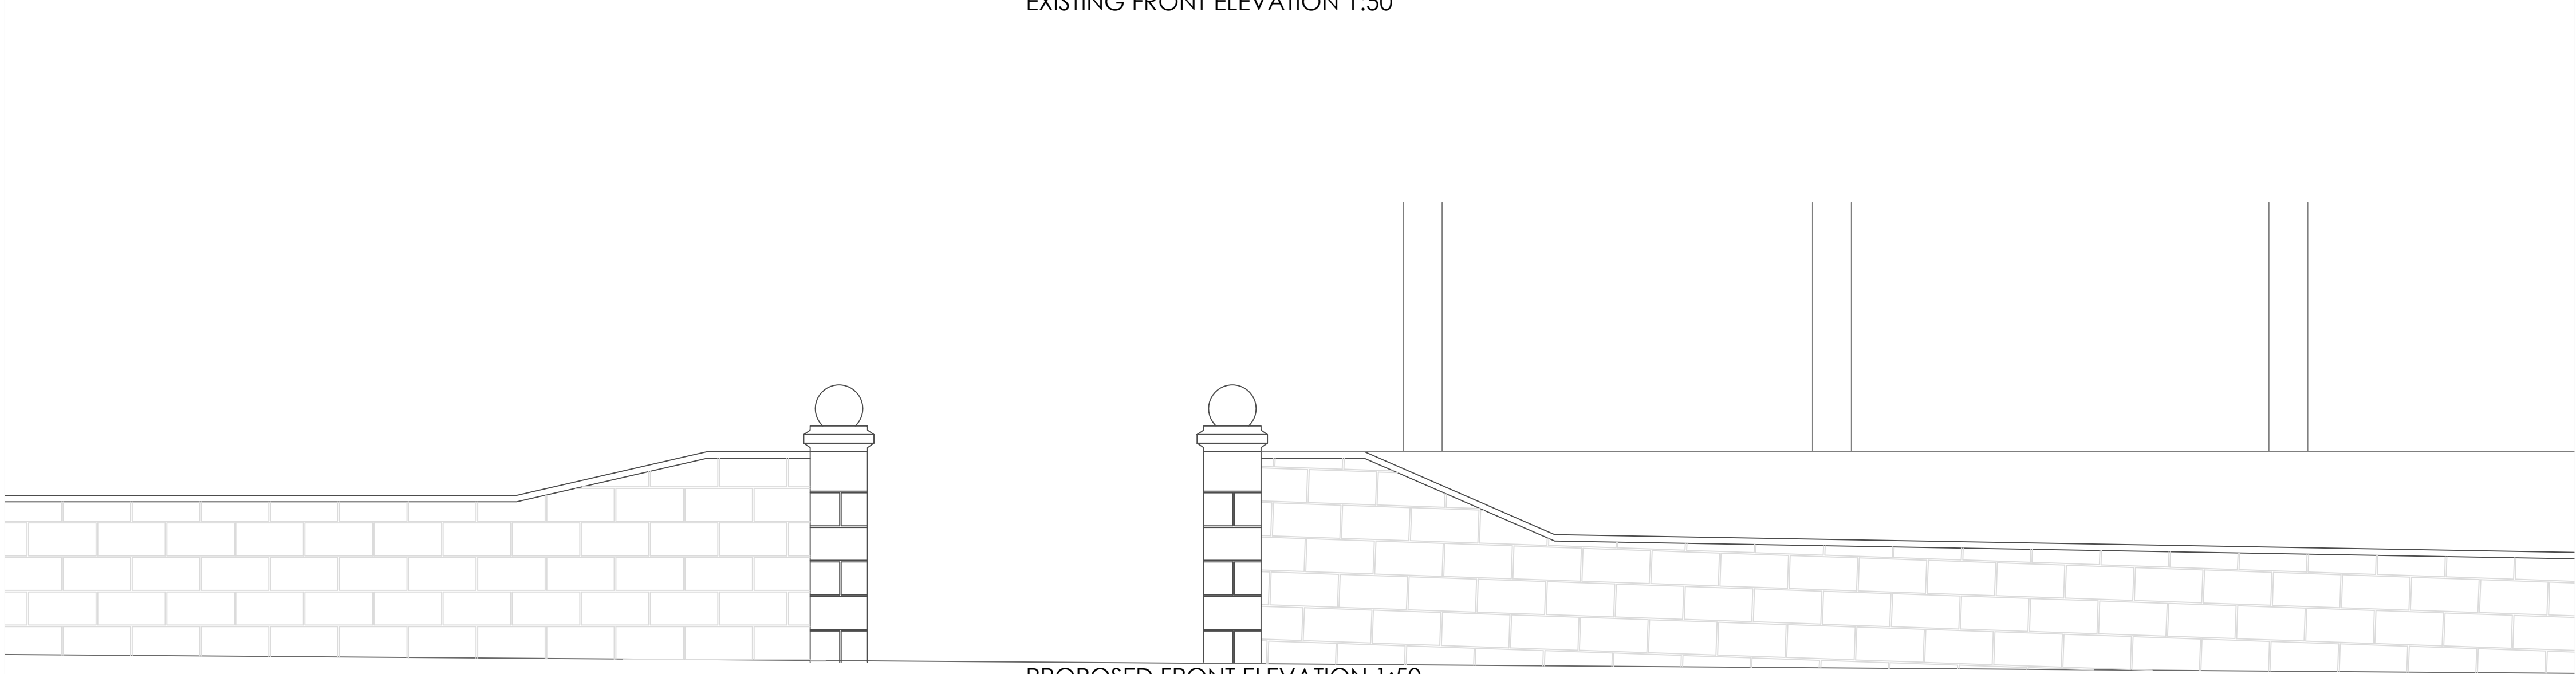

MR HOGAN, 1 CALF HILL
RD, THONGSBRIDGE,
HOLMFIRTH, HD9 3TG

PLANNING APPLICATION
NEW DROPPED KERB
DRIVEWAY ACCESS

EXISTING & PROPOSED: WALL ELEVATIONS	SCALE: 1:50
---	--------------------

DATE: 03/2021
DRAWING NO: 002
PAPER SIZE A1