


REFER TO THE GENERAL
NOTES ON DRAWING
NUMBERS 201701/11

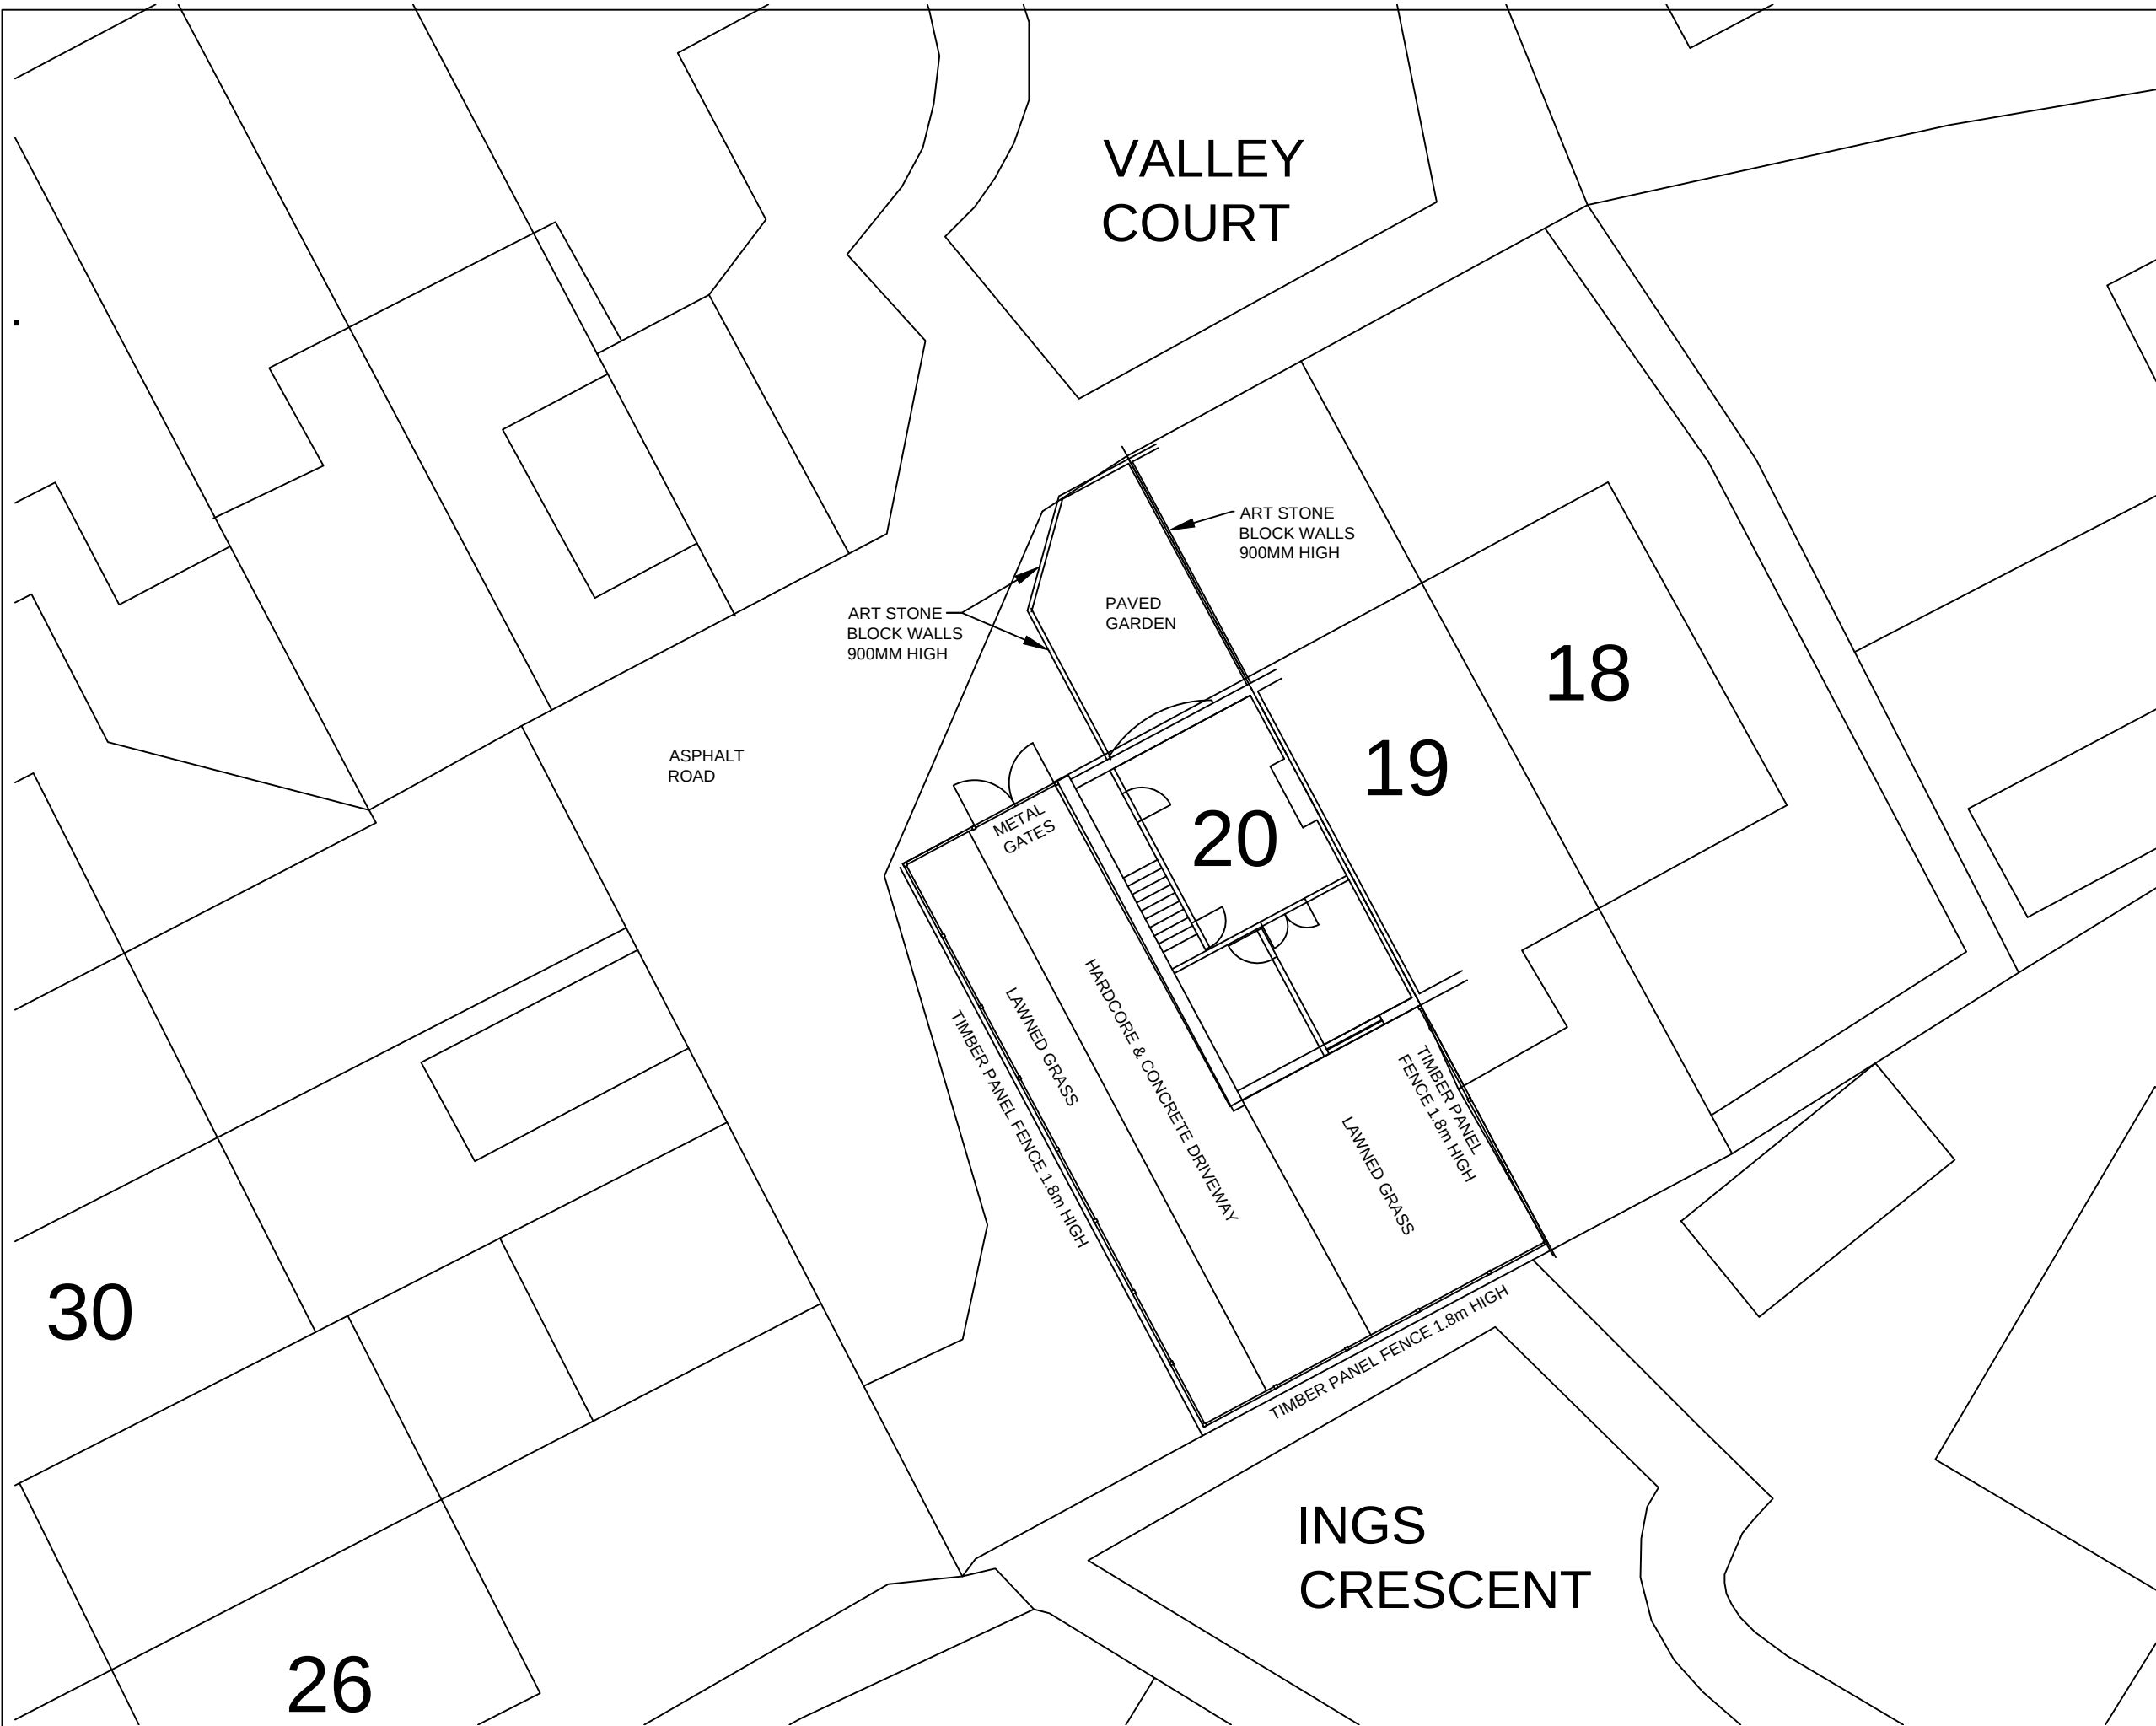

CLOUDRANGE LTD

228 HUNSWORTH LANE
CLECKHEATON
BD19 4DT
01274 872134

PROPOSED ALTERATIONS TO: -
20 VALLEY COURT
LIVERSEDGE
WF15 6DJ

EXISTING SITE PLAN

SCALE 1:150 DATE NOV 2020

DWG No. 202001 / 06