


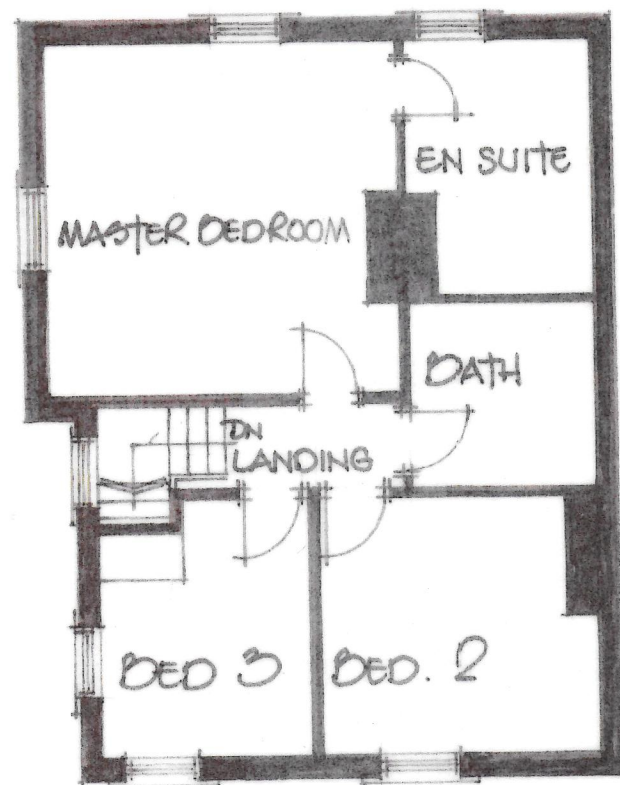


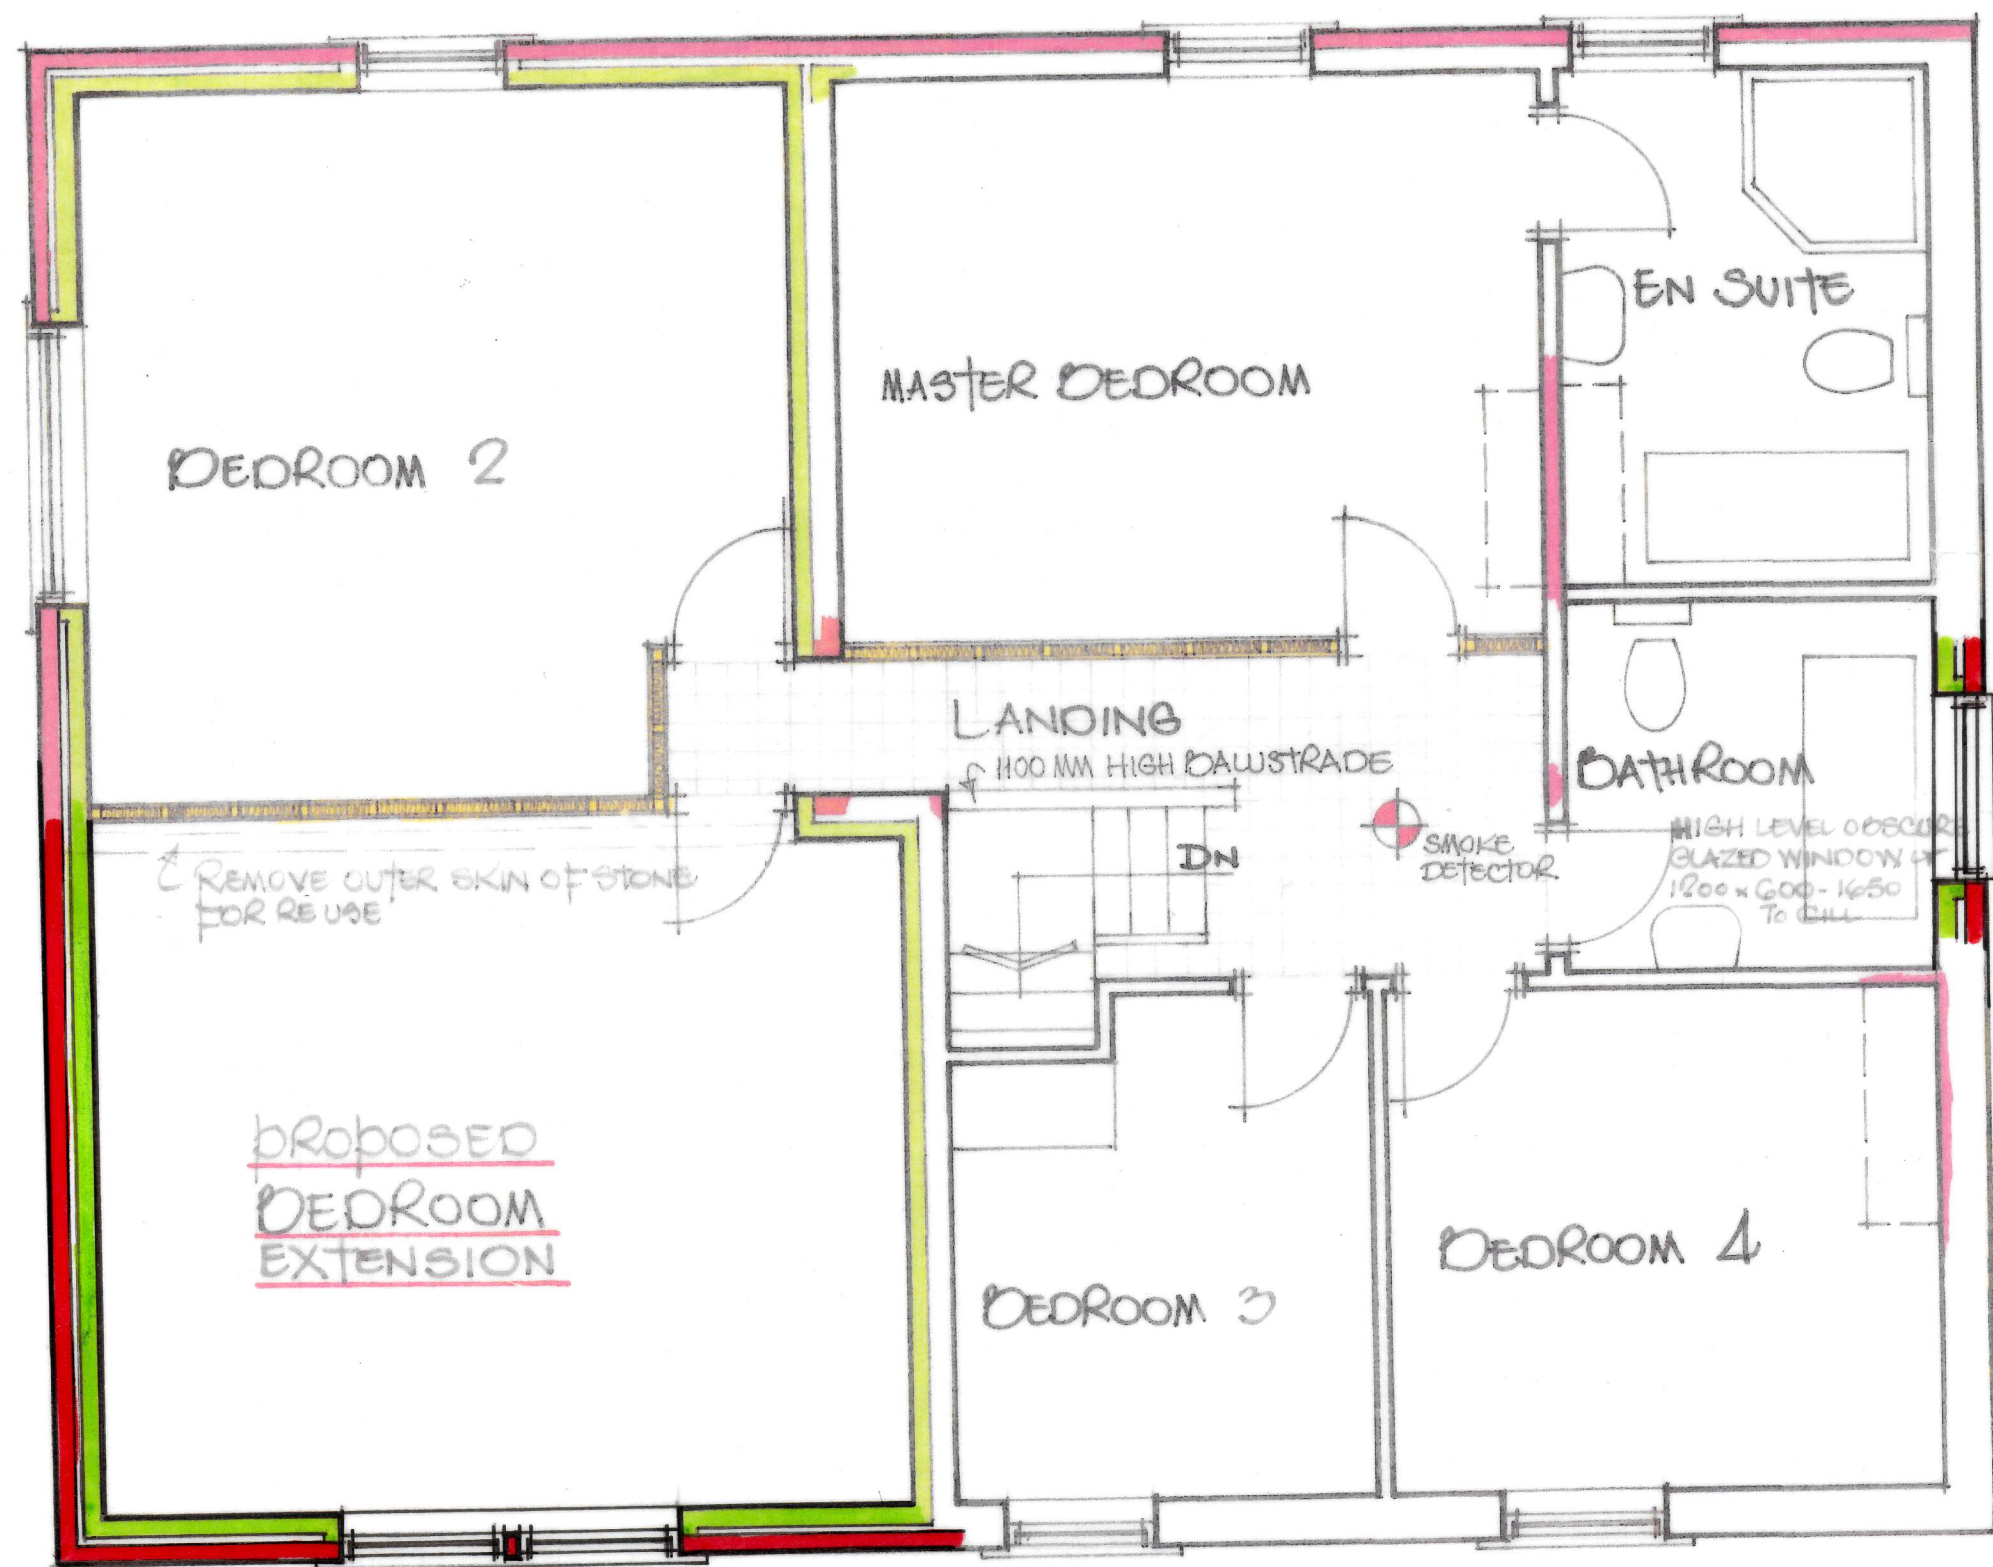


FIRST FLOOR PLAN AS EXISTING
SCALE 1:100

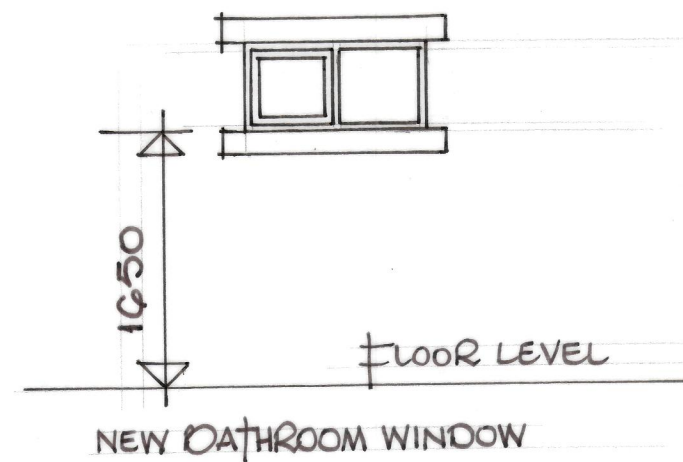

FIRST FLOOR PLAN.

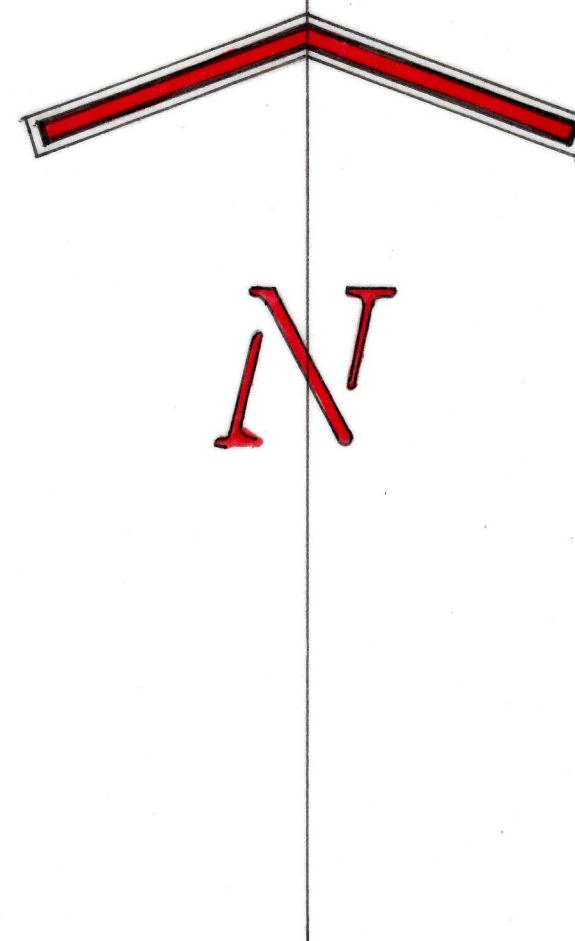

BLOCK PLAN
SCALE 1:100

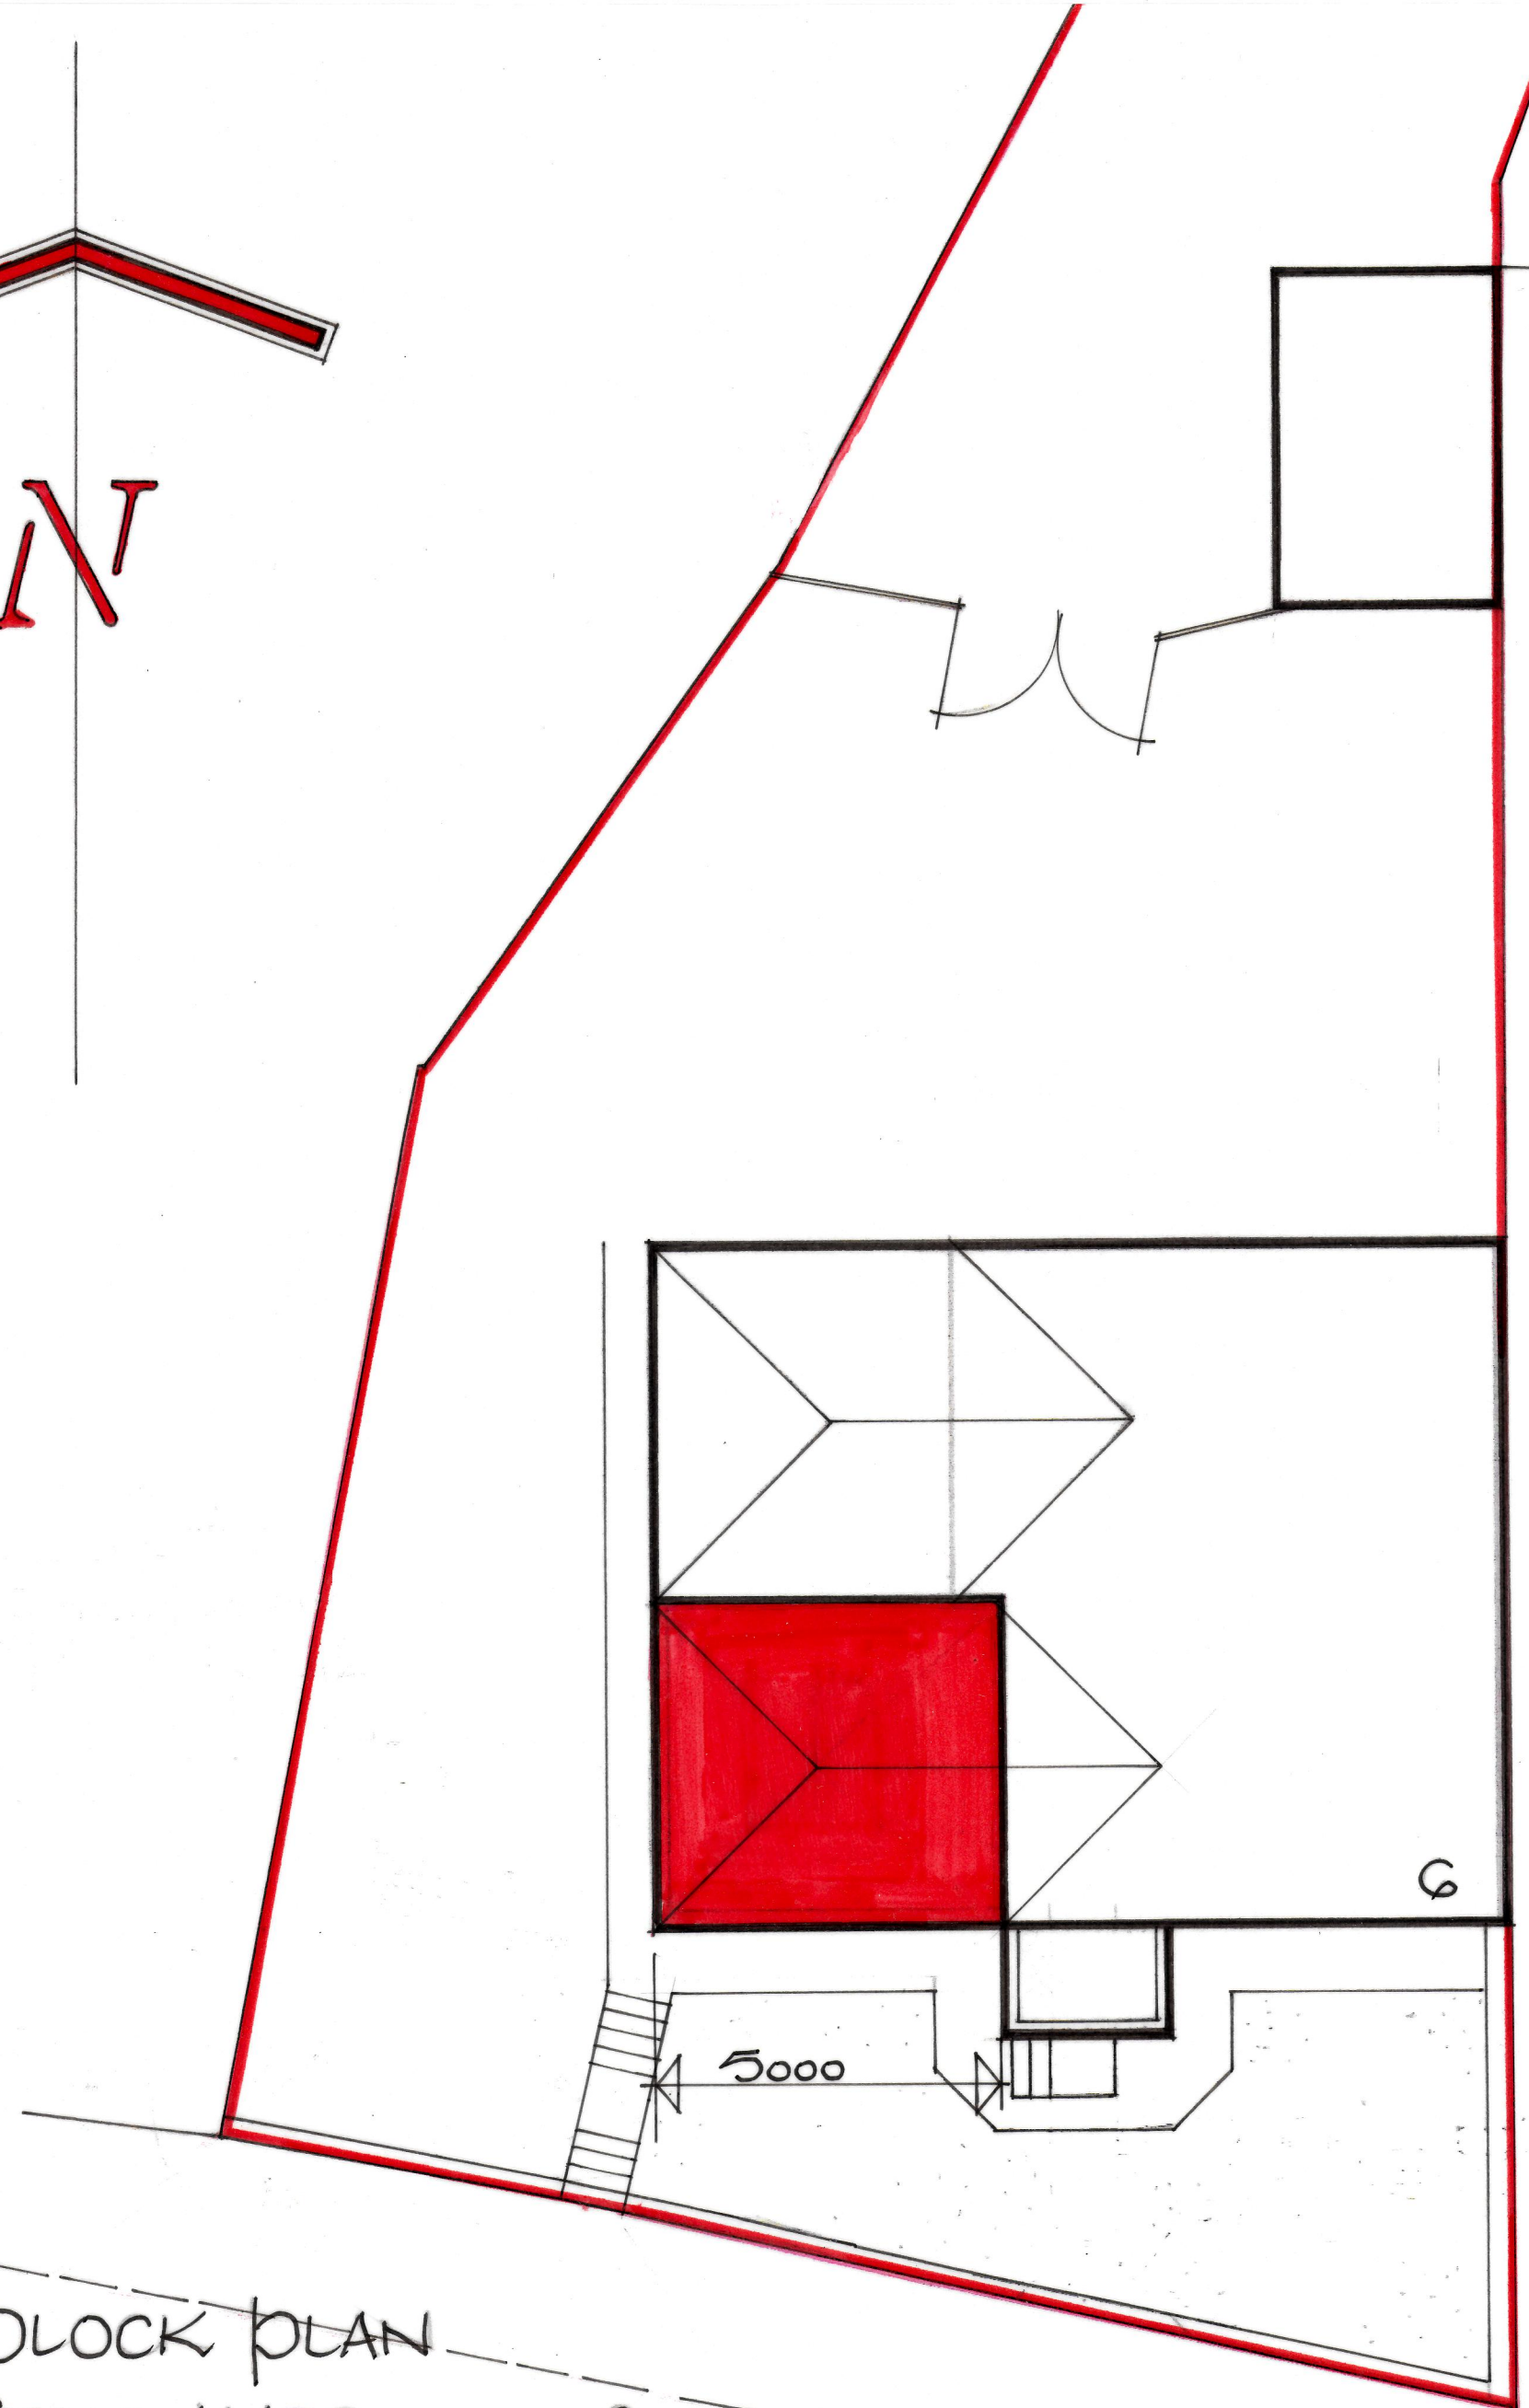

FATIMA HAFEJEE,
6, OSBOURNE TERRACE,
DARTLEY,
WV17 0LZ