

The details shown on this drawing are confidential and the drawing is the exclusive property of Halliday Clark Limited. No use, copy or disclosure of the drawing may be made without our permission and it is to be returned to Halliday Clark Limited when required.
Halliday Clark Limited take no responsibility for the use of this drawing for any purpose other than for that which it was intended. All dimensions are in millimeters unless stated otherwise.
All dimensions should be verified on site prior to commencement of works.
Do not scale from this drawing.
All works must be in accordance with British Standards, EC Standards, Health & Safety at work act & all other relevant regulations & Bye Laws.
Any discrepancies should be brought to the attention of Halliday Clark Limited.

NOTES

D - 03.12.2020	ED	
Amendments following client comments.		
C - 23.11.2020	ED	
Amendments following client comments.		
B - 18.11.2020	ED	
Amendments following site visit.		
A - 04.08.2020	ED	
Flat 01 Amended & office added.		
0 - July 2020	ED	DCH
INITIAL ISSUE		
REVISION - DATE	DRWN	CHKD

FOR COMMENT

CHANGE OF USE
AT NEIL JORDAN HOUSE
22-26 WELLINGTON ROAD
DEWSBURY, WF13
FOR
CHARTFORD HOUSING

PROPOSED GROUND FLOOR PLAN



Scale 1:100 @ A3

HALLIDAY CLARK
ARCHITECTS

Halliday Clark Limited
1 Lower Railway Road
Ilkley LS29 8FL
T 01943 604 123
E info@hallidayclark.co.uk
W hallidayclark.co.uk

Dwg. No. 556.22 (--) 002

Rev. D

 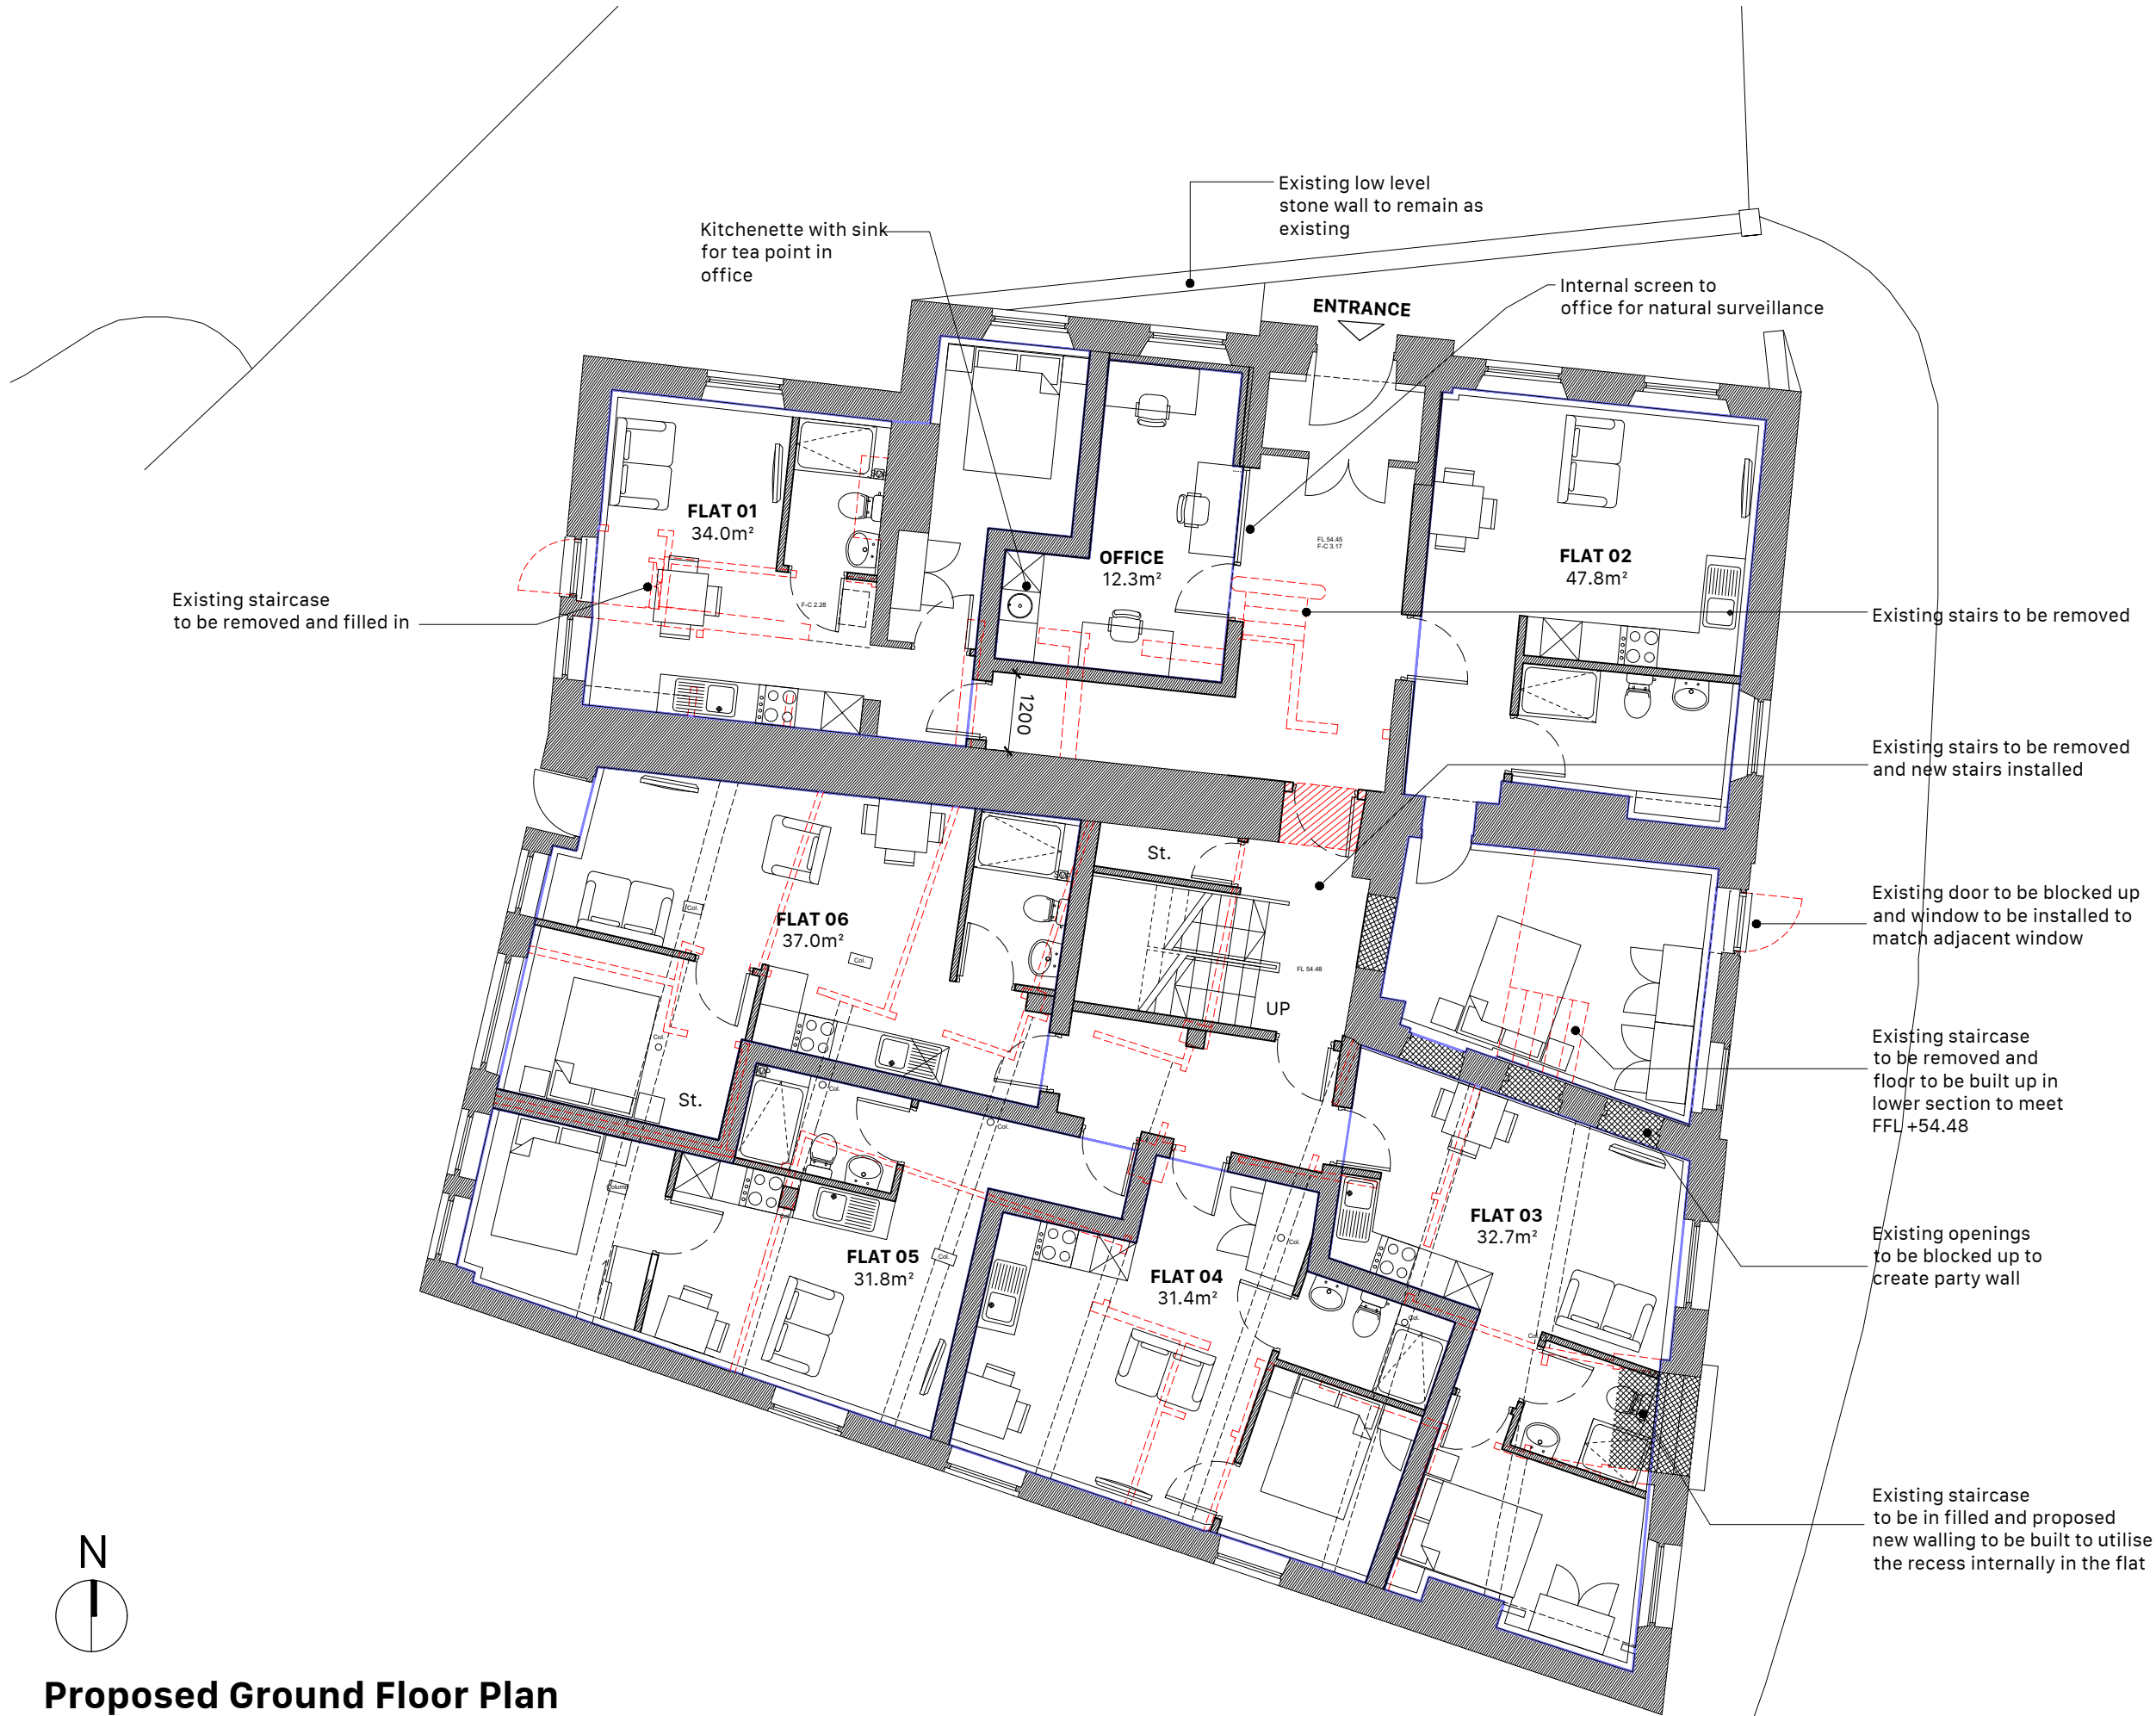

Proposed Ground Floor Plan

Scale 1:100
0 1000 2000 4000 8000mm