


NOTE
MATERIALS TO MATCH EXISTING
THESE NOTES DO NOT COMPRISE A FULL SPECIFICATION
THEY ARE FOR GENERAL GUIDANCE ONLY AND THEIR
PRIMARY FUNCTION IS TO ASSIST LOCAL AUTHORITY
OFFICERS IN DETERMINING BUILDING REGULATION COMPLIANCE.
ALL DIMENSIONS MUST BE CHECKED ON SITE PRIOR TO WORKS
STARTING.
ALL WORKS MUST BE CARRIED OUT IN ACCORDANCE WITH
CURRENT BUILDING REGULATIONS, CODES OF PRACTICE AND
PLANNING OFFICERS REQUIREMENTS.
ALL MATERIALS MUST COMPLY WITH CURRENT BRITISH STANDARDS
IN SITUATIONS USED.

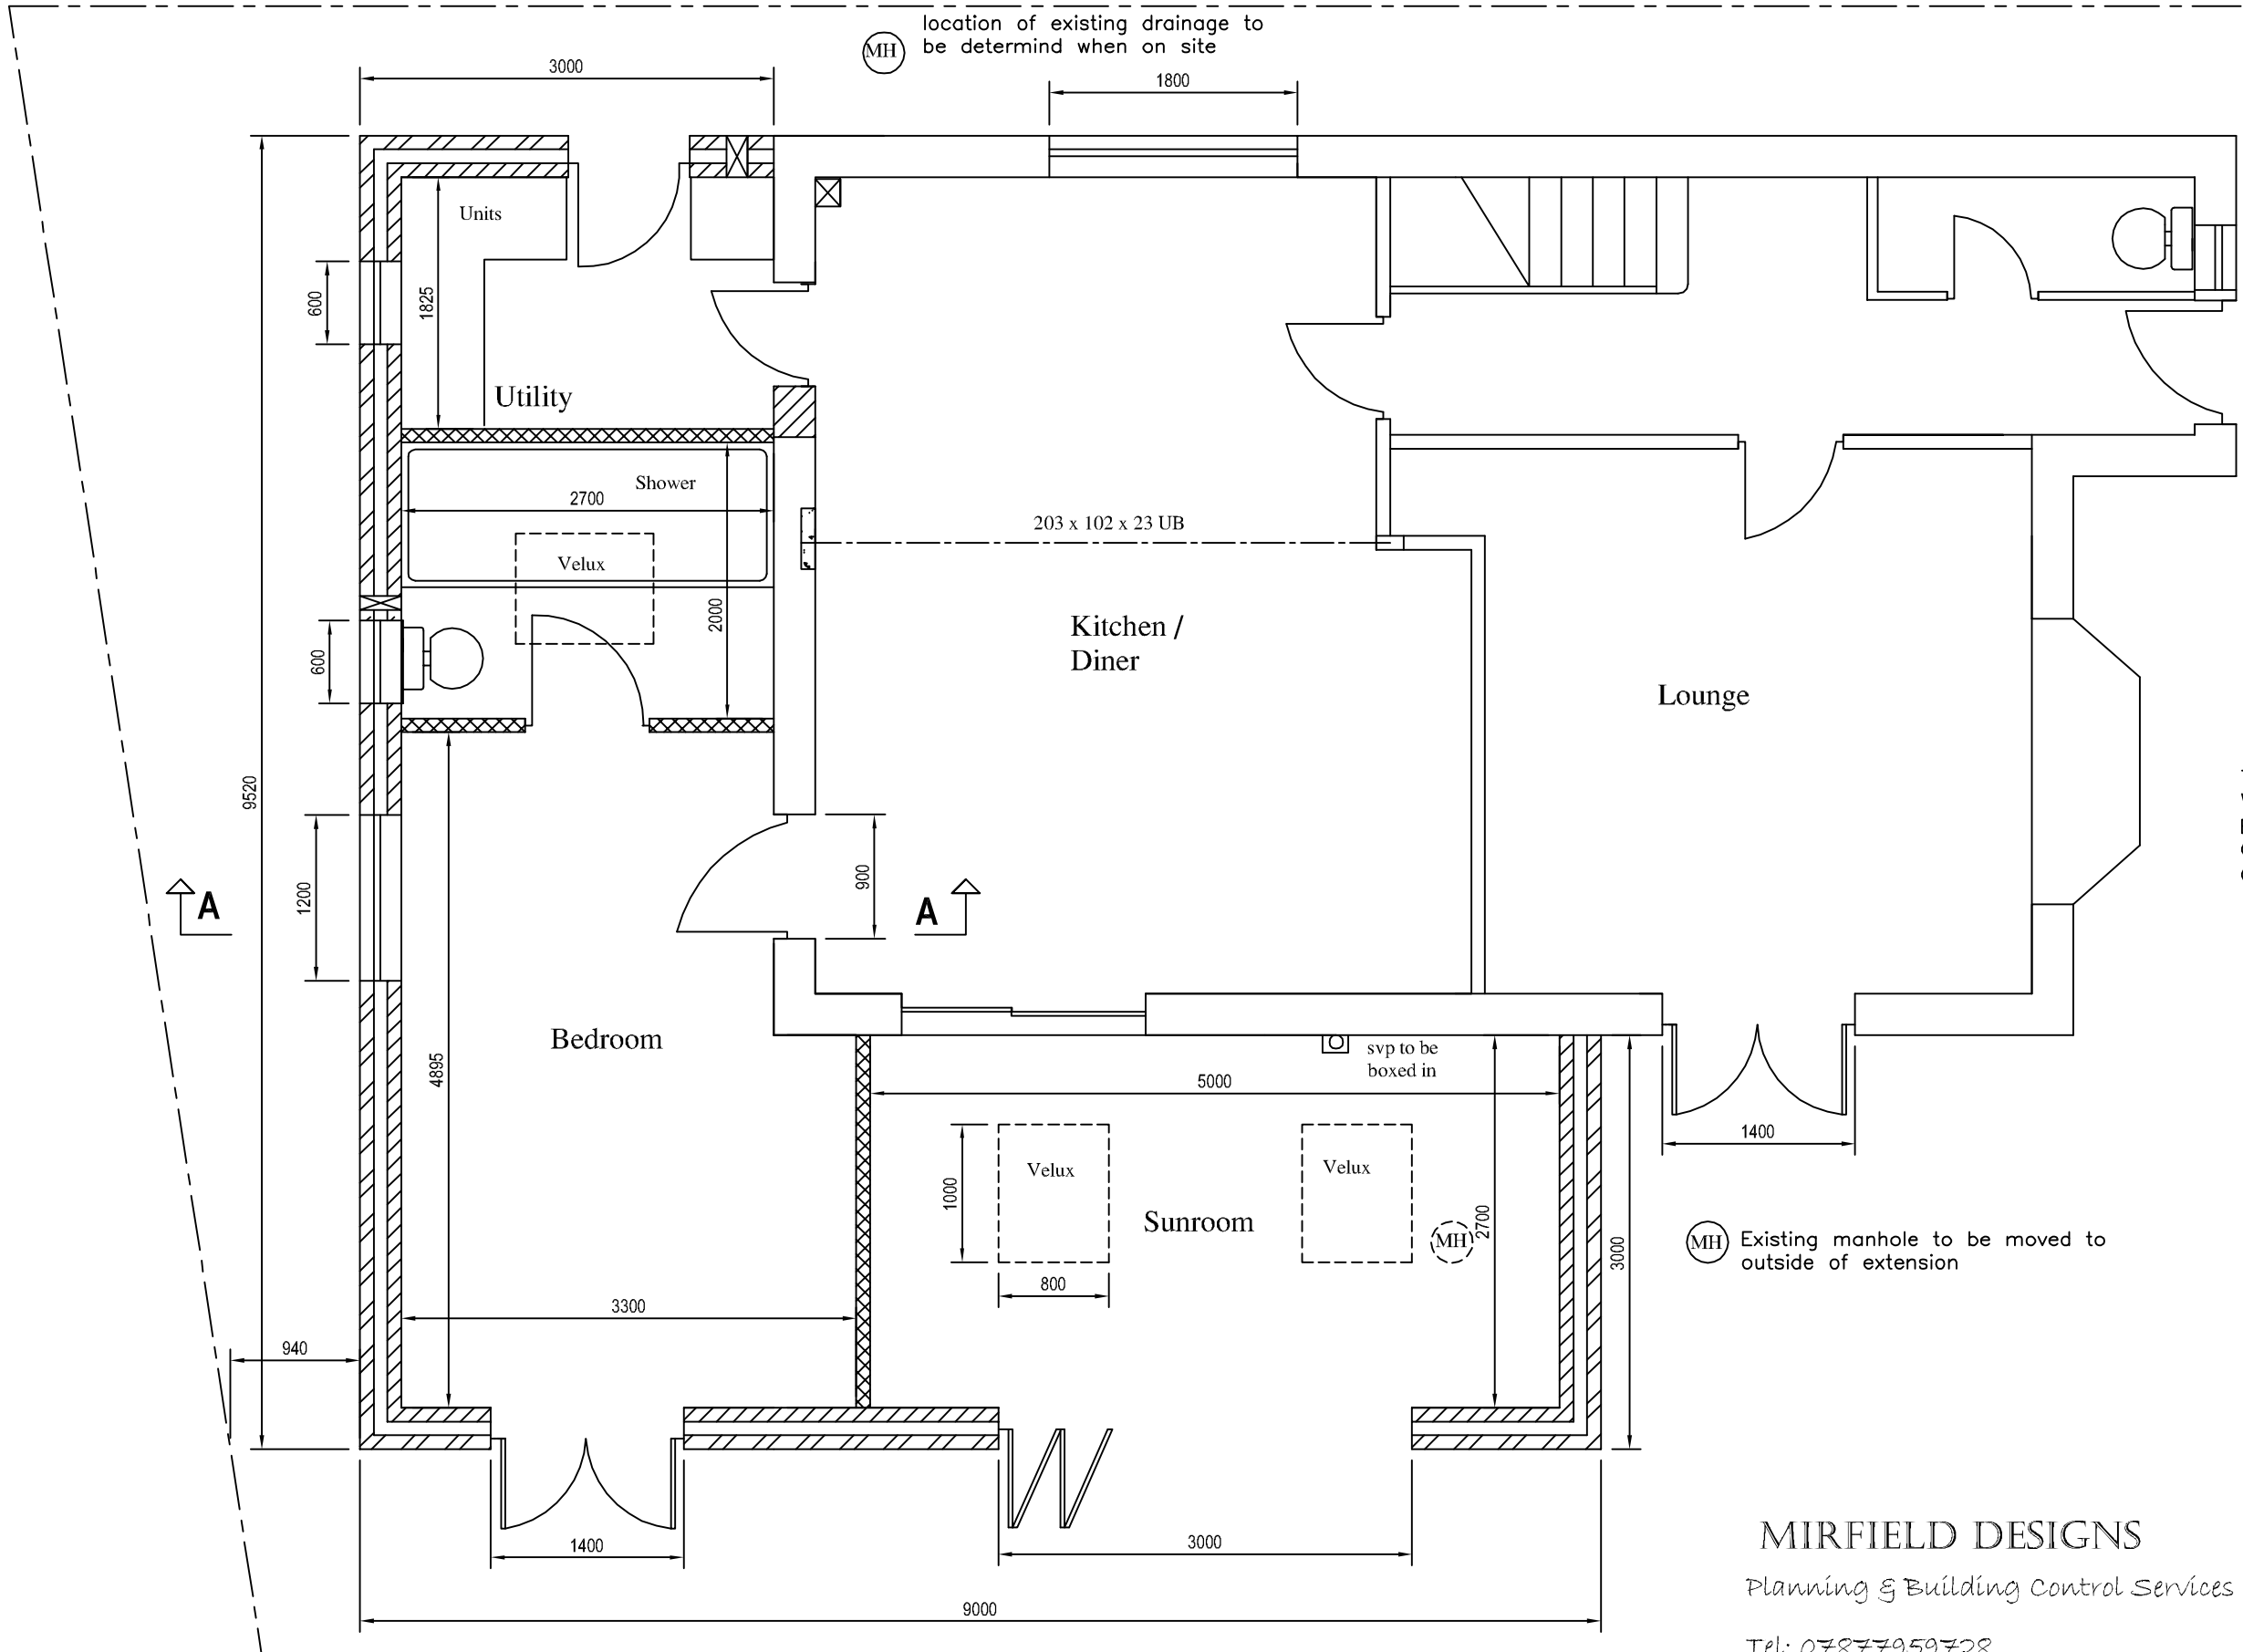

TIMBER PARTITIONS TO BE A MINIMUM 75mm
WITH TWO OR MORE LAYRES OF PLASTERBOARD
EACH SIDE MASS PER SHEET 10kg/m2 OR
ONE LAYRE WITH 25mm MINERAL WOOL IN
CAVITY BOTH WITH DENSITY OF 10kg/m3.

Proposed Ground Floor Plan

1:50

MIRFIELD DESIGNS

Planning & Building Control Services

Tel: 07877959728

Email: mirfielddesigns@gmail.com

Client	MRS MORTIMER		
Job	17 MANOR PARK GARDENS GOMERSAL		
Title	PROPOSED GROUND FLOOR PLAN		
Drawn By	RK	Date	NOV 2020
Eng. Check		Scale	1:50
Tech. Check			
Drawing No.	2020 / 267 / 04		Rev.