



NOTE
MATERIALS TO MATCH EXISTING
THESE NOTES DO NOT COMPRISE A FULL SPECIFICATION
THEY ARE FOR GENERAL GUIDANCE ONLY AND THEIR
PRIMARY FUNCTION IS TO ASSIST LOCAL AUTHORITY
OFFICERS IN DETERMINING BUILDING REGULATION COMPLIANCE.
ALL DIMENSIONS MUST BE CHECKED ON SITE PRIOR TO WORKS
STARTING.
ALL WORKS MUST BE CARRIED OUT IN ACCORDANCE WITH
CURRENT BUILDING REGULATIONS, CODES OF PRACTICE AND
PLANNING OFFICERS REQUIREMENTS.
ALL MATERIALS MUST COMPLY WITH CURRENT BRITISH STANDARDS
IN SITUATIONS USED.

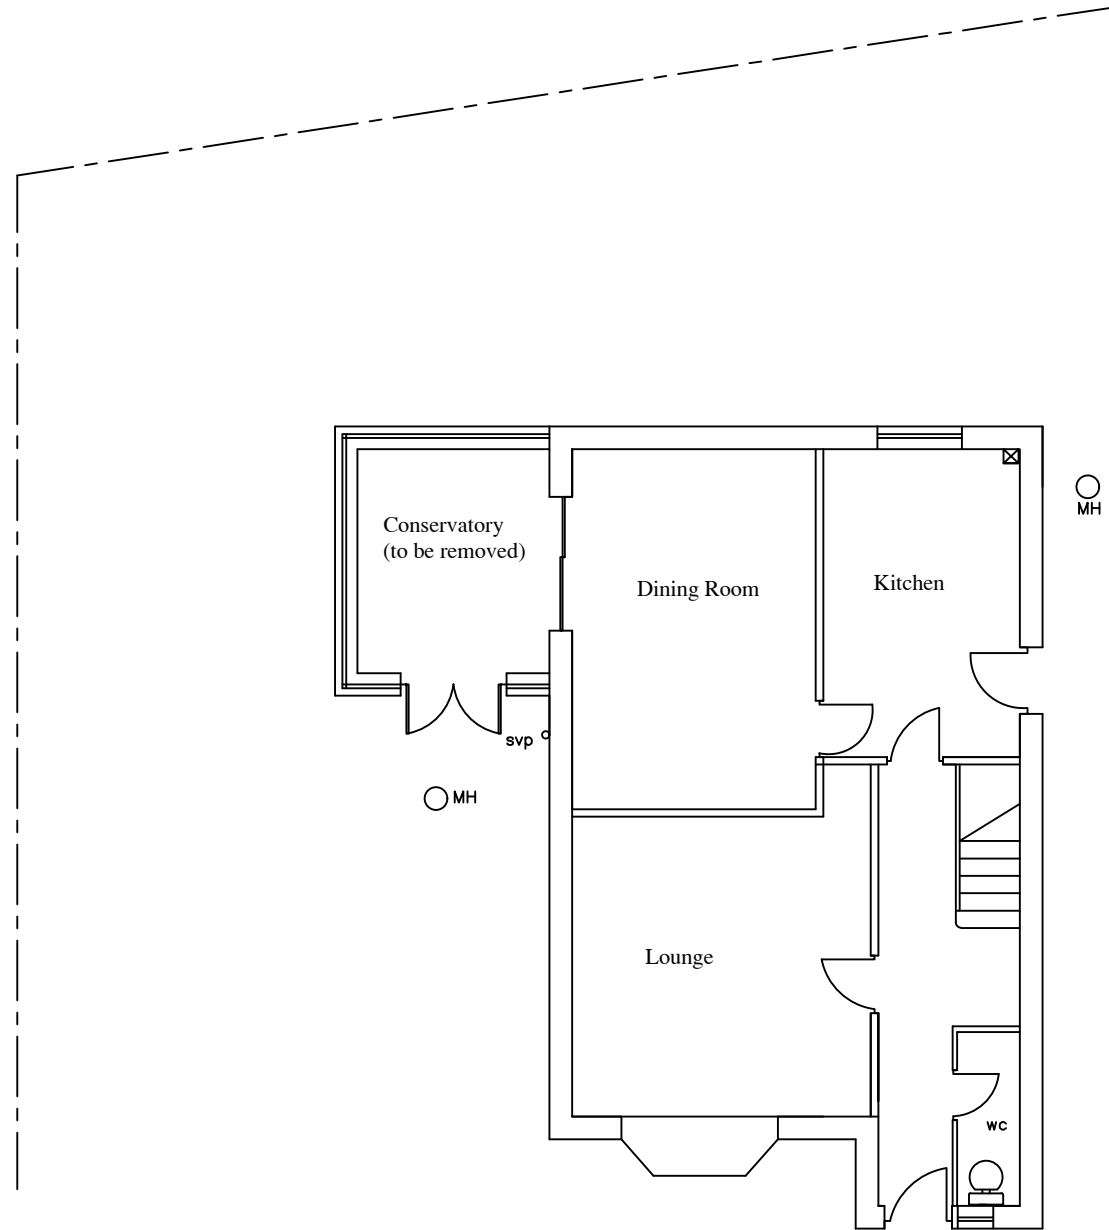

Existing Ground Floor Plan
1:100

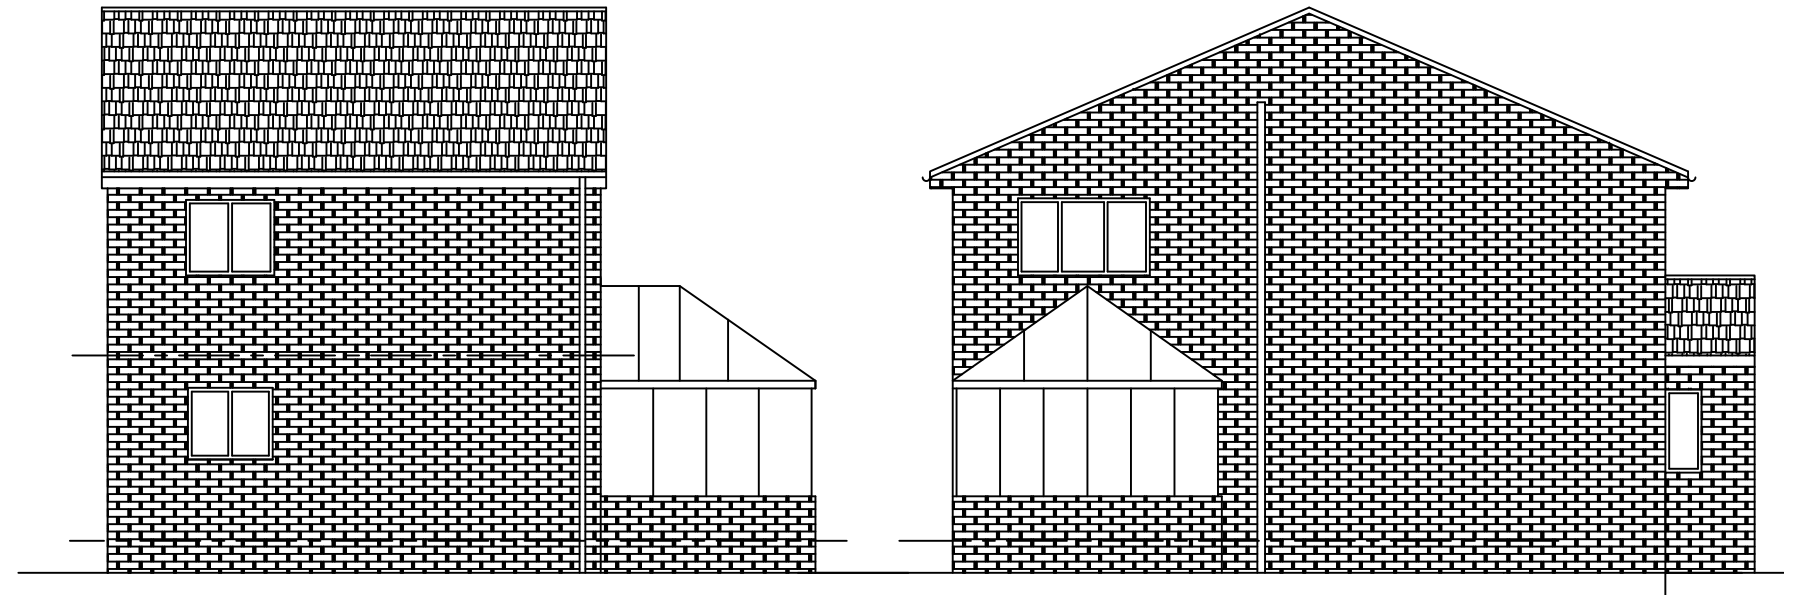

Existing Rear Elevation
1:100

Existing Left Side Elevation
1:100

MIRFIELD DESIGNS
Planning & Building Control Services
Tel: 07877959728
Email: mirfielddesigns@gmail.com

Client		Mrs Mortimer	
Job		17 MANOR PARK GARDENS GOMERSAL	
Title		EXISTING FLOOR PLAN & ELEVATIONS	
Drawn By	RK	Date	nOV 2020
Eng. Check		Scale	1:100
Tech. Check			
Drawing No.		Rev.	
2020 / 267 / 01			