


FRONT ELEVATION
1:100


SIDE ELEVATION
1:100

REAR ELEVATION
1:100

SIDE ELEVATION
1:100

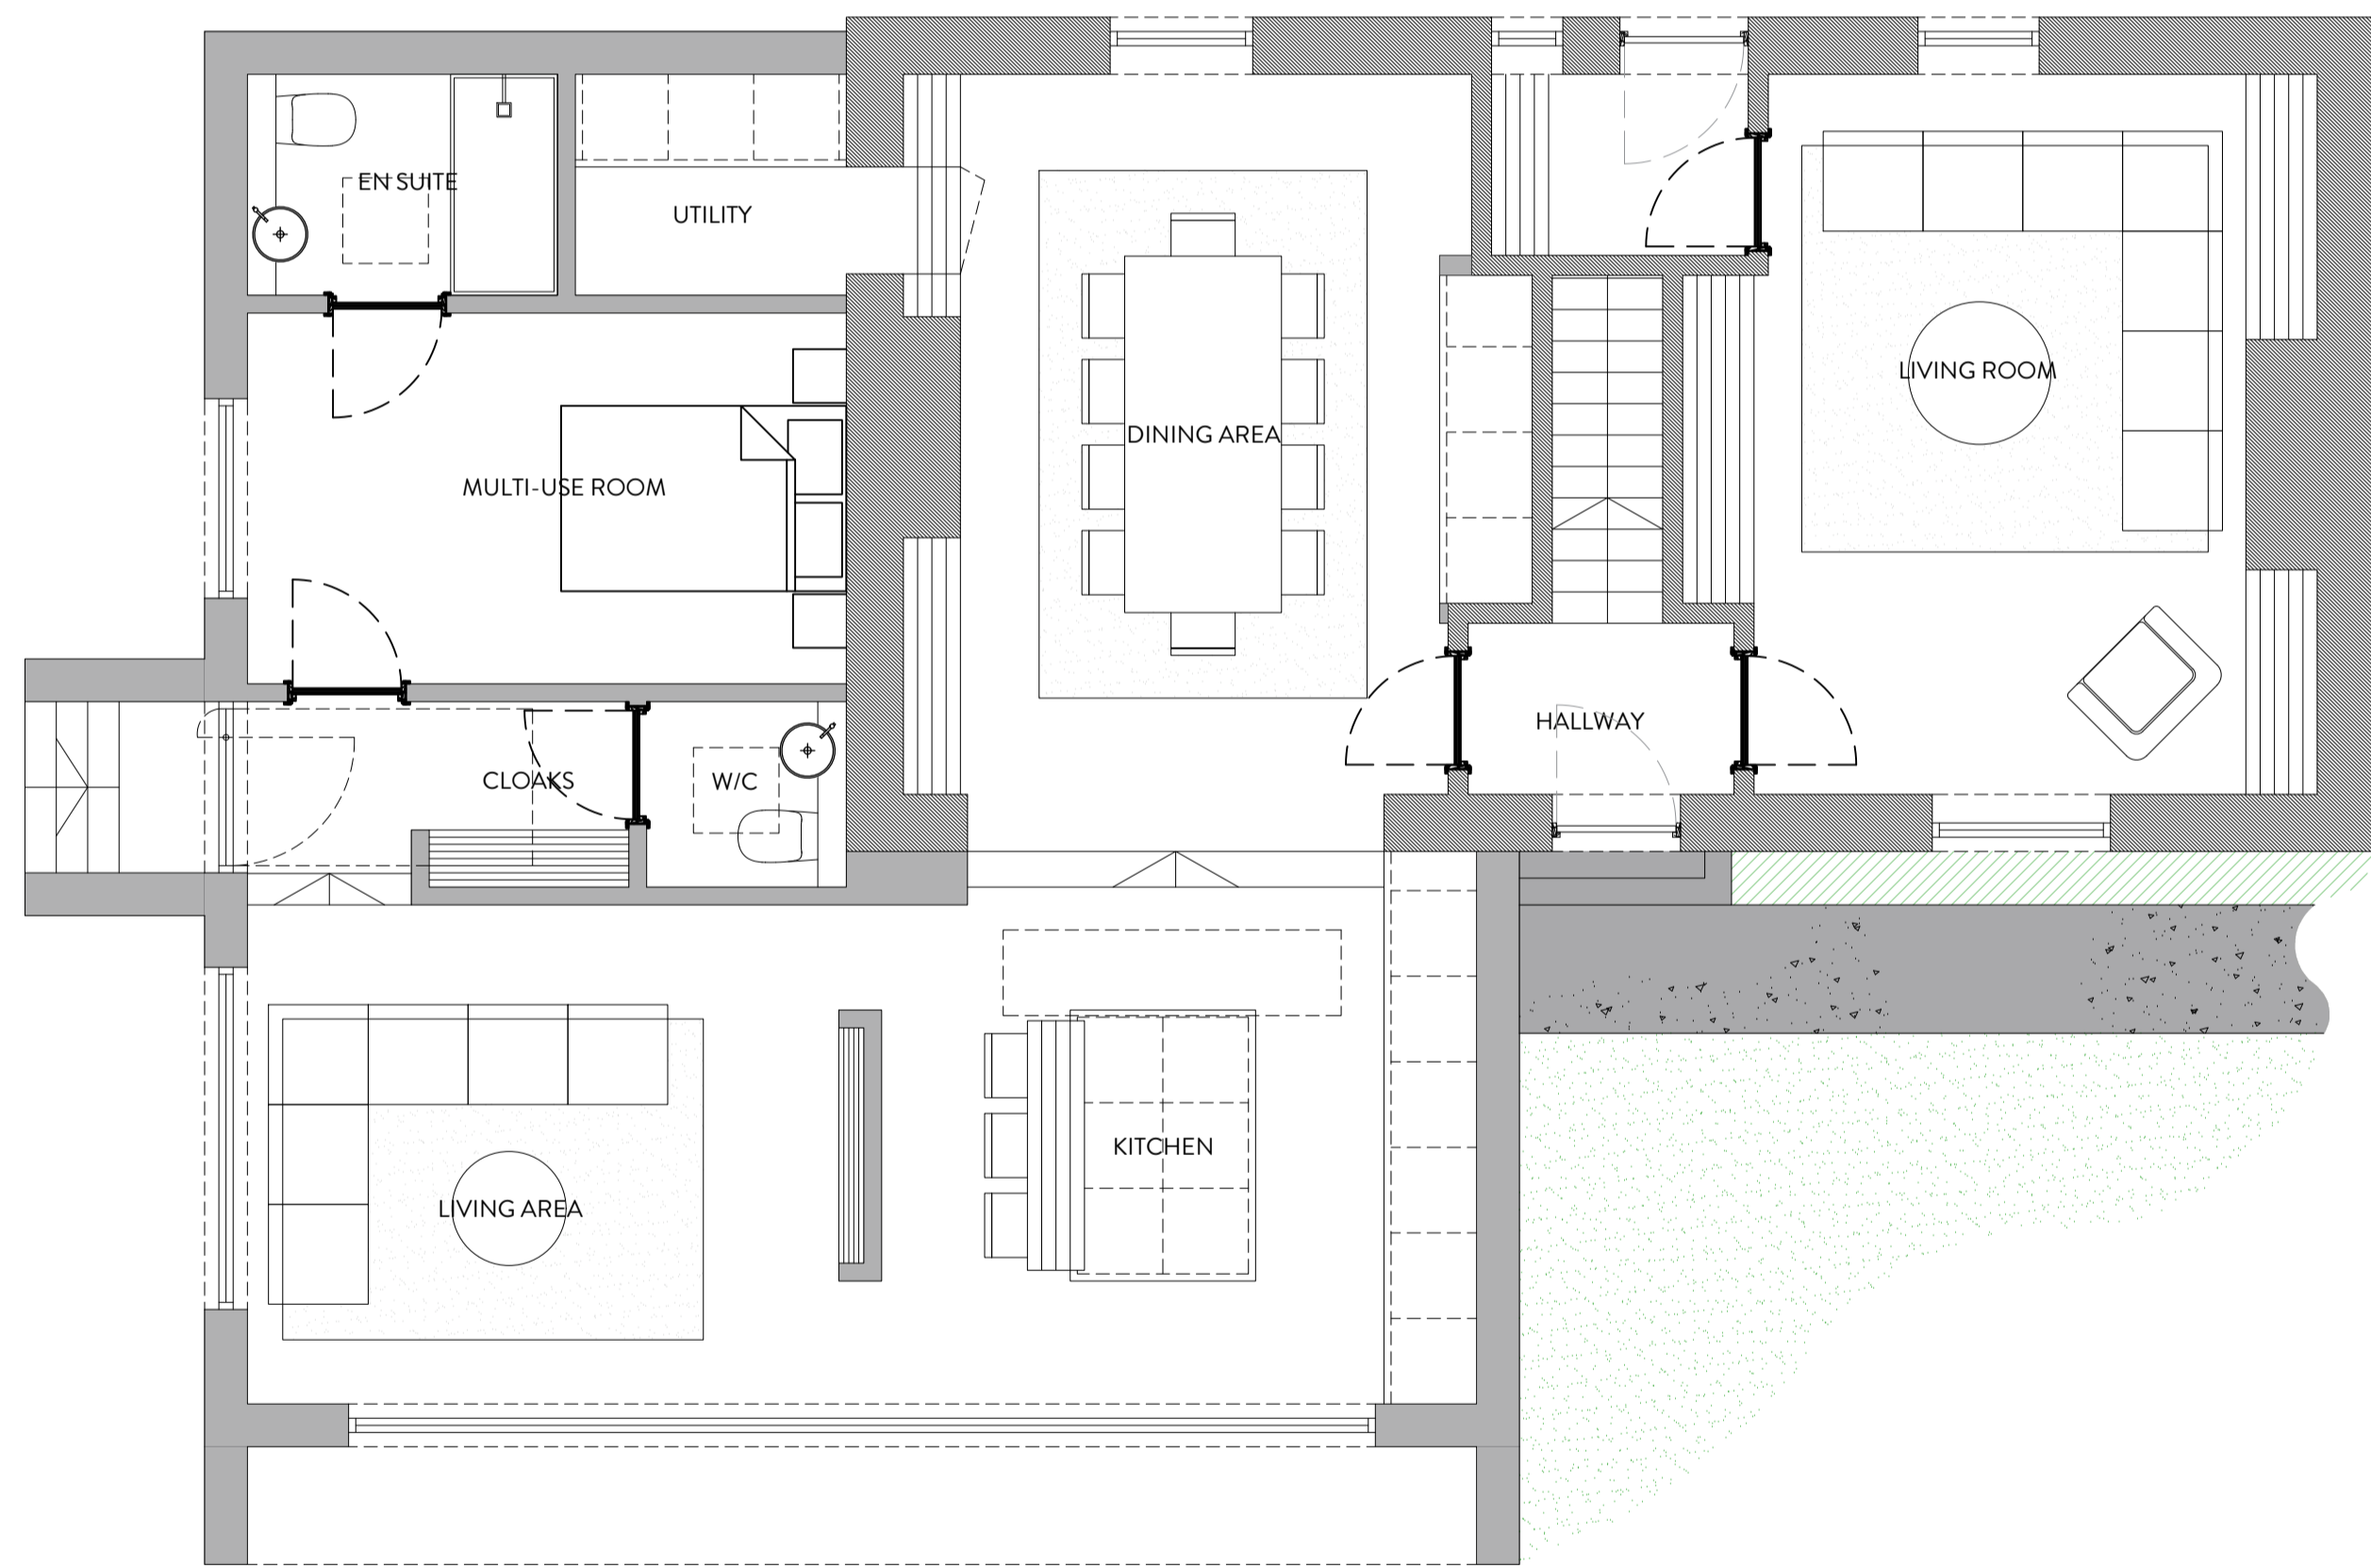

GROUND FLOOR PLAN
1:50

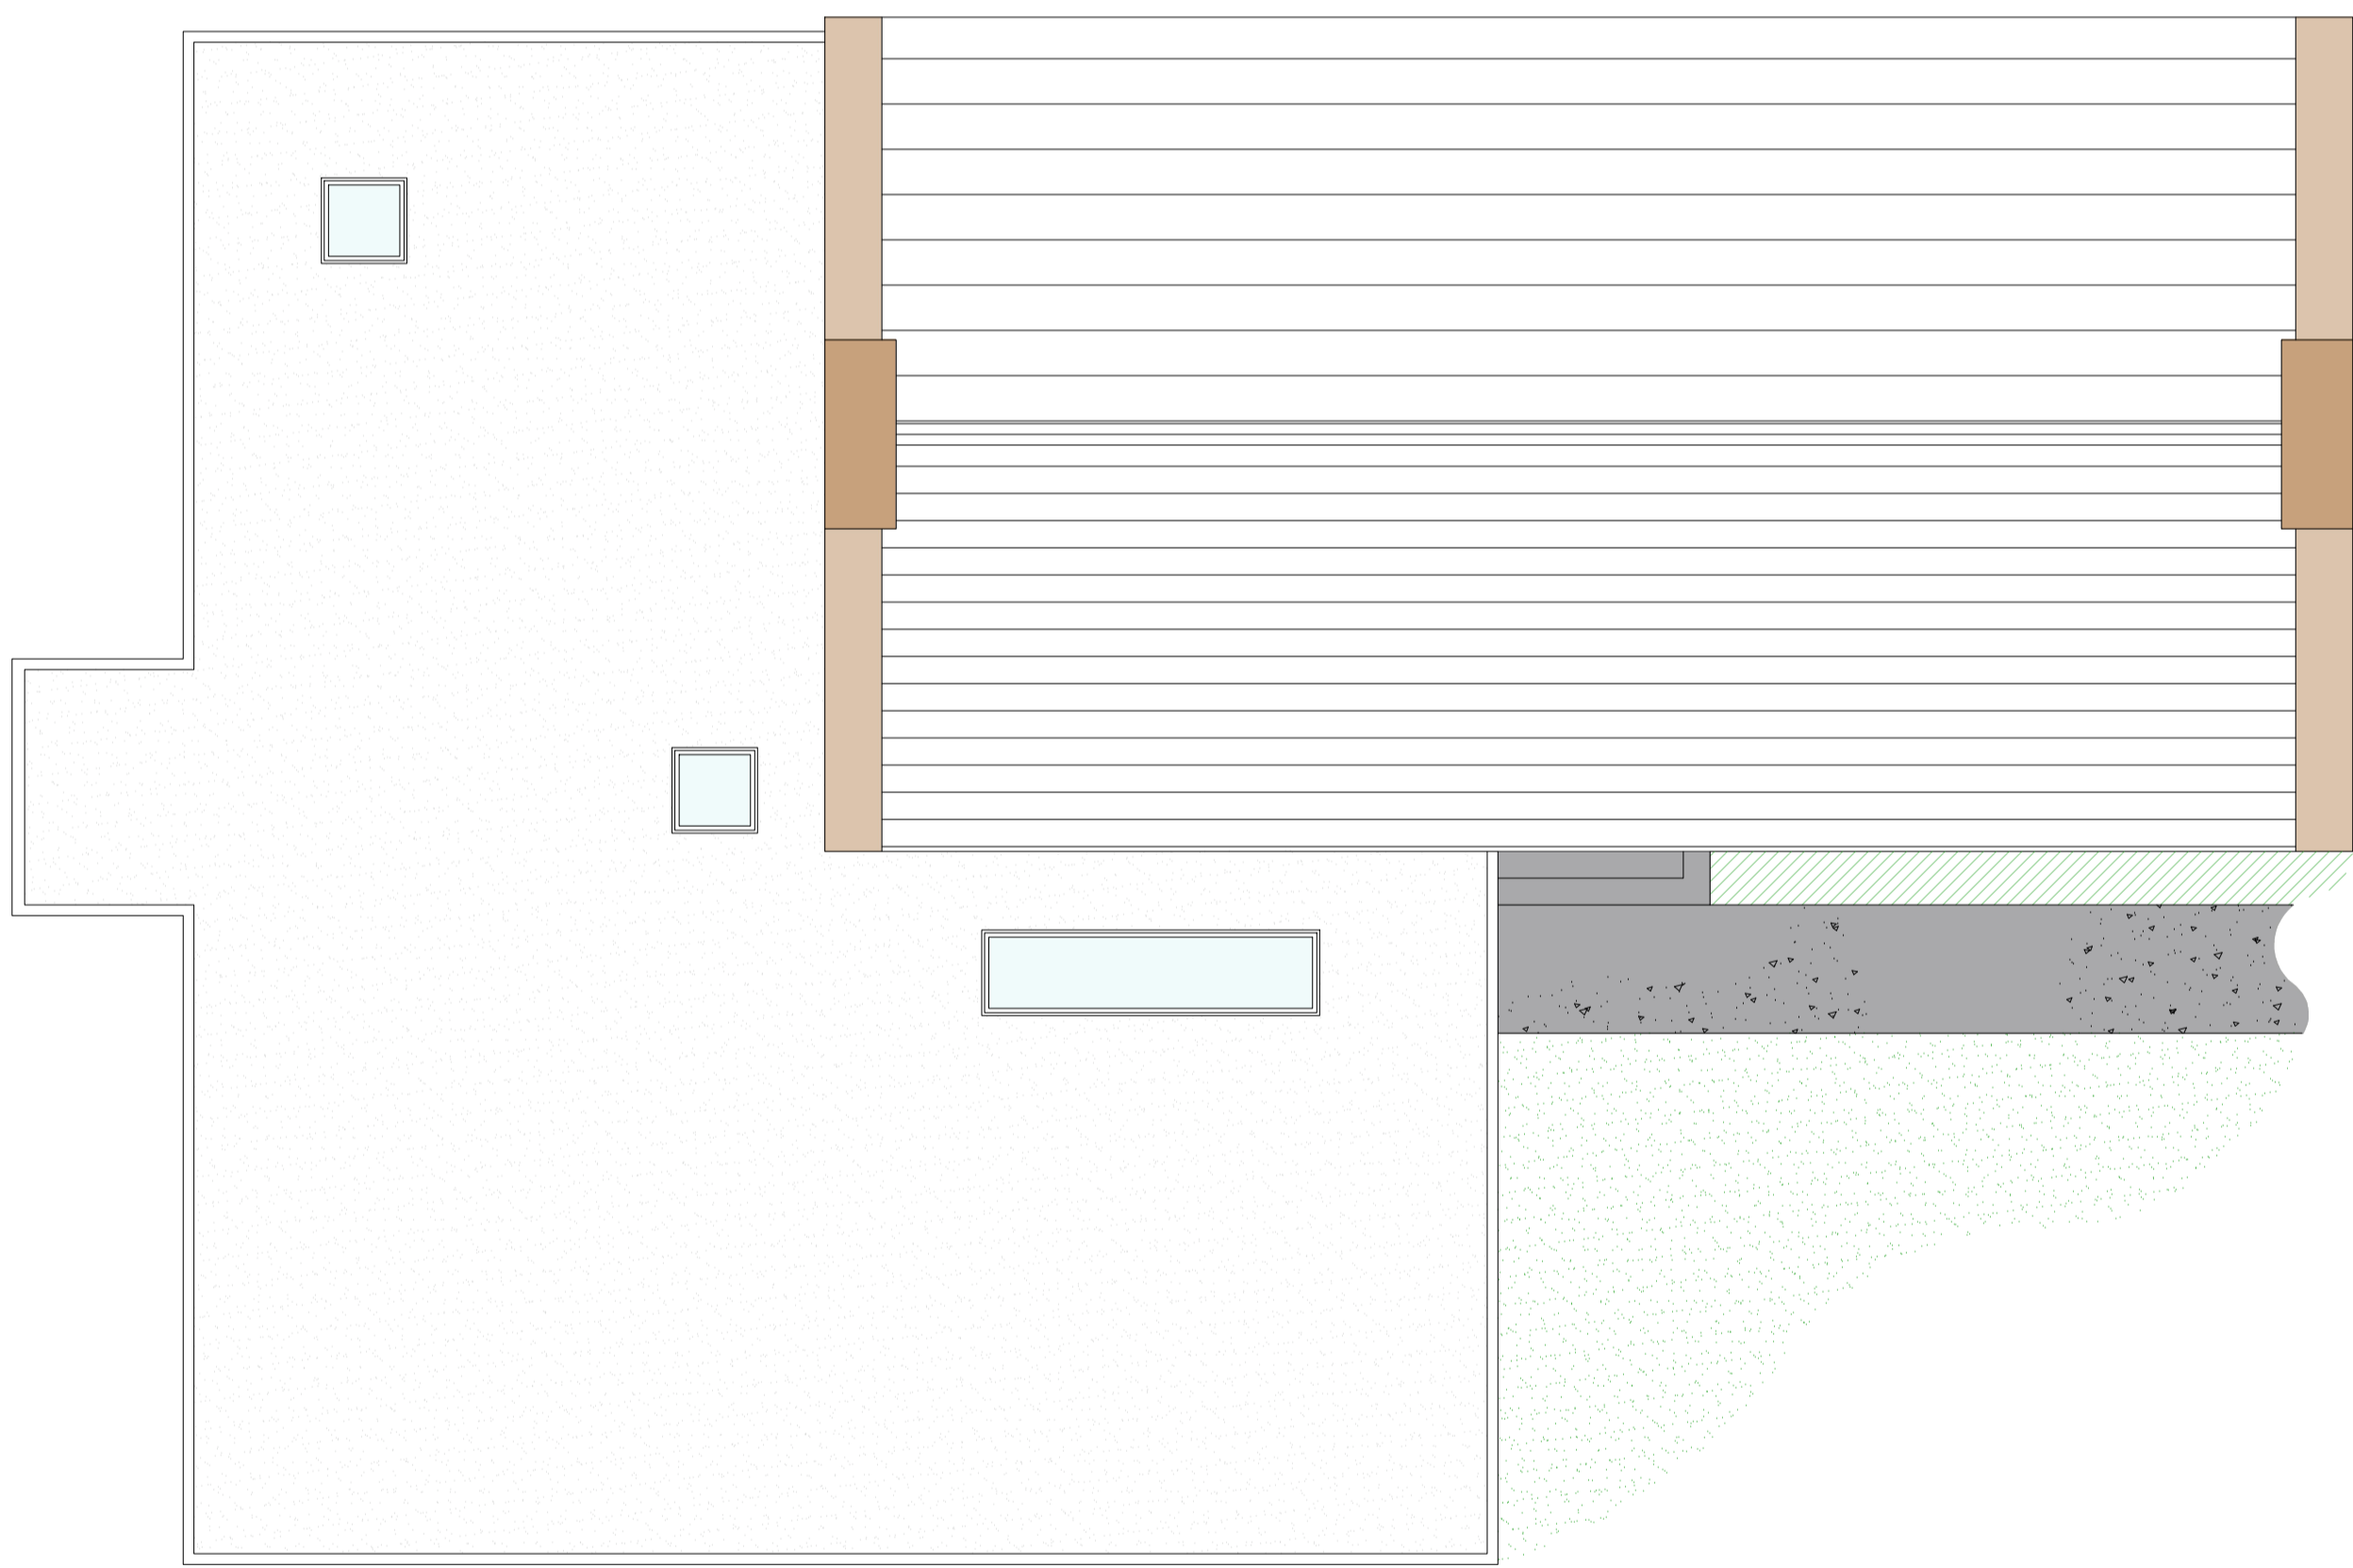

ROOF PLAN
1:50



REVISION	DESCRIPTION	DATE	NOTES
A	ALTERATIONS TO PLANNERS COMMENTS	22/02/21	

PLANNING DRAWING ORANGE DESIGN STUDIO. ARCHITECTURAL PRACTICE hello@orangedesignstudio.co.uk 59A, Huddersfield Road, Mirfield, WF14 8AA 01924 650930 <small>COPYRIGHT © ORANGE DESIGN STUDIO LIMITED</small>		HUNSWORTH LANE PROPOSED GA SCALE: 1:100 DRAWN: EG CHECKED: JH PROJECT REFERENCE: ODS 20/213 PAPER SIZE: A1 DWG NUMBER: (20)001 DATE: 25/09/20 REVISION: A CLIENT: MR & MRS BRIGGS	
--	--	---	--