



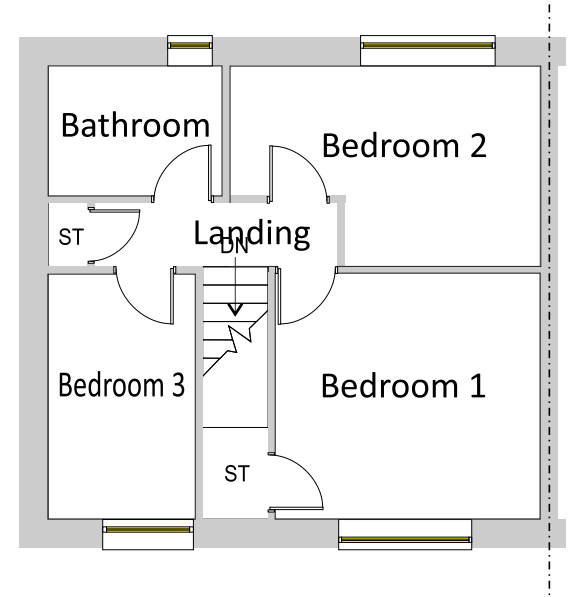

Existing First Floor Plan Scale 1:100

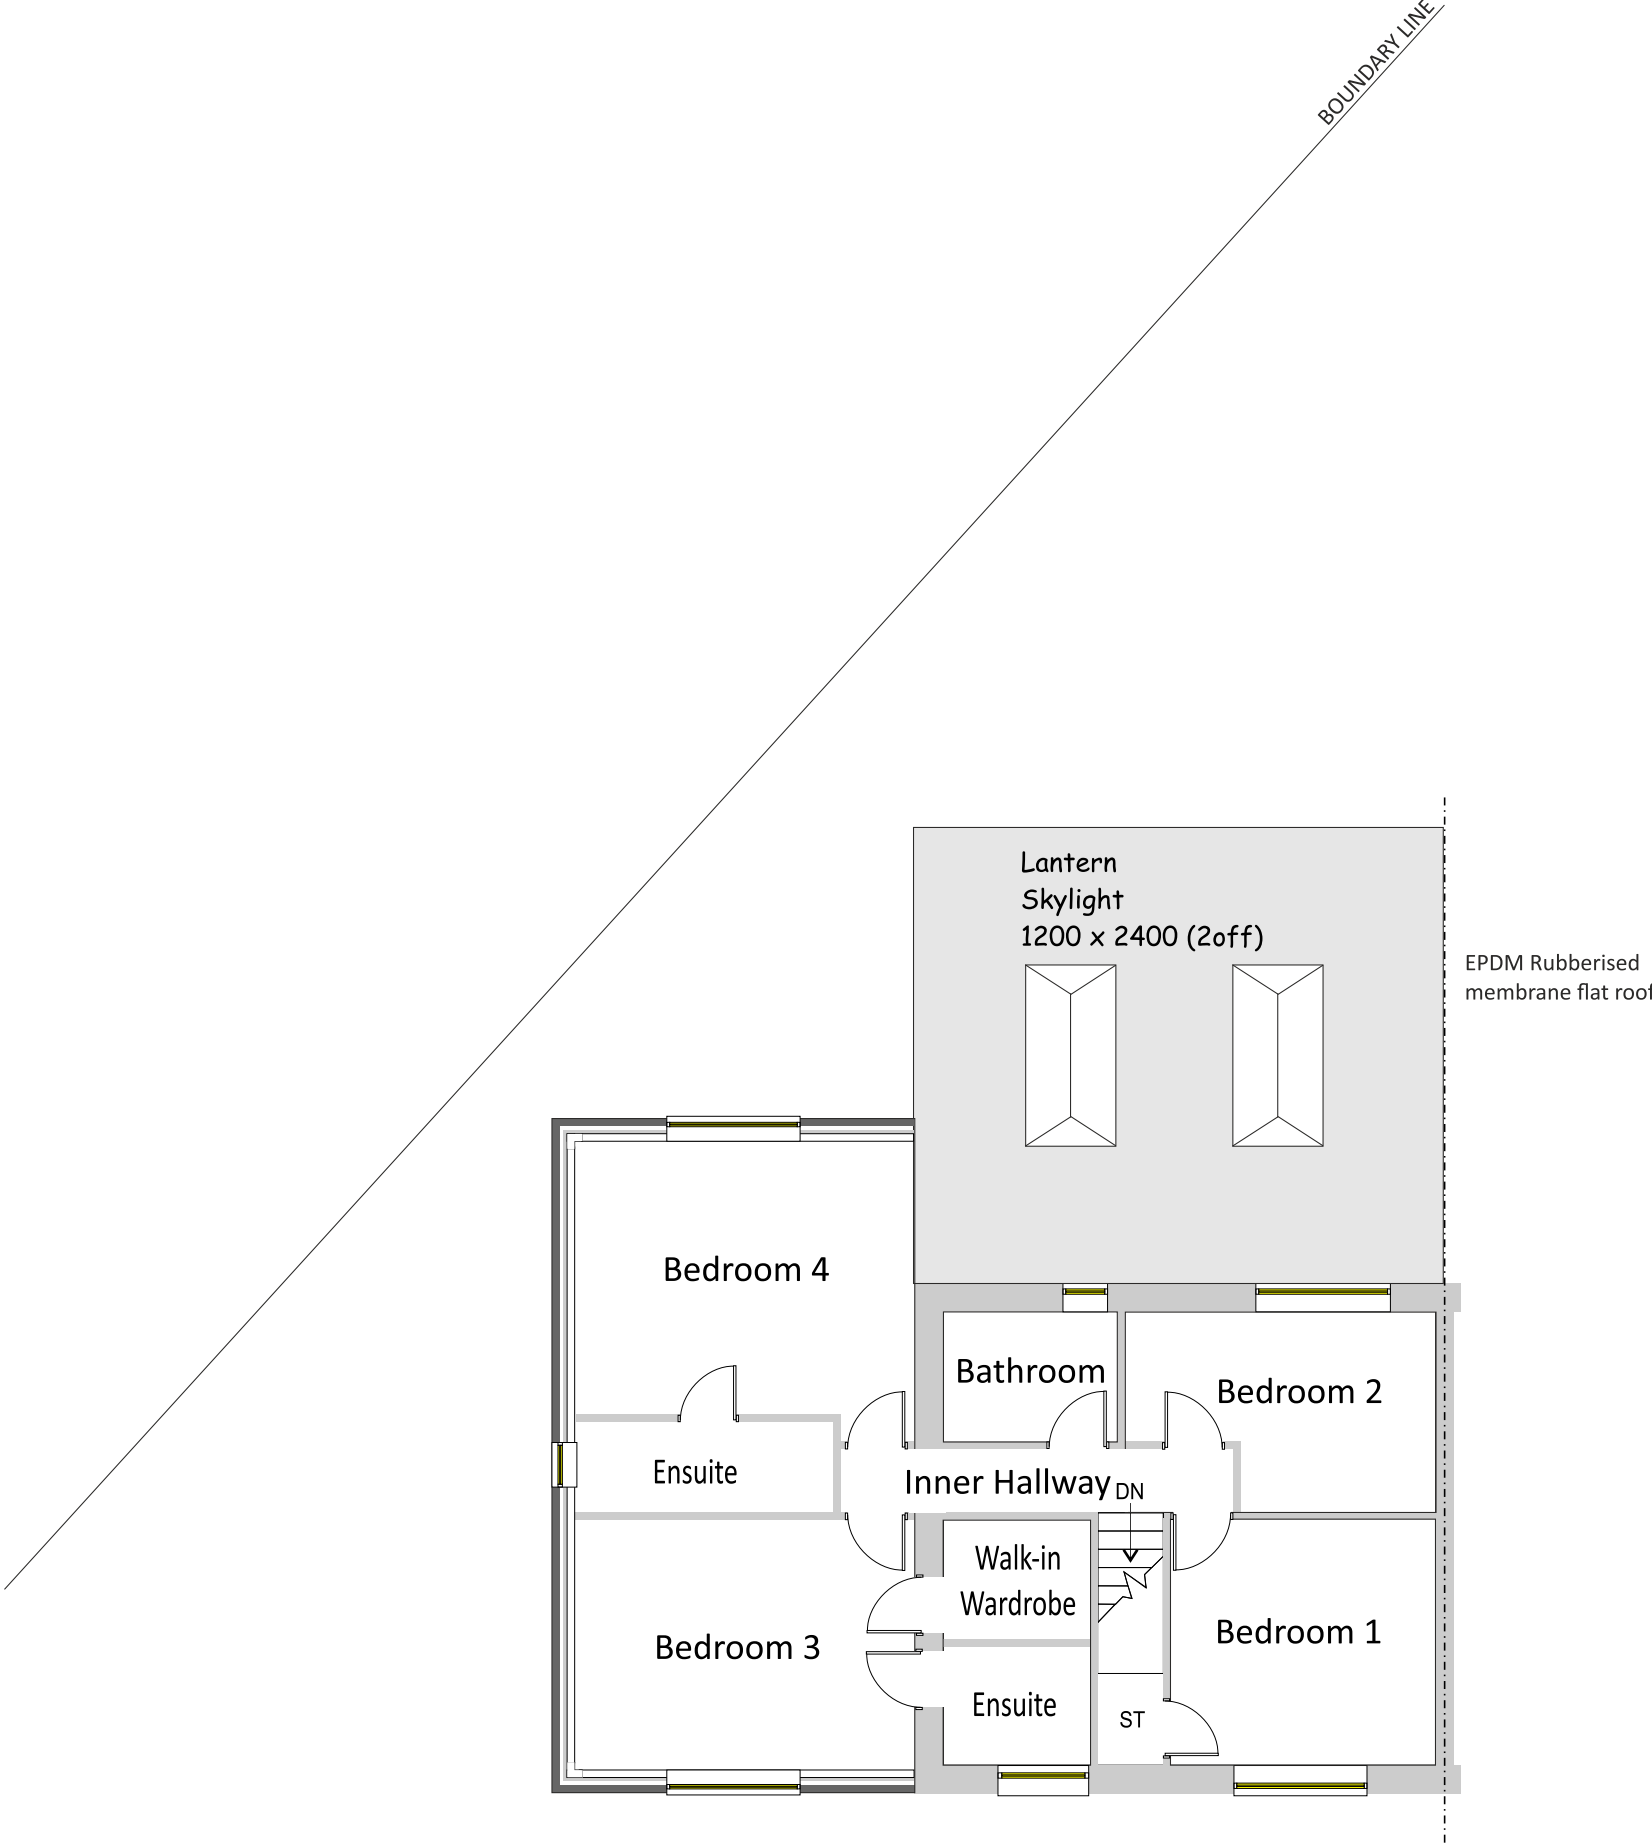

Proposed First Floor Plan Scale 1:100